


DO NOT SCALE FROM THIS DRAWING. ALL DIMENSIONS TO BE CHECKED ON SITE BY CONTRACTOR. REPORT ANY DISCREPANCIES TO DRAWING AUTHOR AND PROPERTY SERVICES TEAM. DRAWING OR CONTENTS SHOULD NOT BE DUPLICATED WITHOUT PRIOR CONSENT.


DRAWING TO BE READ IN CONJUNCTION WITH ALL OTHER PROJECT DOCUMENTS INCLUDING BUT NOT LIMITED TO DRAWINGS, SPECIFICATIONS, SCHEDULES




NOTES

 

**01 Northwest Elevation**  
1:100

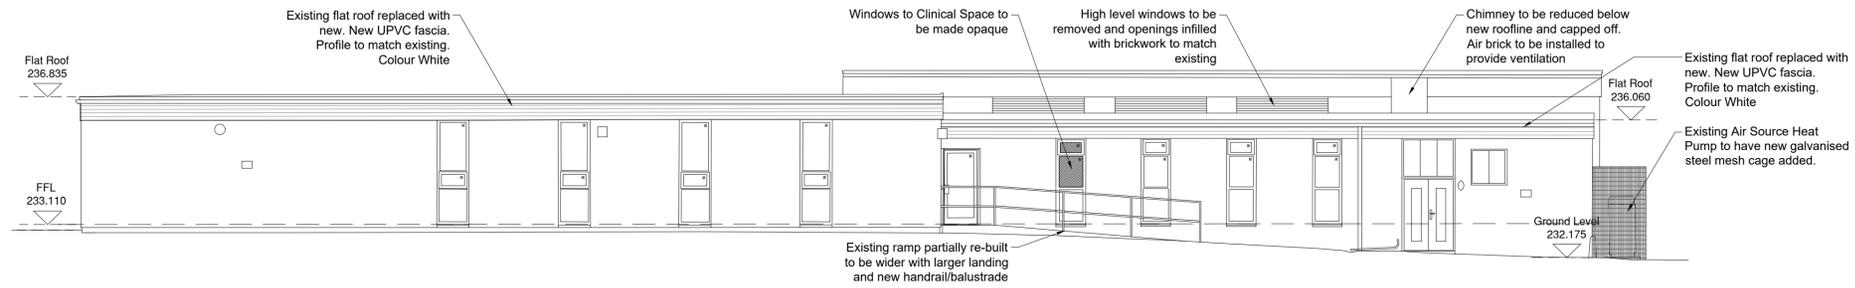

**02 Southwest Elevation**  
1:100

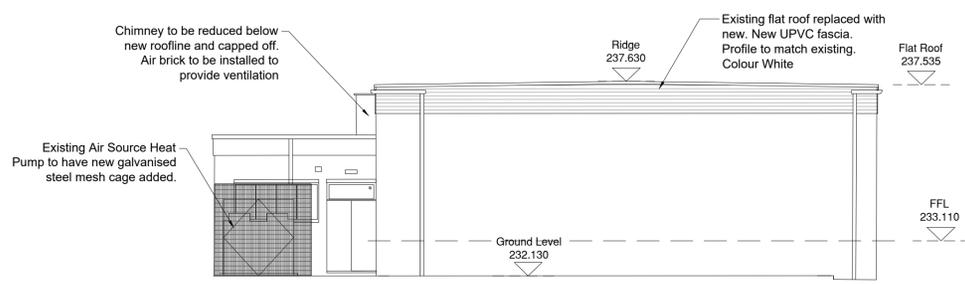

**03 Southeast Elevation**  
1:100



**04 Northeast Elevation**  
1:100

|     |  |          |           |
|-----|--|----------|-----------|
| P2  | Curtain wall glazing shown to replaced to front elevation. | 26/06/25 | BST       |
| P1  | First Issue  | 27/05/25 | BST       |
| Rev | Notes  | Date     | Issued By |



SERVICE  
Property Services & Libraries

PROJECT  
Penistone Library Refurbishment

TITLE  
Proposed Elevations

|                  |                   |                  |
|------------------|-------------------|------------------|
| PROJECT REF      | DRAWING REFERENCE | REV              |
|                  | P16               | P2               |
| SCALE            | DISCIPLINE        | SHEET SIZE       |
| 1:100            | ARCHITECTURE      | A1               |
| PURPOSE OF ISSUE | PLANNING APPROVAL | Drawn<br>Checked |
|                  |                   | BST              |