






**Proposed Front Elevation**  
Scale 1:100

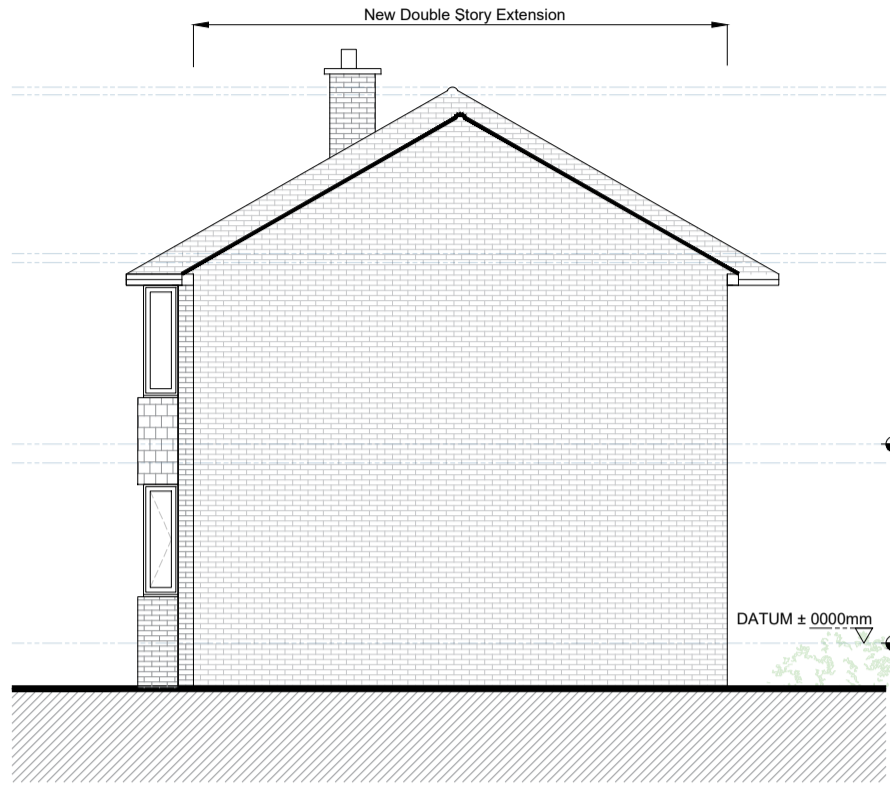

**Proposed Eastern Side Elevation**  
Scale 1:100

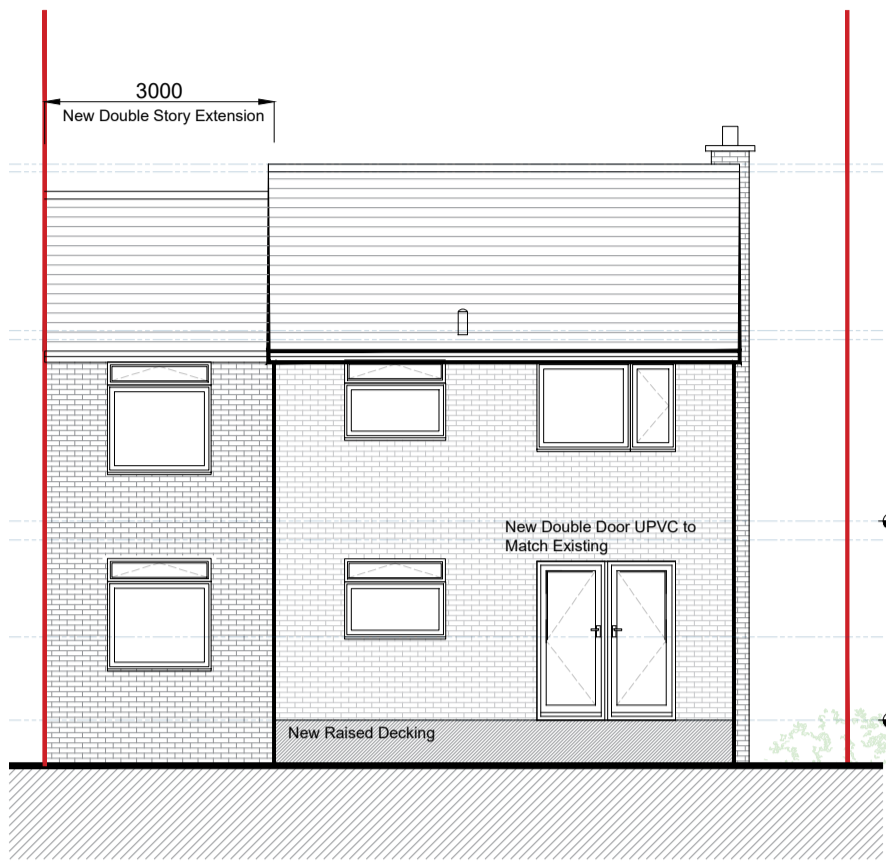


**Proposed Rear Elevation**  
Scale 1:100

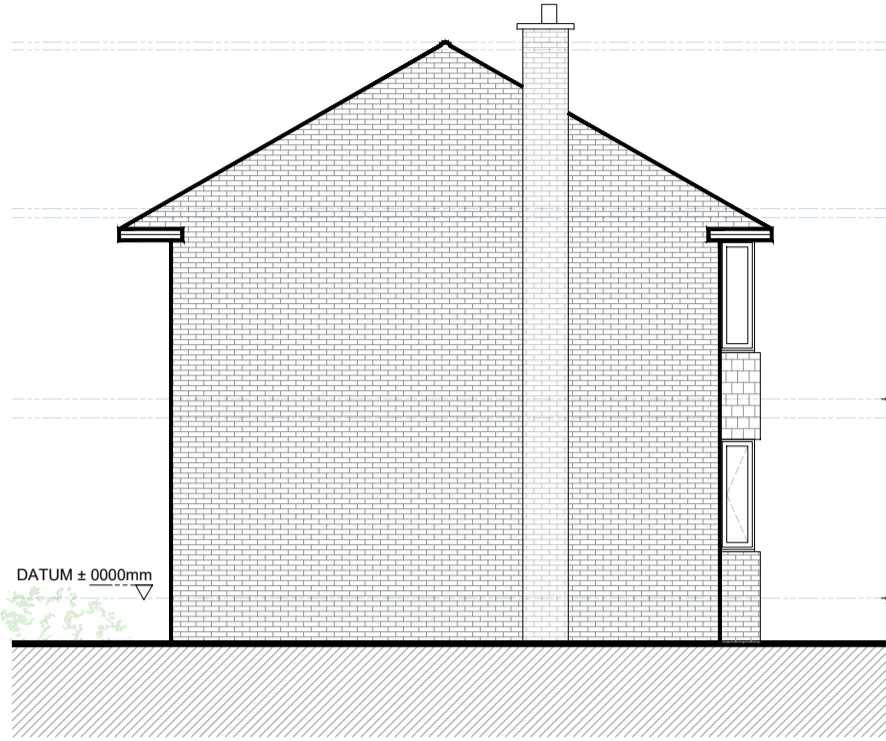


**Proposed Western Side Elevation**  
Scale 1:100




**Proposed Location Plan**  
Scale 1:1250

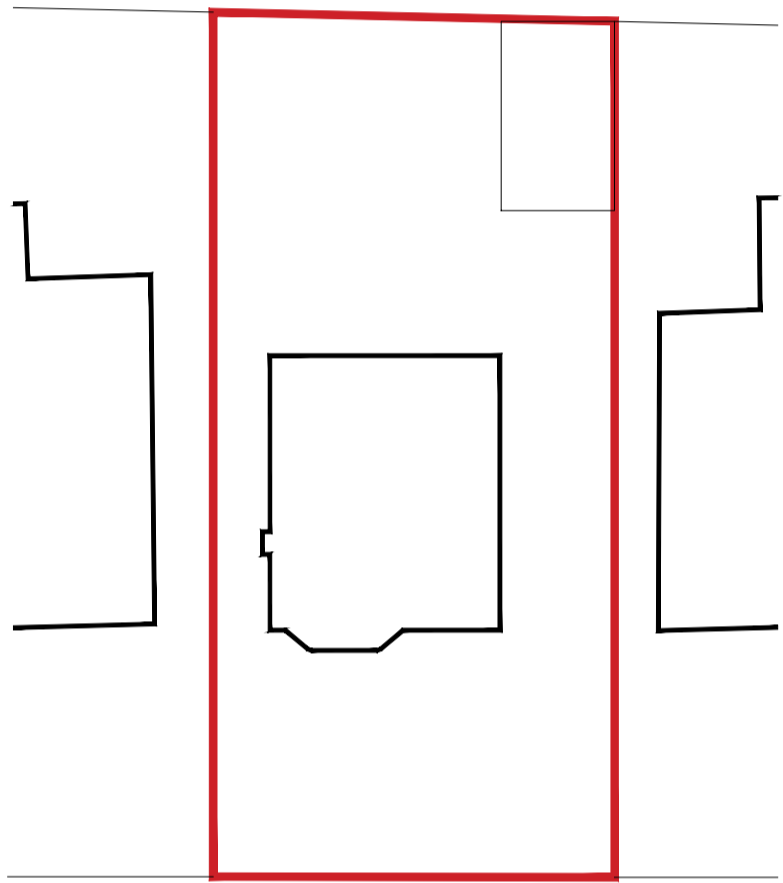


**Existing Site Block Plan**  
Scale 1:200

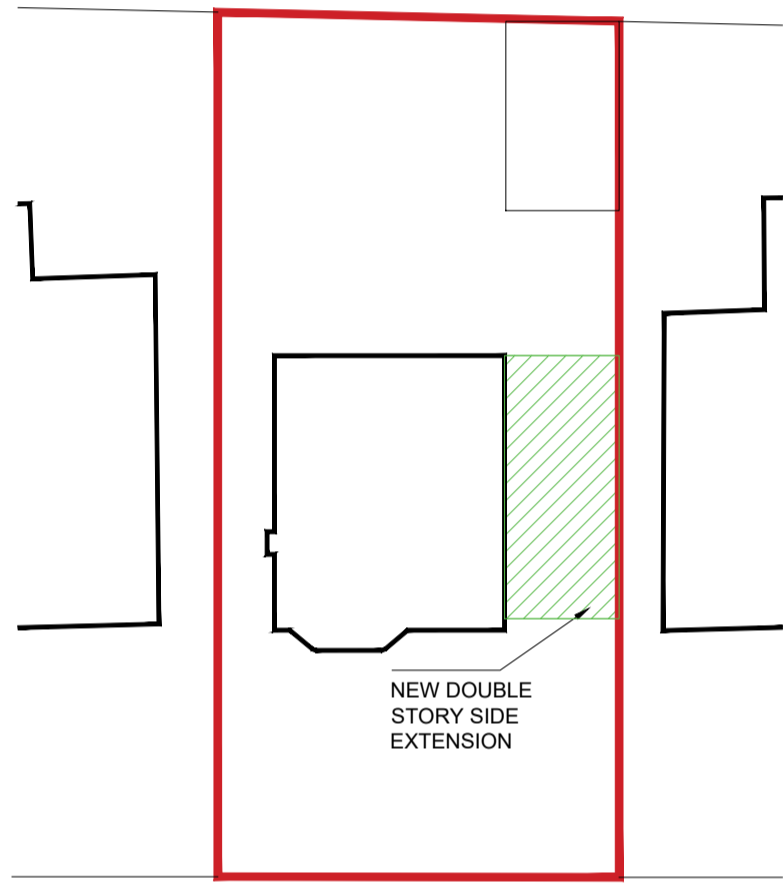


**Proposed Site Block Plan**  
Scale 1:200

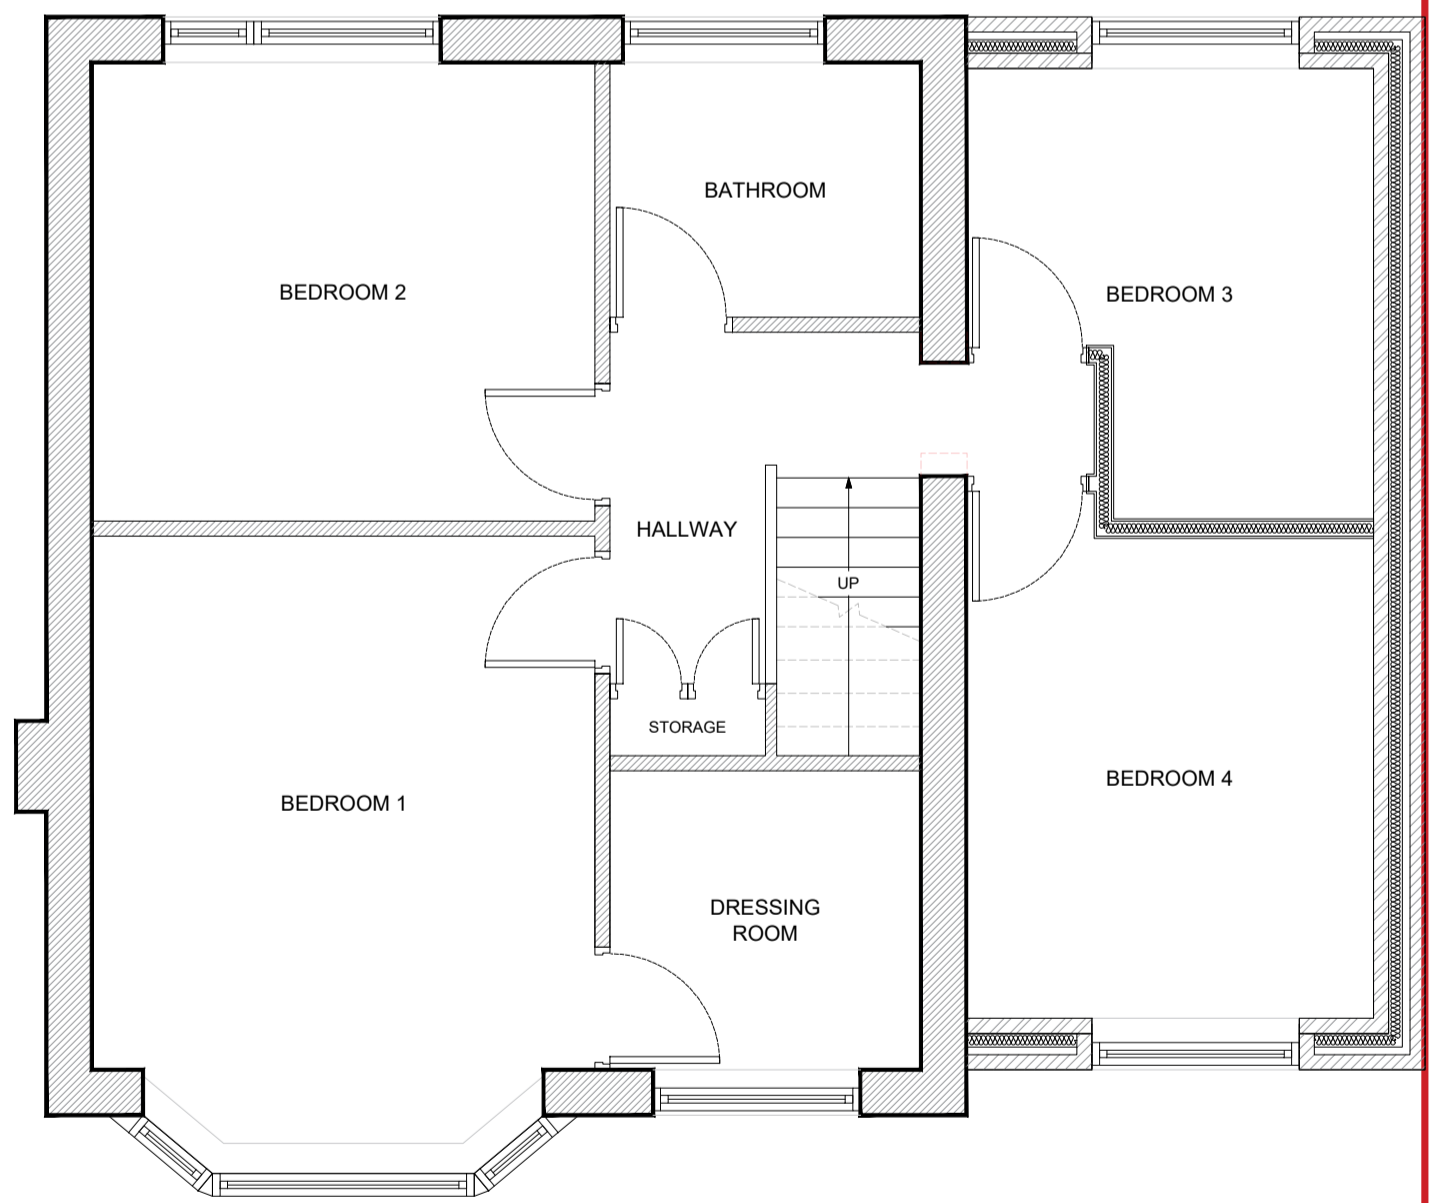

**Proposed Building First Floor Plan**  
Scale 1:50

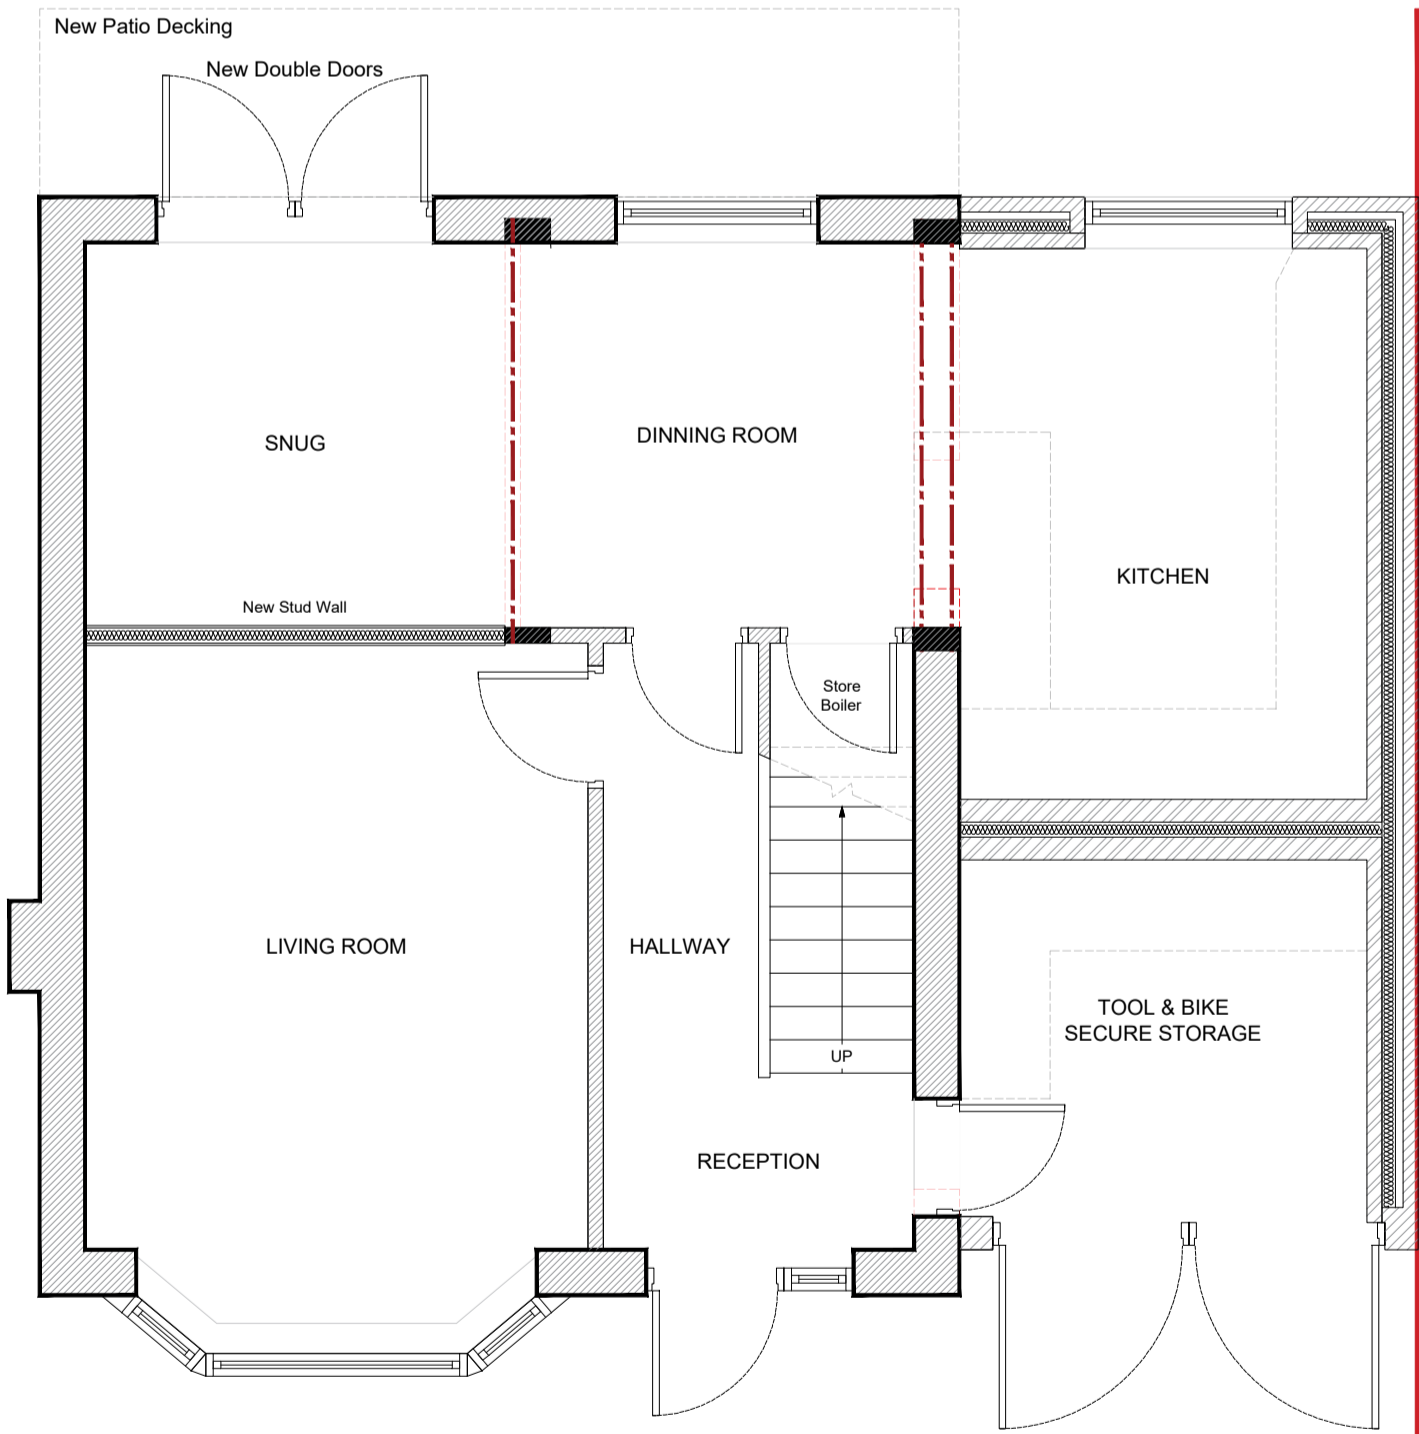

**Proposed Building Ground Floor Plan**  
Scale 1:50

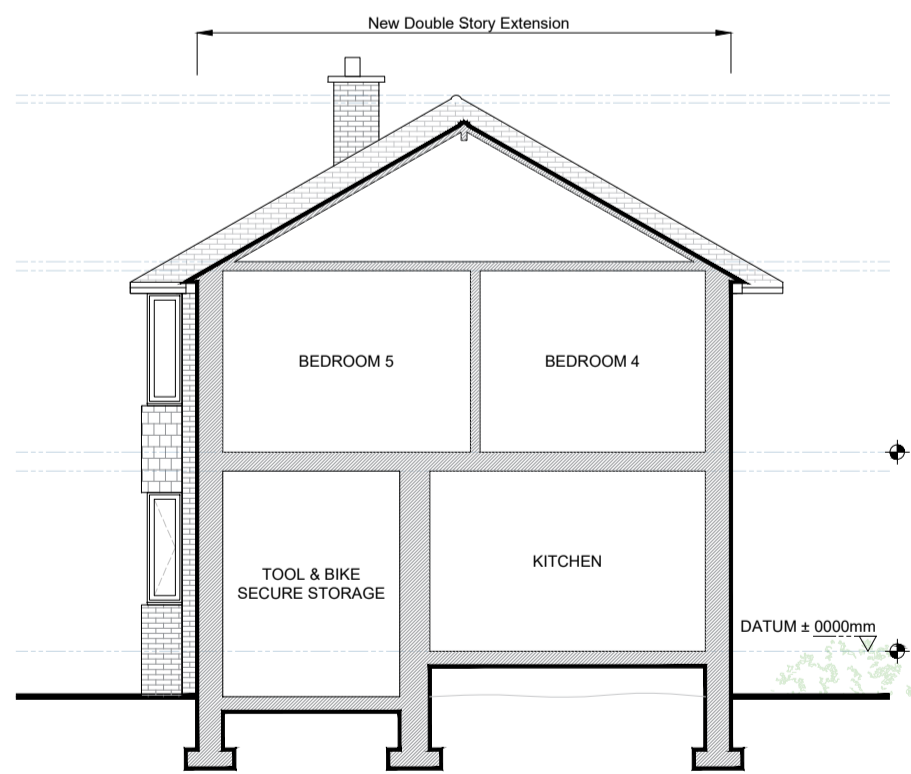

**Proposed GA Section**  
Scale 1:100



**Hirst Architects**  
RIBA Chartered Architects  
Architectural Practice

CLIENT:	Mr Connor Rounds
SITE ADDRESS:	6 Briar Grove Brierley, Barnsley S72 9EF
DRAWING NUMBER:	HA-250201- 6 Briar grove Proposed Plans, Block Site Plan and Location Plan
REVISION NUMBER:	First Issue
RIBA STAGE:	RIBA Stage 3 PLANNING
DRAWN BY:	Luke Hirst BA(Hons) March(Hons) ADPPA ARB RIBA CHARTERED ARCHITECT
CHECKED BY:	Luke Hirst BA(Hons) March(Hons) ADPPA ARB RIBA CHARTERED ARCHITECT
SCALE	PAPER
VARIES	A.1