




FRONT ELEVATION AS EXISTING

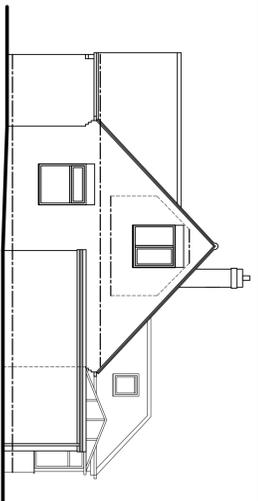


SIDE ELEVATION AS EXISTING

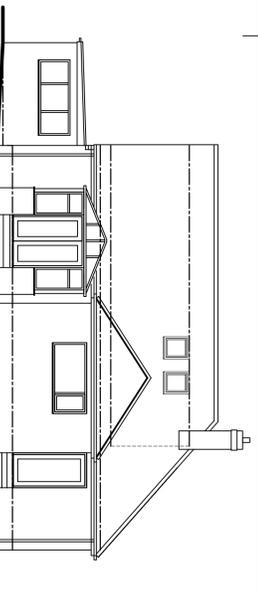


REAR ELEVATION AS EXISTING

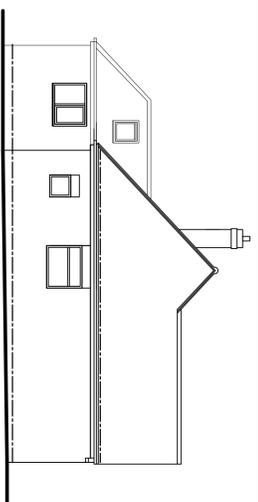

SIDE ELEVATION AS EXISTING

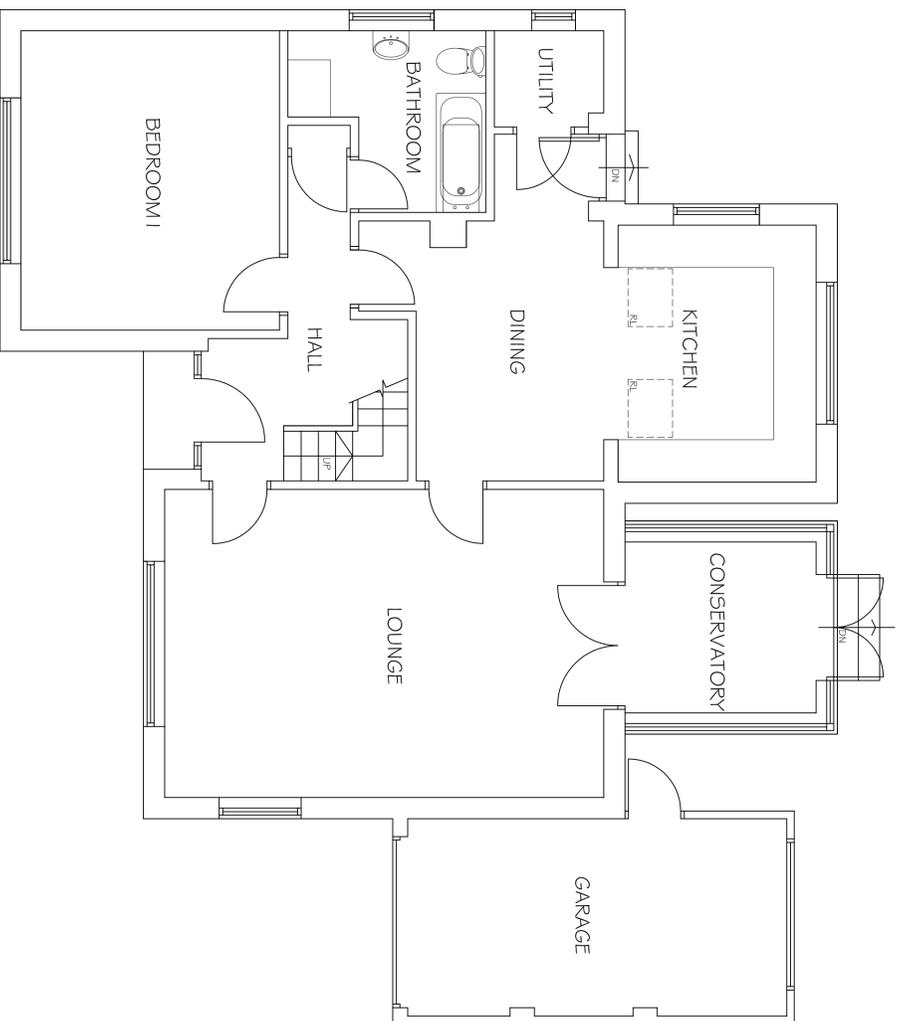

GROUND FLOOR PLAN AS EXISTING
SCALE 1:50

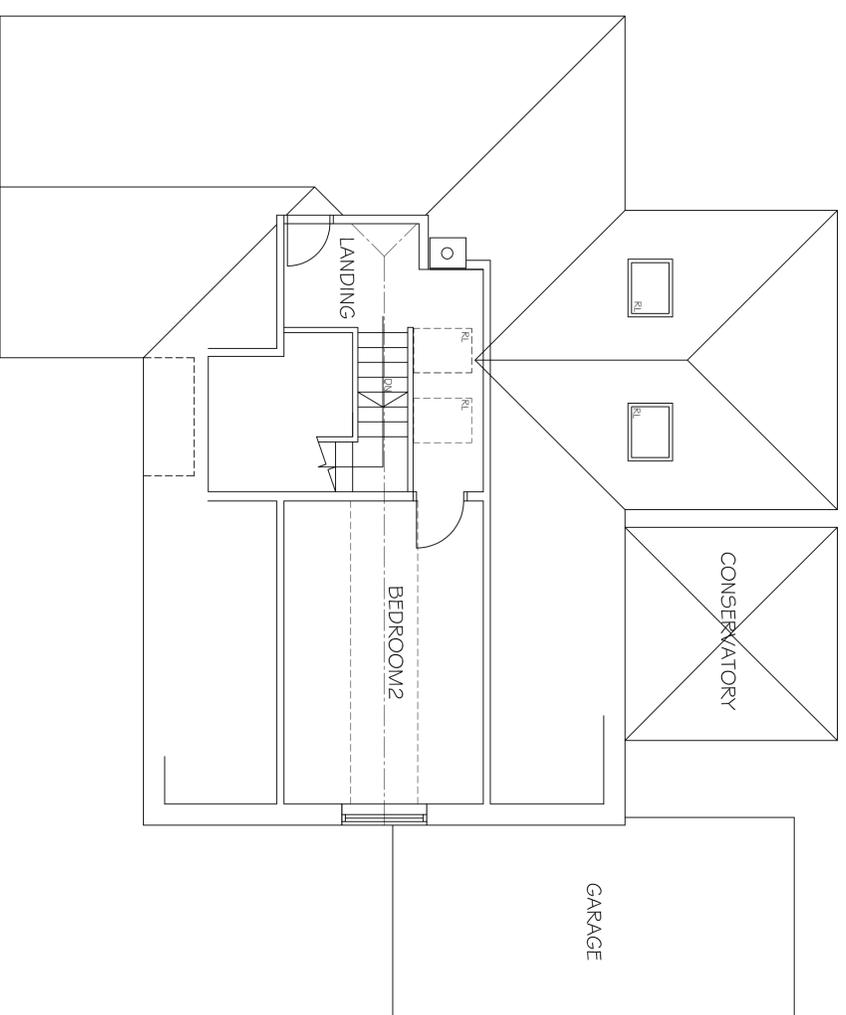

FIRST FLOOR PLAN AS EXISTING
SCALE 1:50

Notes

1. THE DRAWING AND THE COMPONENTS AND PARTS THEREIN ARE THE PROPERTY OF NYP ARCHITECTURAL SERVICES AND MAY BE USED OR REPRODUCED ONLY UNDER CONTRACT.
2. CONTRACTORS AND SUB-CONTRACTORS MUST CHECK AND LABEL ALL DIMENSIONS BEFORE PROCEEDING WITH WORK OR COMMENCING WORK ON SITE.
3. CONTRACTORS ARE RESPONSIBLE FOR INFORMING THE DESIGNER OF ANY DISCREPANCY, DISCREPANCY OR CONFLICT IN THE DRAWING OR THE STANDARD FORM OF CONTRACT IN RESPECT OF THE WORK.
4. WRITTEN AGREEMENT ONLY ARE TO BE USED FROM THIS DRAWING IF ANY DISCREPANCY OR CONFLICT OCCURS.

Revisions:

Date	Suffix	Description	Date	Suffix	Description

NYP ARCHITECTURAL SERVICES

The Grove, High Street, Osney Mead, Oxford, OX2 0BQ. Tel: 01228 208988. E-mail: sales@nyp.co.uk / info@nyp.co.uk

PROJECT:
PROPOSED EXTENSION
5 FINE ACRES
CAMTHORNE

CLIENT:
MR STEPHEN BROWN

DRAWING TITLE:
PLANS & ELEVATIONS
AS EXISTING

DATE: SEPT 2015
REF: 02/19

SCALE: A1
DWG. NO.: 01
REV.:

