


NOTE
Works are only to building 70 - 72 Eldon Street,
shown within the dashed line

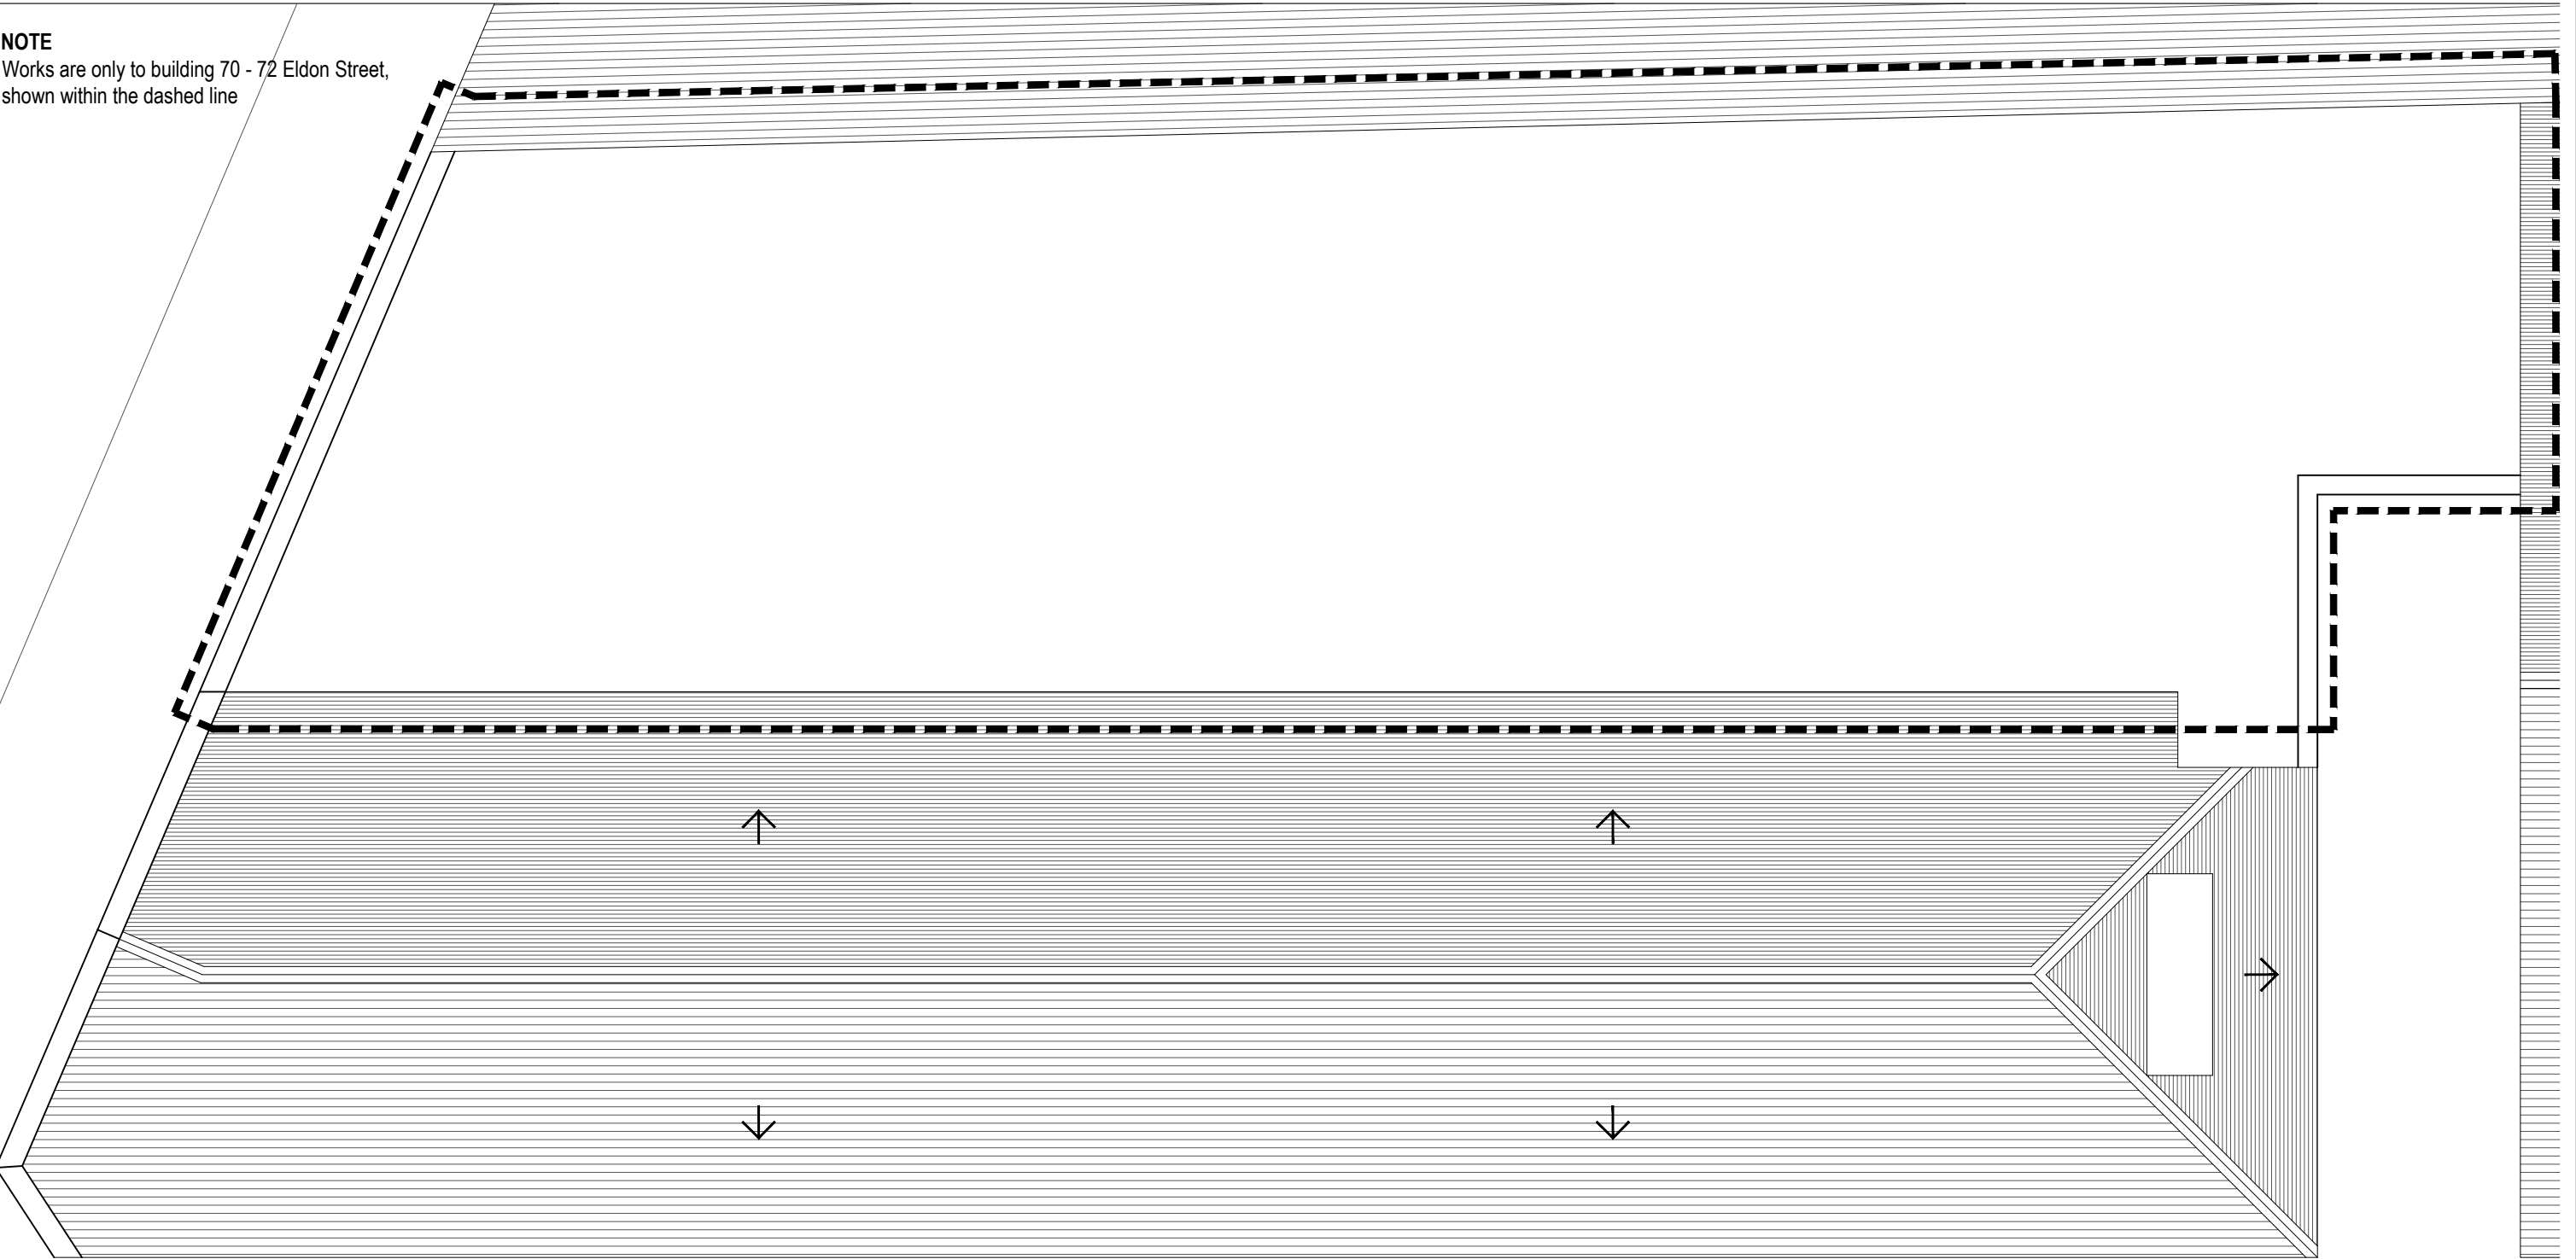

External Envelope Repair Works
For details of the repair works to the external envelope, refer to elevation drawings 207 and detailed drawings 210 - 216

Demolitions
Existing external walls, internal partitions, doors, windows etc. to be carefully removed and disposed of from site, shown dotted

Shop Frontage
Carefully remove existing modern shop fascia, signage, walling, entrance doors and glazed windows and dispose of from site, replace with new masonry stallriser as shown on drawing 210, traditional shop frontage windows and relocated recessed door entry

Shutters
Install new Centravision 800 Internal electrically operated transparent Galvanised Steel Security Roller Shutters to the inner face of the main street facing shop window by Cetra Leeds Security Shutters Ltd, www.cetrarollershutterdoors.co.uk tel. 0113 880 0878.

Structure
Existing column to the entrance of 70 Eldon Street to be carefully removed to the design and spec of the S. Eng.

ISSUED FOR CONSTRUCTION

| | | | | | | |
|---------------|---------------------------------|-------|---------|---|-------------|-----------|
| REVISION | DATE | DRAWN | CHECKED | DESCRIPTION | SCALE | DATE |
| C | Dec 2023 | ML | | Entrance doors amended | 1:100@A3 | SEPT 2022 |
| B | Sep 2023 | ML | | Works reduced to just front elevation of 70 - 72 Eldon Street | | |
| A | July 2023 | ML | | Window replacement, gates notes and stallriser amended | | |
| CLIENT | MR CORBETT | | | DRAWN | ML | CHECKED |
| PROJECT | 70 - 76 ELDON STREET, BARNSELEY | | | JOB NUMBER | DRAWING NO. | REVISION |
| DRAWING TITLE | ROOF PLAN AS PROPOSED | | | 2239 | 206 | C |

TIMEARCHITECTS

Creative Conservation - Inspiring Design. Time Architects 226-228 Holme Lane, Sheffield, S64JZ
Registered Company Number in England and Wales: 8033383, Director: Michael Leigh
W. www.timearchitects.co.uk E. info@timearchitects.co.uk T. 0114 430 0114
© all rights reserved, report all discrepancies, do not scale from drawing, check dimensions on site

Roof Plan As Proposed

Scale 1:100@A3