




FRONT ELEVATION

SIDE ELEVATION

REAR ELEVATION

SIDE ELEVATION

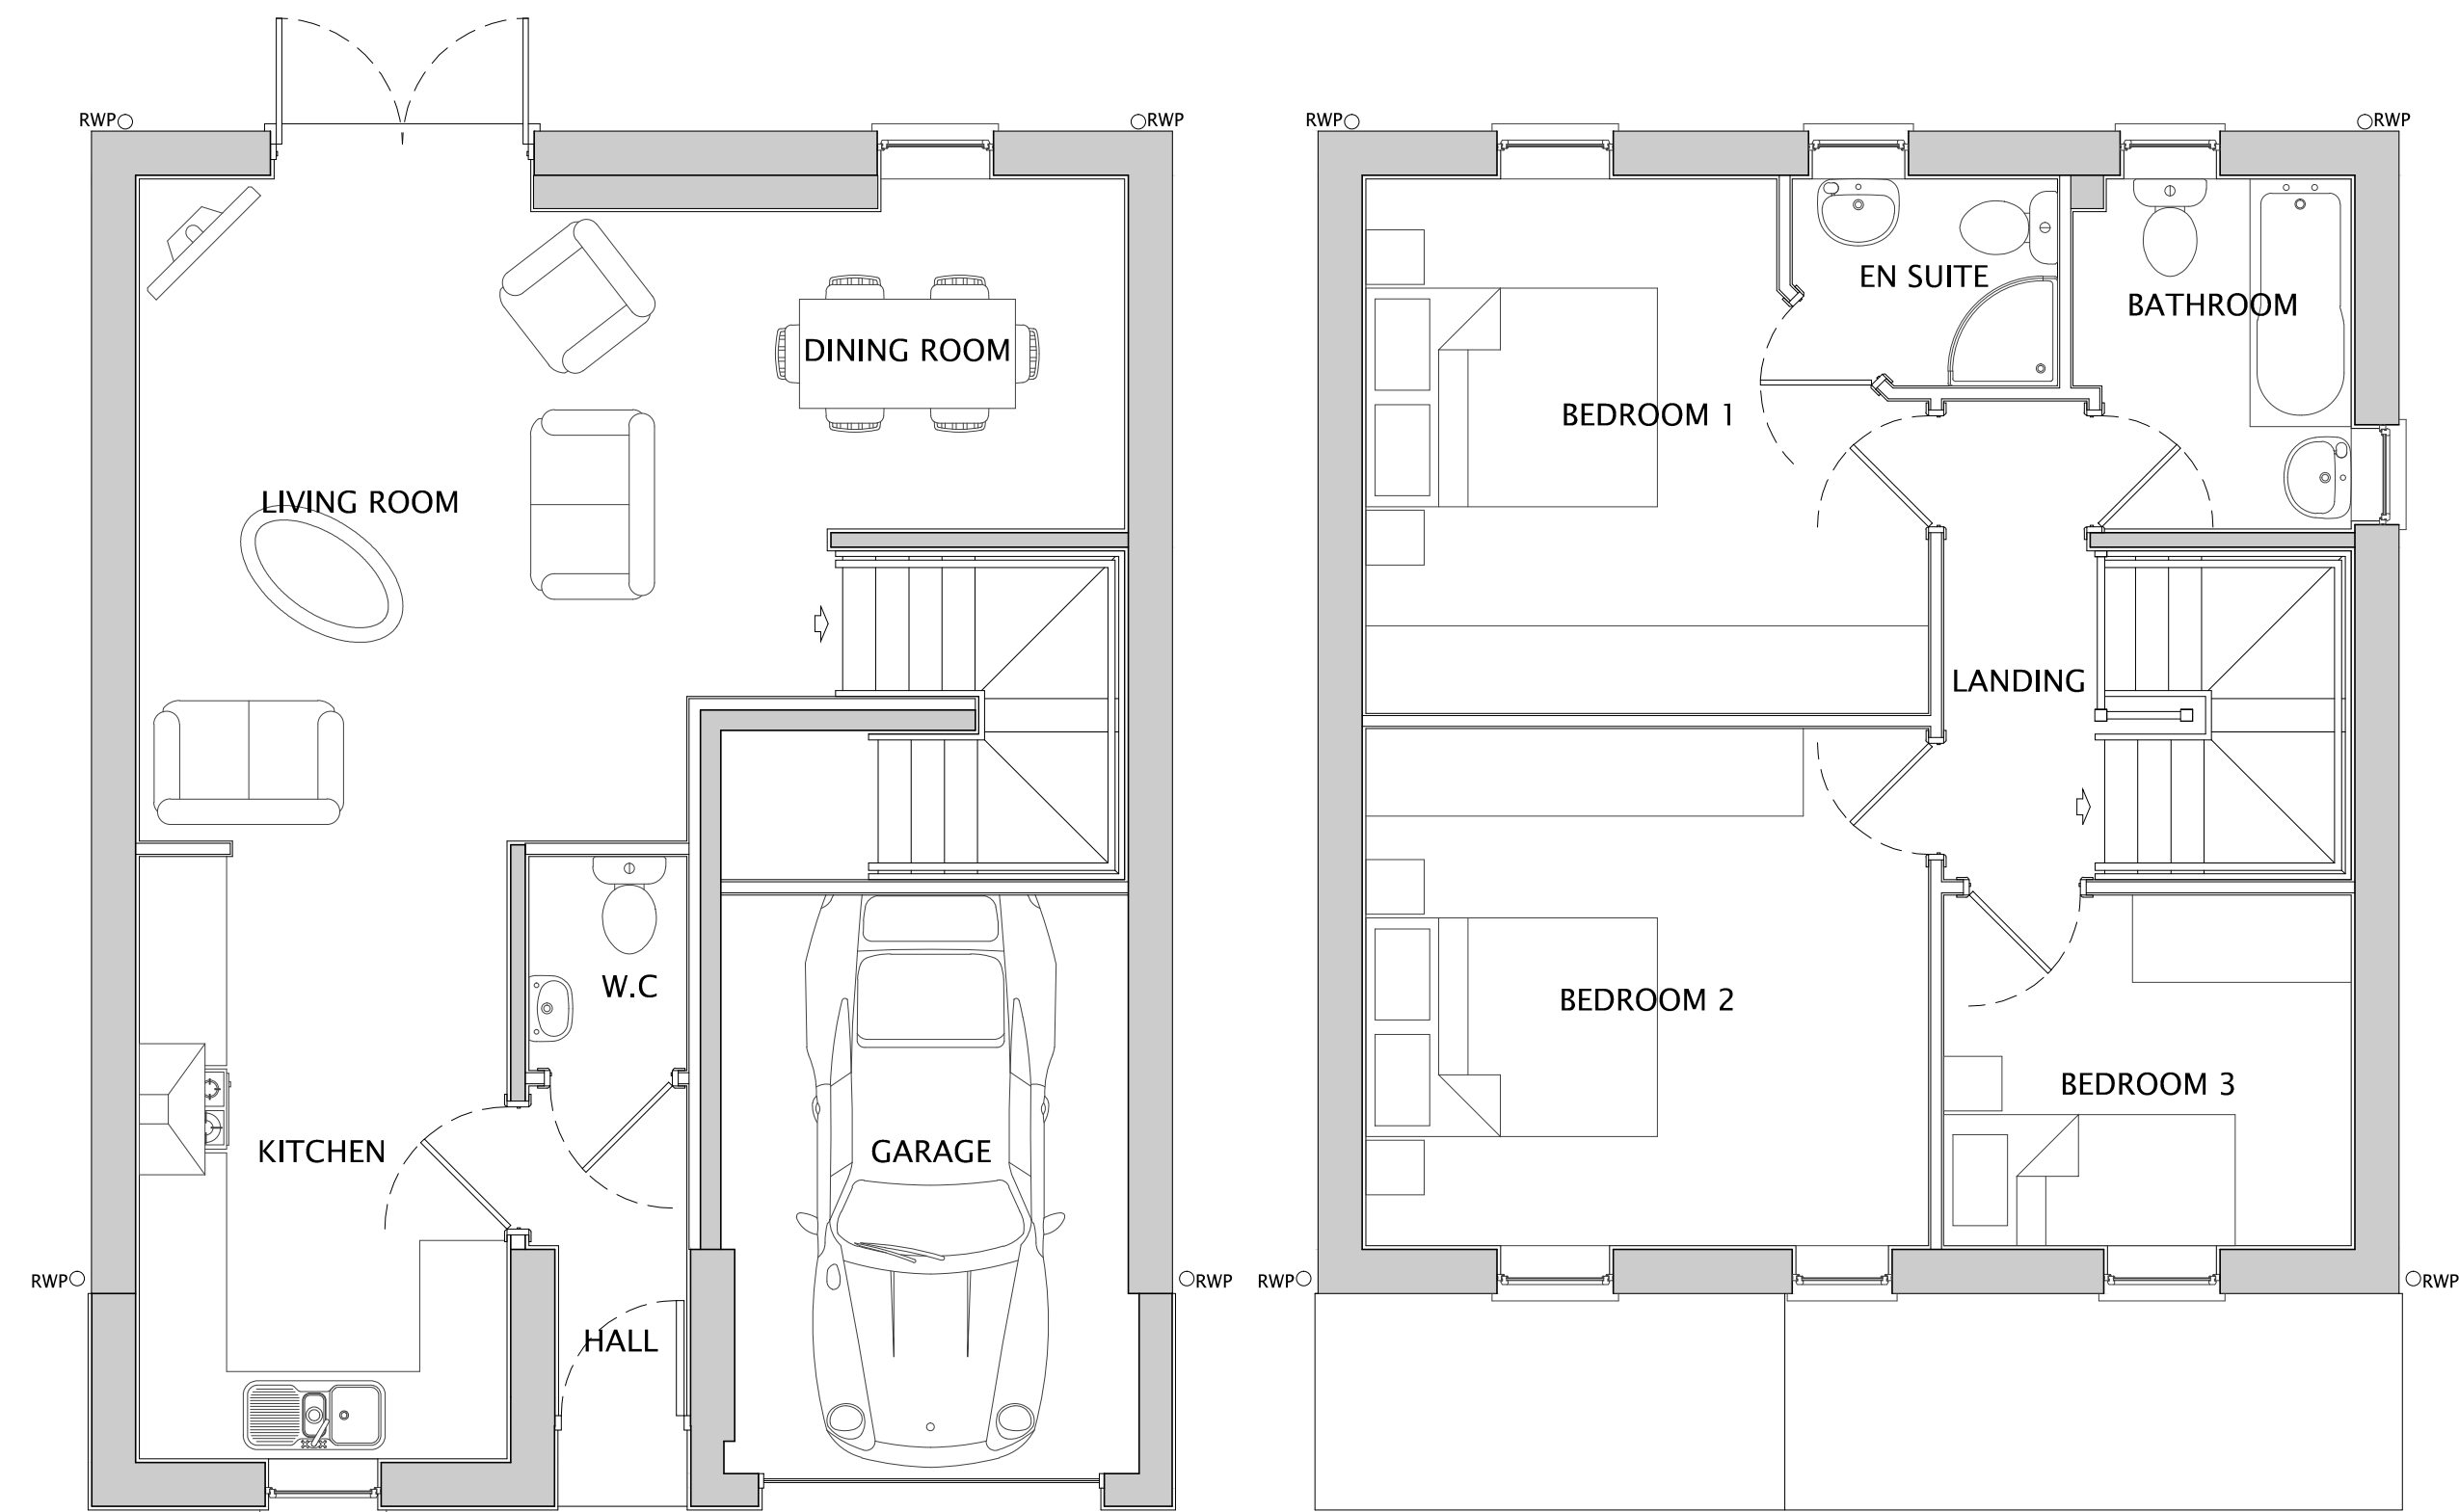

GROUND FLOOR

FIRST FLOOR



1012 / ALLINGTON+ (OP)

Do not scale off this drawing - Only figured dimensions to be taken from this drawing. Drawings based on Ordnance Survey and/or existing record drawings - Design and Drawing content subject to Site Survey, Structural Survey, Site Investigations, Planning and Statutory Requirements and Approvals. Authorised reproduction from Ordnance Survey Map with permission of the Controller of Her Majesty's Stationary Office. Crown Copyright reserved.

Rev	Date	Description	Drawn	Check
 Architecture Planning Urban Design Landscape				
CLIENT: NETHERTON HOMES		DRAWING NUMBER: P08:4145:1012		
PROJECT: EAST OF WAKEFIELD ROAD, MAPPLEWELL		SCALE @ A1: 1:50		
DRAWING: ALLINGTON+ (OP) PLANS & ELEVATIONS		DRAWN: JP	DATE: OCT 21	
		CHECKED: LM	DATE: OCT 21	
JRP Associates 14 Mariner Court, Calder Park, Wakefield, WF4 3FL				
T 01924 383322 E info@jrpassoc.co.uk W jrpassoc.co.uk				