



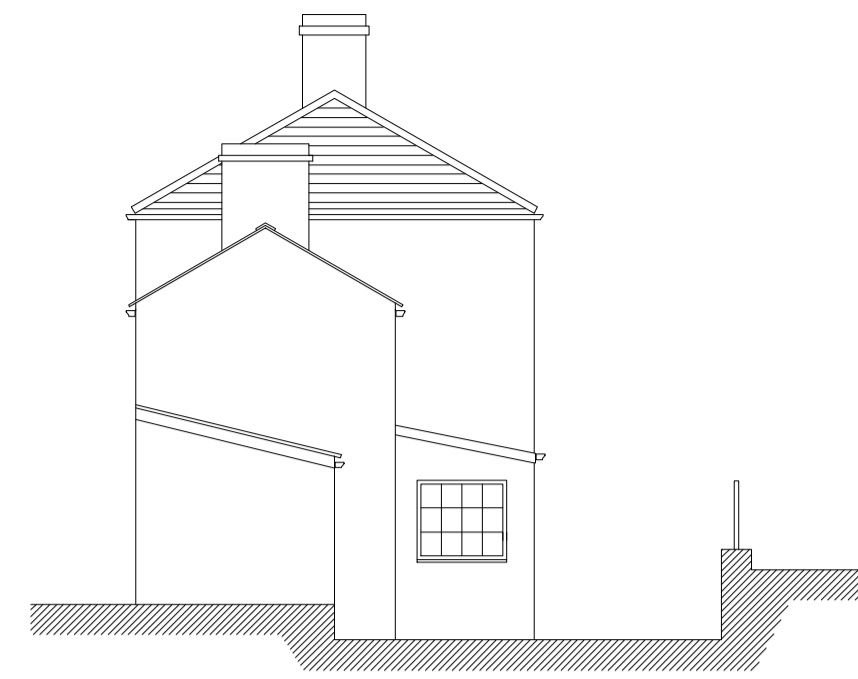


West Elevation

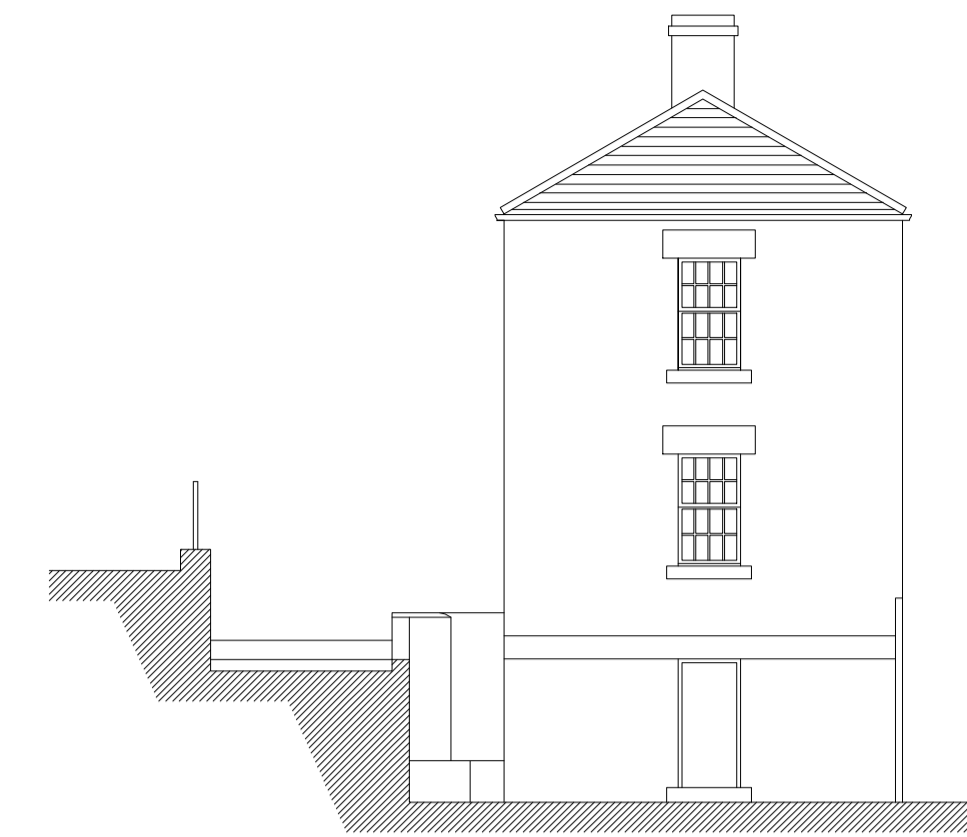


North Elevation




South Elevation

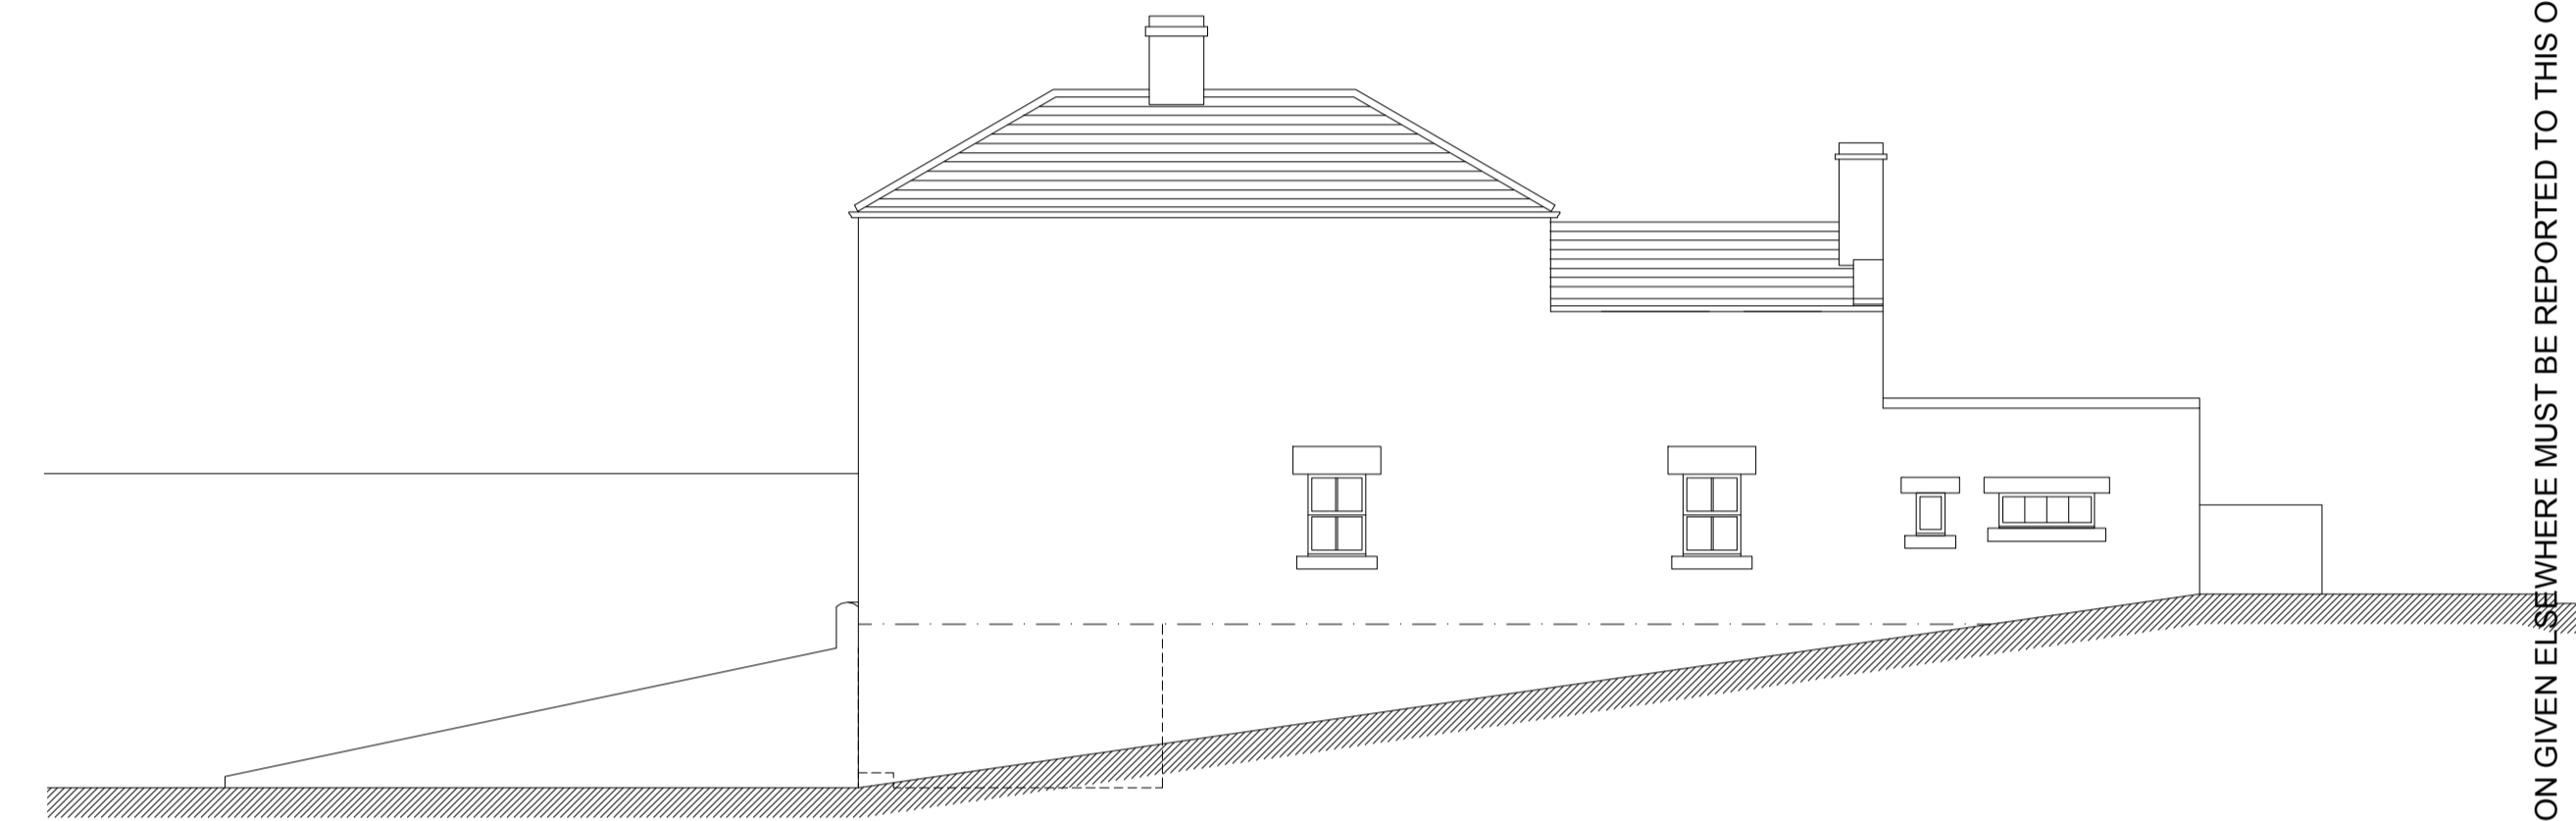


East Elevation

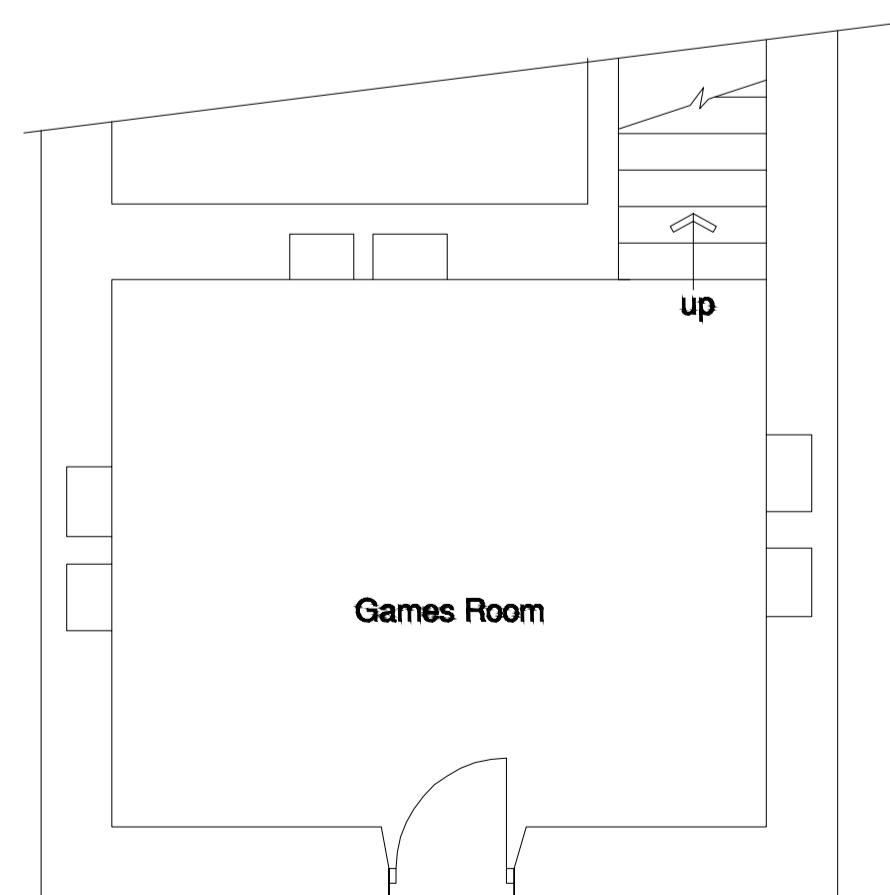


Lower Ground Floor - 1:50

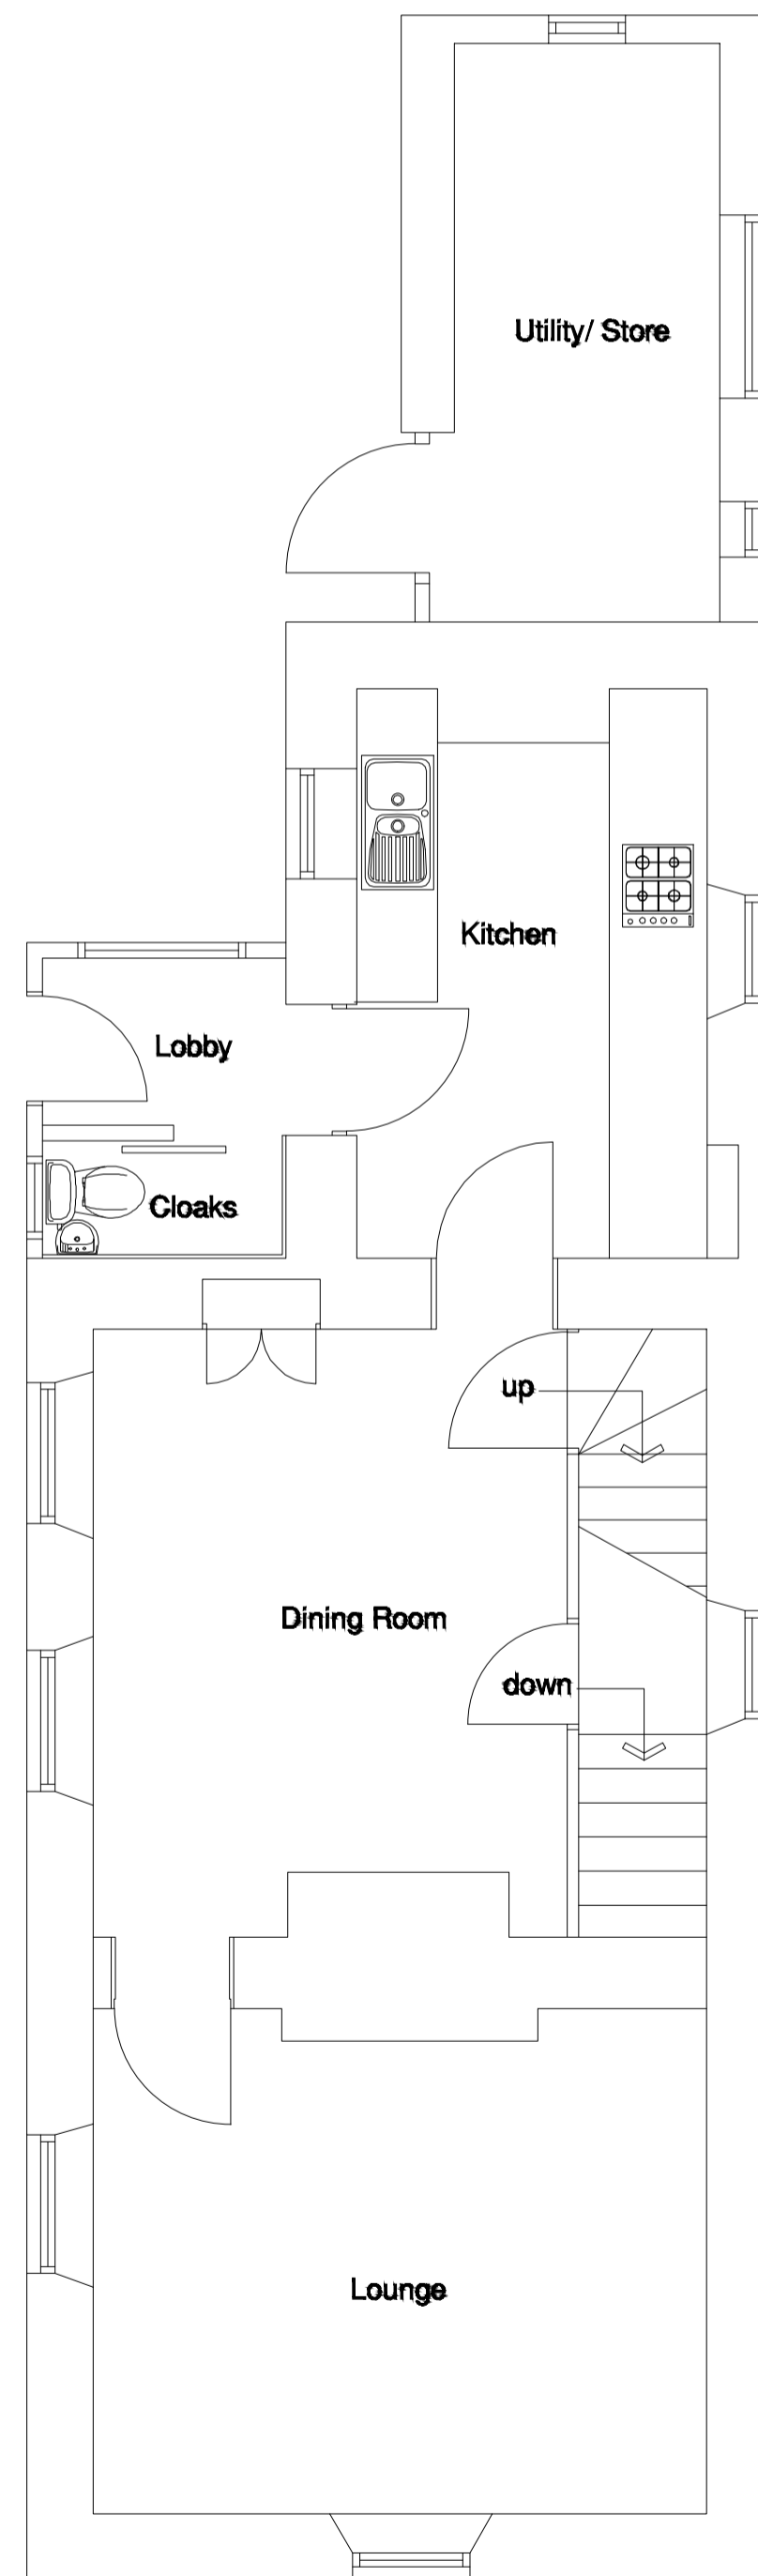

Ground Floor - 1:50

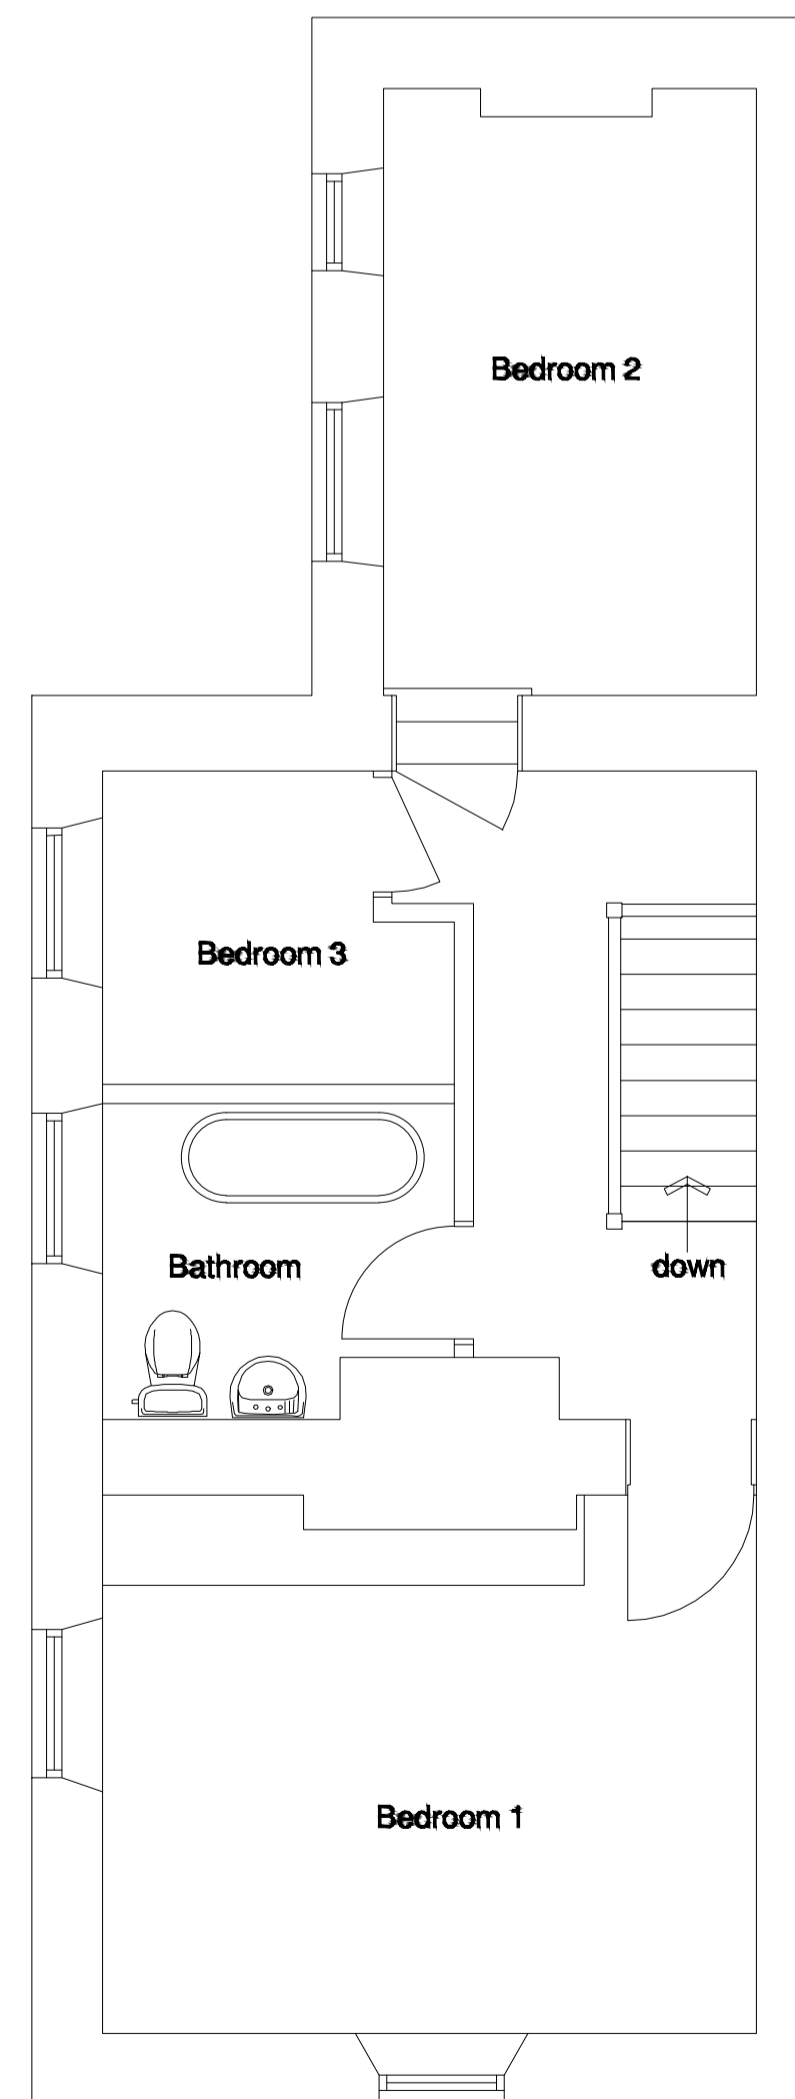

First Floor - 1:50

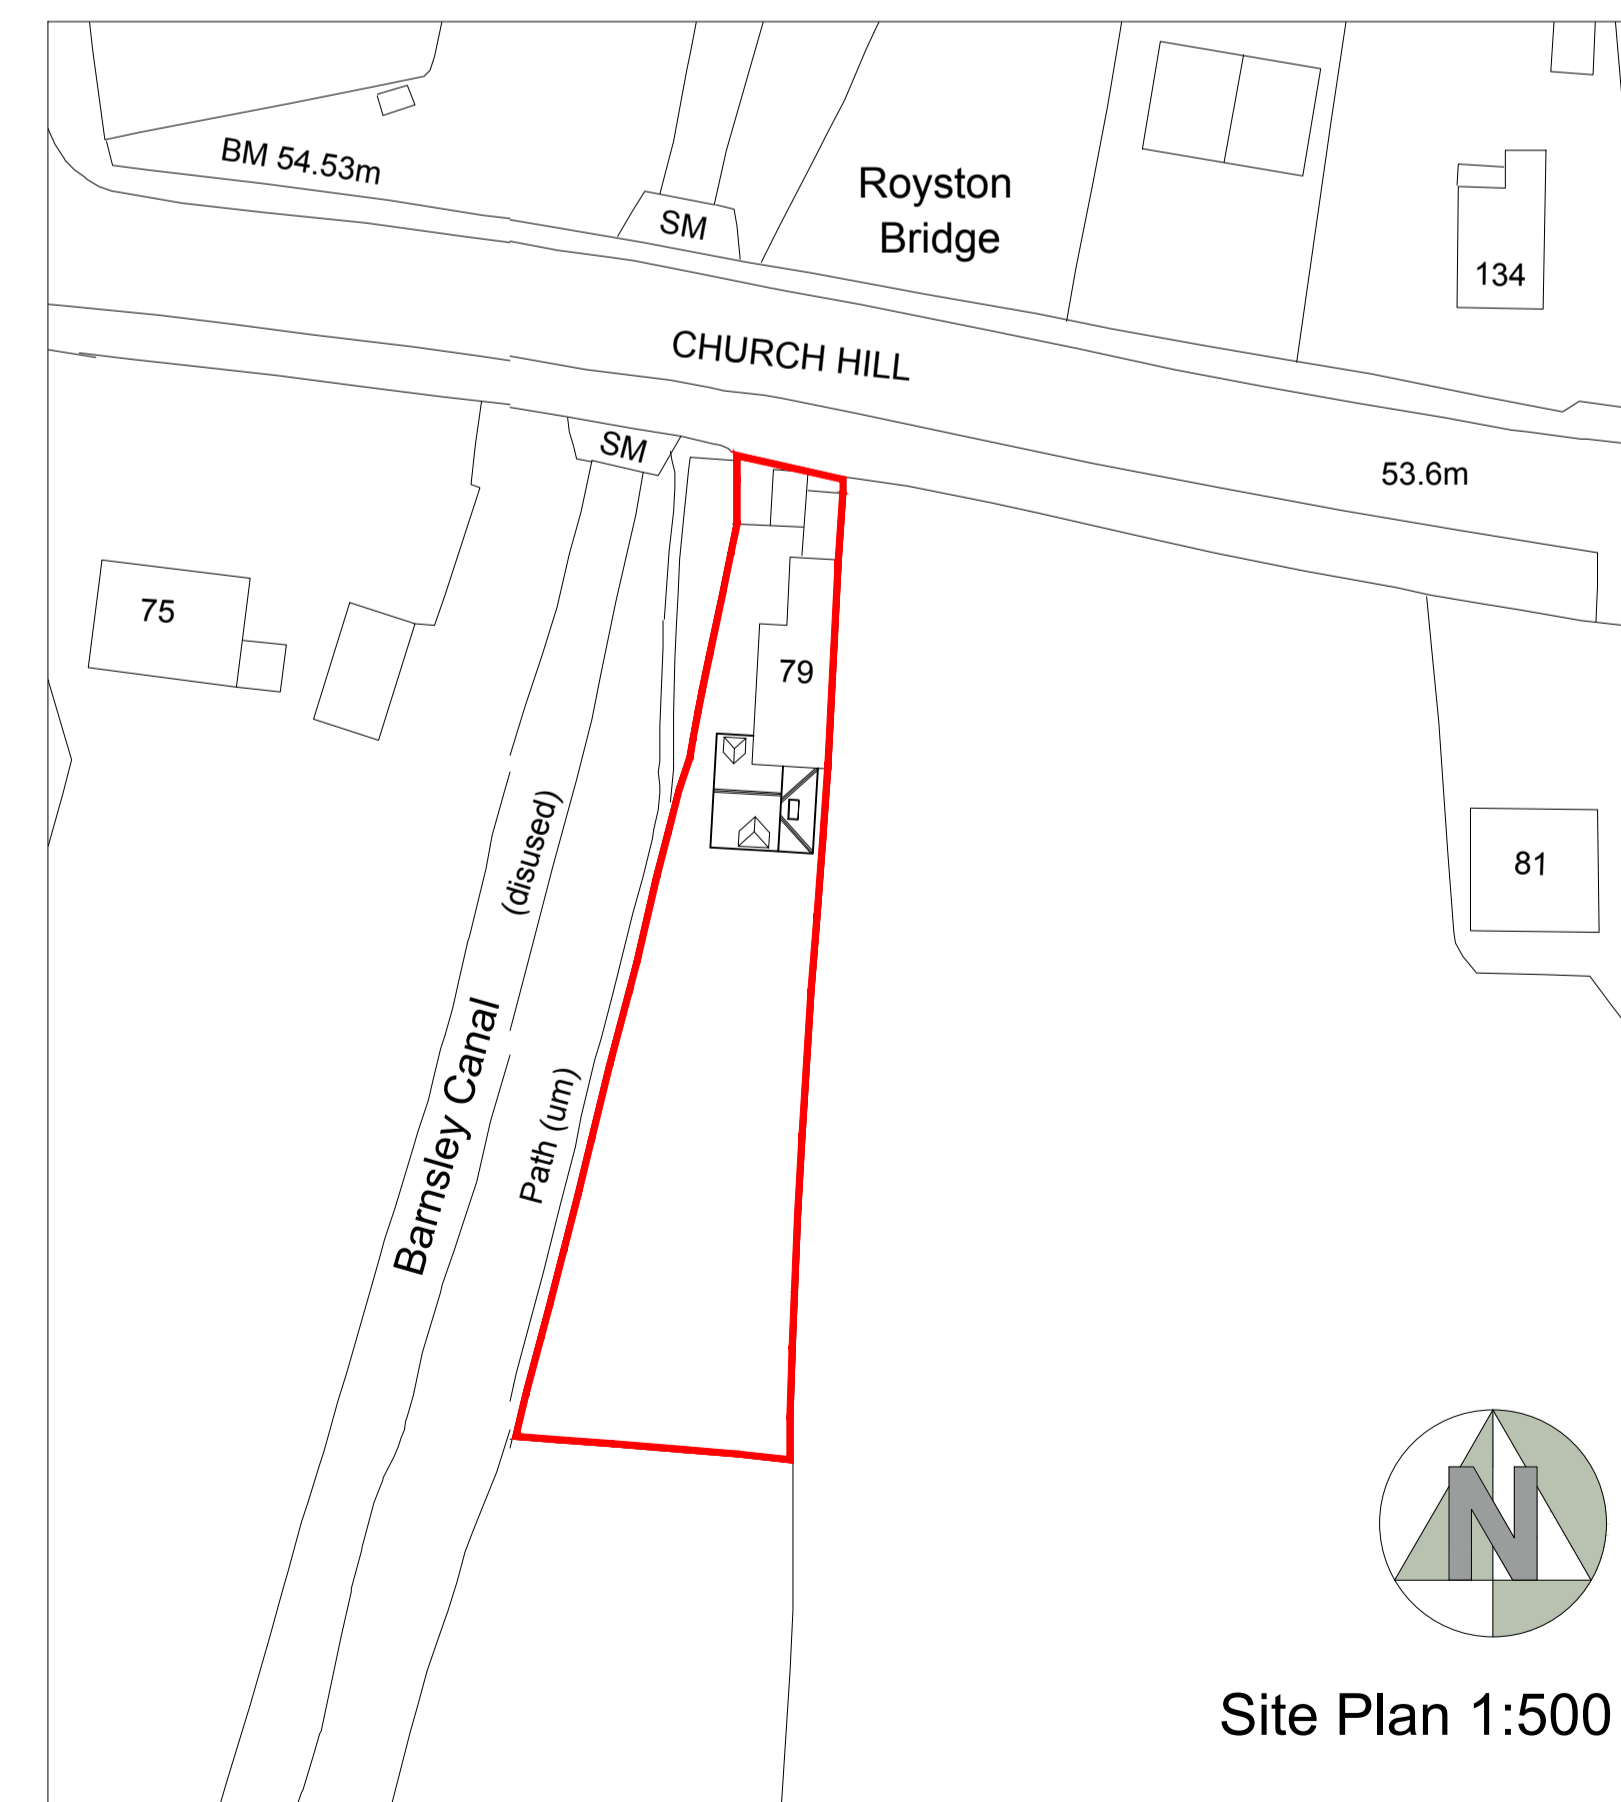

Site Plan 1:500

| | | |
|--|----------------------------|--------------------------------------|
| REV: | DATE: | AMENDMENT: |
| Mr & Mrs Wilby 79 Church Hill Royston | | |
| PROJECT: Proposed Extension | | |
| DRAWING TITLE: Existing Plans Elevations & Site Plan | | |
| SCALE: 1:50 @ A1 | DATE: March 2018 | |
| DRAWN: NC | CHECKED: | DWG NO. WILBY/01 REVISION: |