



# Section through Main Gable


Revised after comments

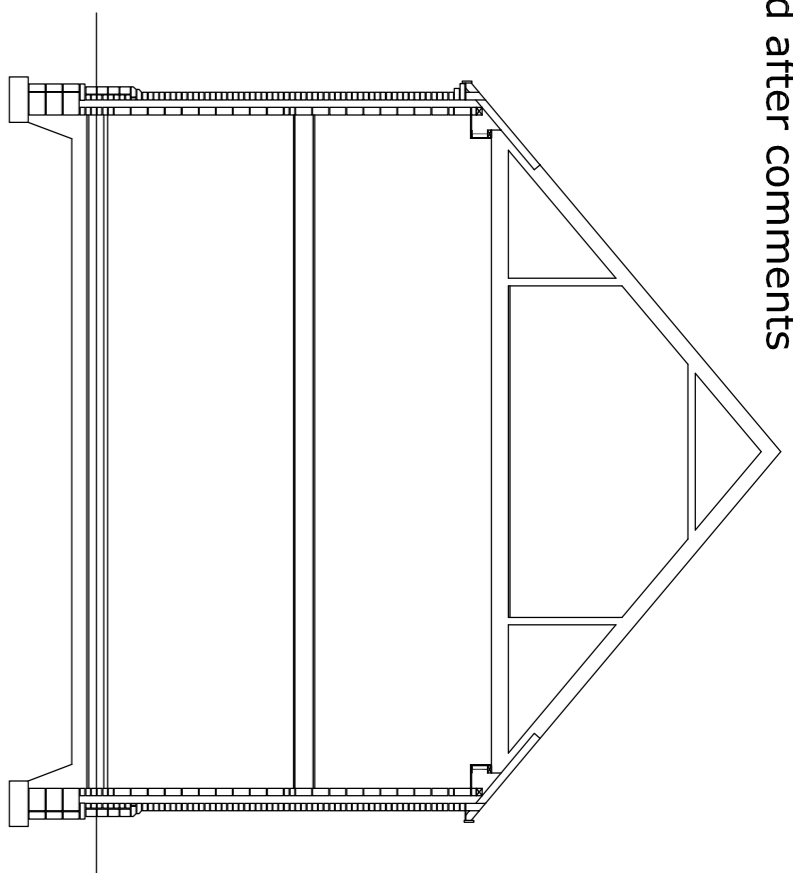

# Comparison Elevation

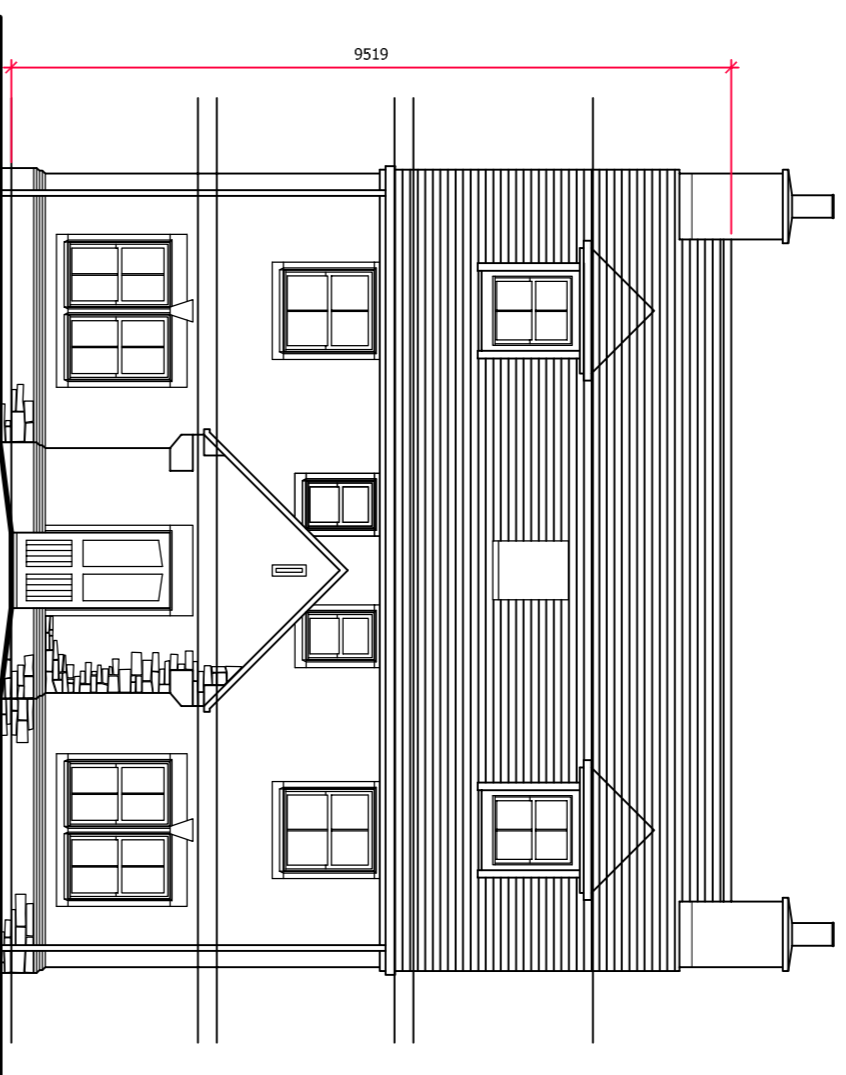


Originally submitted

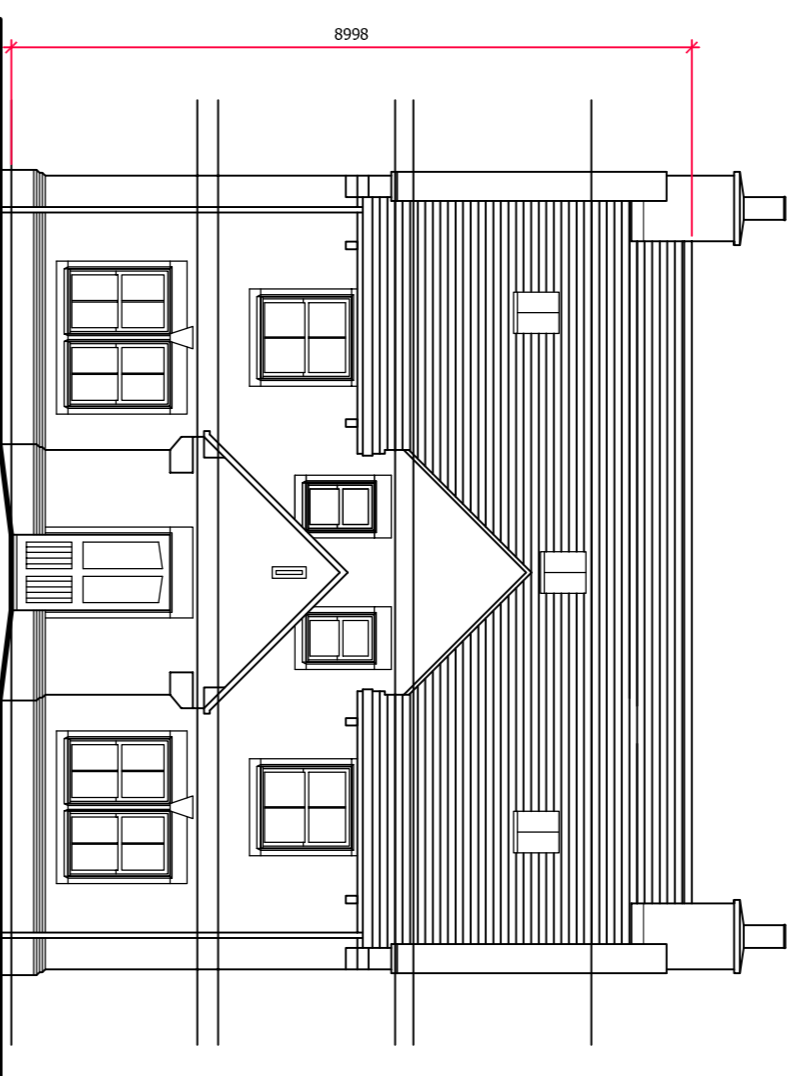


Revised after comments


# Front

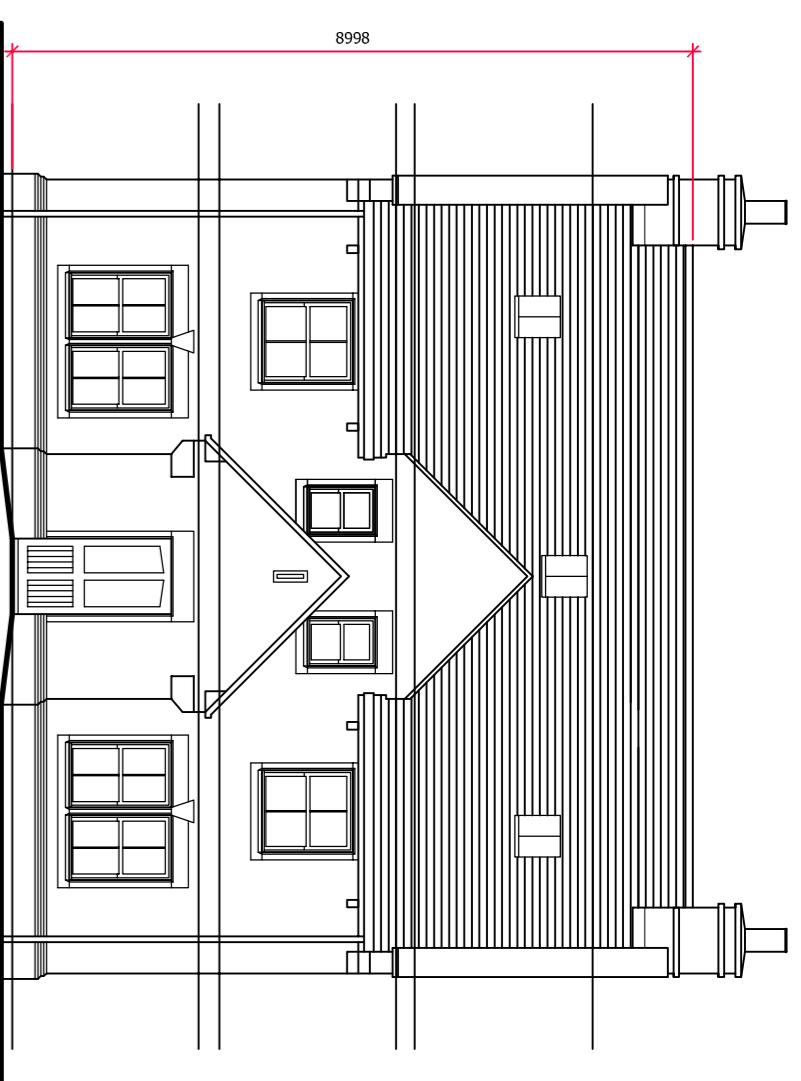



# Rear

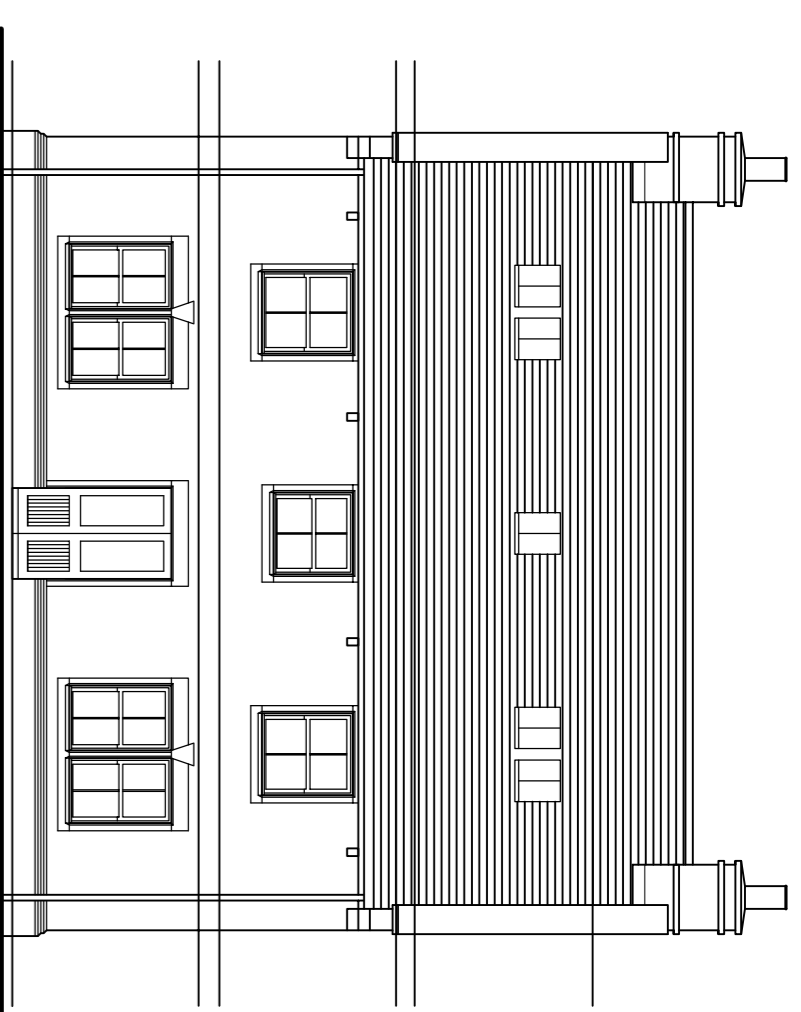

# Side

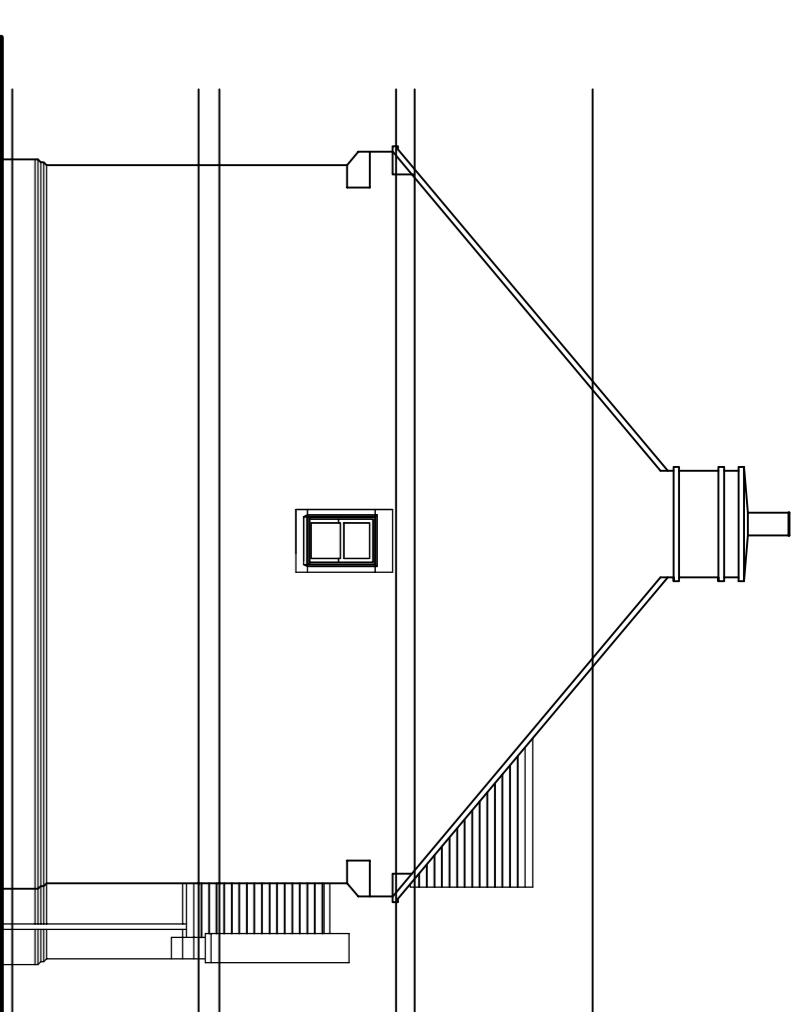


# Side

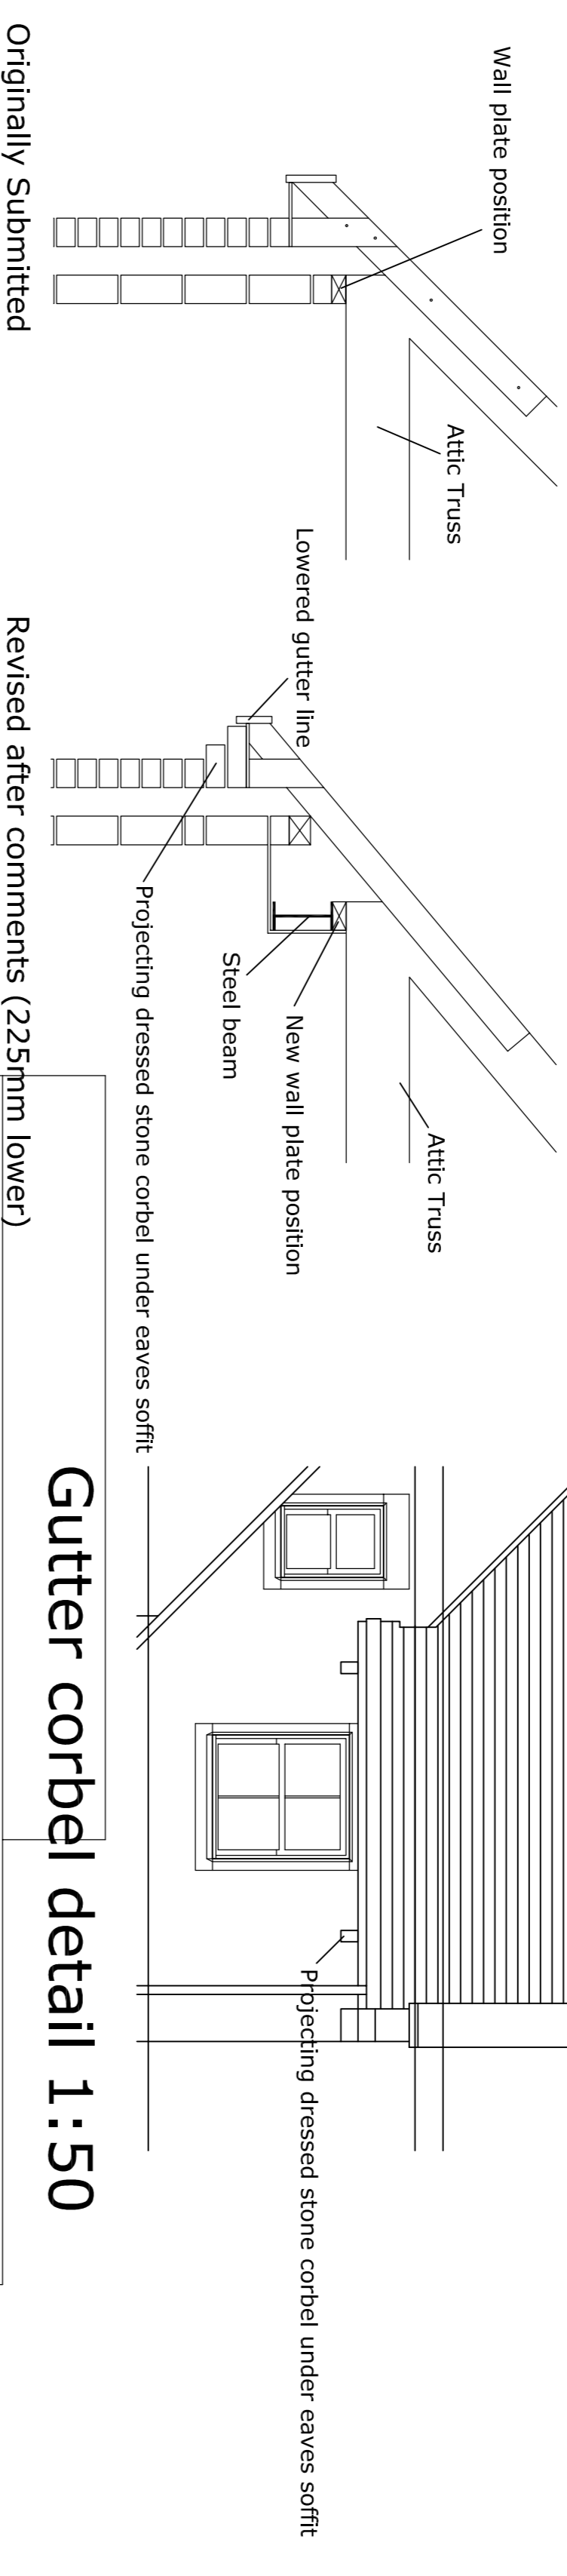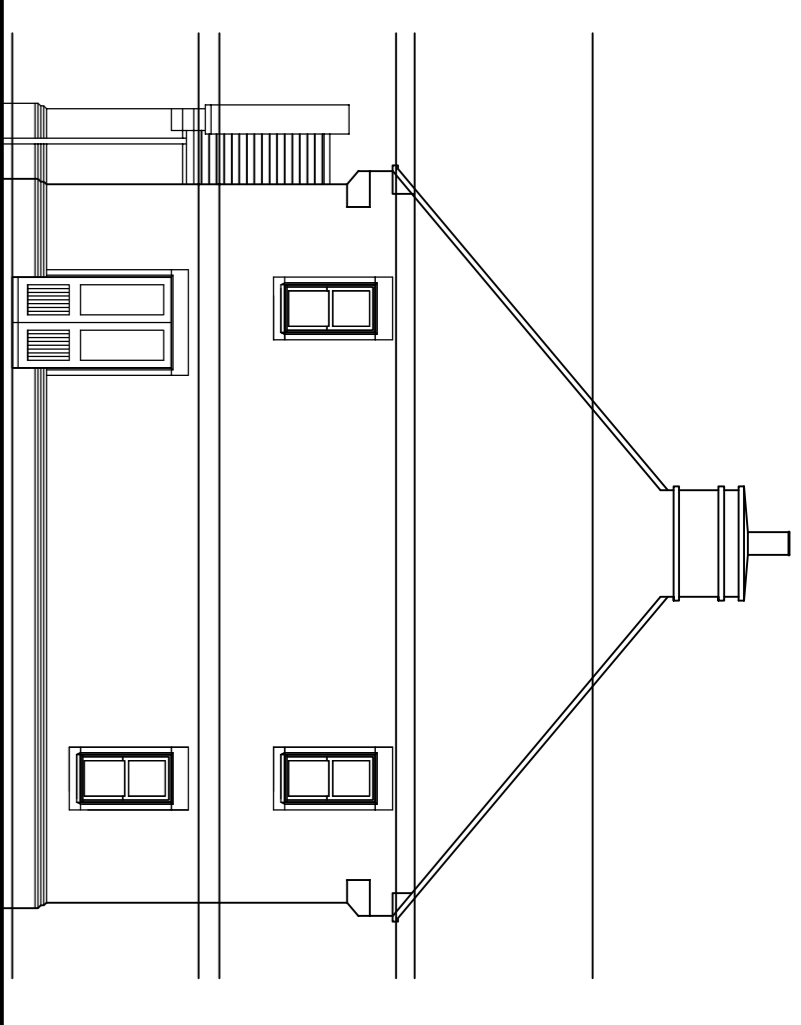


# Eaves details 1:20

# Gutter corbel detail 1:50

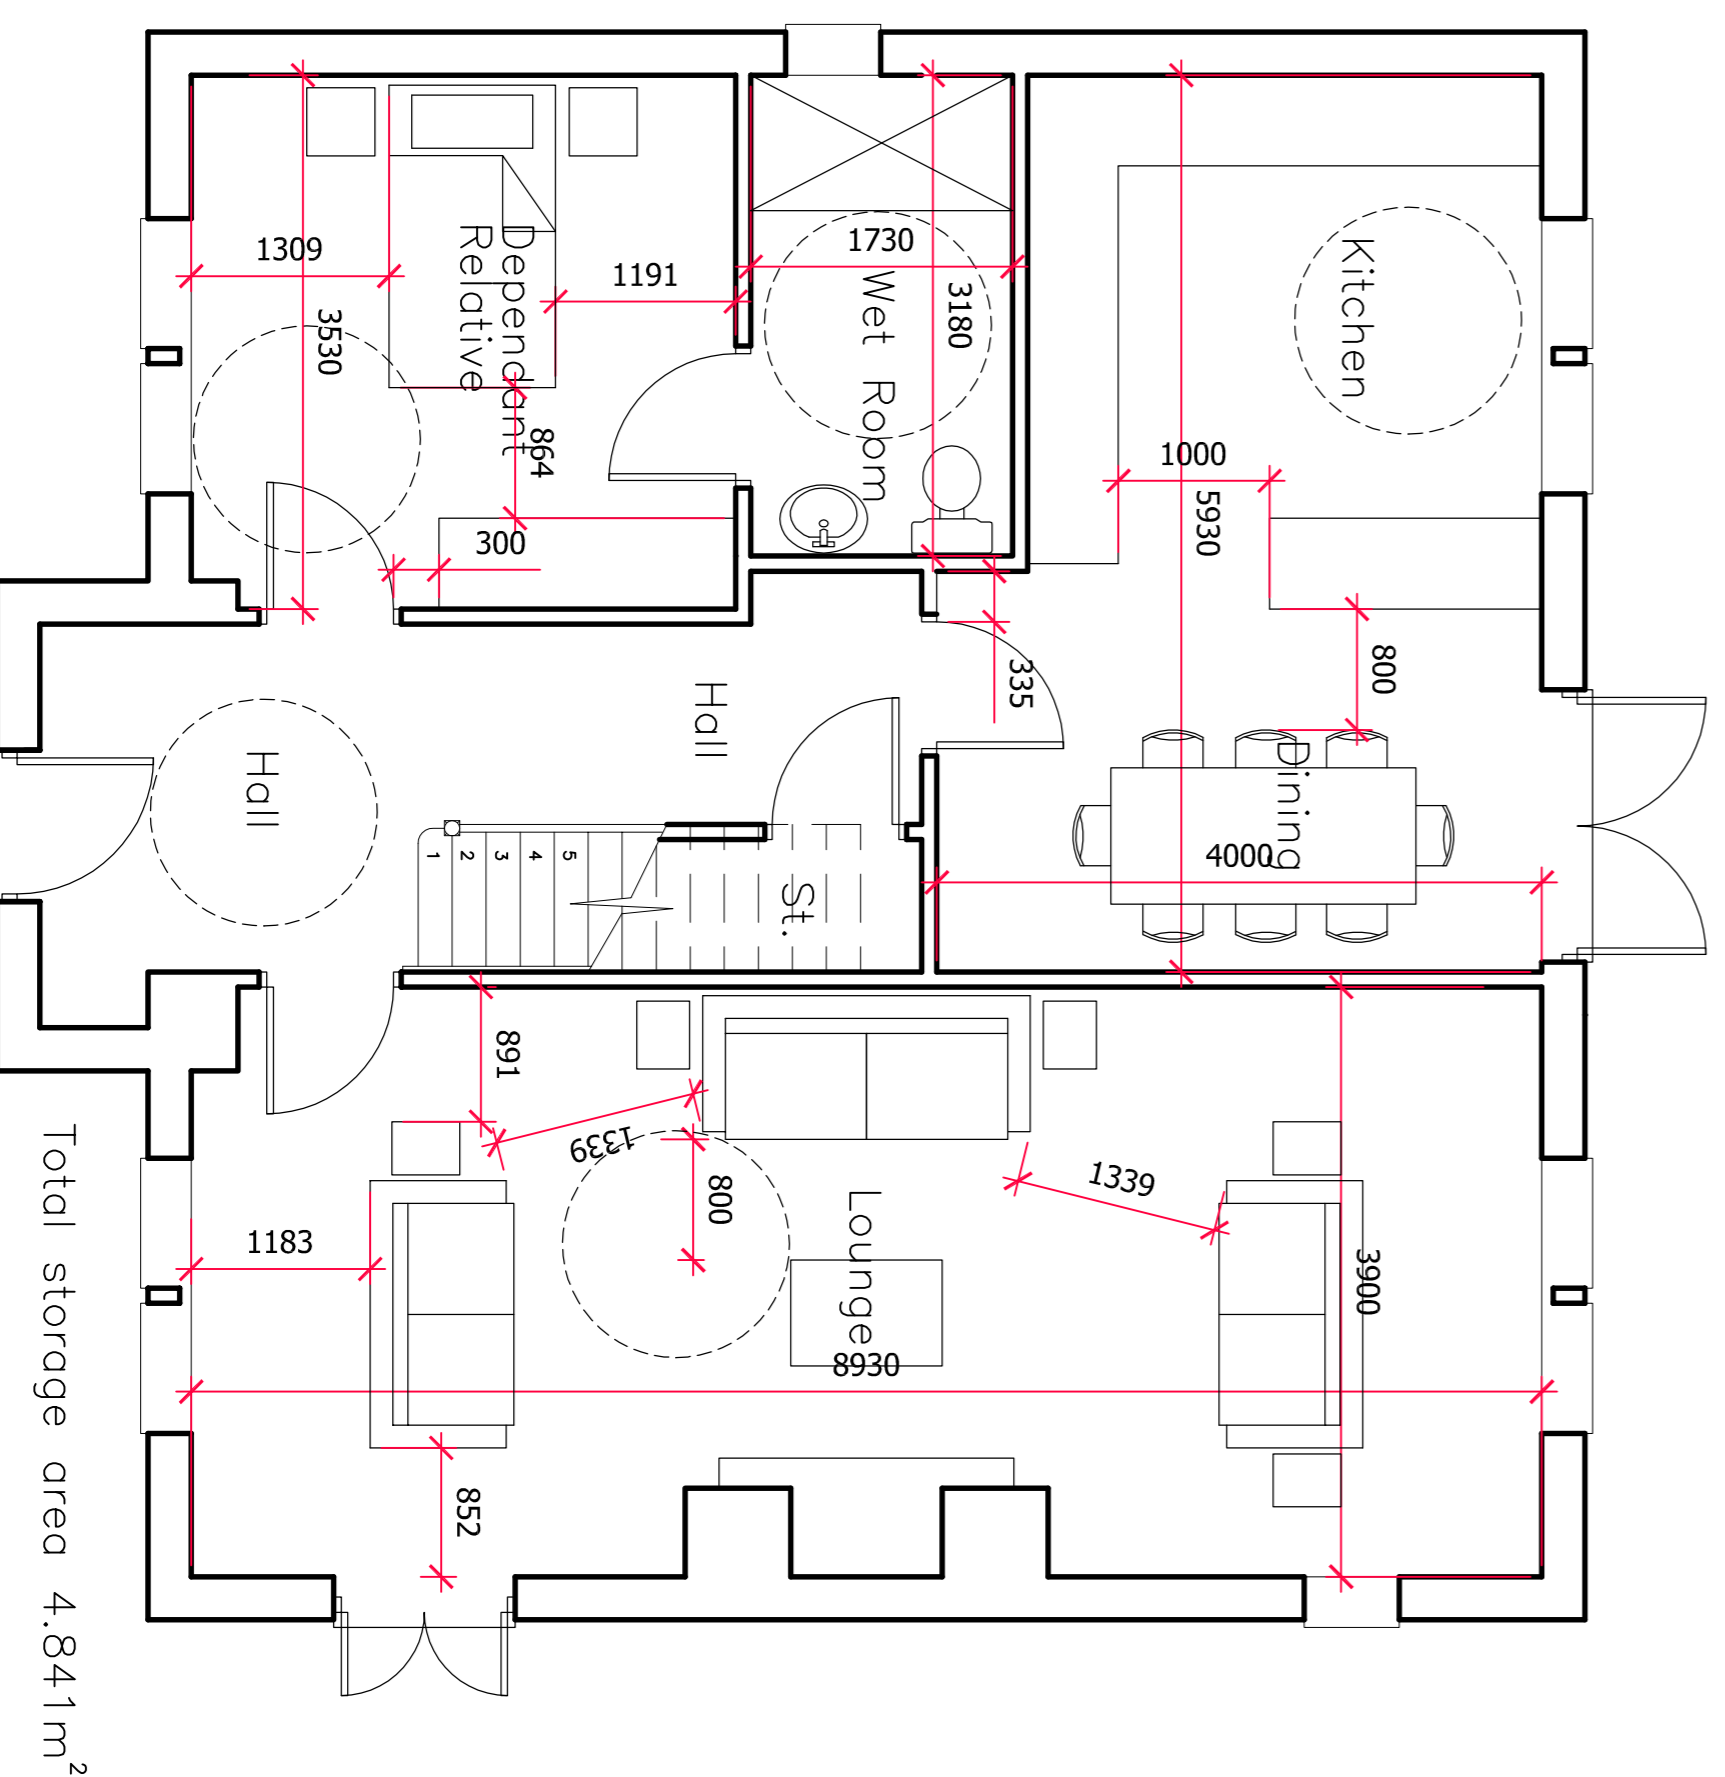


Total storage area 4.841m<sup>2</sup>

# First Floor Plan

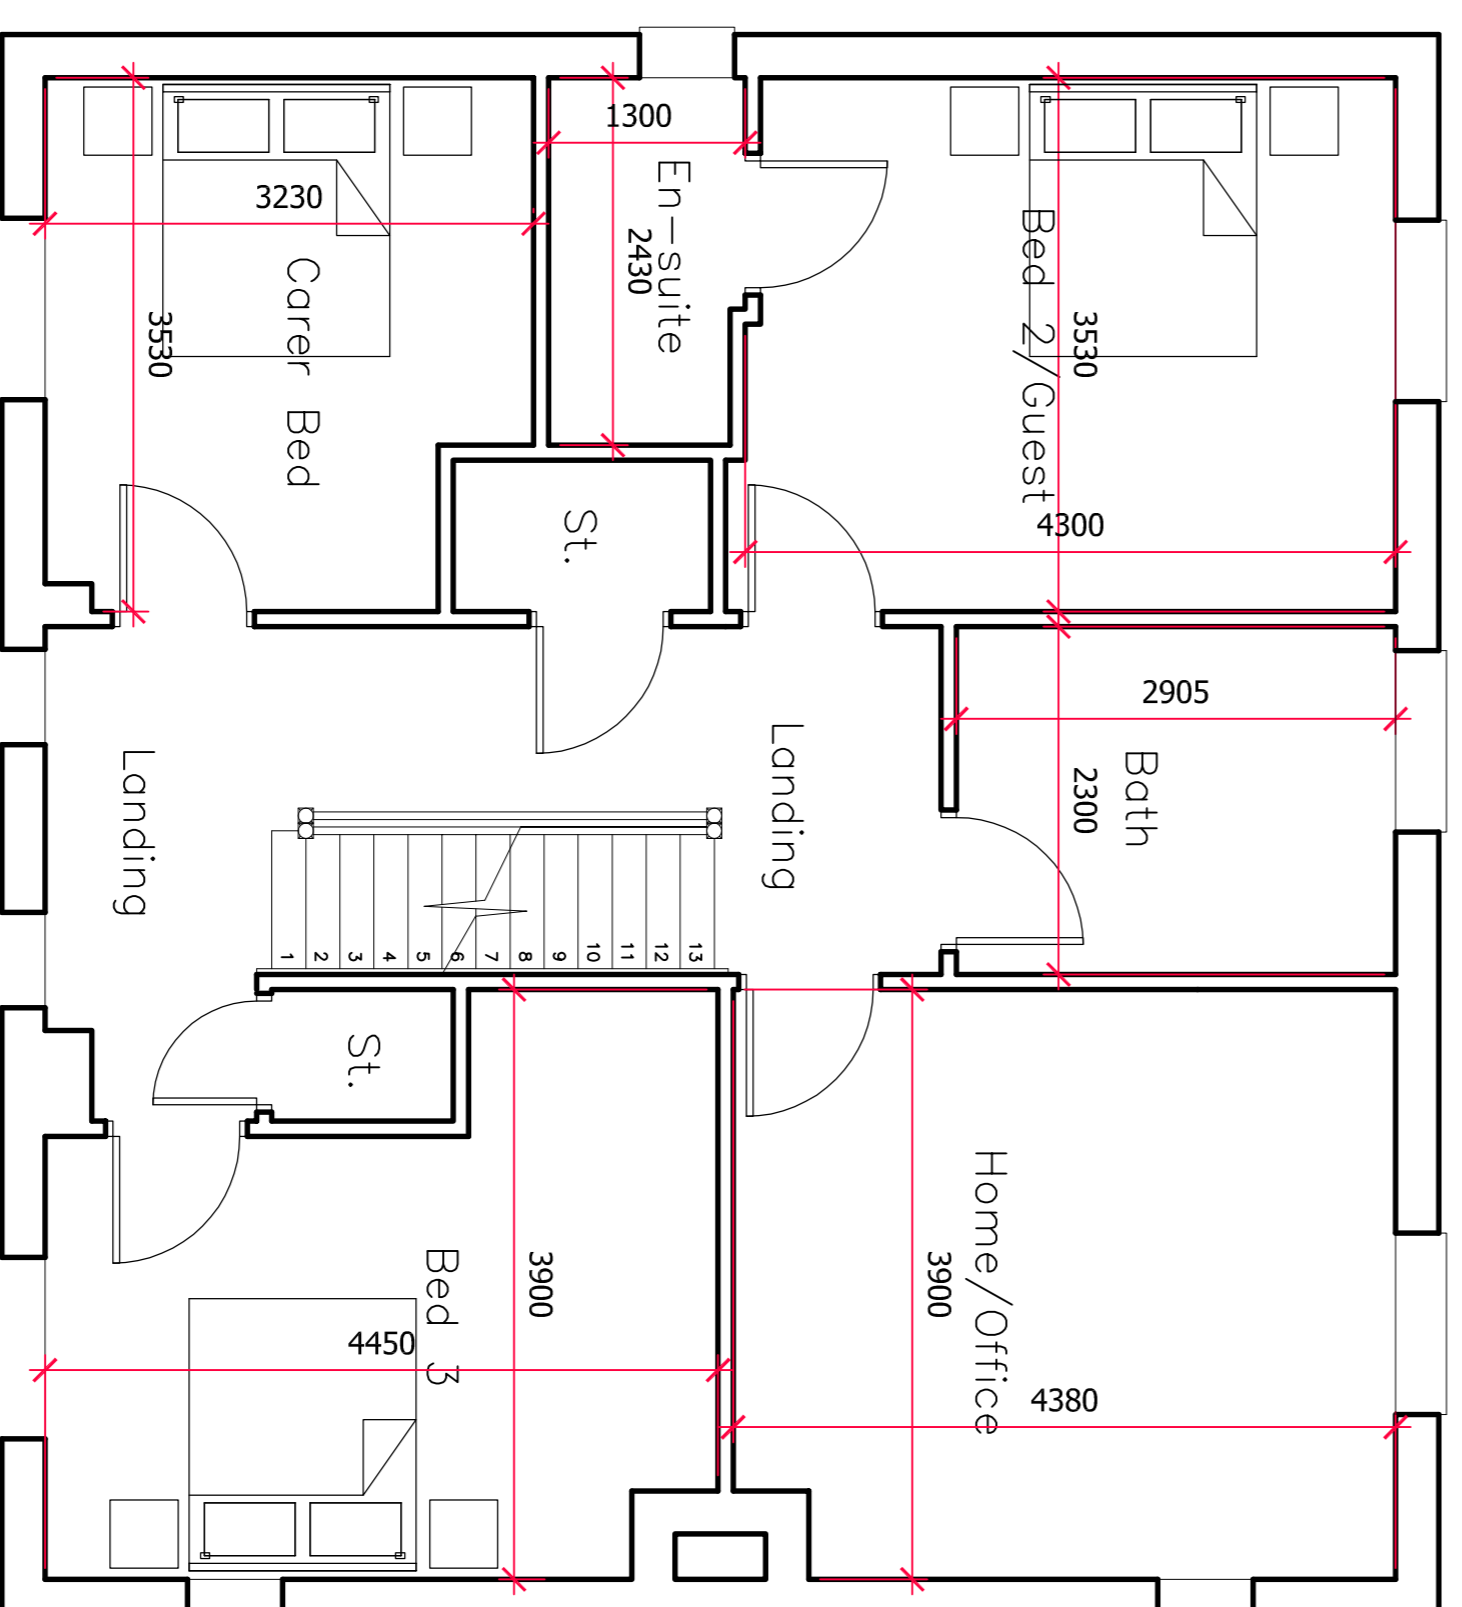

# Attic Floor Plan

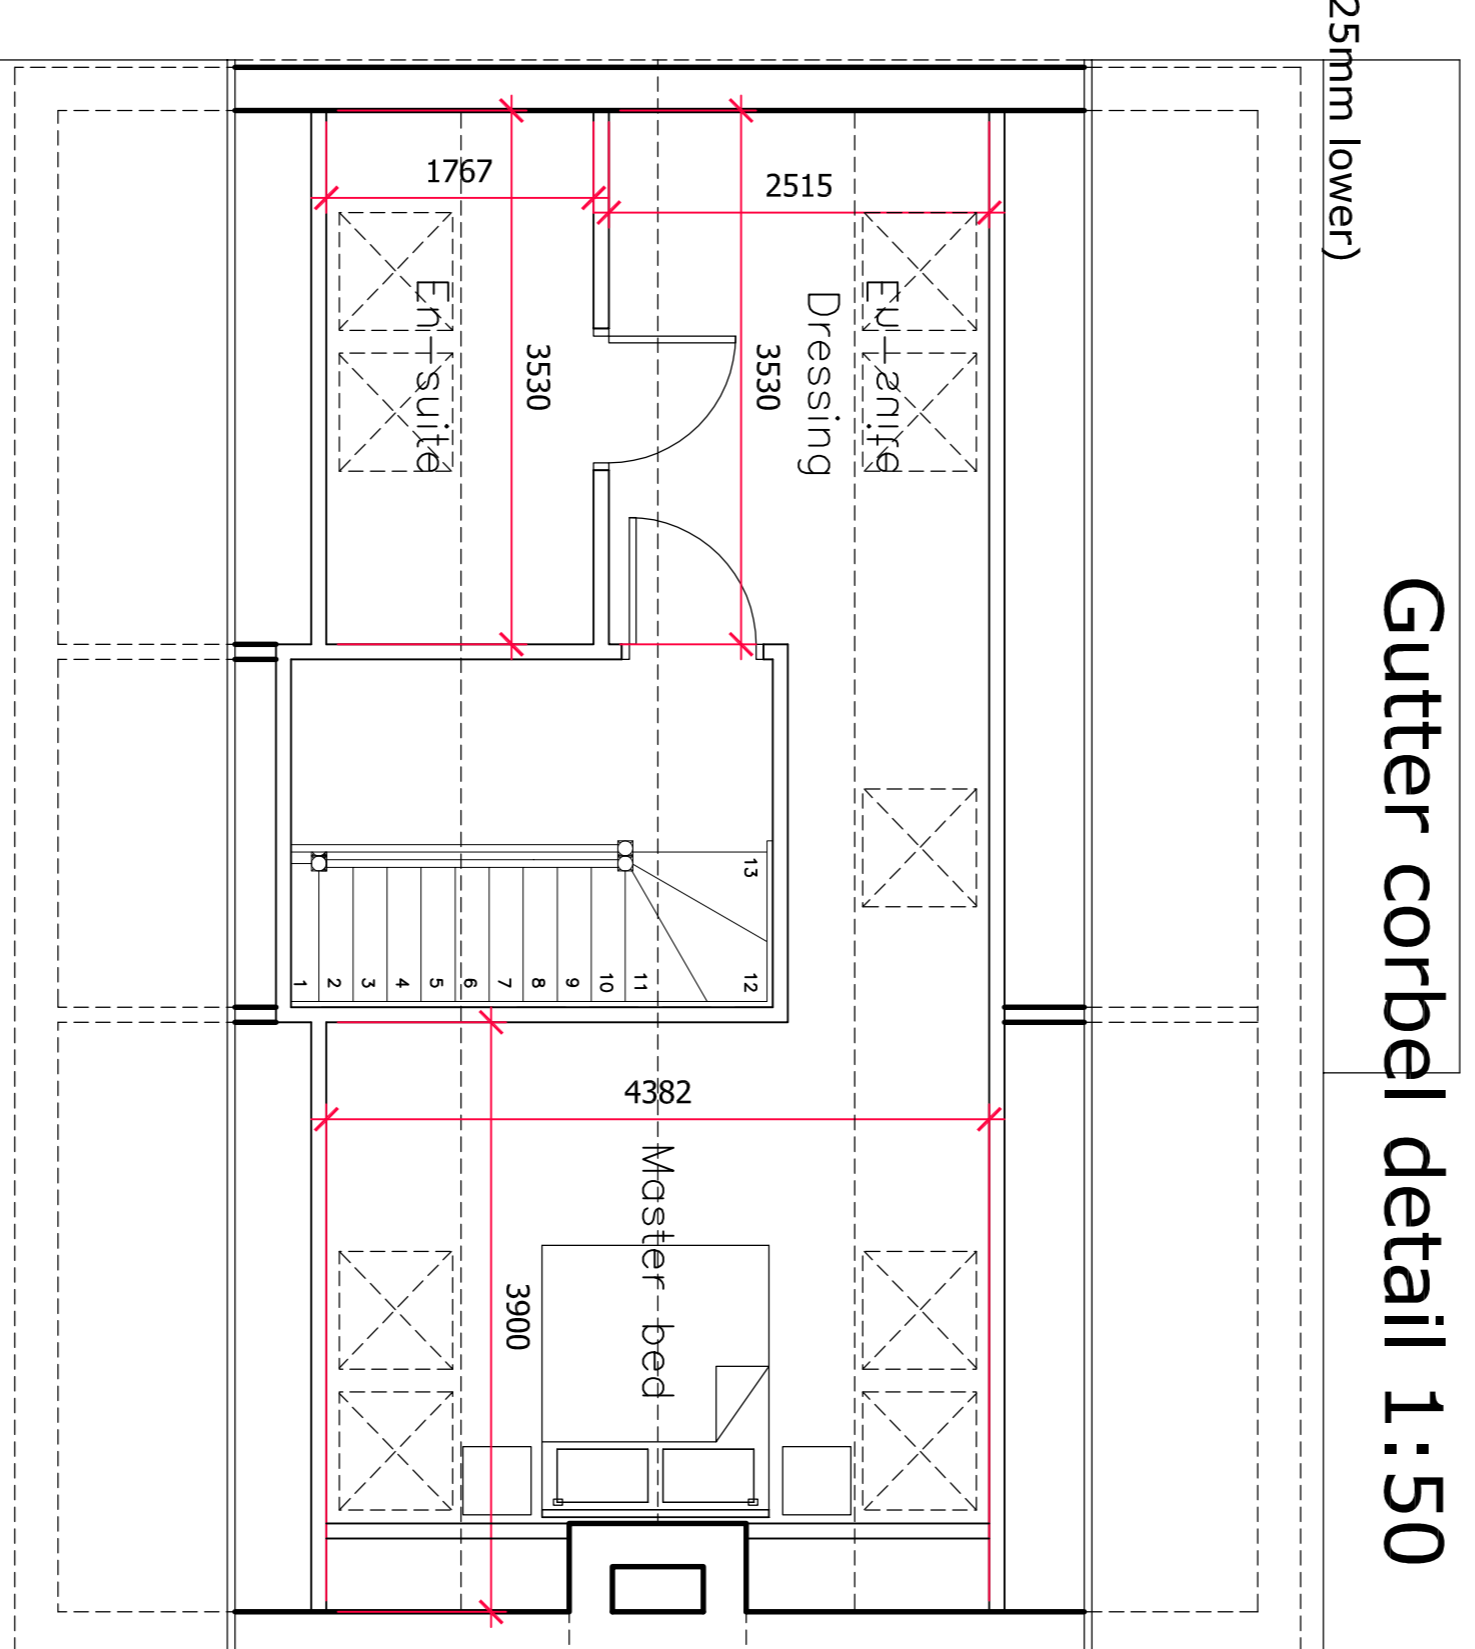

D 24-02-18 Amended to Planning requirements  
 C 20-02-18 Sections/Elevations revised as per Planning comments  
 B 19-01-18 Homes for life details added  
 A 12-01-18 Room dimensions added

Client:

**MR M MONFREDI**

Project:

**HILL STREET  
 ELSECAR  
 NR BARNESLEY**

Drawing Title:

**TYPE A**

Scale: 1:50 @ A1  
 Drawn: MAIN  
 Checked: GORRIVER/EMW/KH/LSST  
 Project no.:  
 Drawing no.:  
 Rev.:  
 Date: NOV 17  
 D

02

JANA  
 The Architectural Design Studio  
 Renaissance, Stratford-on-Avon  
 Warwick, CV35 9EF  
 F: 01246 437 251  
 E: info@architecturaldesignstudio.com