

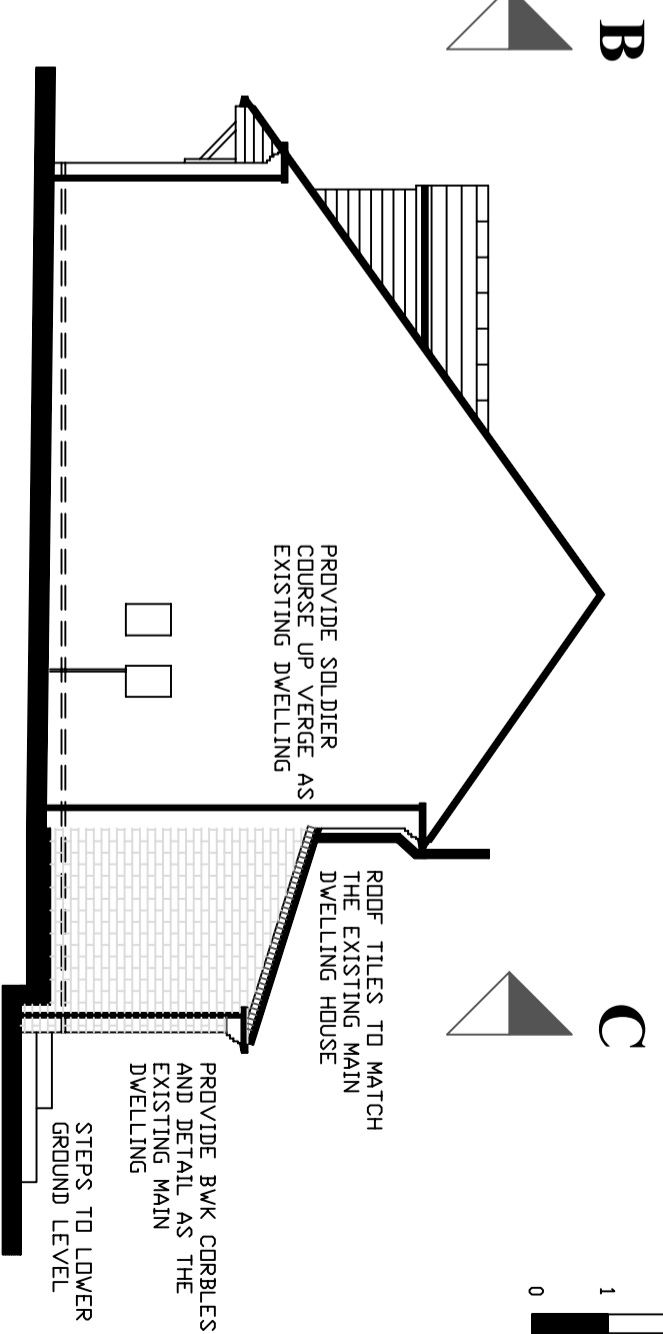


PROPOSED ELEVATIONS & FLOOR PLAN

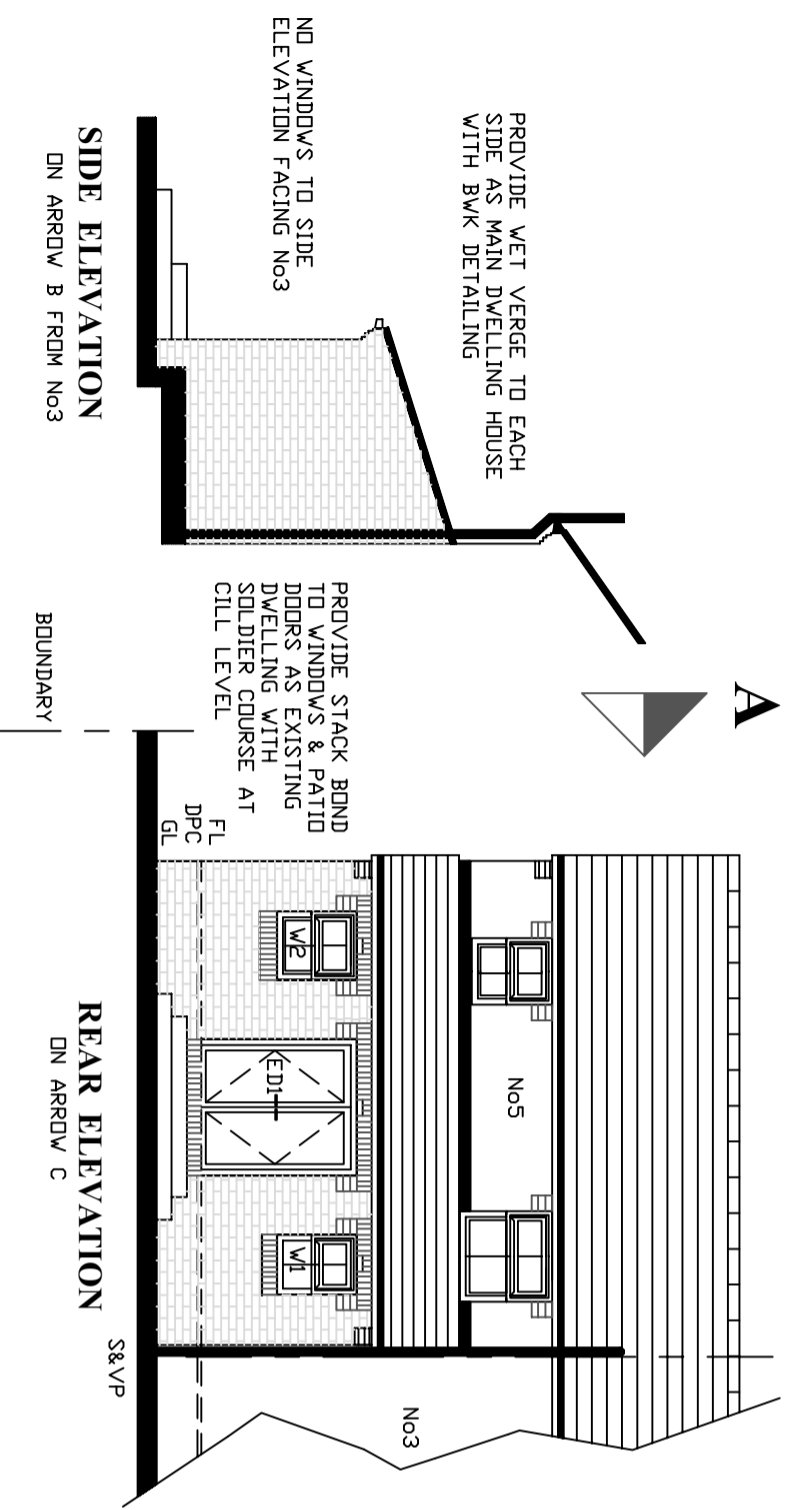


GENERAL NOTES

ALL BRICKWORK TO THE NEW EXTENSION IS TO MATCH THE MAIN DWELLING HOUSE IN COLOUR & TEXTURE

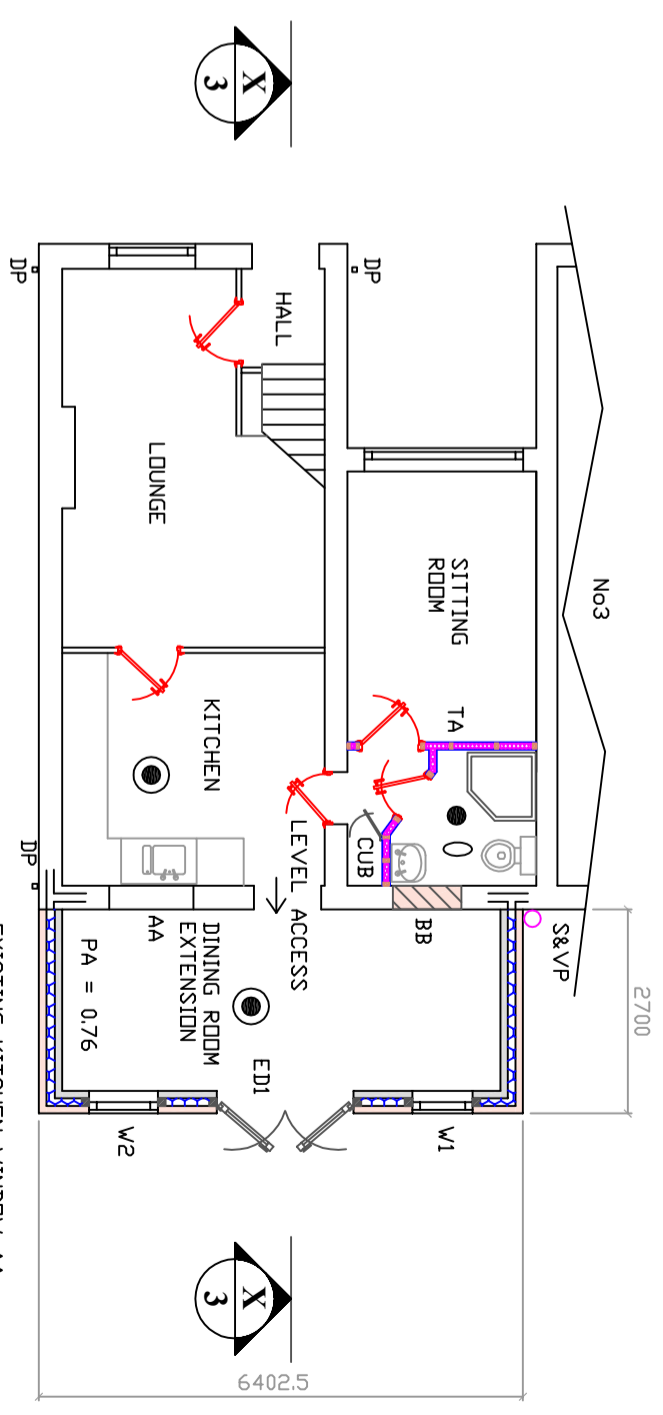

CLIENT	TITLE
MR & MRS LYCETTE 5 QUARRY BANK CLOSE CUDWORTH	DRAWING SHOWING EXISTING/PROPOSED REAR AND SIDE ELEVATIONS WITH GROUND FLOOR LAYOUT

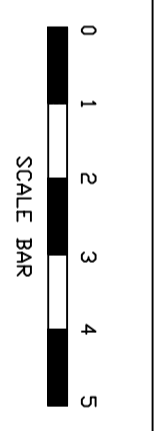

DRAWN	SCALE	REV
	1:100 @ A3	
DATE	DRG No	
25/04/2022	22/002	