



EXISTING FRONT ELEVATION
SCALE 1:100




EXISTING SIDE ELEVATION
SCALE 1:100

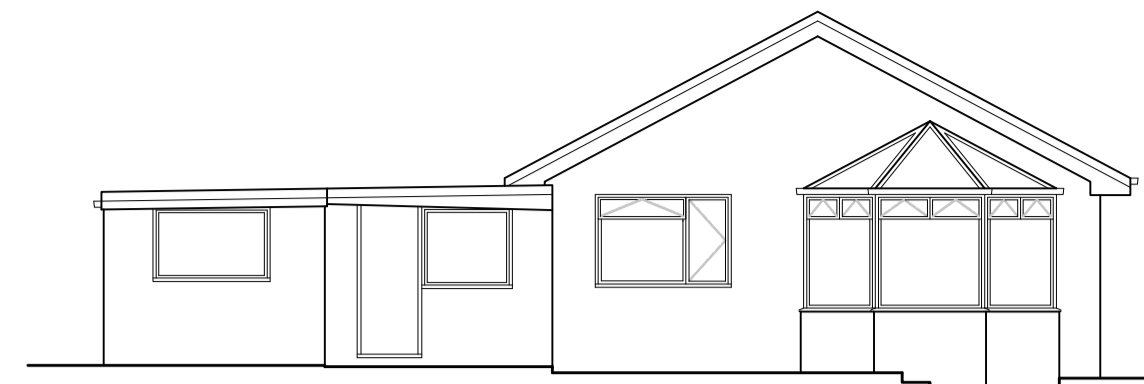


EXISTING REAR ELEVATION
SCALE 1:100

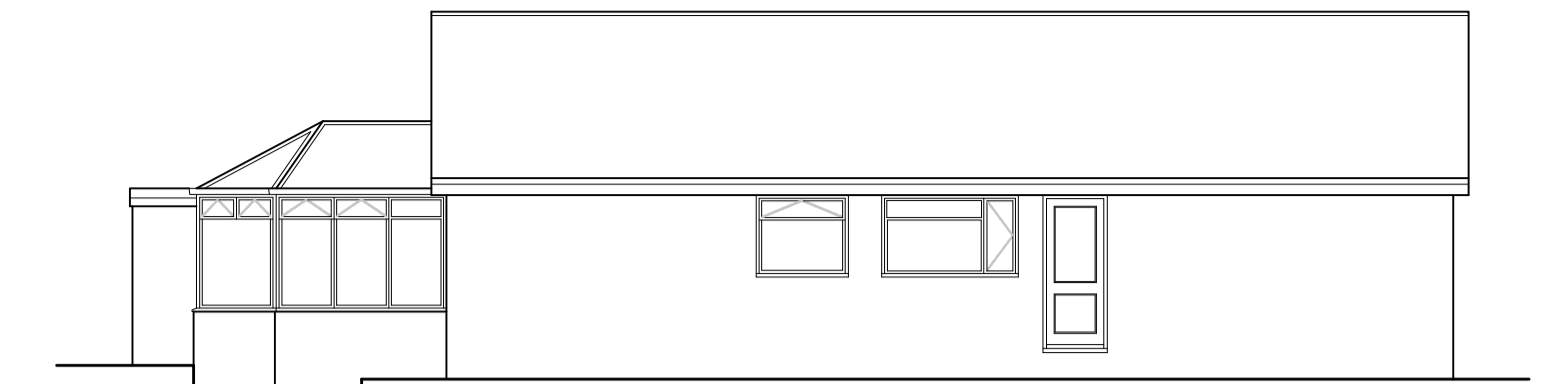


EXISTING SIDE ELEVATION
SCALE 1:100

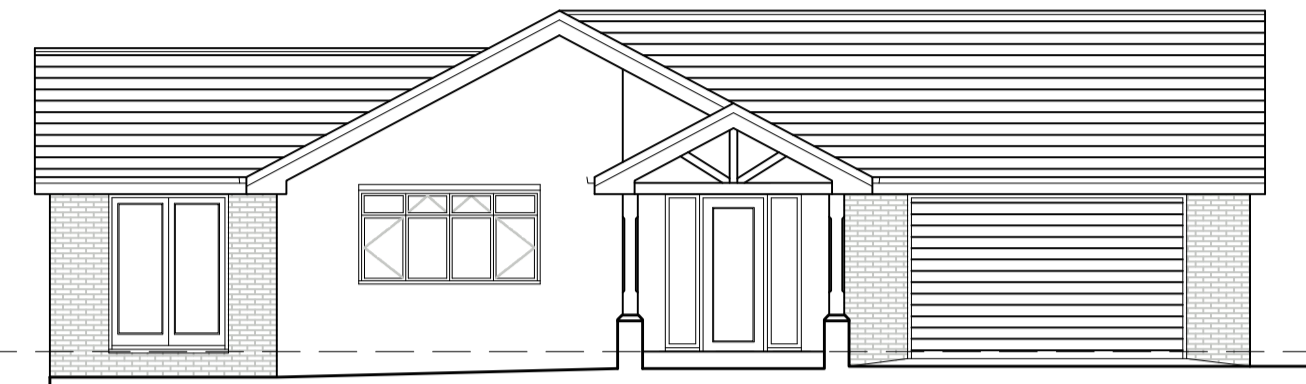


PROPOSED FRONT ELEVATION
SCALE 1:100

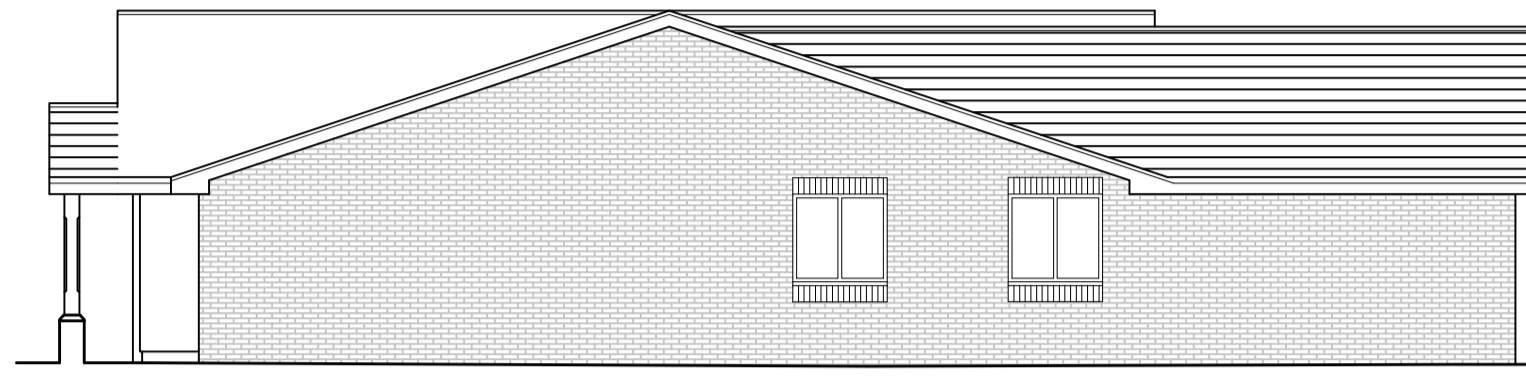

PROPOSED SIDE ELEVATION
SCALE 1:100

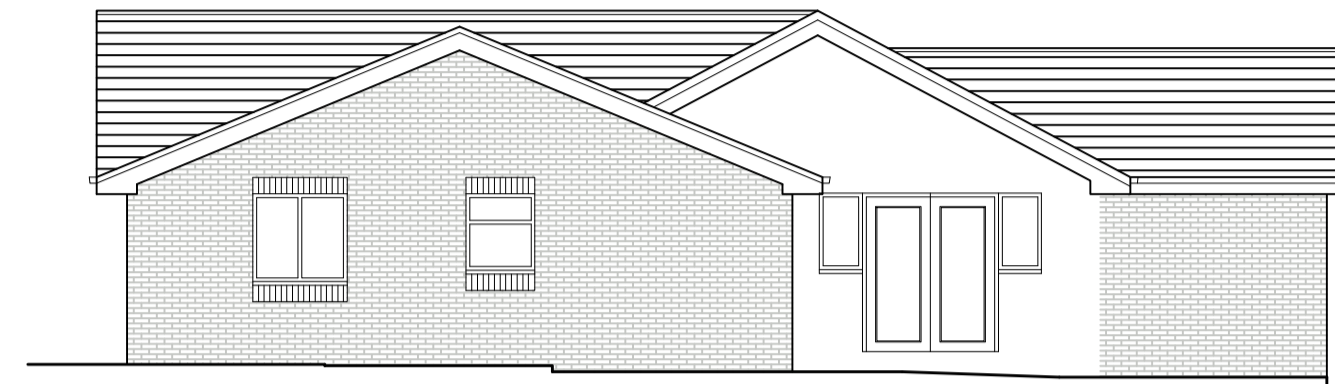

PROPOSED REAR ELEVATION
SCALE 1:100

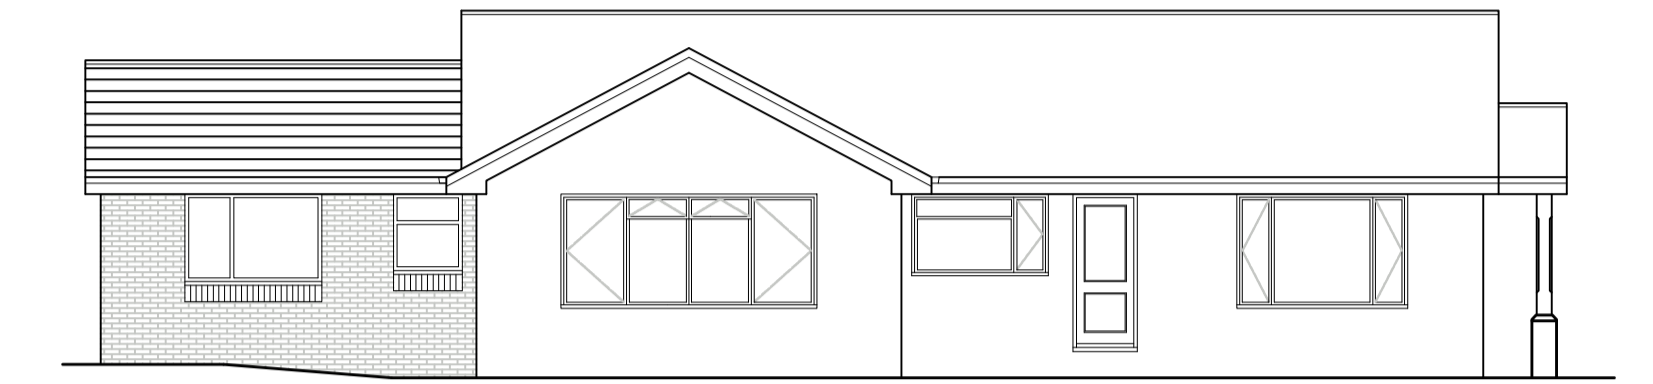

PROPOSED SIDE ELEVATION
SCALE 1:100



PROPOSED GROUND FLOOR PLAN
SCALE 1:50

		OFFICE ONE, 34 VICTORIA ROAD, BARNSELY, S70 2BU		Phone: 01226 208482 Email: info@whiteaguspартnership.co.uk Web: www.whiteaguspартnership.co.uk	
ARCHITECTURAL SERVICES					
Project: PROPOSED EXTENSION AT 8 HALL PLACE, MONK BRETTON BARNSELY, S71 2EX			Client: MR & MRS MELLOR		
Drawing Title: PROPOSED GROUND FLOOR		Date: AUGUST 2020		Scale: 1:50 @ A1	
Ref: 20-084		Dwg. No. 02		Rev. C	
Date	Suffix	Description	Date	Suffix	Description
12/10/2020	A	REVISED TO CLIENTS REQUIREMENTS			
03/02/2021	B	DETACHED GARAGE REMOVED			
01/03/2021	C	PLANS REVISED			