





front elevation



rear elevation

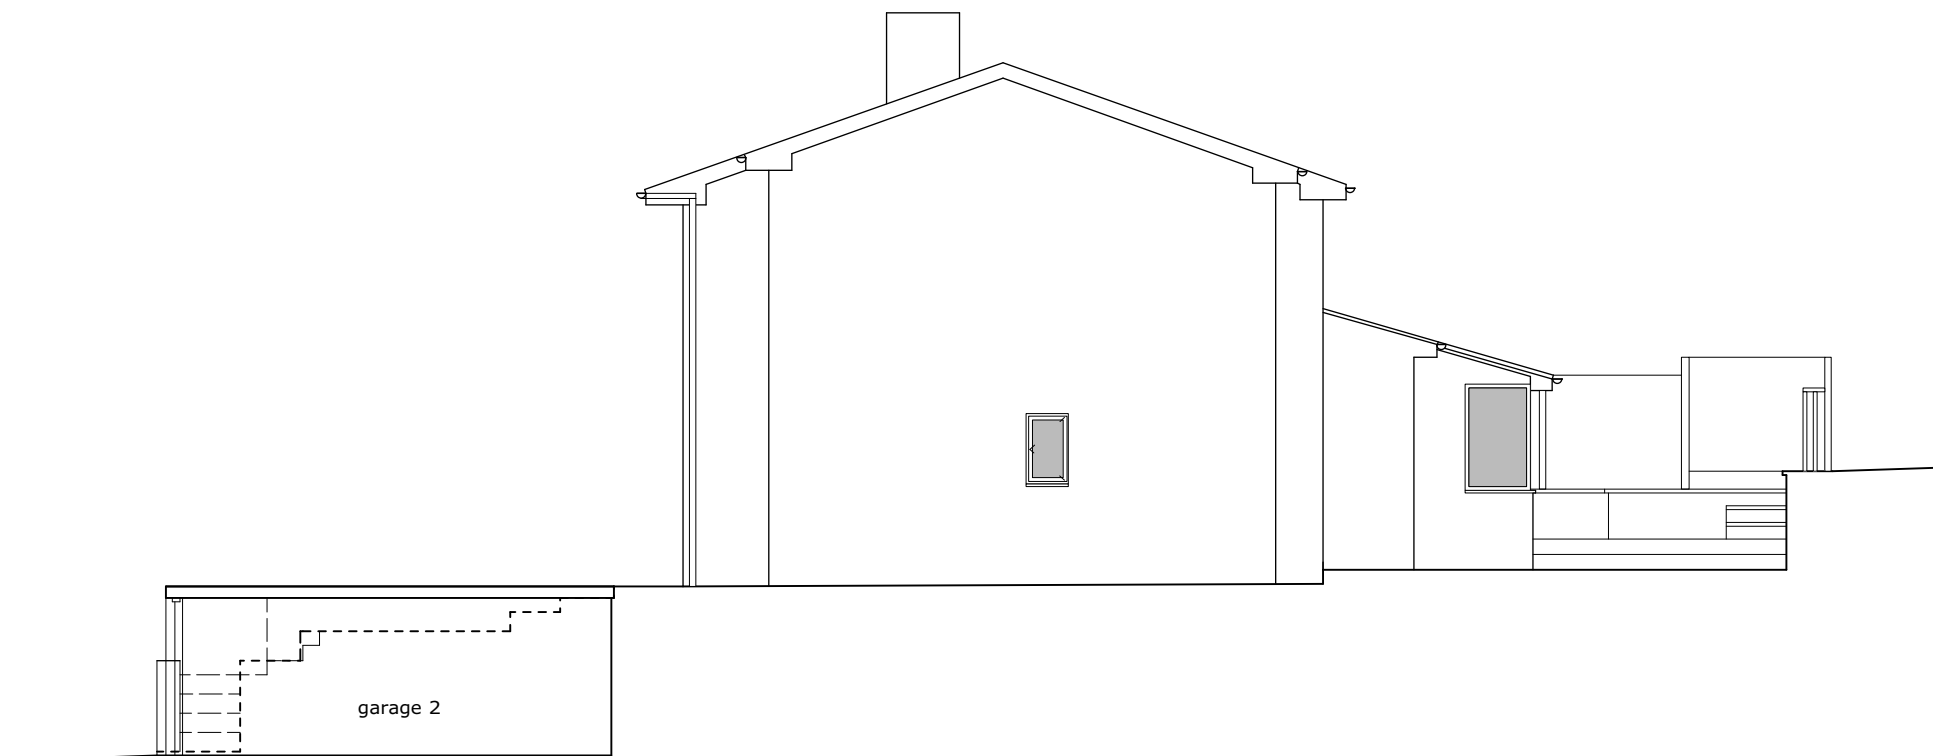

side elevation

 

P2 04/09/19 JT Planning submission
P1 25/06/19 JT Preliminary issue

paul testa architecture

This drawing is the copyright of Paul Testa Architecture and should not be reproduced in whole or in part without their written permission.

Paul Testa Architecture Limited
283 Glossop Road
Sheffield S10 2HB
0114 442 0123
info@paultestaarchitecture.co.uk
www.paultestaarchitecture.co.uk

Scale @ A3: 1:100
Purpose: For Information
Status: S2 Revision: P2
Drawn: JT Checked: PT

Project: Woonona, Sheffield Road
Client: Phil & Laura Brown
Drawing Title: Existing Elevations
Drawing no: PT279-PTA-00-ZZ-DR-A-00020