



Ground Floor.  
1 : 100

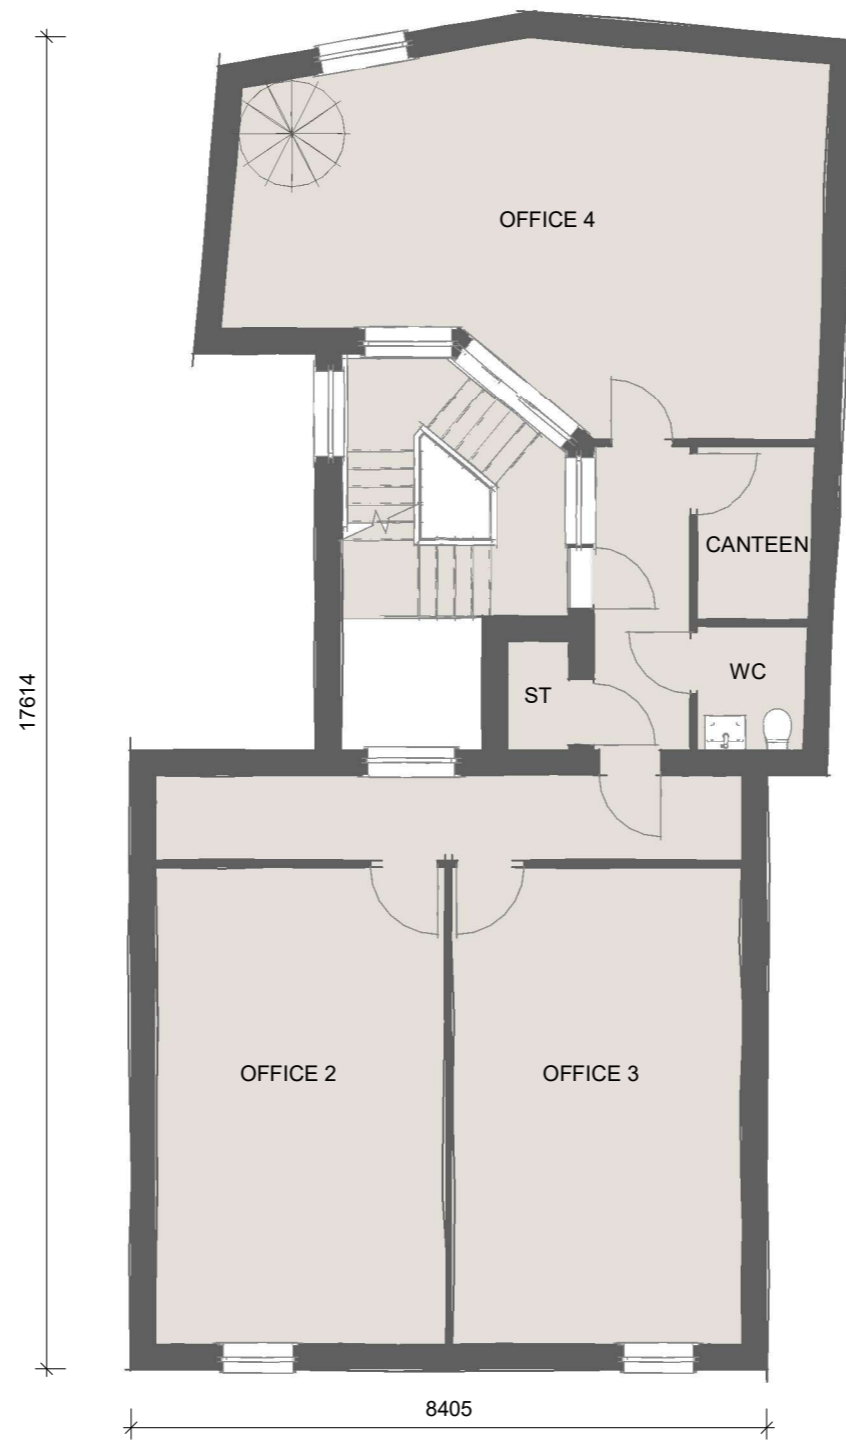

First Floor.  
1 : 100

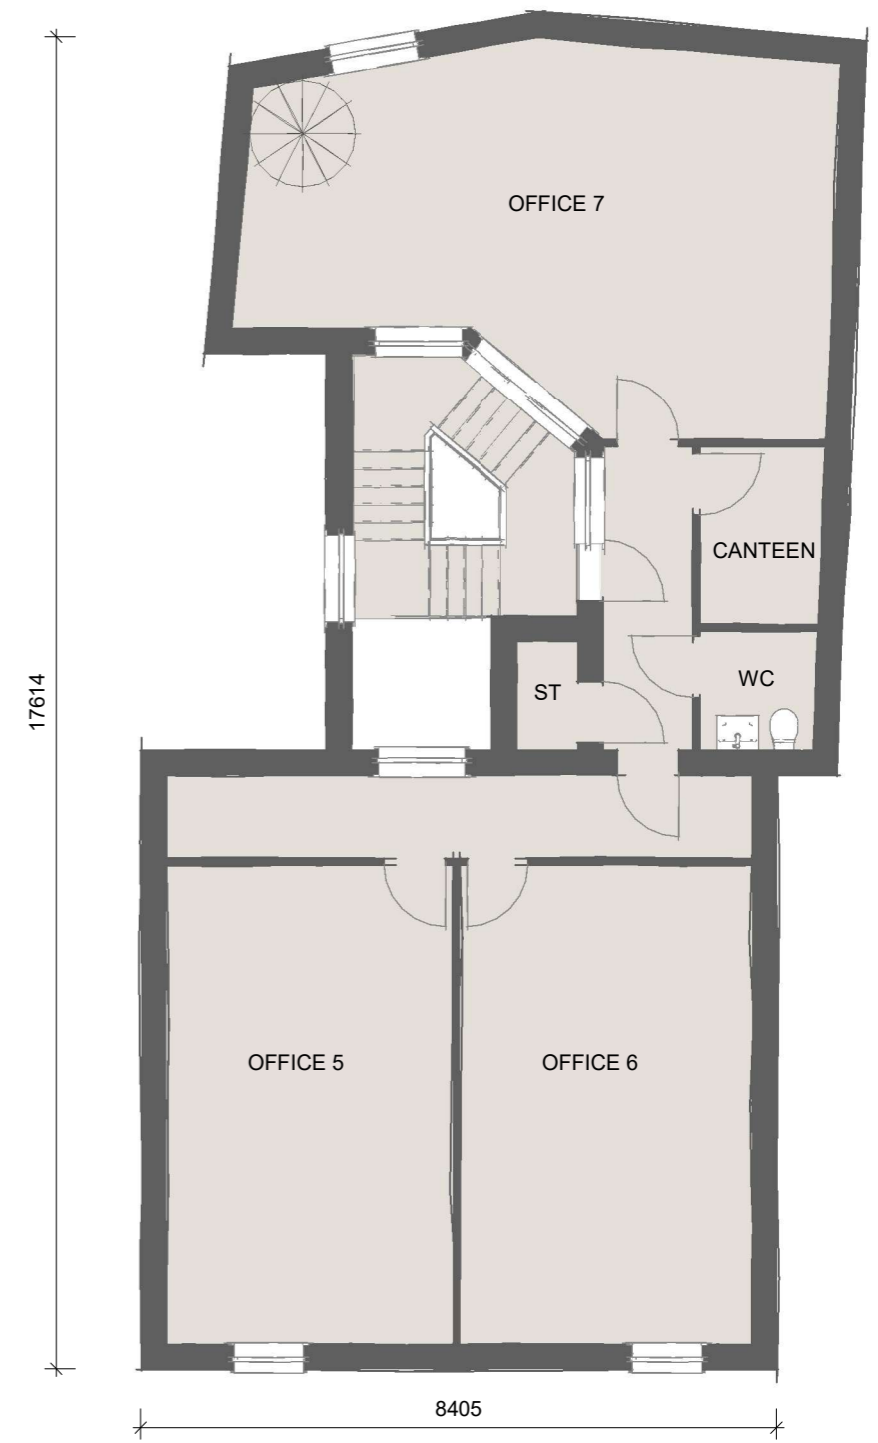


Second Floor.  
1 : 100


REV	DATE	BY	AMENDMENTS
<b>For Approval</b>			
DATE: 25/07/2020		SCALE @ A3: 1 : 100	DRAWN BY: AN
DWG TITLE: Planning Sheet- Proposed Floor Plans			
DRWG No: 79/001/AP			REV:



Front Elevation.  
1 : 100

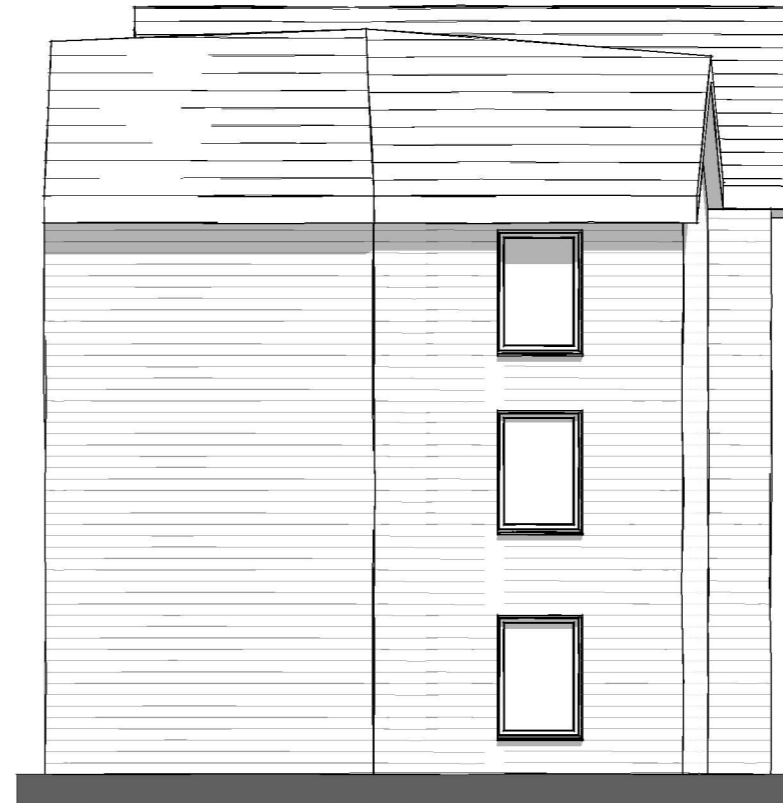

Rear Elevation.  
1 : 100

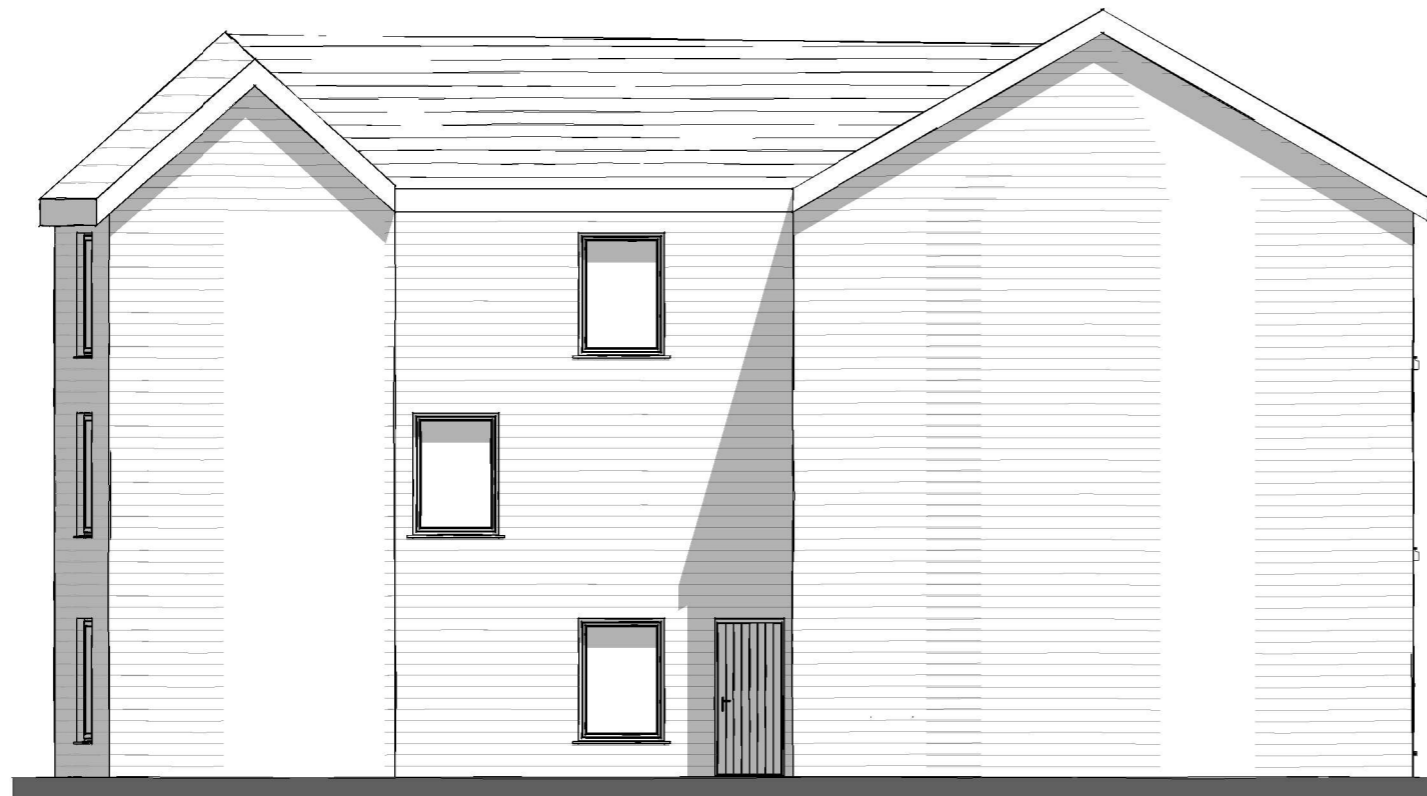

Left Side Elevation.  
1 : 100

REV	DATE	BY	AMENDMENTS
<b>Submission</b>			
DATE: 25/07/2020		SCALE @ A3: 1 : 100	DRAWN BY: AN
DWG TITLE: Planning Sheet - Proposed Elevations			
DRWG No: 79/002/AP			REV: