




SCALE 1:50

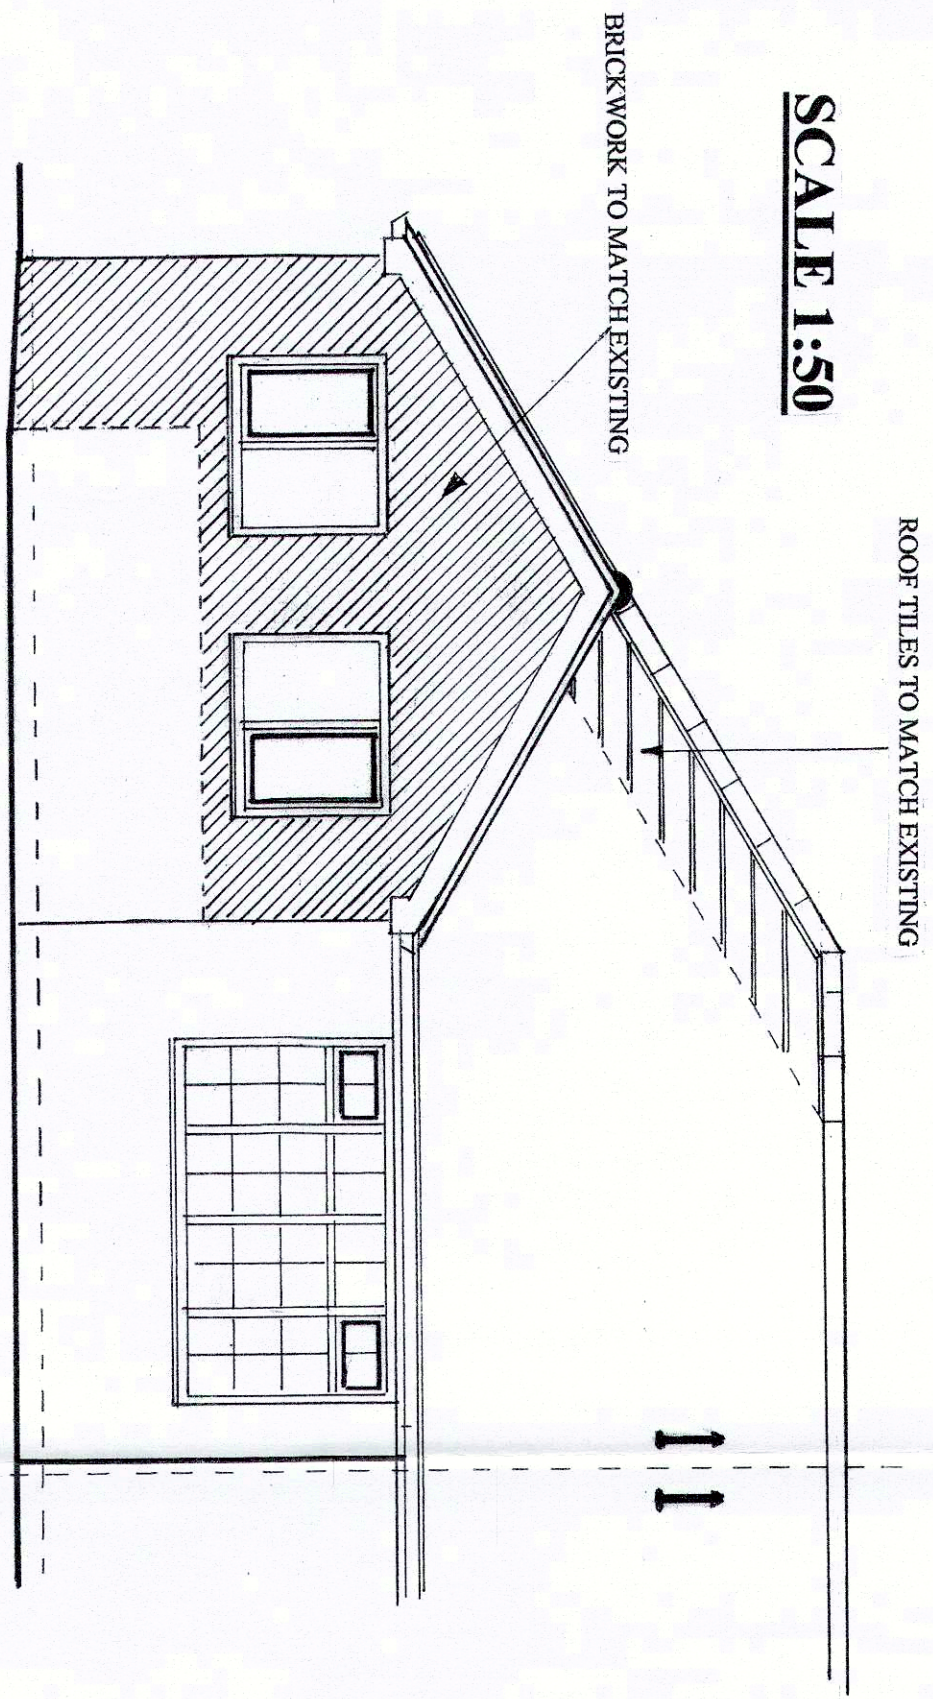


PROPOSED FRONT ELEVATION

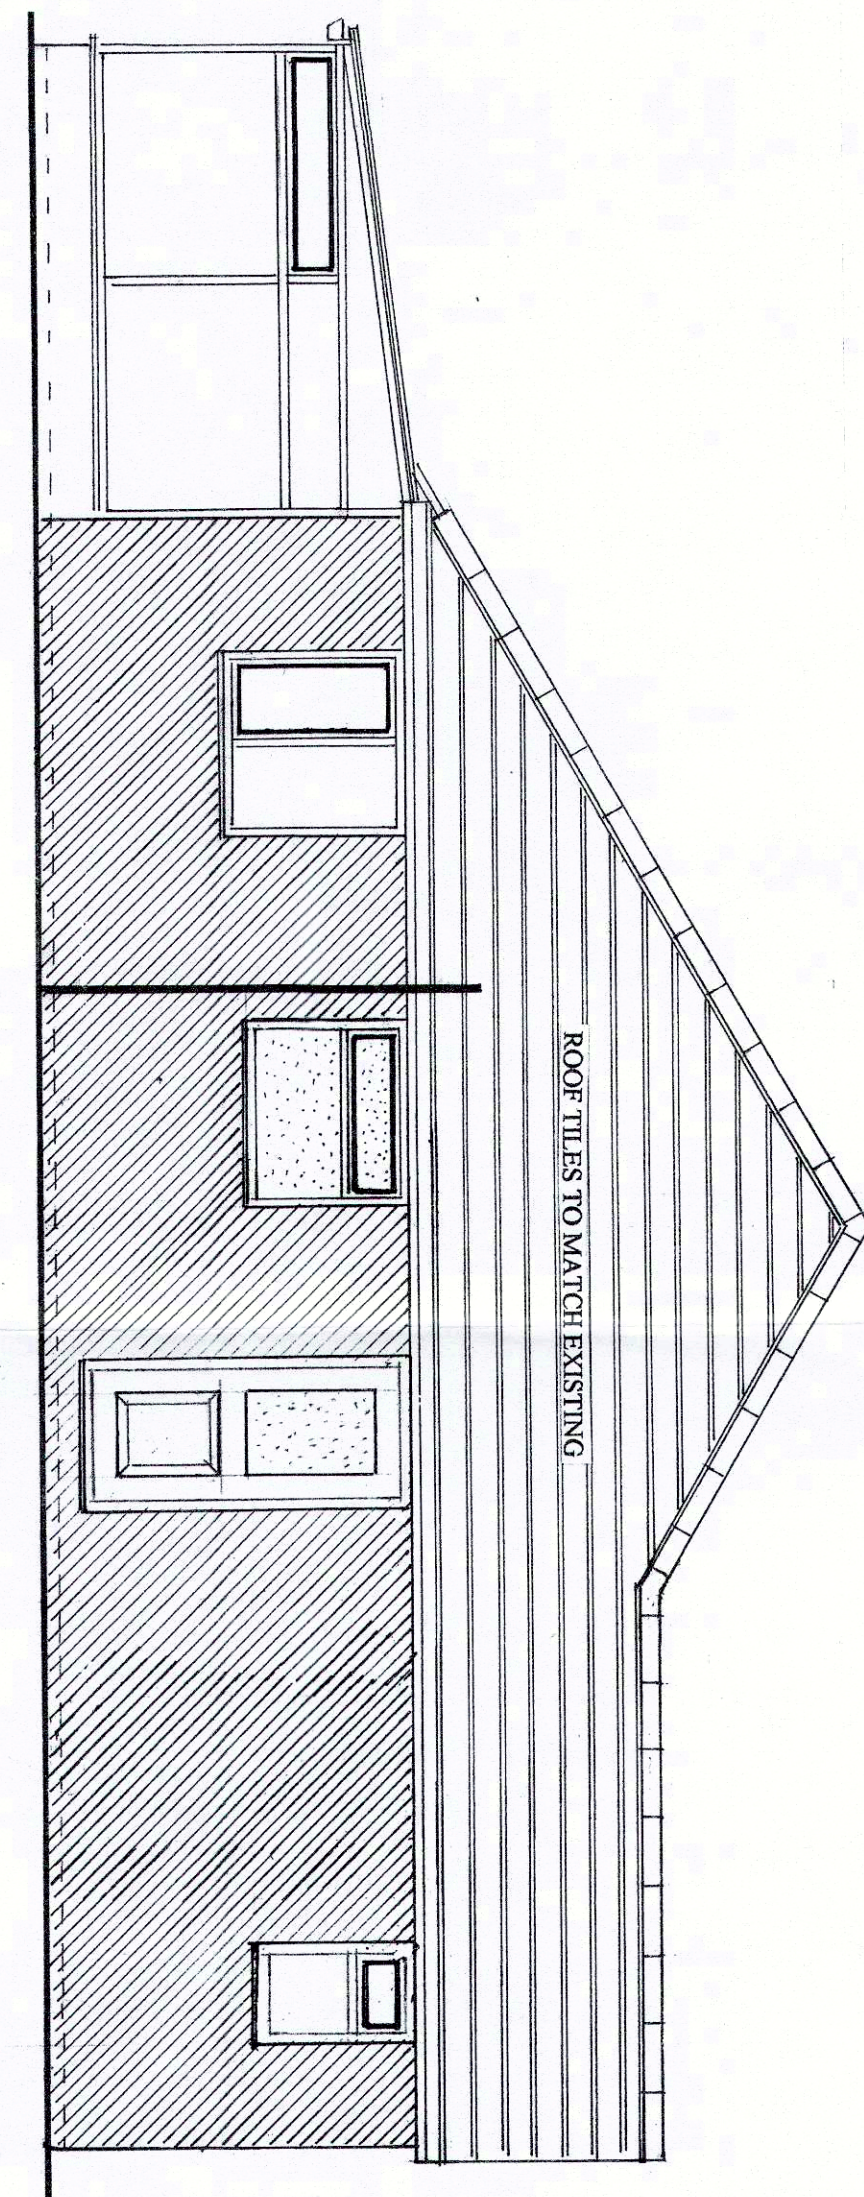

PROPOSED SIDE ELEVATION A

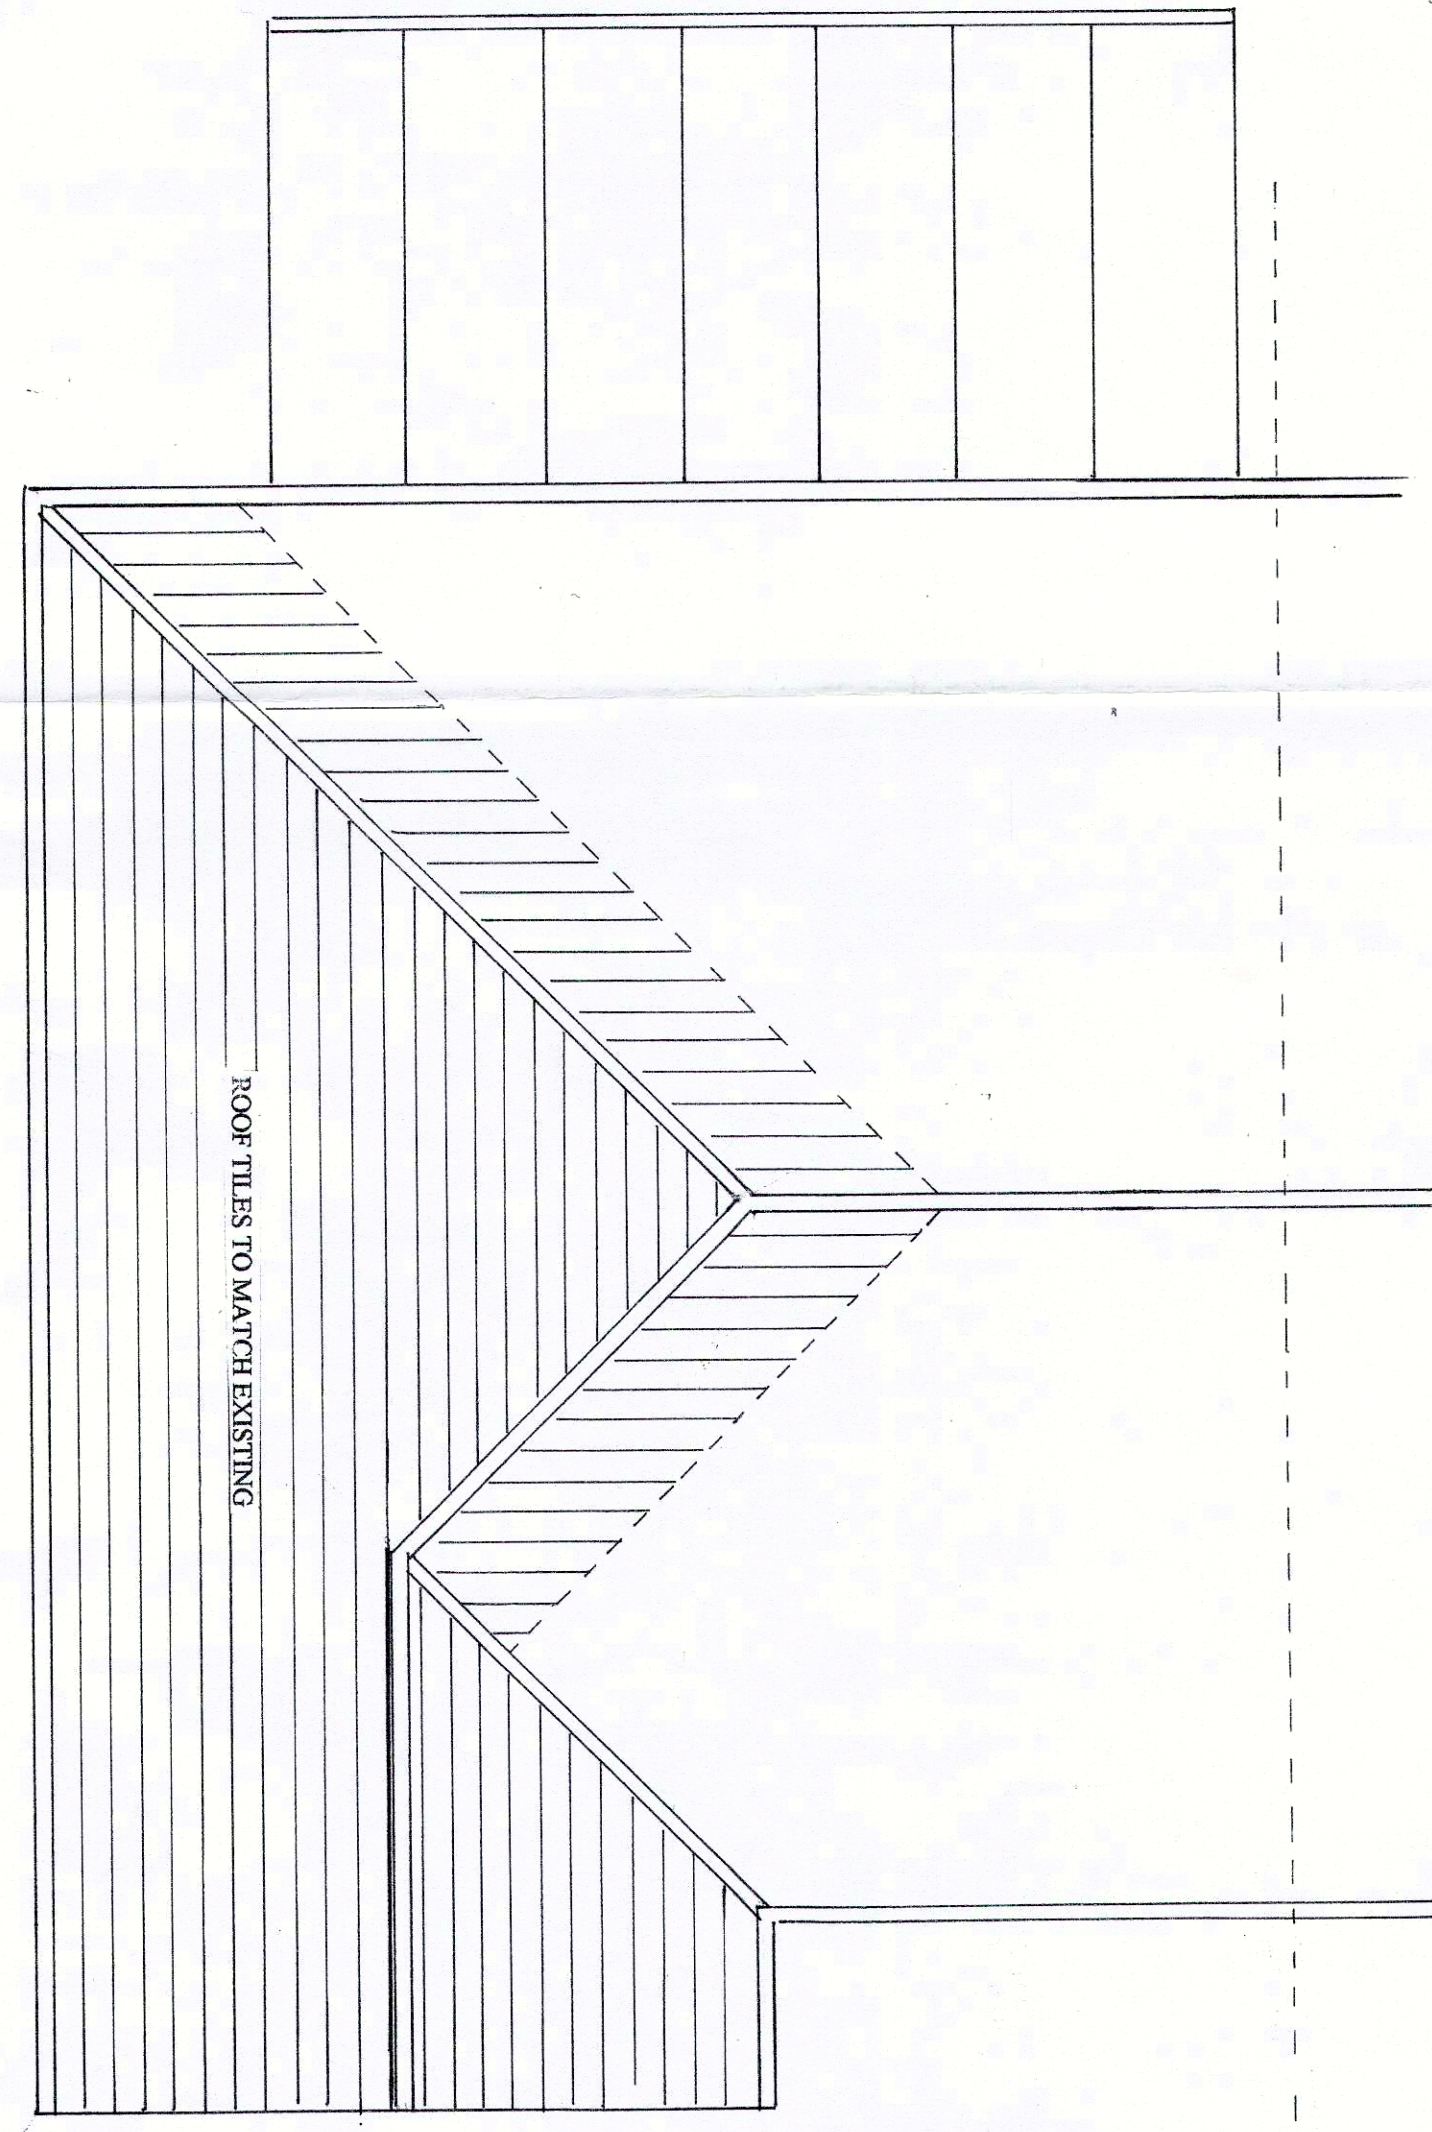


PROPOSED ROOF LAYOUT

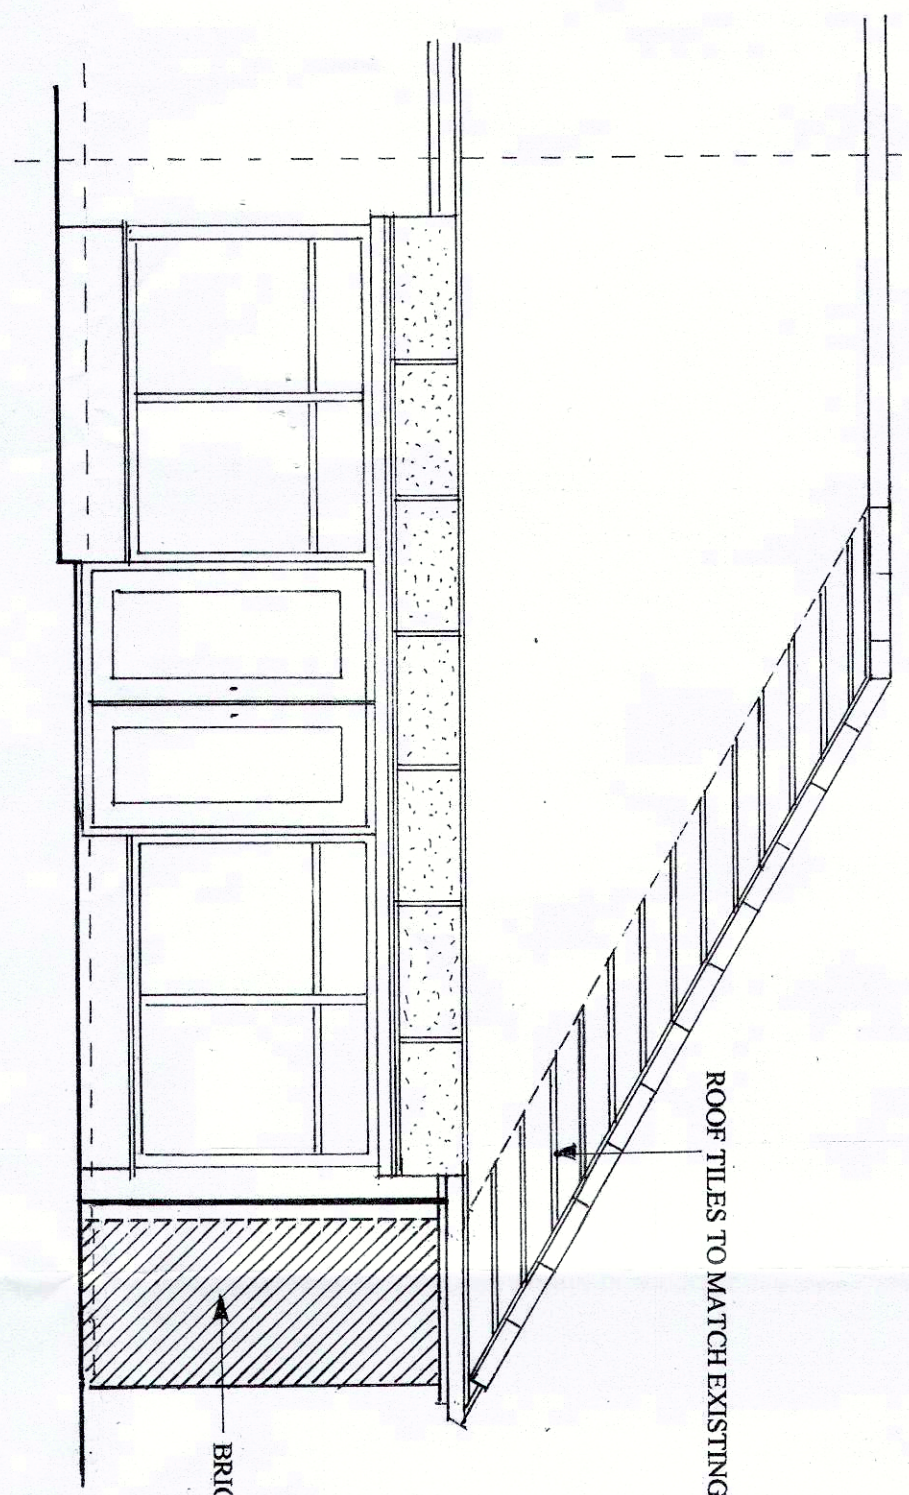


PROPOSED REAR ELEVATION



SCALE 1:50

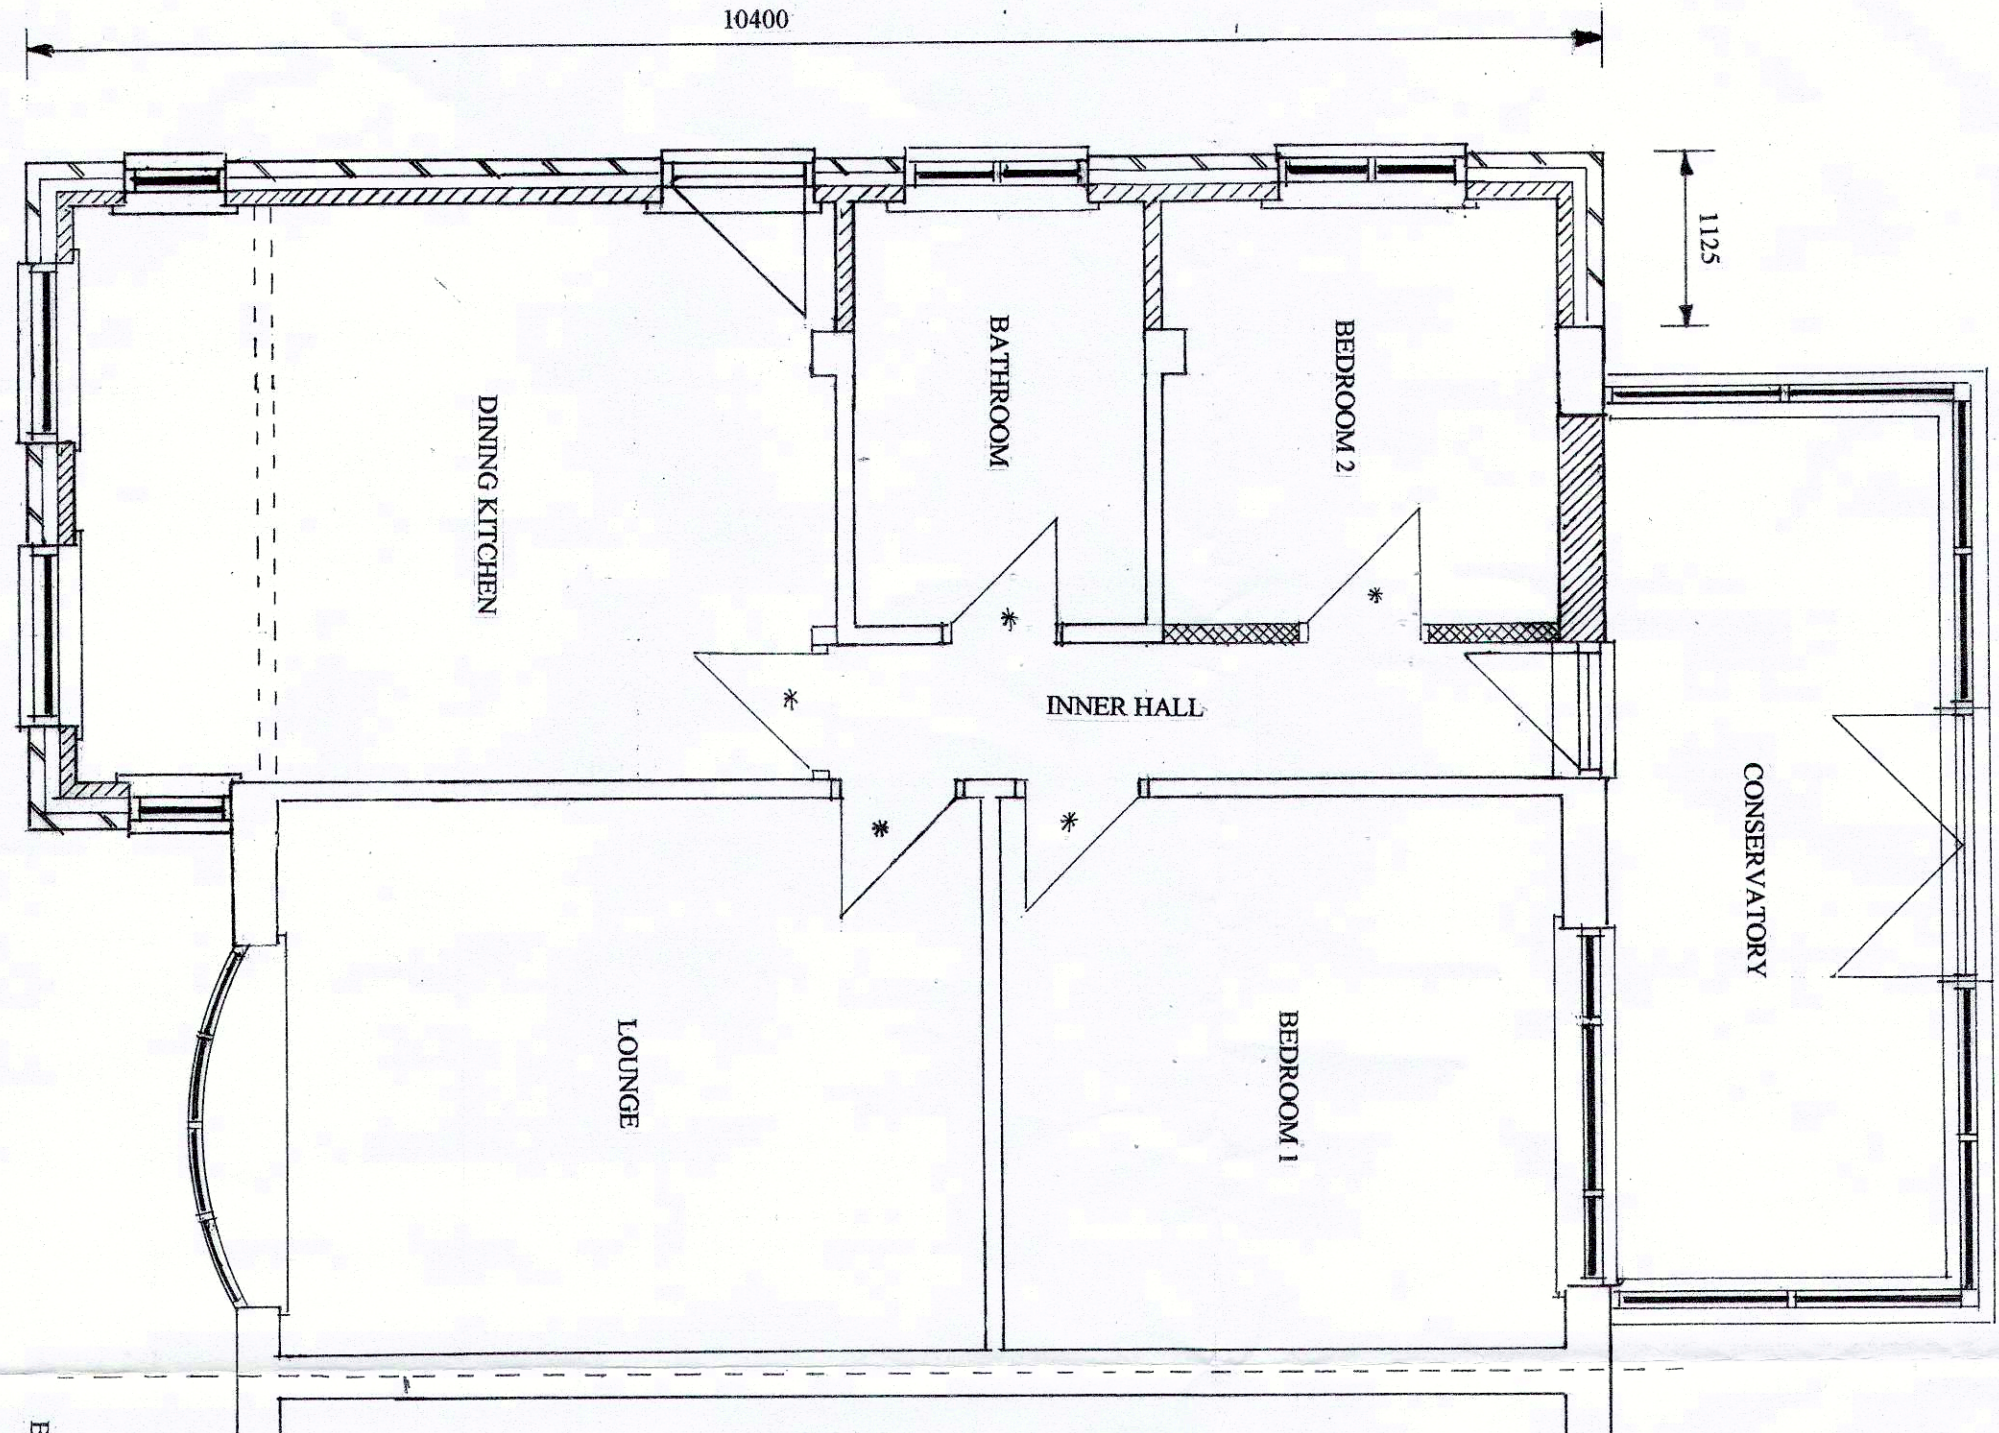

PROPOSED FLOOR LAYOUT

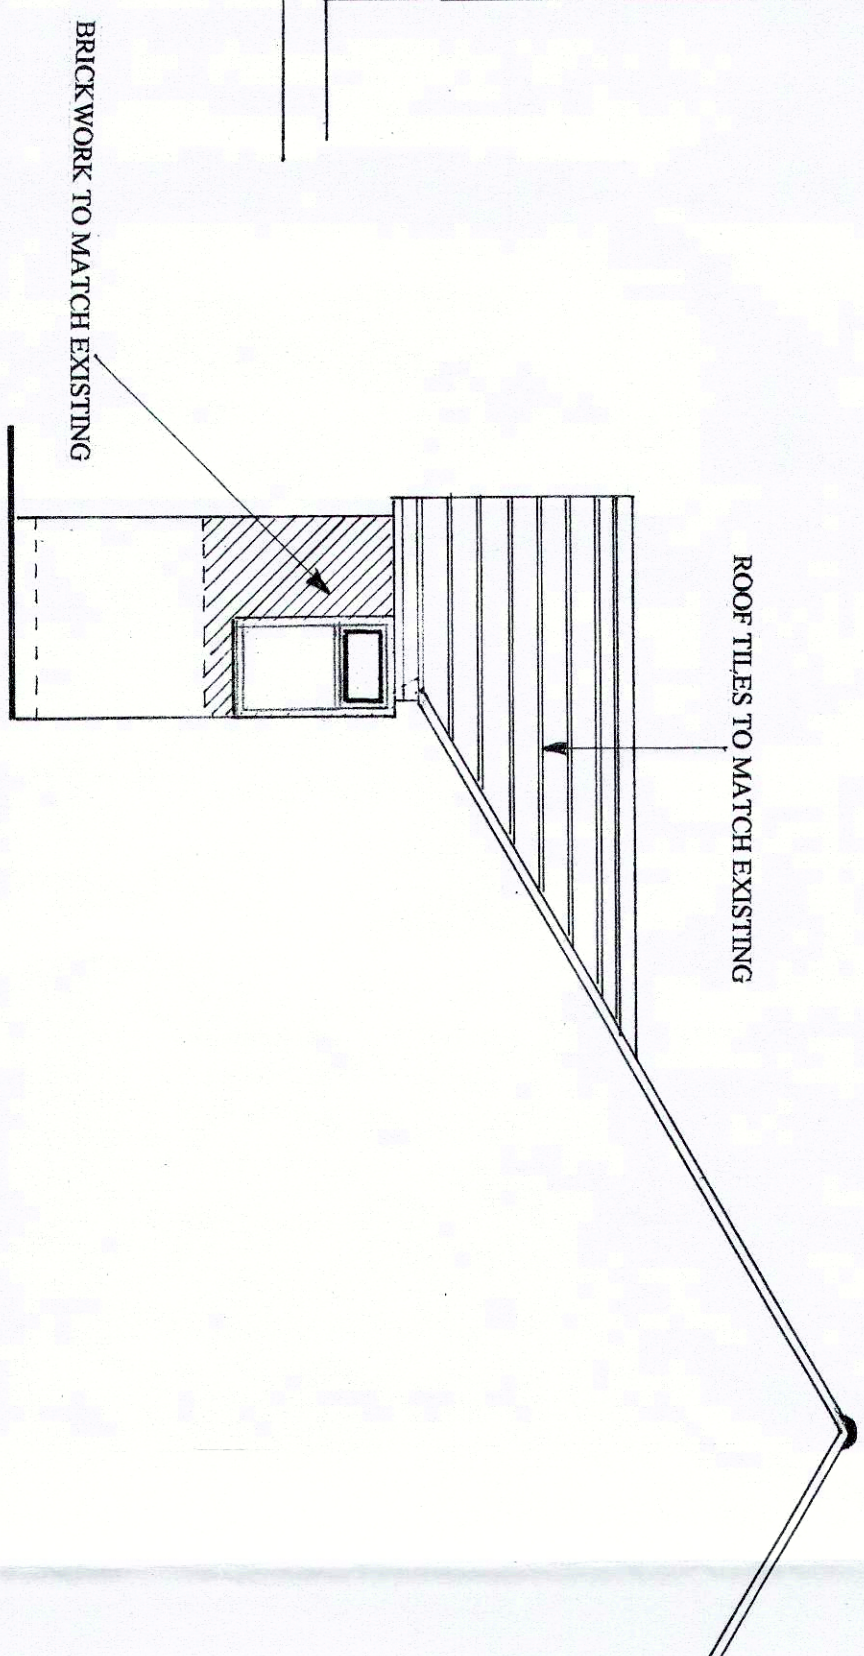

PROPOSED SIDE ELEVATION B

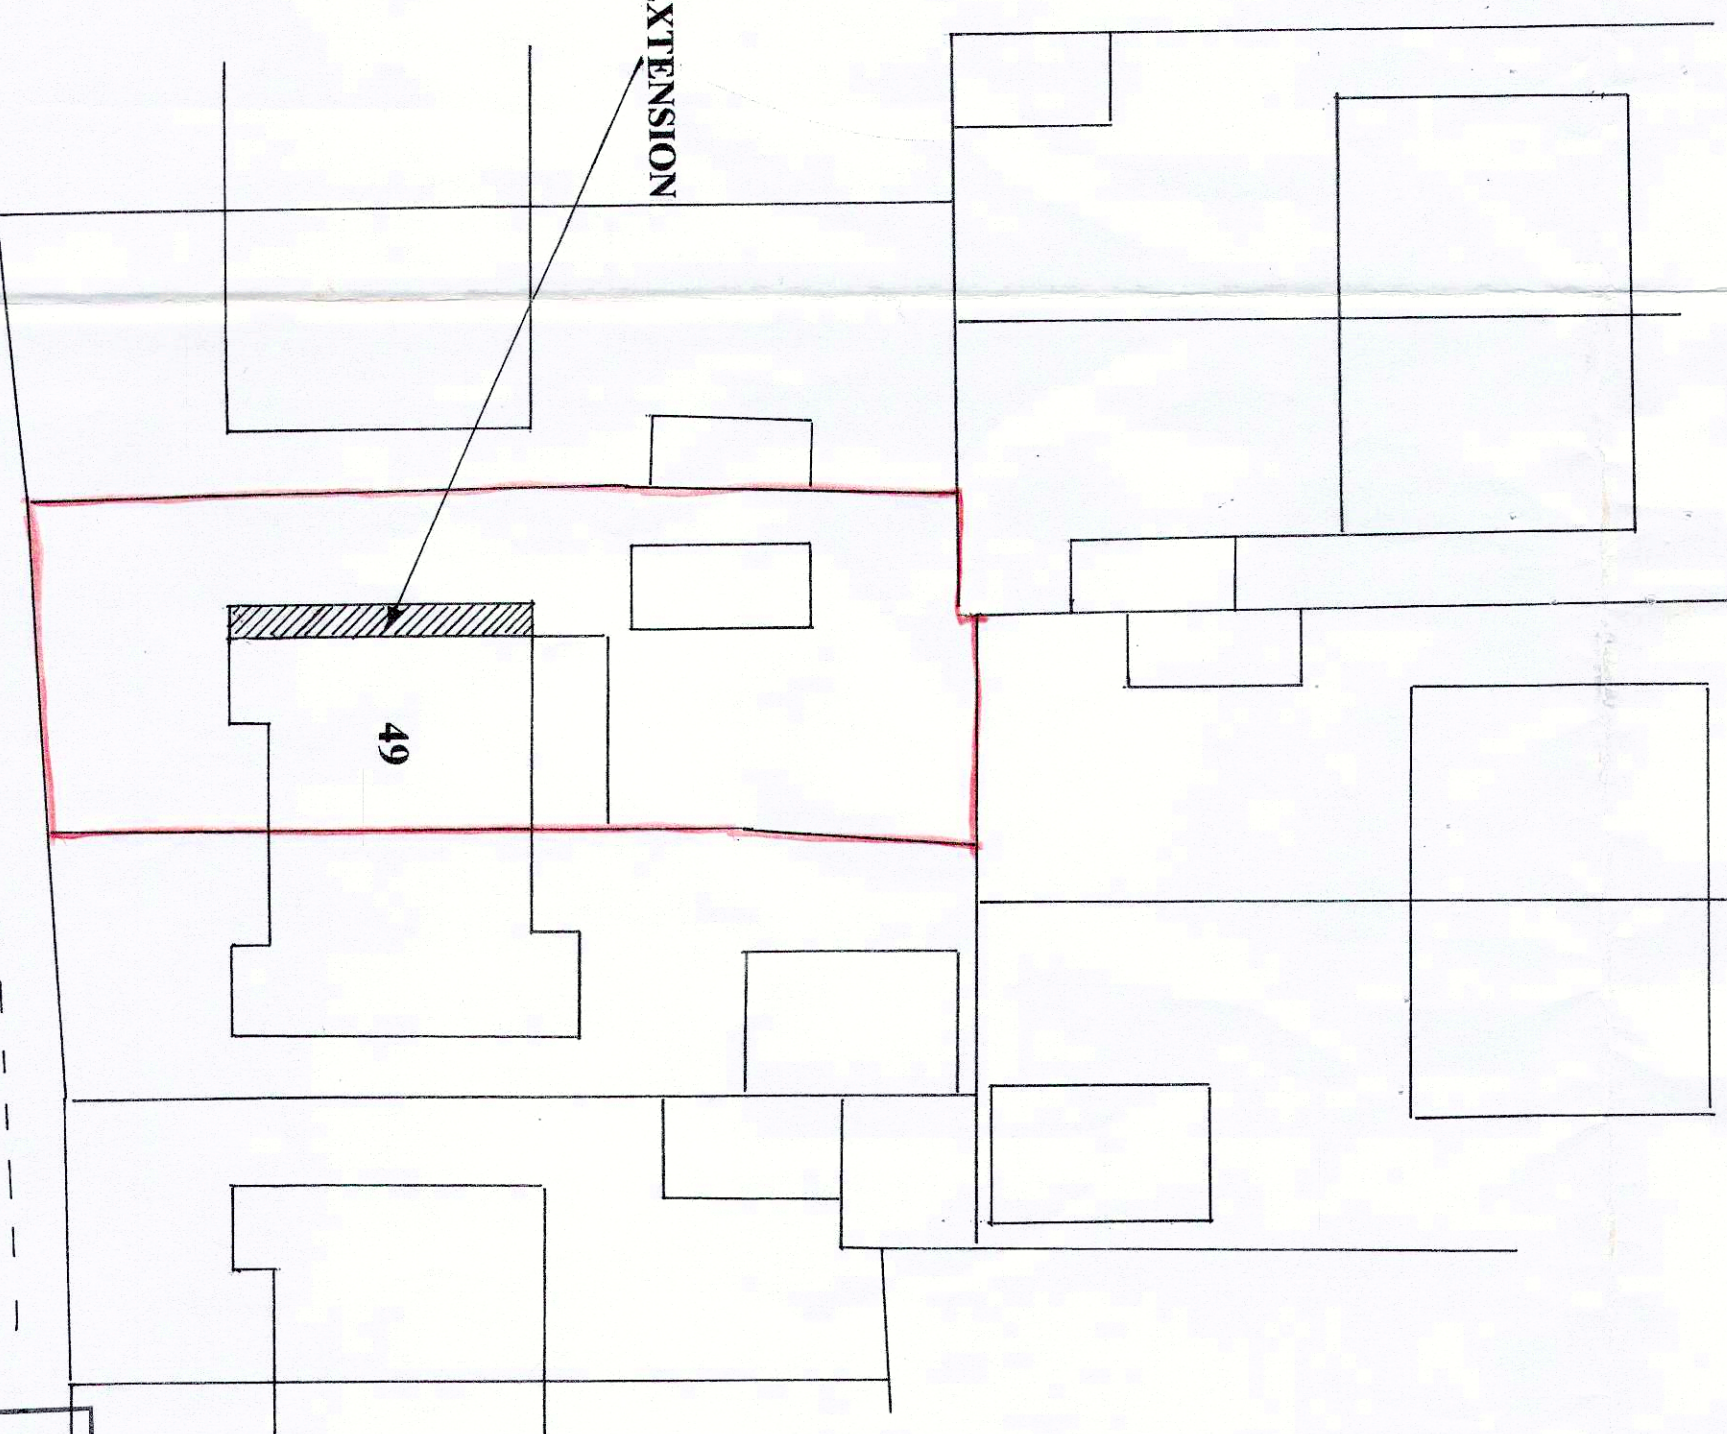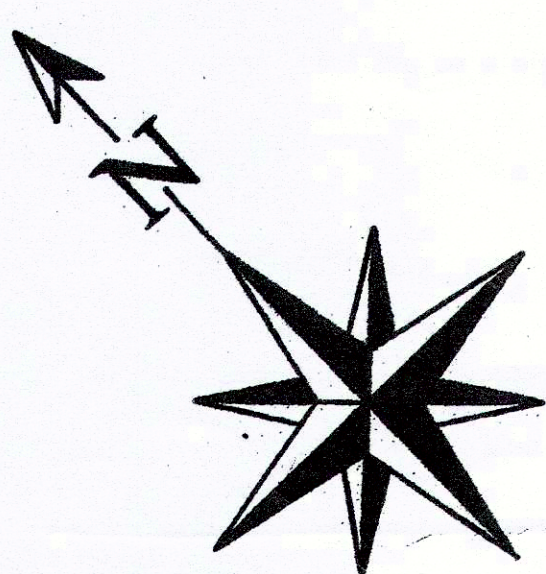

EASTFIELD CRESCENT

BLOCK PLAN SCALE 1:250

SCALE 1:50