




FRONT ELEVATION

SIDE ELEVATION

REAR ELEVATION

SIDE ELEVATION

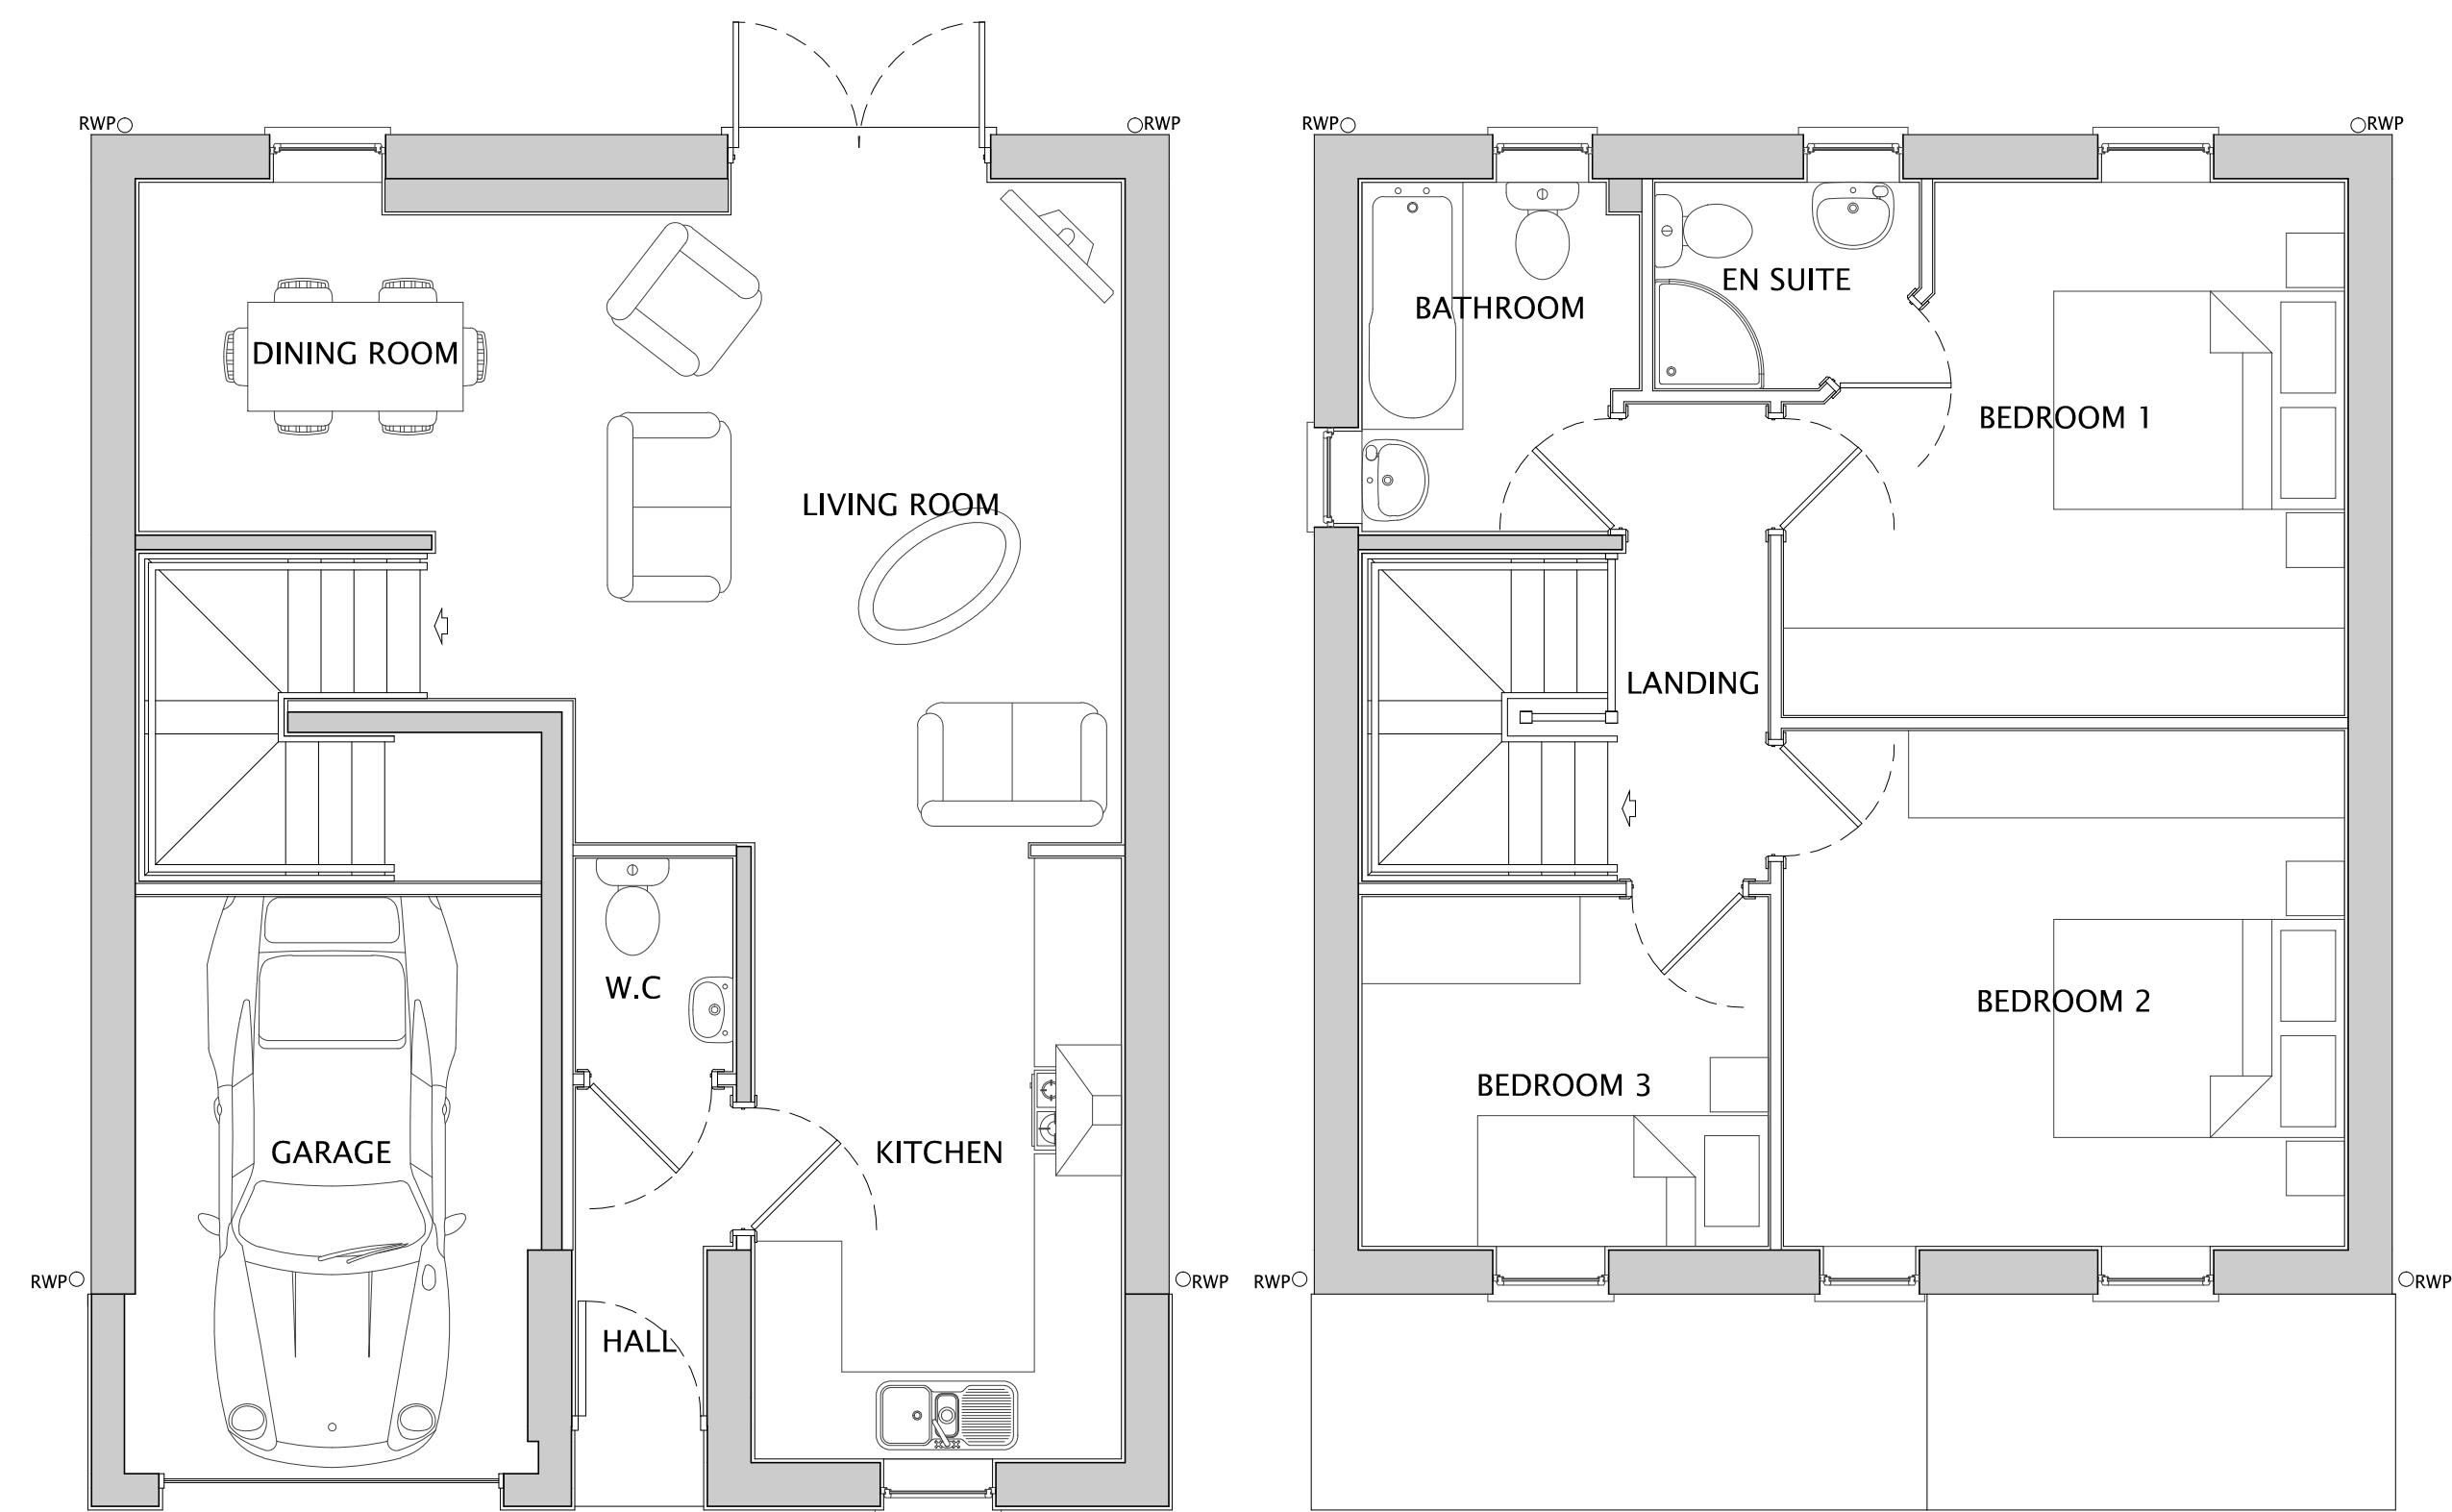

GROUND FLOOR

FIRST FLOOR

1011 / ALLINGTON+ (AS)

Do not scale off this drawing - Only figured dimensions to be taken from this drawing. Drawings based on Ordnance Survey and/or existing record drawings - Design and Drawing content subject to Site Survey, Structural Survey, Site Investigations, Planning and Statutory Requirements and Approvals. Authorised reproduction from Ordnance Survey Map with permission of the Controller of Her Majesty's Stationary Office. Crown Copyright reserved.



Rev	Date	Description	Drawn	Check
 				
CLIENT: NETHERTON HOMES			DRAWING NUMBER: P08:4145:1011	
PROJECT: EAST OF WAKEFIELD ROAD, MAPPLEWELL			SCALE @ A1: 1:50	
DRAWING: ALLINGTON+ (AS) PLANS & ELEVATIONS			DRAWN: JP	DATE: OCT 21
			CHECKED: LM	DATE: OCT 21
JRP Associates 14 Mariner Court, Calder Park, Wakefield, WF4 3FL			T 01924 383322 E info@jrpassoc.co.uk W jrpassoc.co.uk	