




FRONT ELEVATION


SIDE ELEVATION

REAR ELEVATION


SIDE ELEVATION

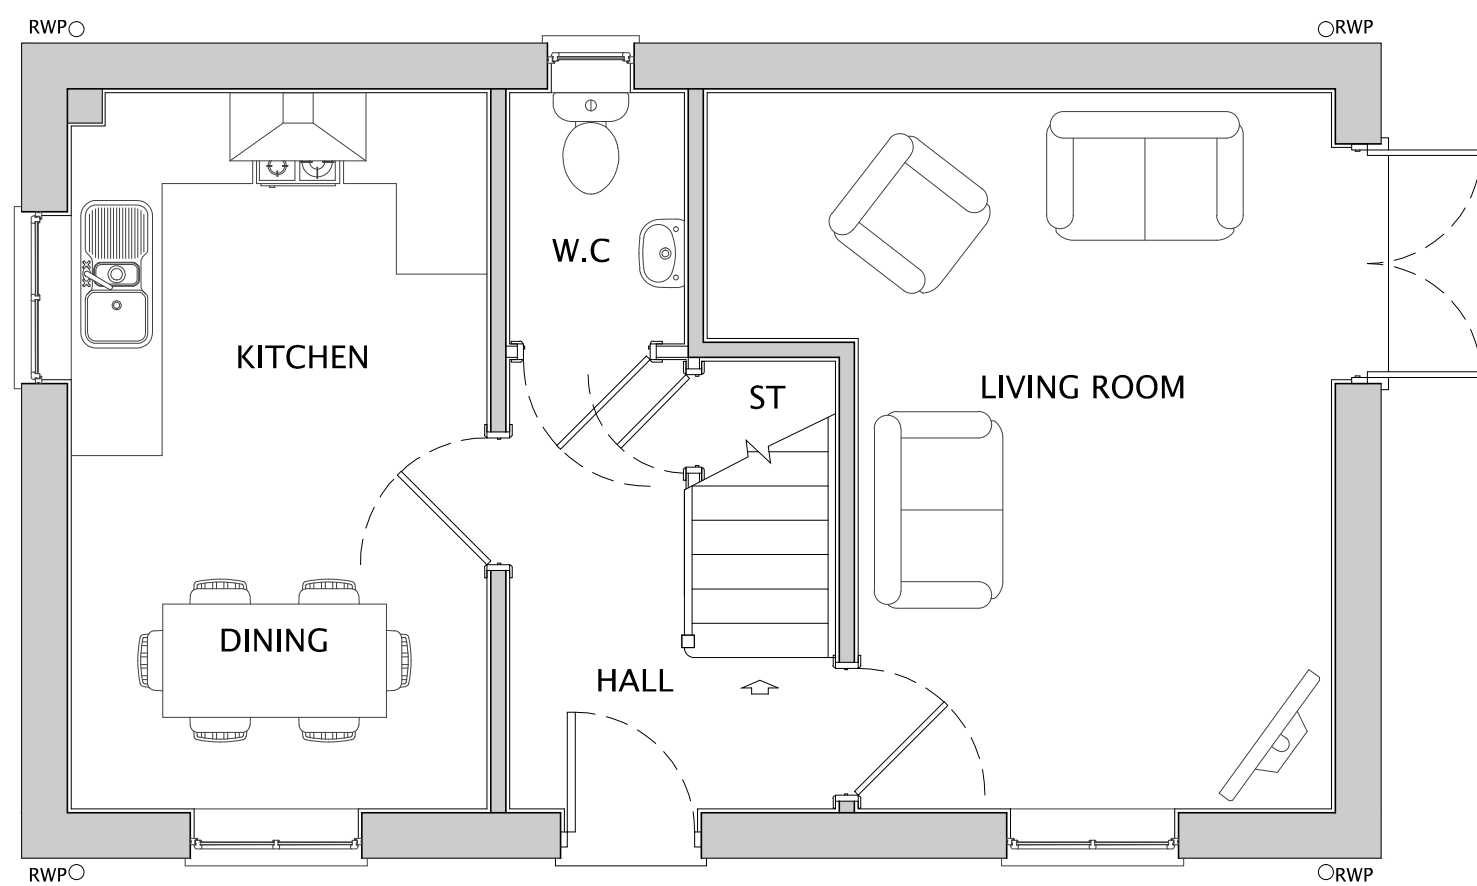

GROUND FLOOR

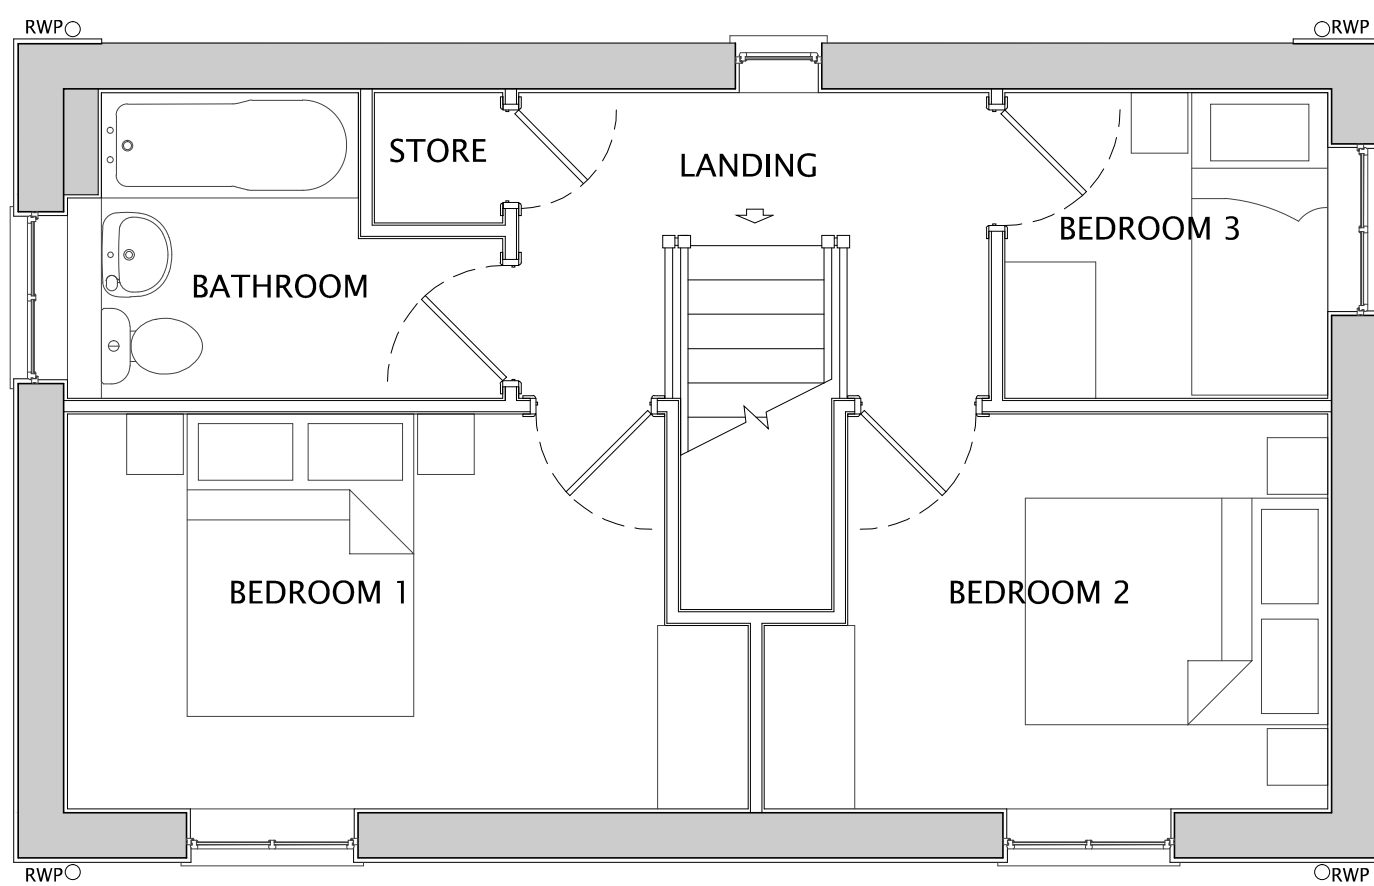

FIRST FLOOR

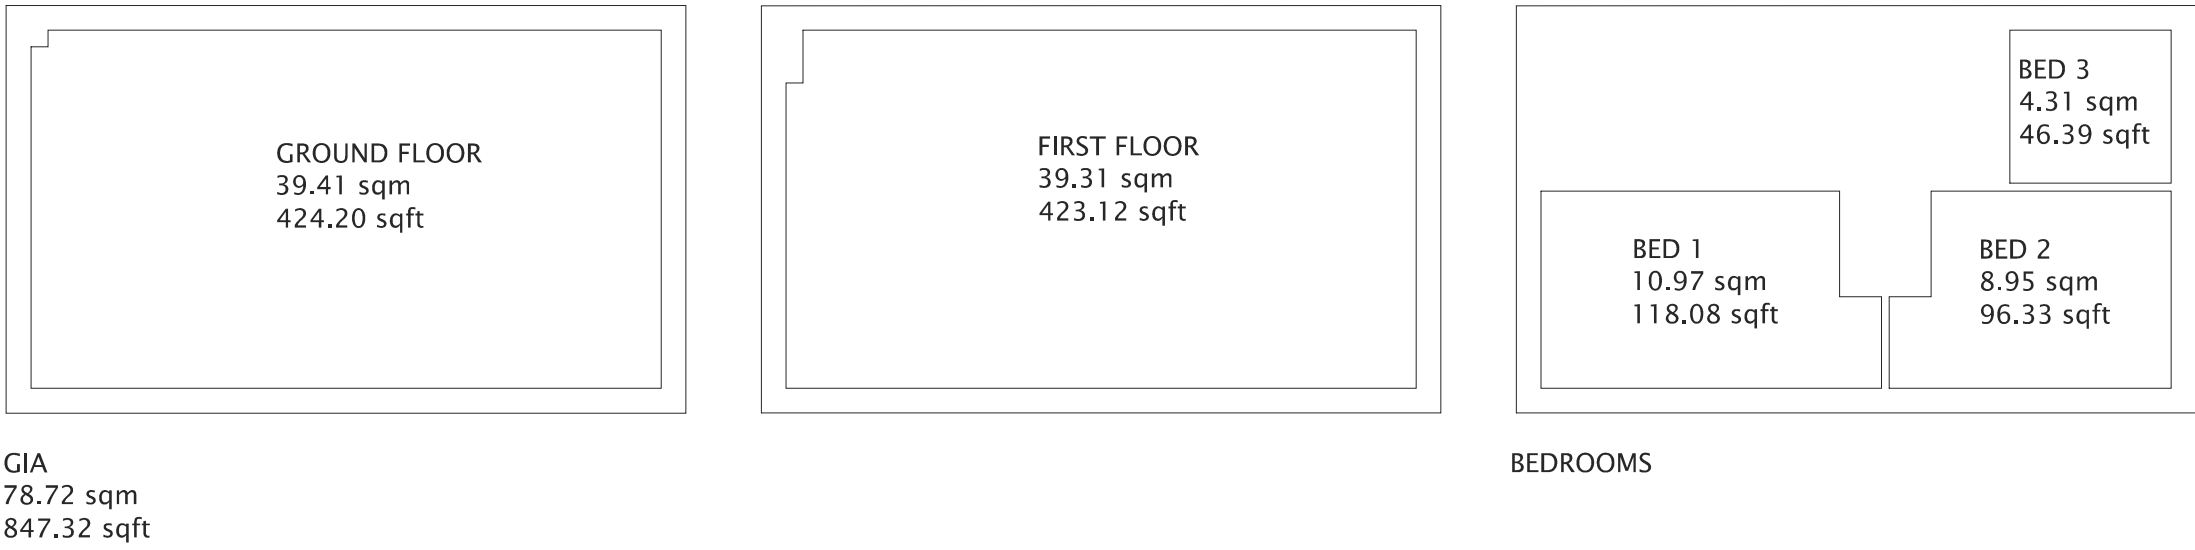

Do not scale off this drawing - Only figured dimensions to be taken from this drawing. Drawings based on Ordnance Survey and/or existing record drawings - Design and Drawing content subject to Site Survey, Structural Survey, Site Investigations, Planning and Statutory Requirements and Approvals. Authorised reproduction from Ordnance Survey Map with permission of the Controller of Her Majesty's Stationery Office. Crown Copyright reserved.

|   |          |                                                              |     |    |
|---|----------|--------------------------------------------------------------|-----|----|
| B | 21.02.23 | House type floor areas added                                 | THS | LM |
| A | 05.09.22 | Window style updated to bring in line with other house types | THS | LM |

| Rev | Date | Description | Drawn | Check |
|-----|------|-------------|-------|-------|
|-----|------|-------------|-------|-------|



|                                                                                  |                                                               |
|----------------------------------------------------------------------------------|---------------------------------------------------------------|
| <b>CLIENT:</b><br>NETHERTON HOMES                                                | <b>DRAWING NUMBER:</b><br>P08:4145:1014B                      |
| <b>PROJECT:</b><br>EAST OF WAKEFIELD ROAD,<br>MAPPLEWELL                         | <b>SCALE @ A1:</b><br>1:50                                    |
| <b>DRAWING:</b><br>HAMPTON (OP)<br>PLANS & ELEVATIONS                            | <b>DRAWN:</b> JP<br><b>CHECKED:</b> LM<br><b>DATE:</b> OCT 21 |
| <b>JRP Associates</b><br>14 Mariner Court,<br>Calder Park, Wakefield, WF4 3FL    |                                                               |
| <b>T</b> 01924 383322<br><b>E</b> info@jrpassoc.co.uk<br><b>W</b> jrpassoc.co.uk |                                                               |