



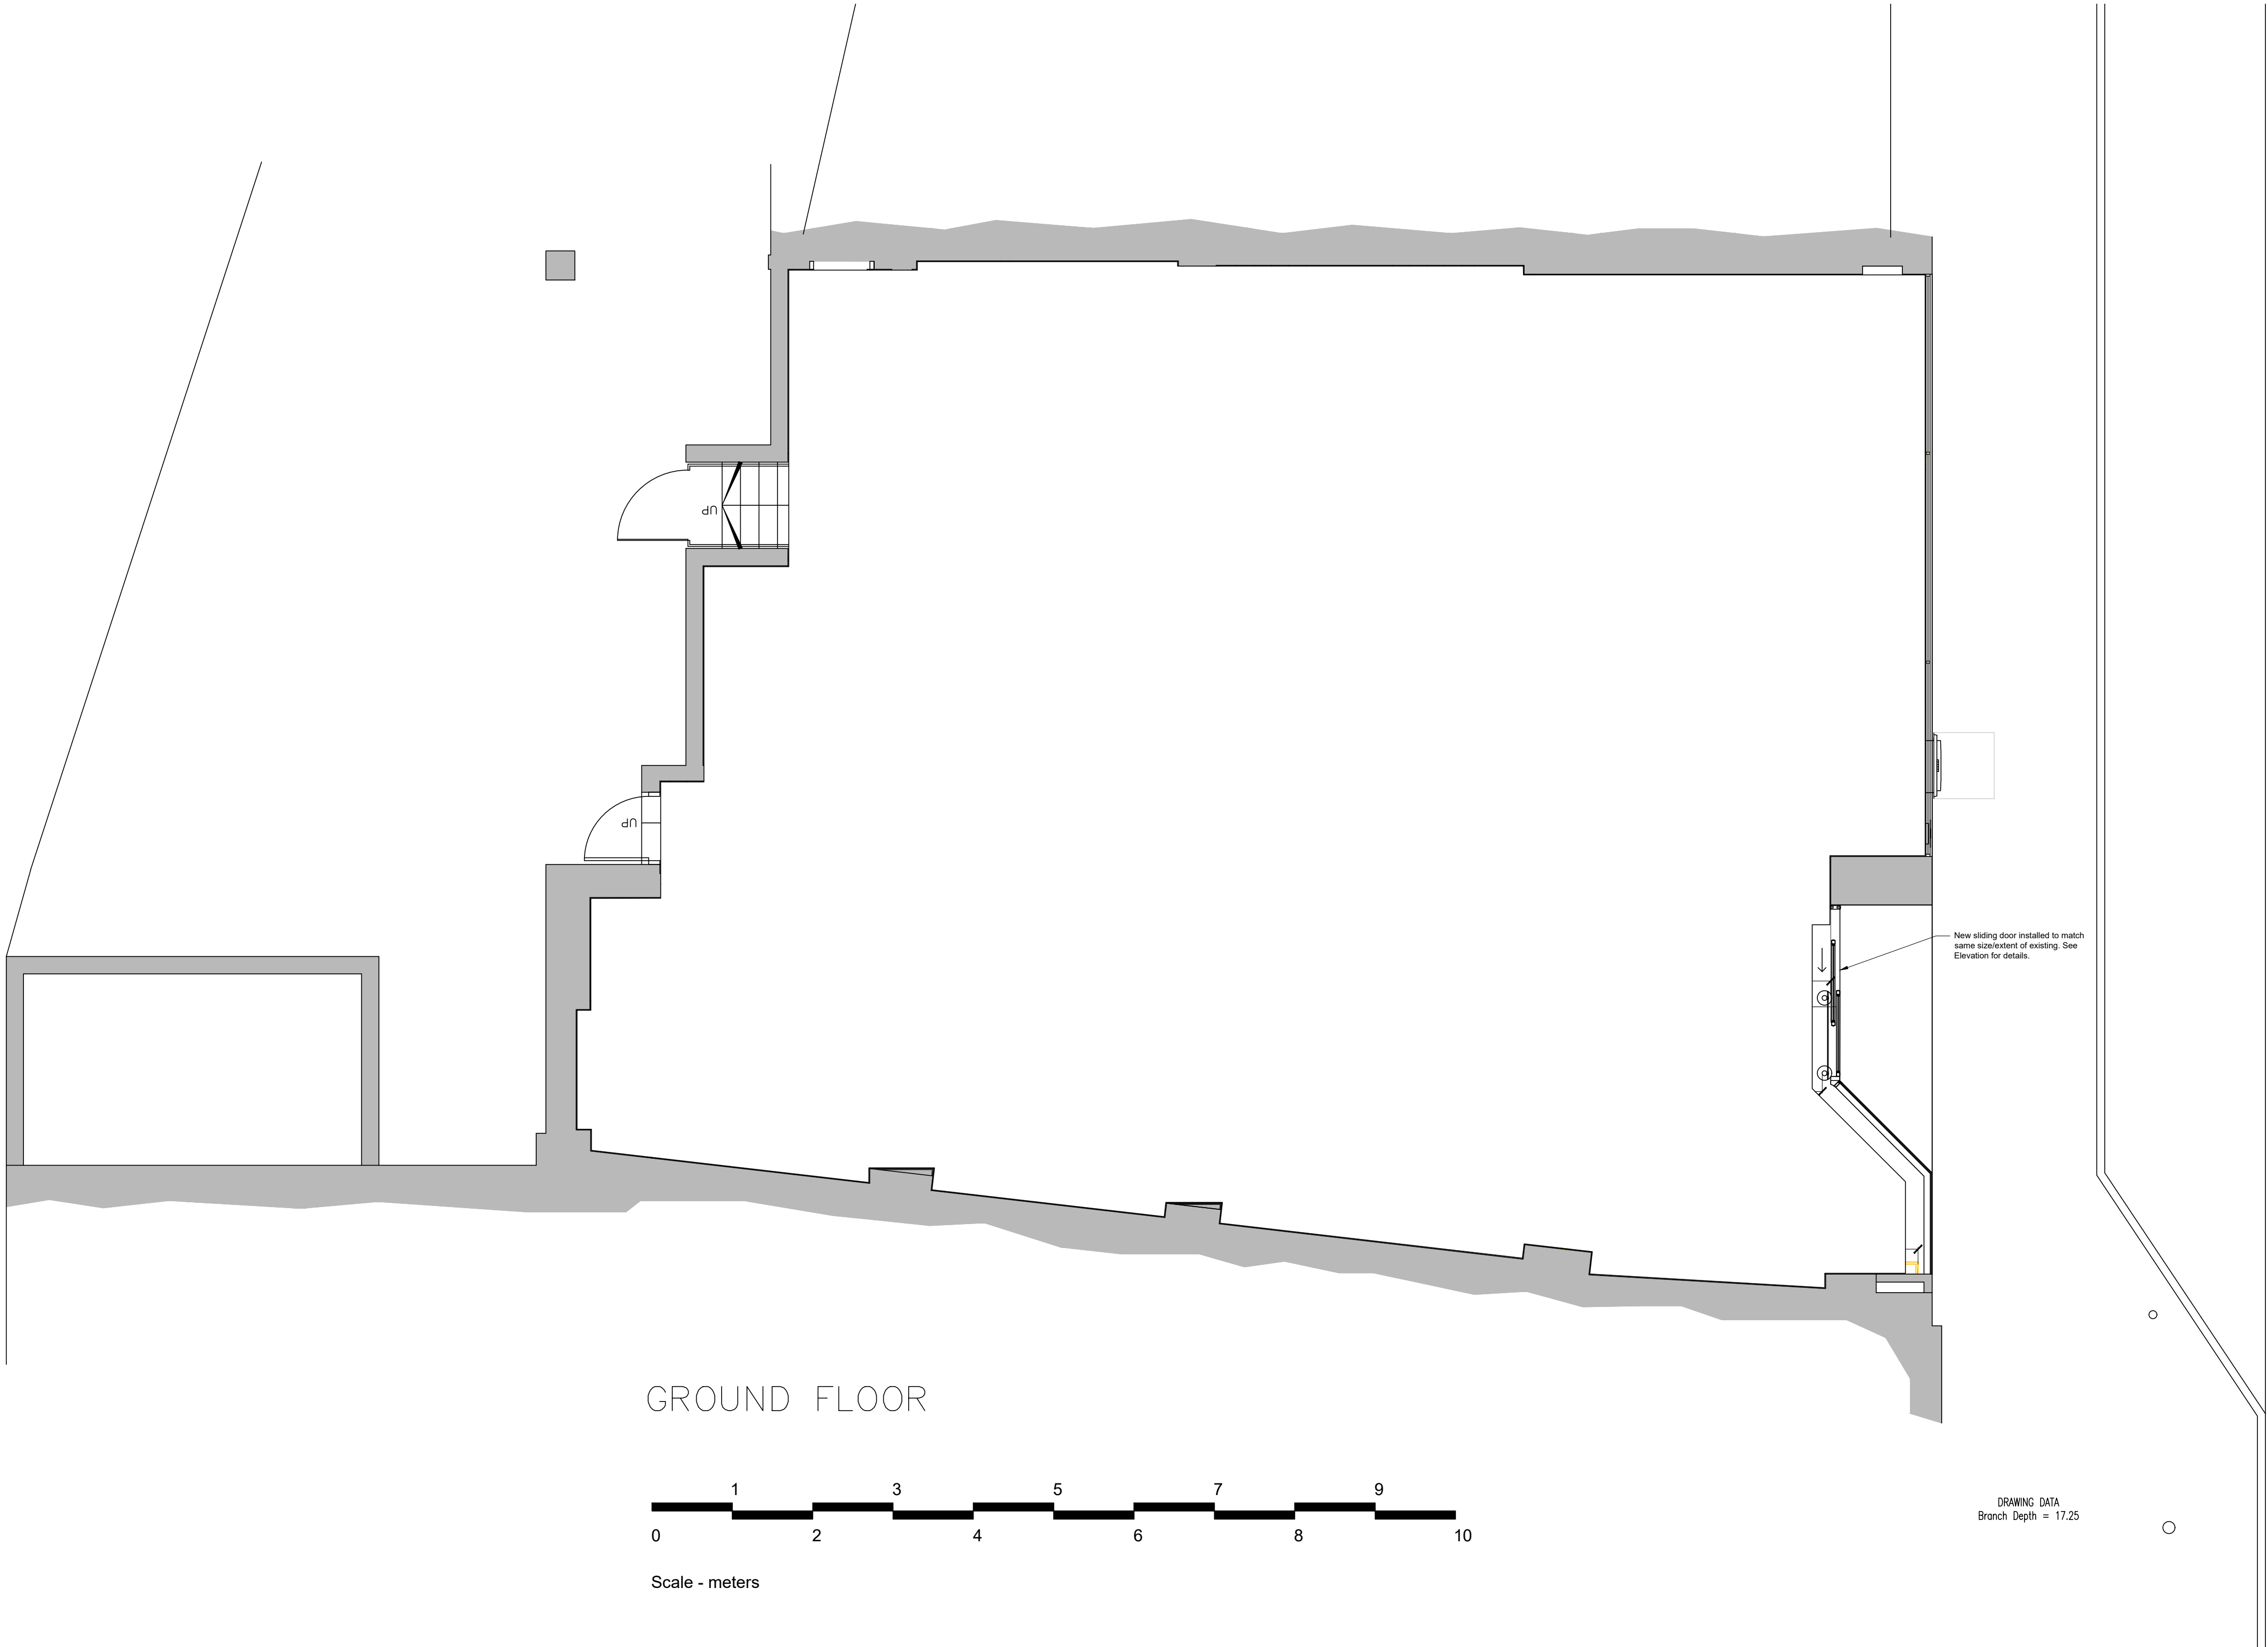

GROUND FLOOR

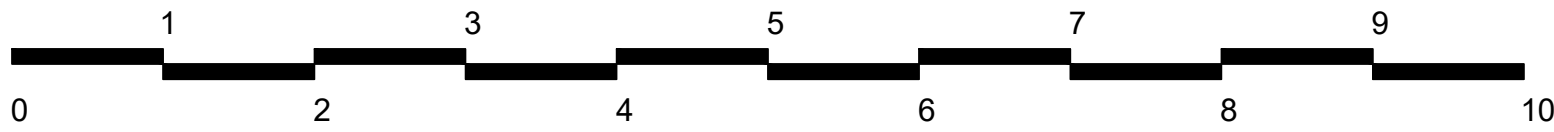

Scale - meters

DRAWING DATA
Branch Depth = 17.25

cardiff . edinburgh . london . sheffield Talbot Chambers 2-6 North Church Street Sheffield, S1 2DH 0114 249 0944	© This drawing remains the Copyright of Four Architecture and Design and may not be reproduced in whole or in any part without prior written permission. NOTE: All proprietary goods and materials are to be fitted in accordance with manufacturer's instructions. Codes of Practice and British Standards. All dimensions to be verified by the Contractor on site. Do not scale drawings, work to figured dimensions only. ALL REFERENCES SHOULD BE READ IN CONJUNCTION WITH THE MOST CURRENT NATIONWIDE DESIGN GUIDES.	CLIENT 	BARNSELEY Branch Transformation Programme	BRANCH NAME & PREFIX 4 Eldon St, Barnsley S70 2JB			DRAWING TYPE Ground Floor Plan - Proposed Planning				
				Address Prefix: 0820		SCALE @ A1 1:50		SCALE @ A3 1:100		DATE DRAWN	
				DRAWN BY 4AD - SHEFFIELD		CHECKED BY & DATE -		JOB REF 27178		STATUS PL	
										PROPERTY LOCATION CODE BA13	
										DRAWING REF NO PR-GF	
								REV -			