


Note:  
Contractors must verify all dimensions on site before commencing any work or shop drawings. This drawing is not to be scaled. Used figured dimensions only. If in doubt, please call QAD.

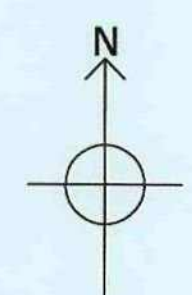

**SCHEDULE OF ACCOMMODATION**

Unit Type	No. of Units
<b>Market Housing</b>	
D - Darwin - 3 Bed Semi	1
De - Darwin Evolved - 3 Bed Detached	9
C - Coventry - 4 Bed Detached	9
P - Piccadilly - 4 Bed Detached	11
S - Sovereign - 4 Bed Detached	8
Ox - Oxford - 5 Bed Detached	4
Ox1 - Oxford Type 1 - 5 Bed Detached	2
Ox2 - Oxford Type 2 - 5 Bed Detached	1
<b>SUB TOTAL</b>	<b>45</b>
<b>Affordable Housing</b>	
MI - Milton - 2 Bed Mews House	5
G - Greenwich - 3 Bed Semi	4
D - Darwin - 3 Bed Semi	2
De - Darwin Evolved - 3 Bed Detached	2
<b>SUB TOTAL</b>	<b>13</b>
<b>TOTAL</b>	<b>58</b>



**Bellway**  
(Yorkshire Division)  
(a member of the Bellway Plc Group of Companies)  
2 Deighton Close, Wetherby, West Yorkshire LS22 7GZ  
Tel 01937 583 533 Fax 01937 586 147  
www.bellway.co.uk

B Site plan revised following comments from the Planners and Highways 28/10/10 MW  
A Changes amended, Plot 6,2,3,23 Adjusted. 23/09/10 HW  
Plot 15 revised to Oxford House type

Rev/Note  
Reviewed/Checked


Status  
**PLANNING**

Project  
**Dodworth Road, Barnsley  
BELLWAY**


Drawing Title  
**Site Layout**

Job No. 10-024  
Drawing No. PL02  
Scale 1:500  
Revision B


Reviewed by CC  
Drawn by BS  
Date 06/10

 


Studio 2, Millar House  
88 Bradford Road  
Huddersfield HD7 3JL  
Email: info@qad.co.uk  
Web: www.qad.co.uk  
T: 01484 872 101  
F: 01484 872 102

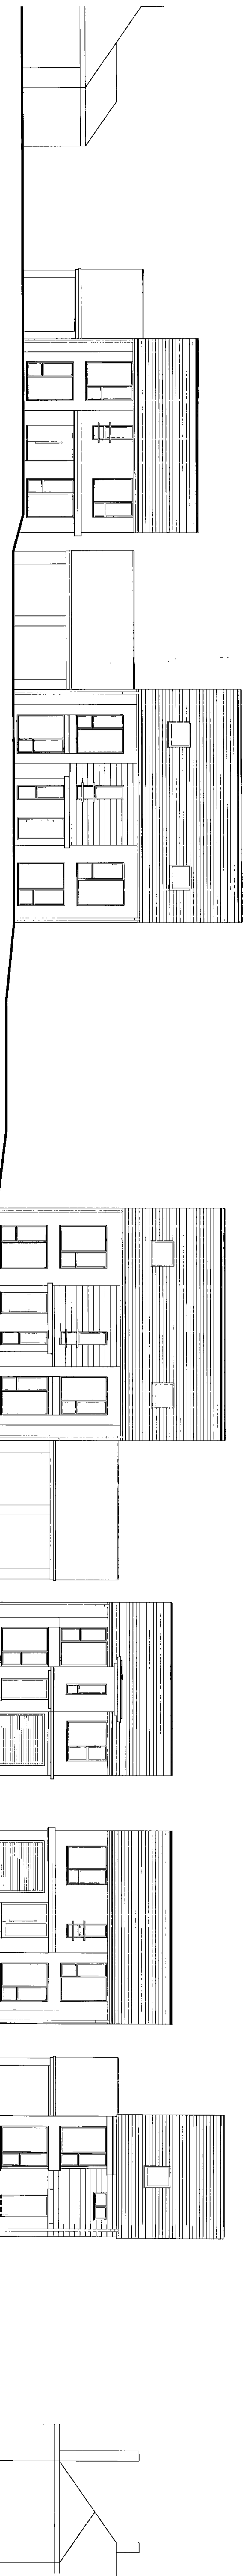


STREET ELEVATION A-A

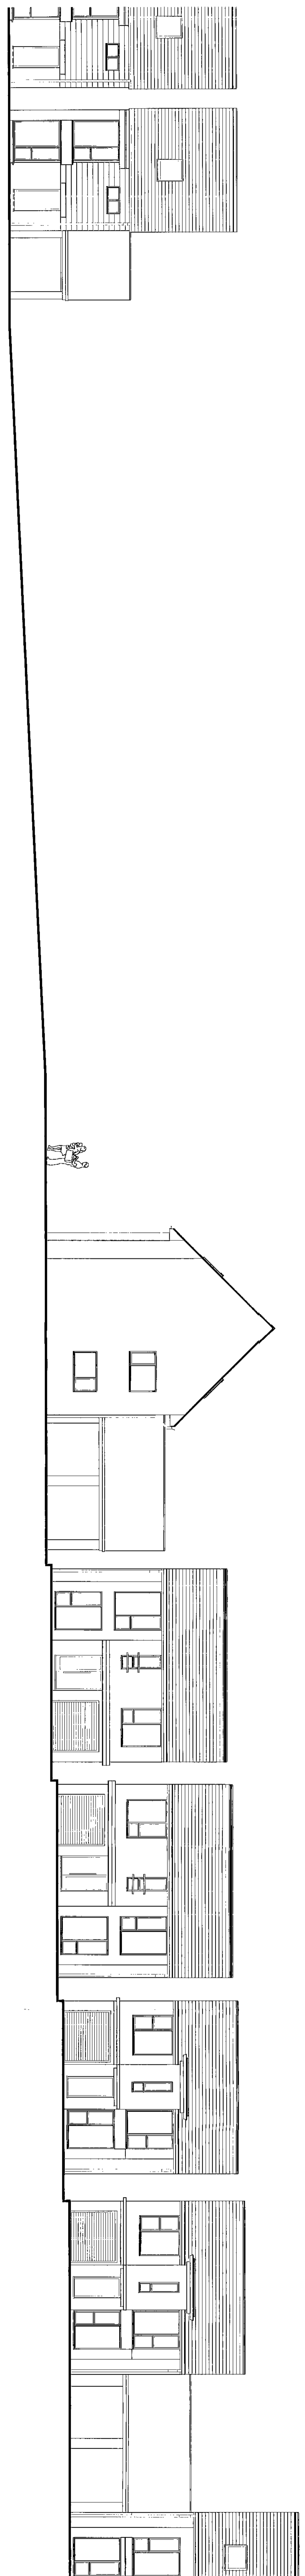


STREET ELEVATION B-B

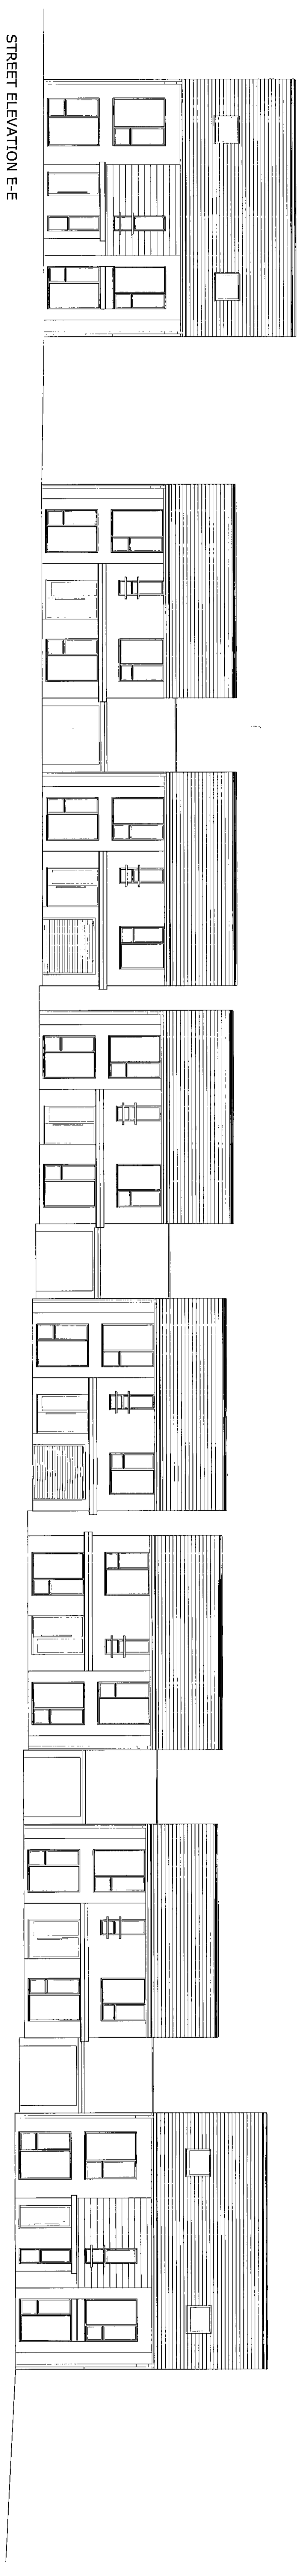

STREET ELEVATION E-E

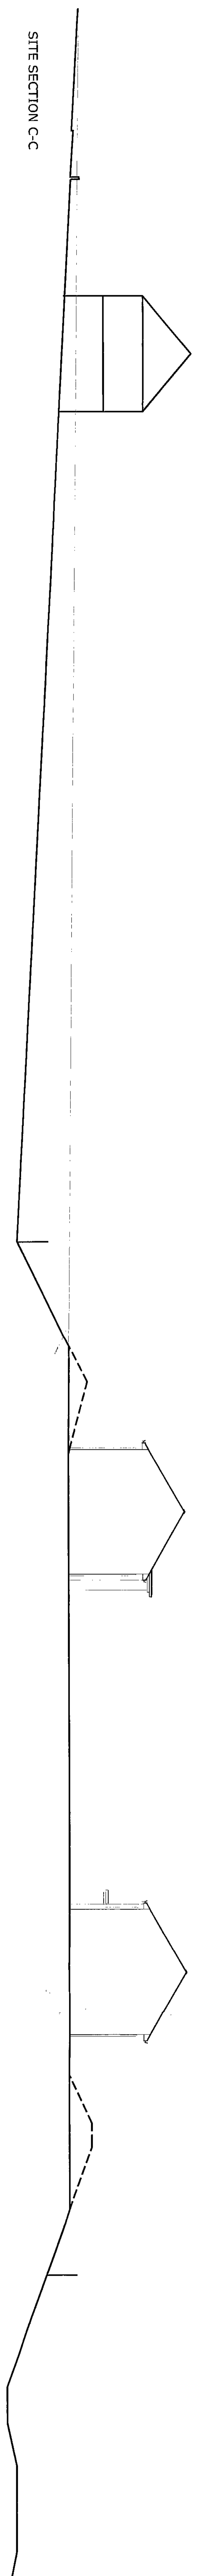

SITE SECTION C-C

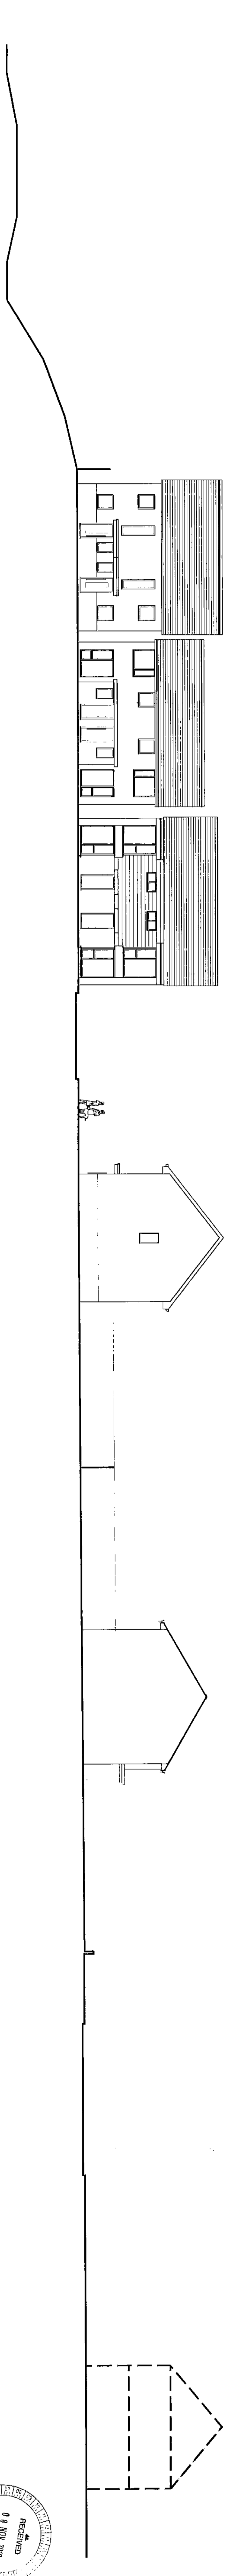

SITE ELEVATION D-D

**PRELIMINAR**



16, Boulevard de la Woluwe, 1200 Brussels  
2, Dufferin Street, Warrington, Cheshire, WA3 2TU  
Tel: 01927 553 222 Fax: 01927 541 417  
www.bellway.co.uk

Project:  
Bellway  
16, Boulevard de la Woluwe, 1200 Brussels

Client:  
Bellway  
16, Boulevard de la Woluwe, 1200 Brussels

Project:  
Bellway  
16, Boulevard de la Woluwe, 1200 Brussels

Project:  
Bellway  
16, Boulevard de la Woluwe, 1200 Brussels

