



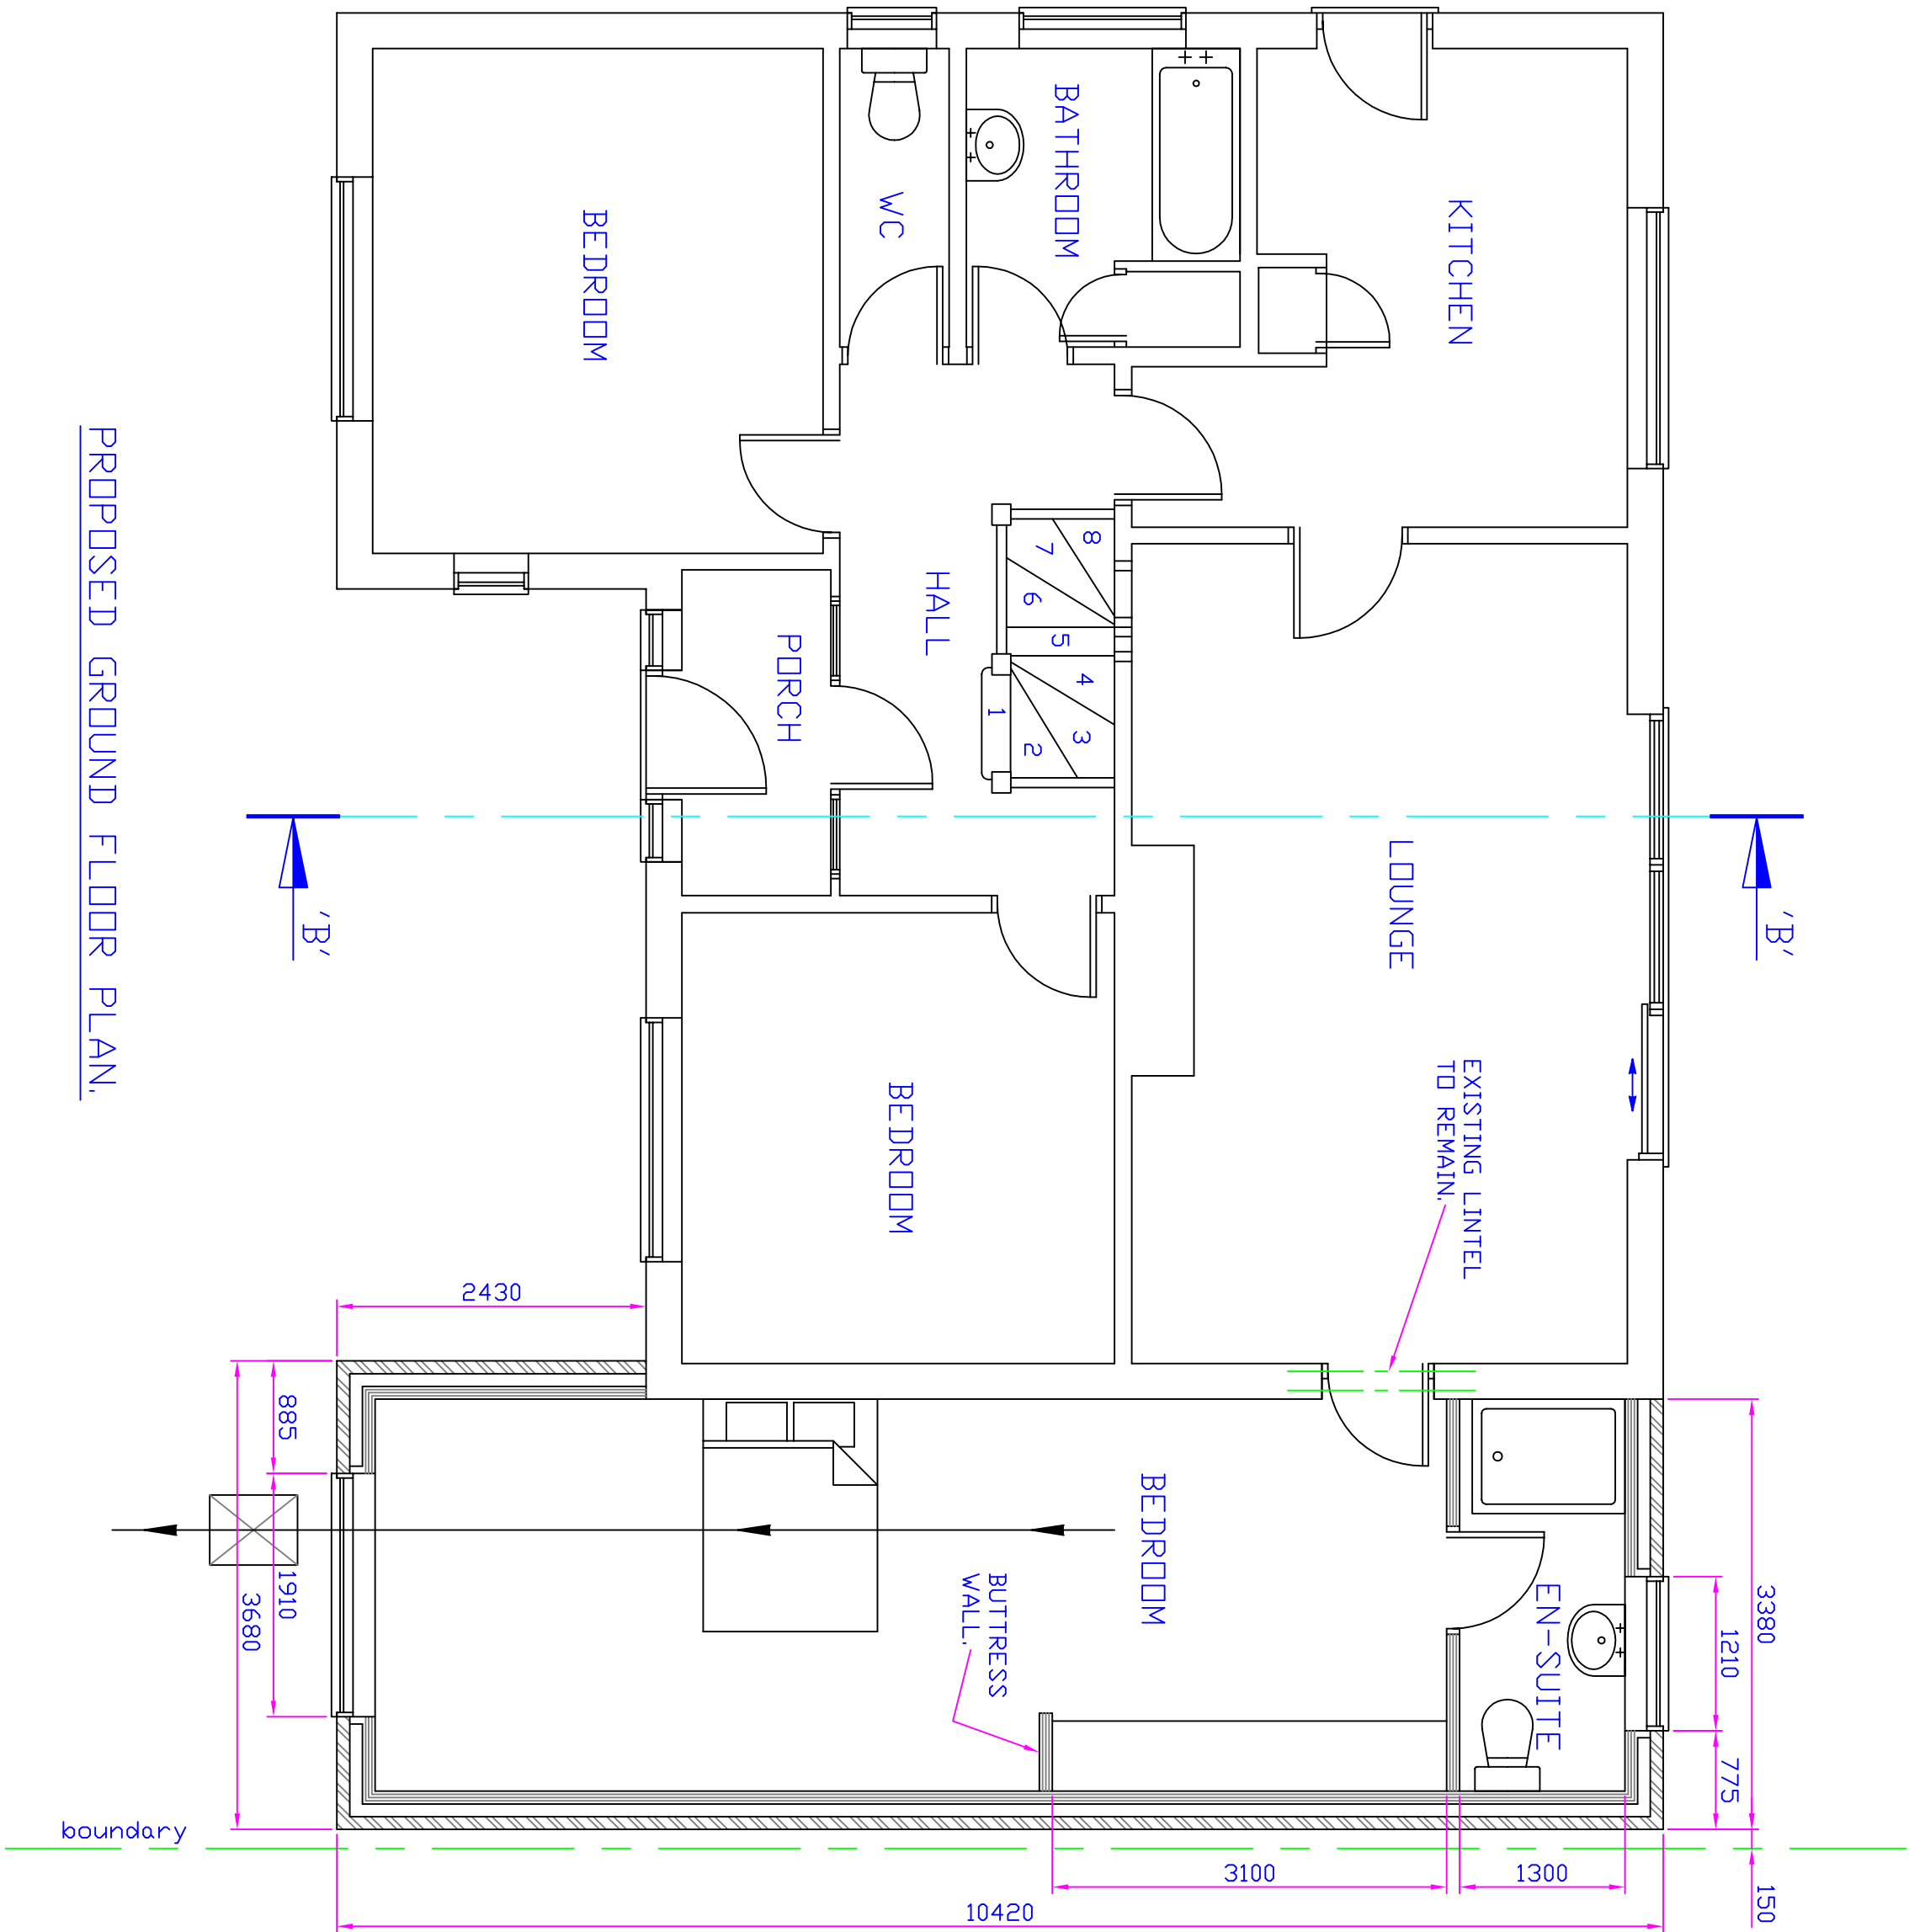

PROPOSED GROUND FLOOR PLAN.

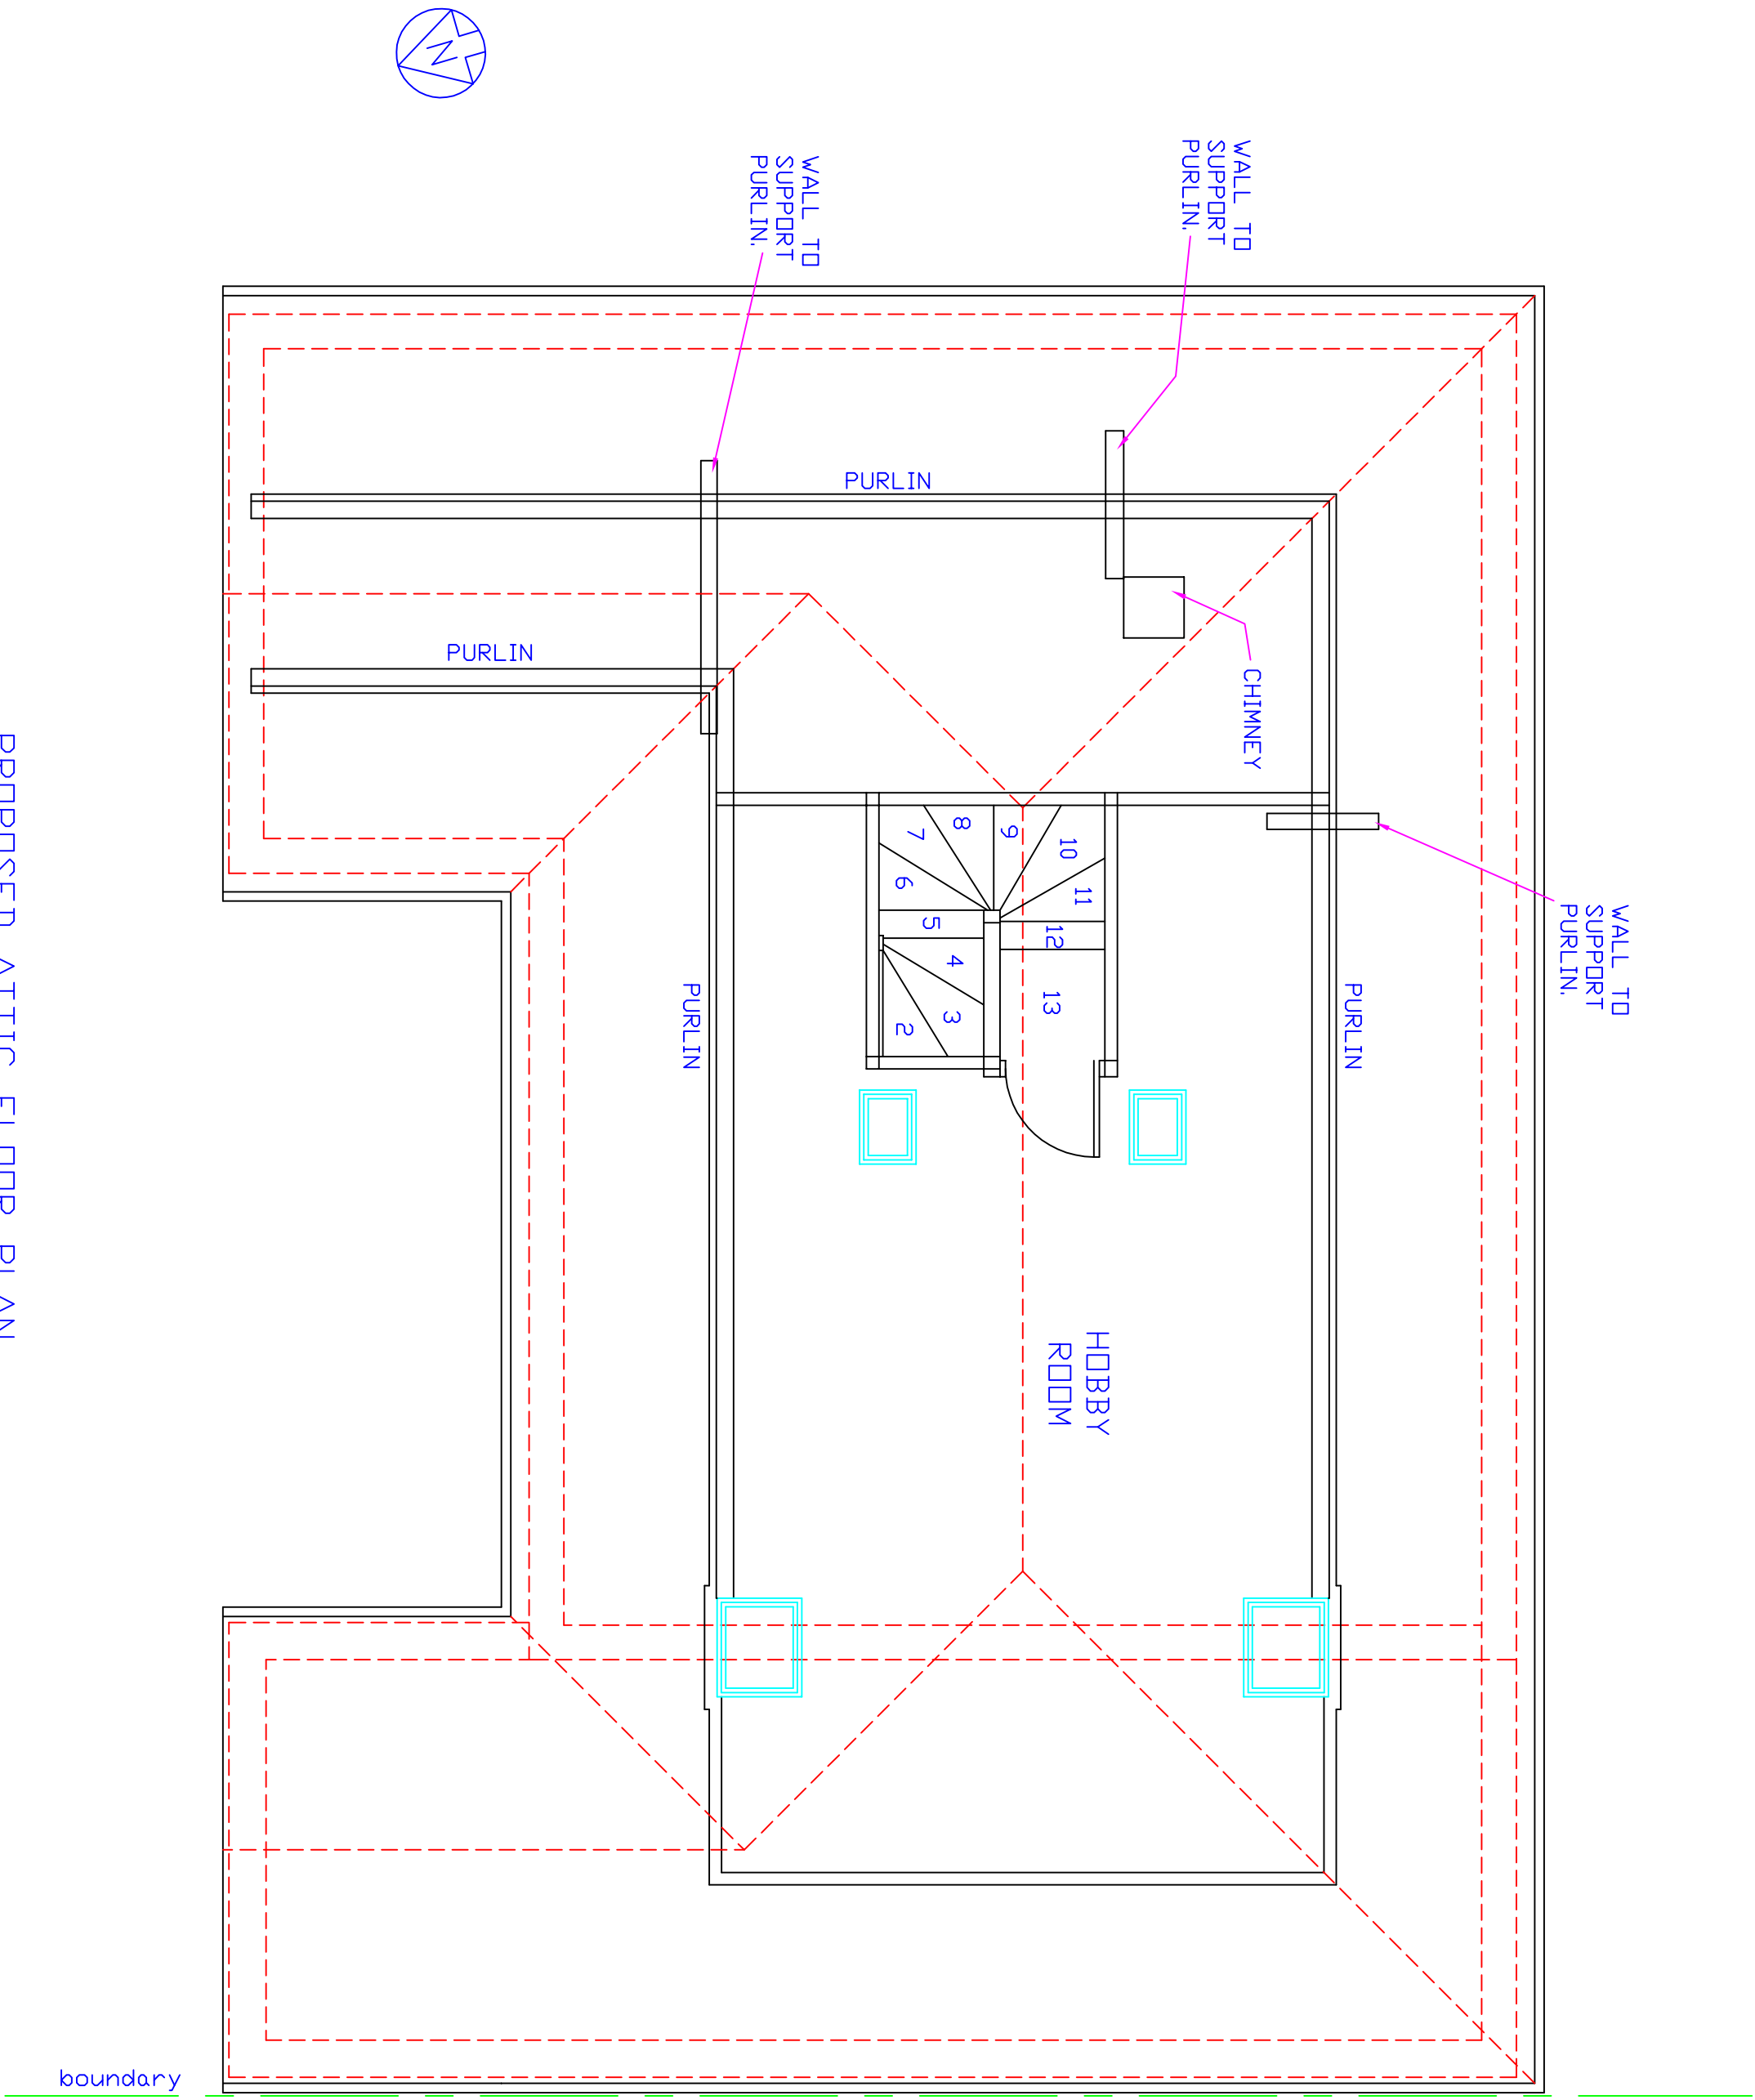


PROPOSED ATTIC FLOOR PLAN.

DO NOT SCALE
THIS DRAWING IS COPYRIGHT ©

NOTES

A	ROOF ADJUSTED TO HIP BACK ALONG WEST ELEVATION	19 03
REVISION		18

 

— D E S I G N —
56, Sedgwick Street
Levenshale
Nottinghamshire
NG16 5JY
TEL : 07771 676768
E-MAIL: godesignplanning@aol.com

CLIENT

Mrs E. Angell

PROJECT

19, Carr Head Lane
Bolton-on-Dearne
Rotherham
S63 8DA

TITLE

Proposed Side
Extension with
Loft Conversion.

Proposed Floor Plans

DRAWN BY
G. D. Shea

AI

CHECKED BY

SCALE
1:50

DATE

DWG No.

REV

24/01/18118/003-02

A