



Existing side elevation

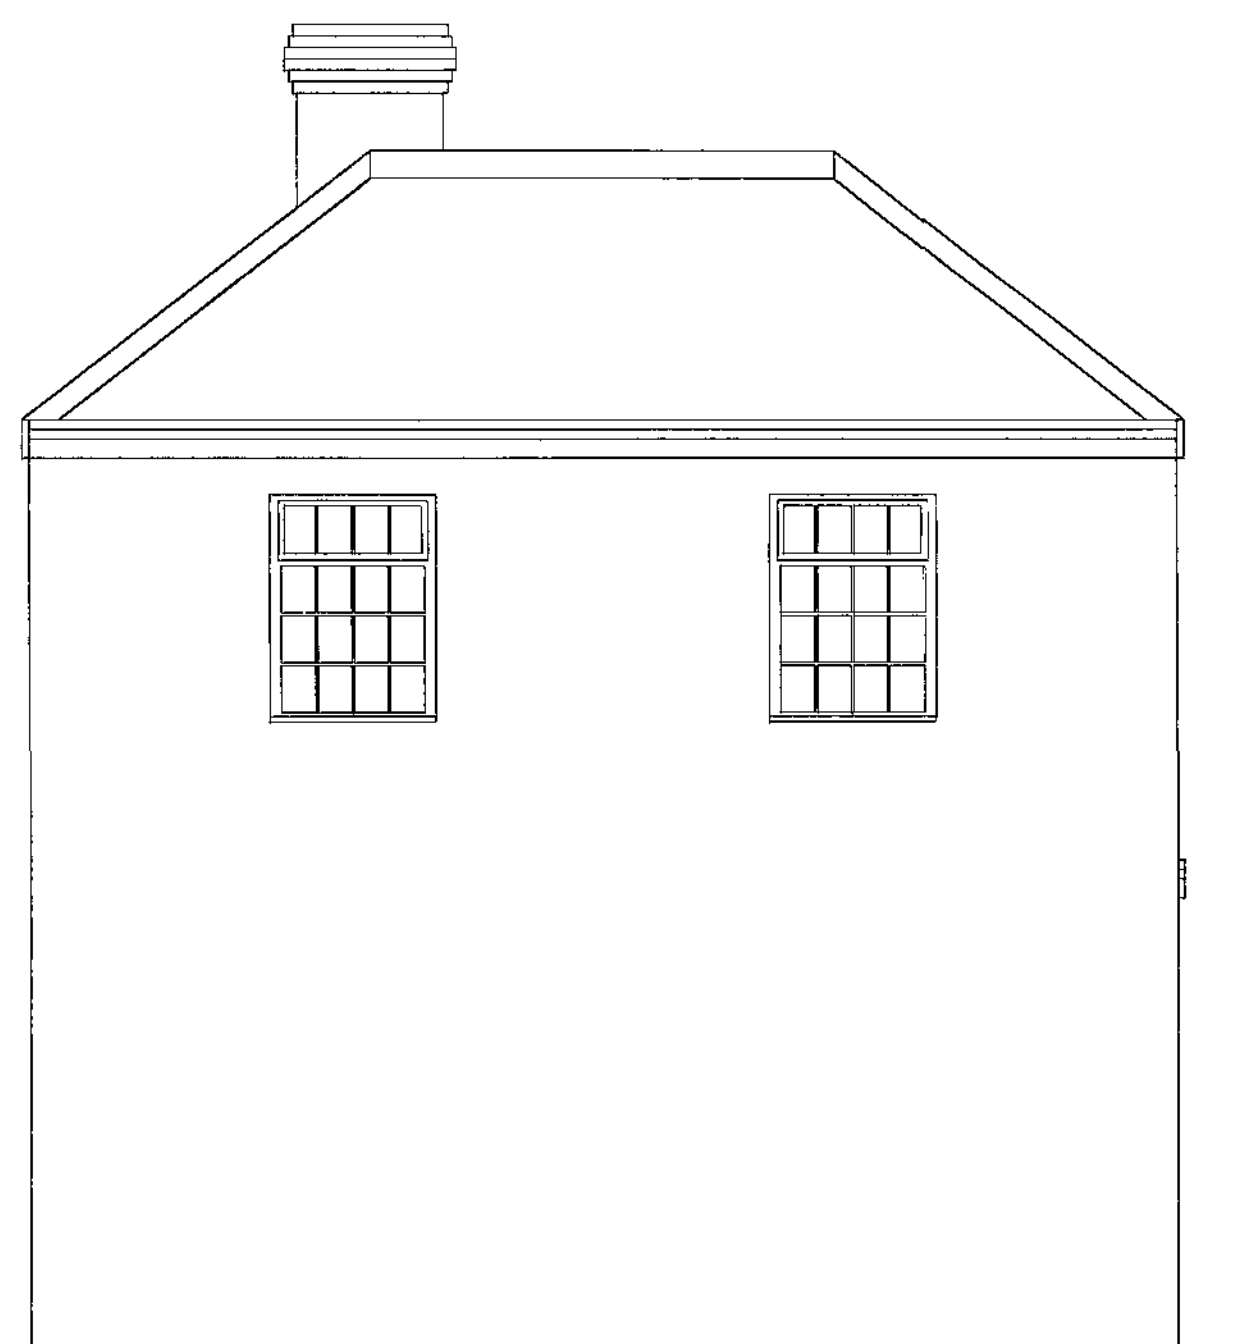


Existing front elevation



Proposed side elevation

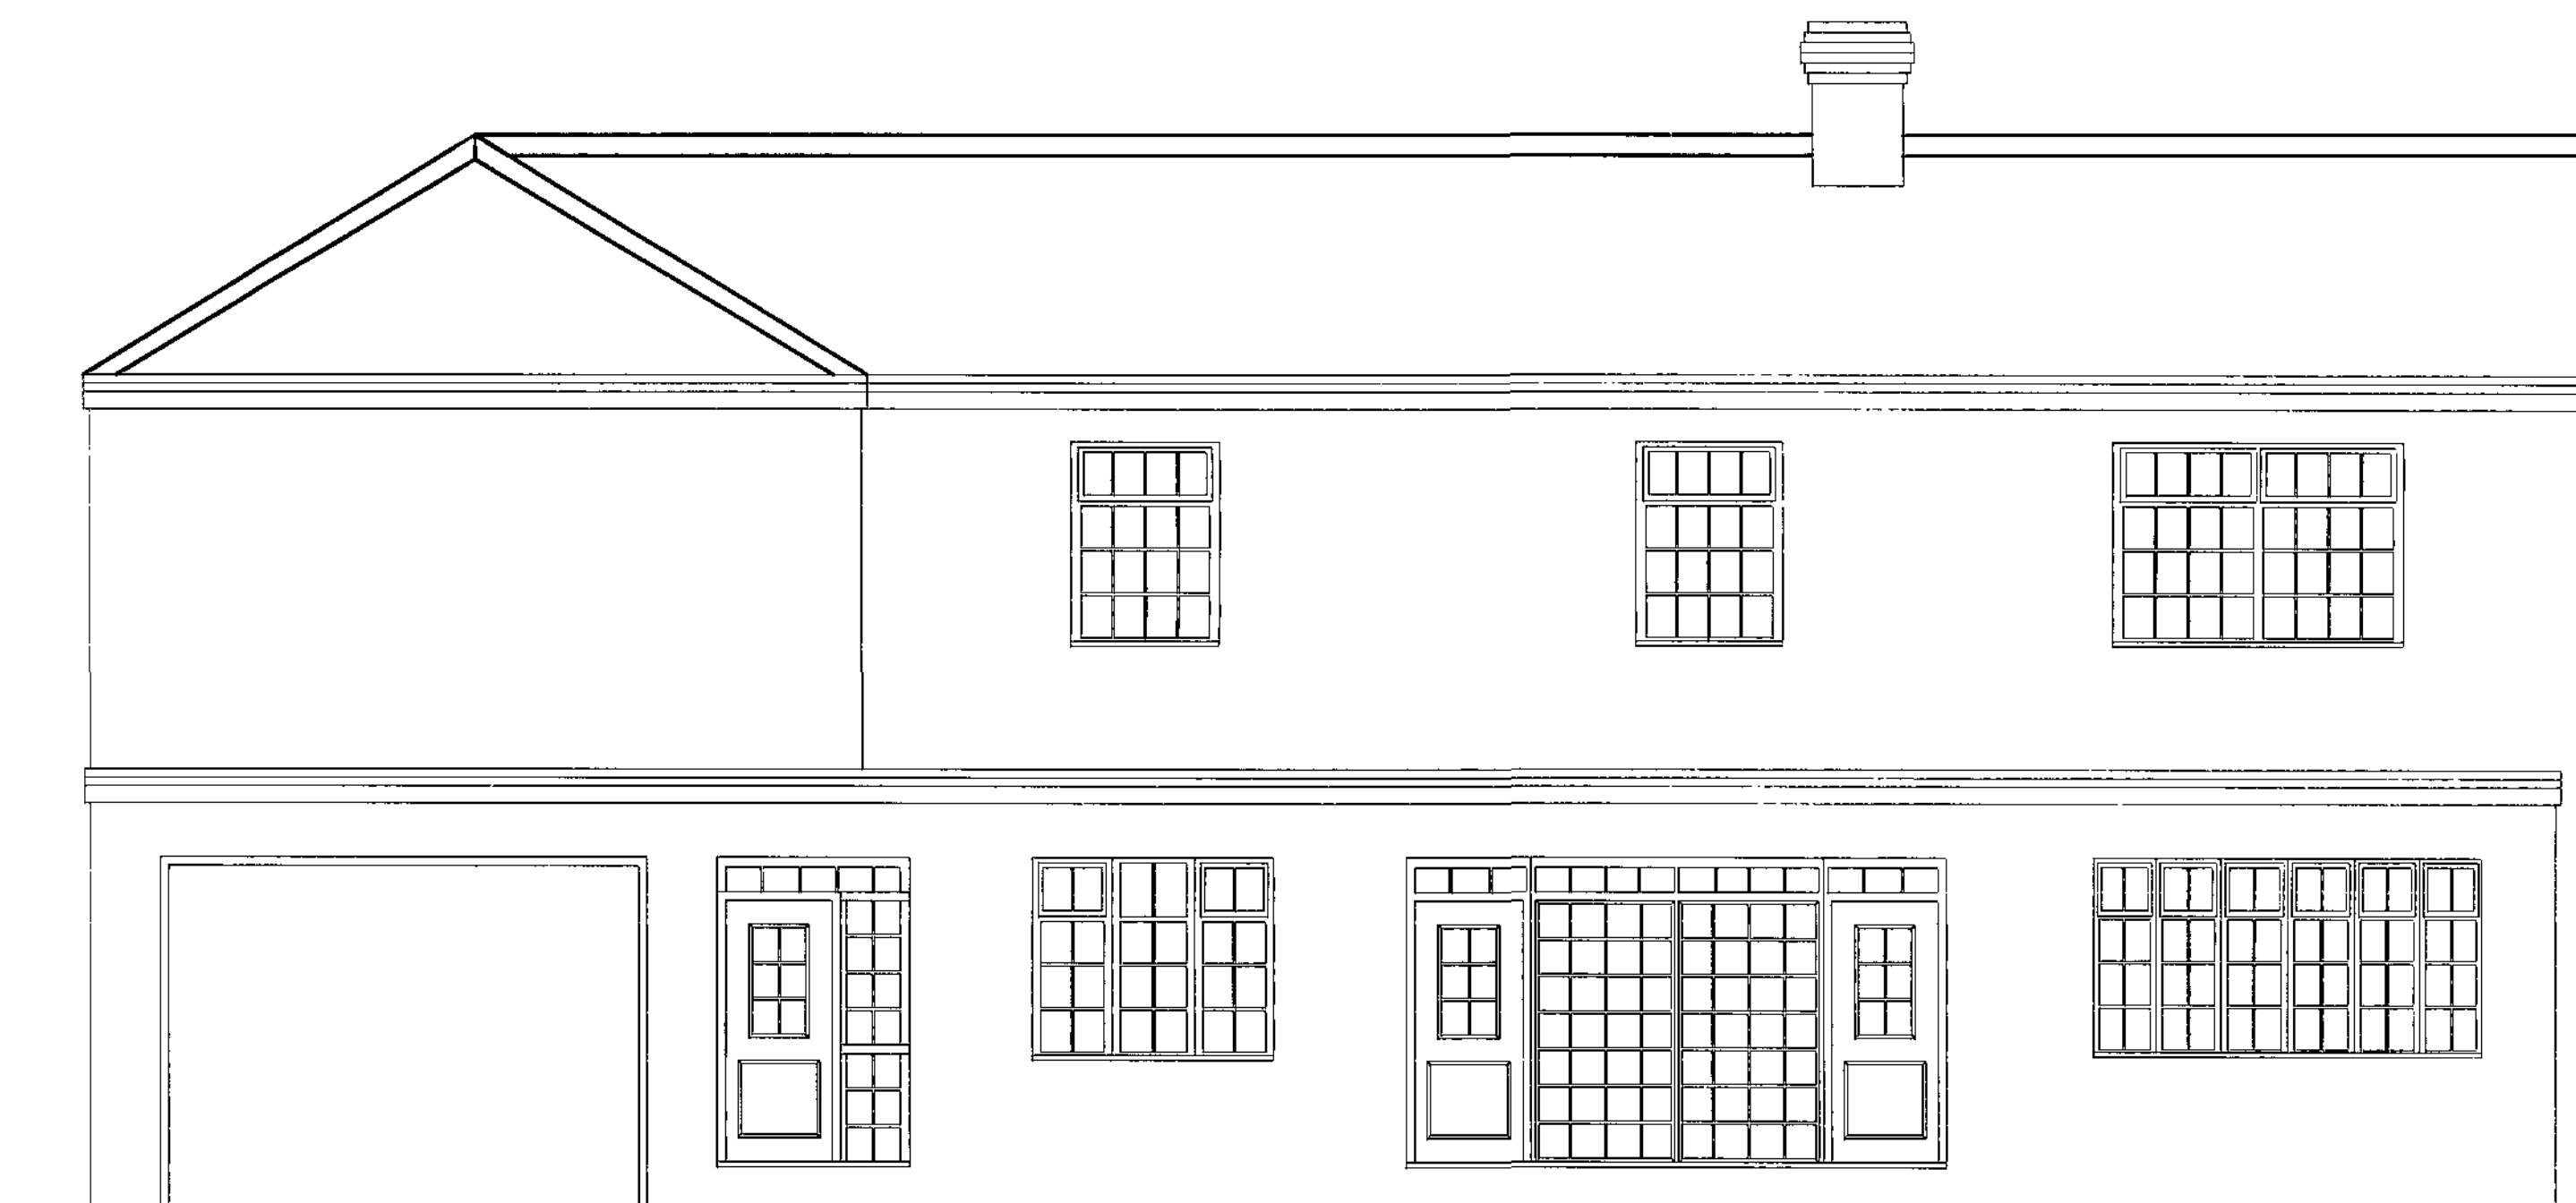

Proposed front elevation

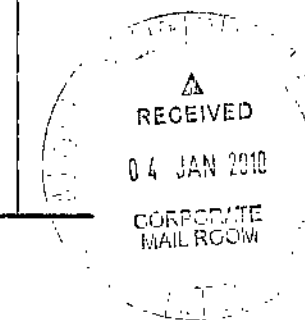

Proposed first floor extension & internal ground floor alterations to Ivy House, Keresforth Road, Dodworth. for Mr S. Hawcroft of Nr, 3, Wareham Grove, Dodworth, Barnsley Scale 1:50