


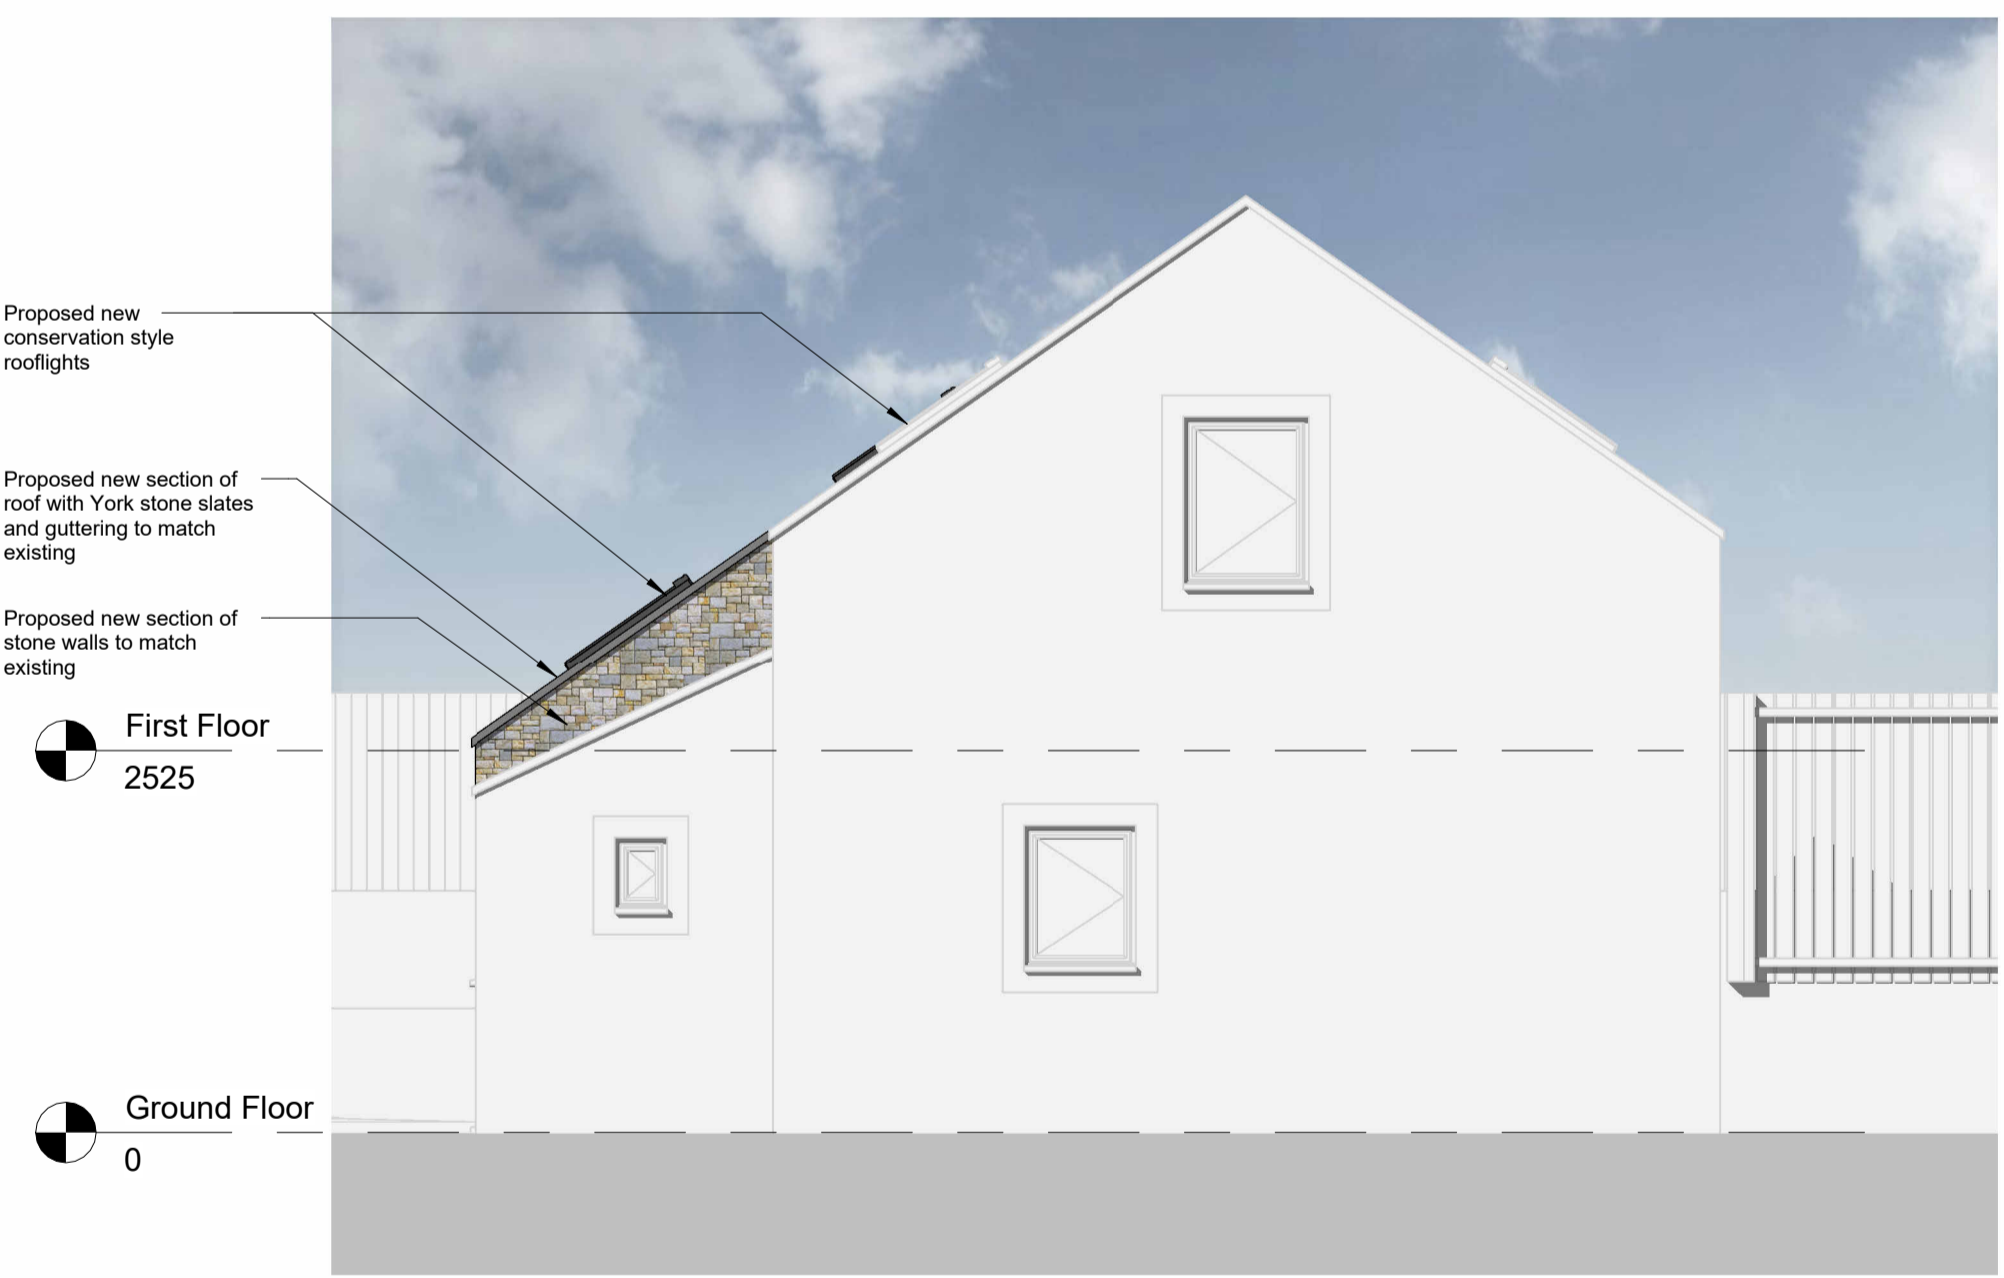

1 Proposed South Elevation
1 : 50




2 Proposed East Elevation
1 : 50



3 Proposed North Elevation
1 : 50



4 Proposed West Elevation
1 : 50

 

2	28/05/2026	Design altered in line with comments from conservation officer and client	CEW	CEW
1	16/03/2026	Issue for Planning	CEW	CEW
Rev	Date	Description	By	CHK

PLANNING

CLIENT
Mr & Mrs Milner

PROJECT
Brook Houses, Cawthorne

TITLE
Proposed Elevations

CREATION DATE	SCALE @ A1	DRN	CHK	STATUS
Mar 2026	1 : 50	CW	CW	53
SHEET NO.	MILNER - CW - B01 - XX - DR - A - 10-201		REVISION	
			2	

© COPYRIGHT. ALL RIGHTS RESERVED.
THIS DRAWING MUST BE READ IN CONJUNCTION WITH ALL OTHER RELEVANT DRAWINGS AND ANY DISCREPANCIES MUST BE REPORTED IMMEDIATELY.
THE DRAWING OR INFORMATION MUST NOT BE USED FOR CONSTRUCTION UNLESS EXPRESSLY ISSUED FOR CONSTRUCTION.
PLOT DATE: 05/02/2025 16:36:16