



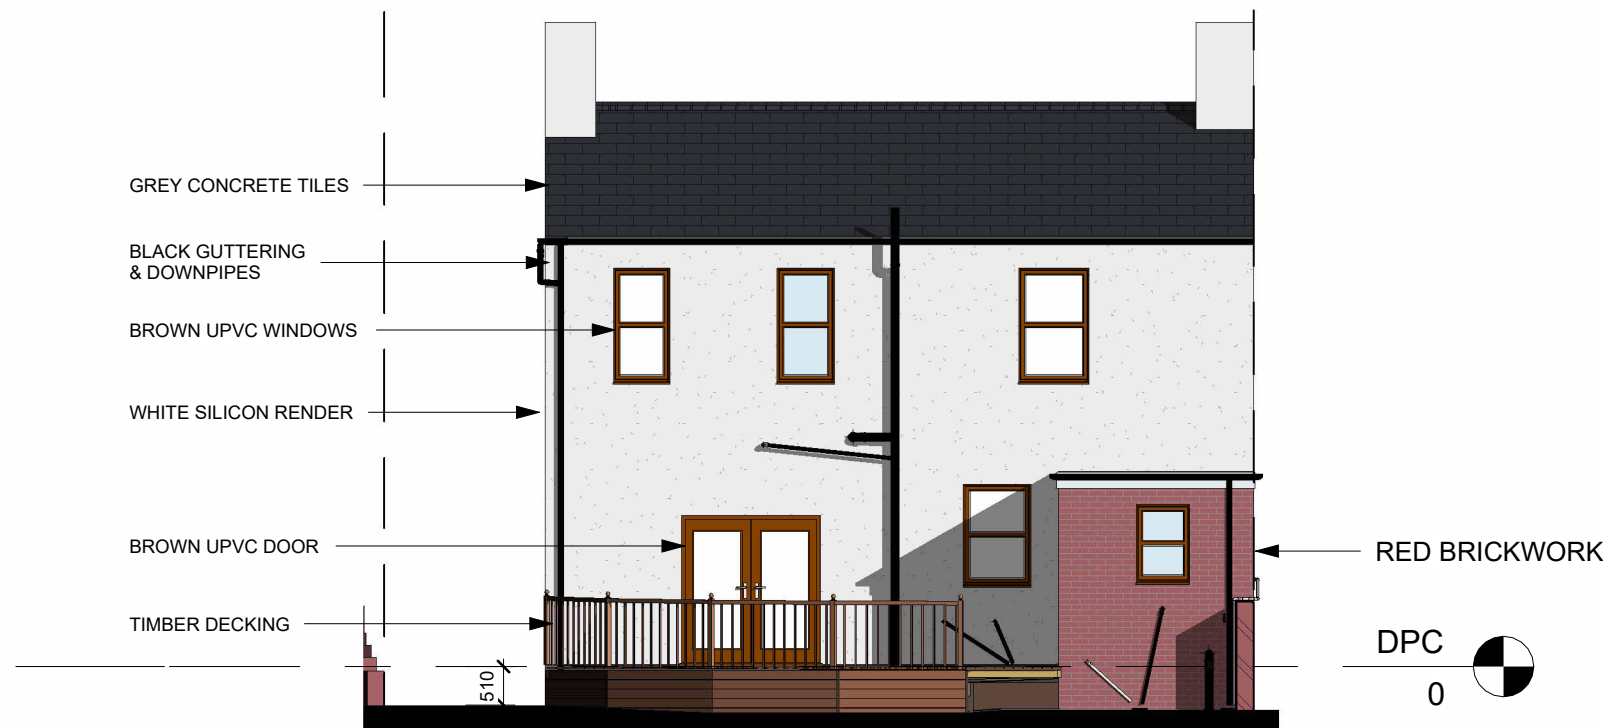


South Elevation
1 : 100




North Elevation
1 : 100

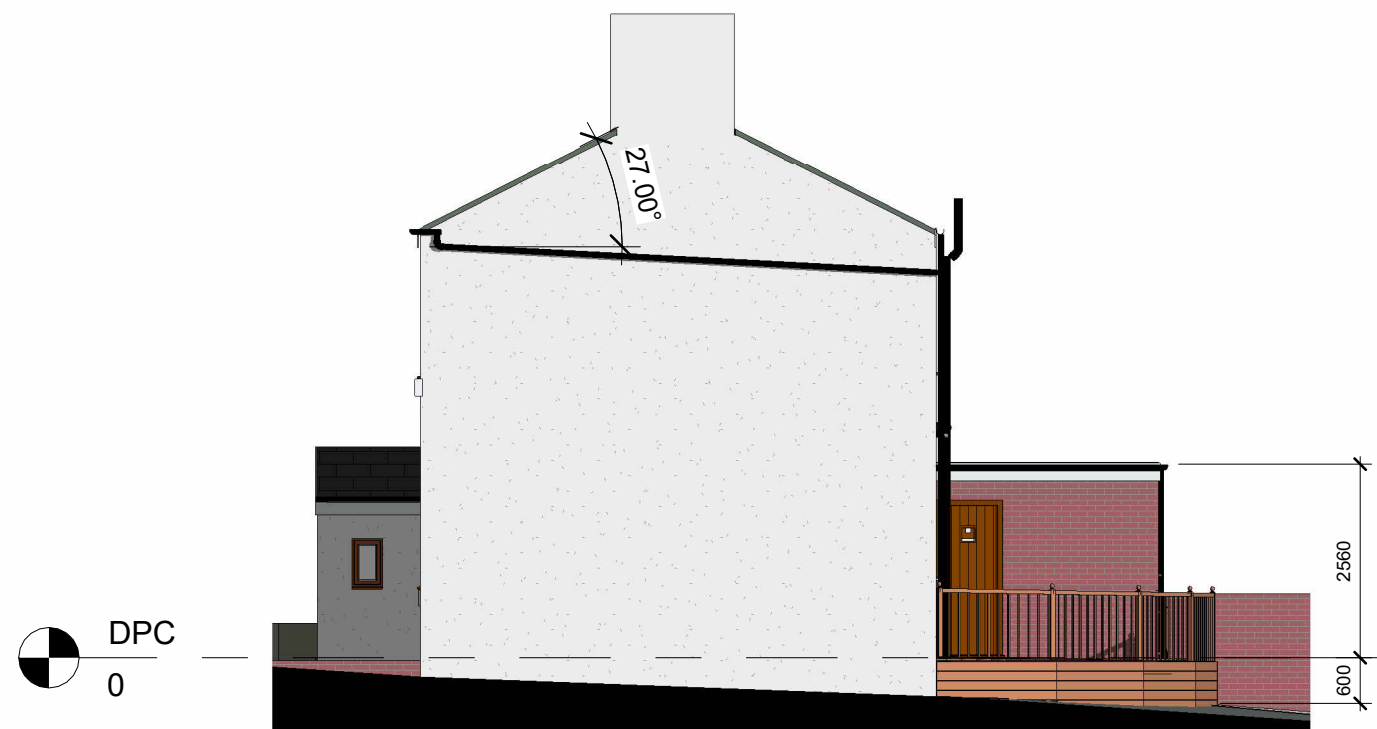

East Elevation
1 : 100

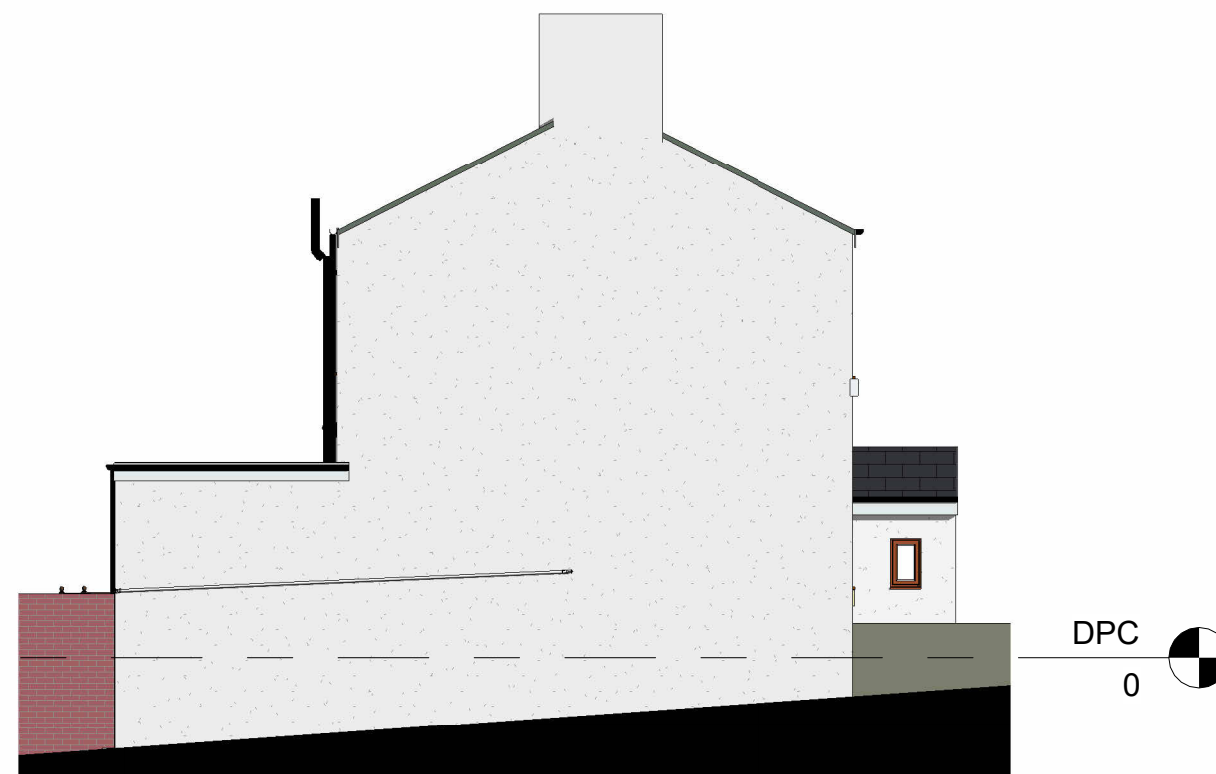

West Elevation
1 : 100

 

GRAPHIC SCALE: 1:100

Project Title
PROPOSED REAR EXTENSION
MR B NORTH
26 CHURCH ST. BARNSELY. S752RH

Drawing Title
EXISTING ELEVATIONS

Revision Note:

Issued for Planning Permission

Scale

1 : 100

Drawn By

BN

Date

30.07.26

Drawing No.

NCDB- BN- A101

Revision

A

NORTH CONSTRUCTION:
DESIGN & BUILD
from conception to completion

26 Church St.
Gawber
S.Yorks
S75 2RH

Tel: 01226 828972
Mob: 07974116241

<https://benorth60.wixsite.com/hcdb>

CONTRACTORS MUST CHECK ALL DIMENSIONS ON SITE. ONLY FIGURED DIMENSIONS TO BE WORKED FROM DISCREPANCIES MUST BE REPORTED TO THE DESIGN OFFICE BEFORE PROCEEDING

ORIGINAL SHEET SIZE A3 - DO NOT SCALE FROM THIS DRAWING