




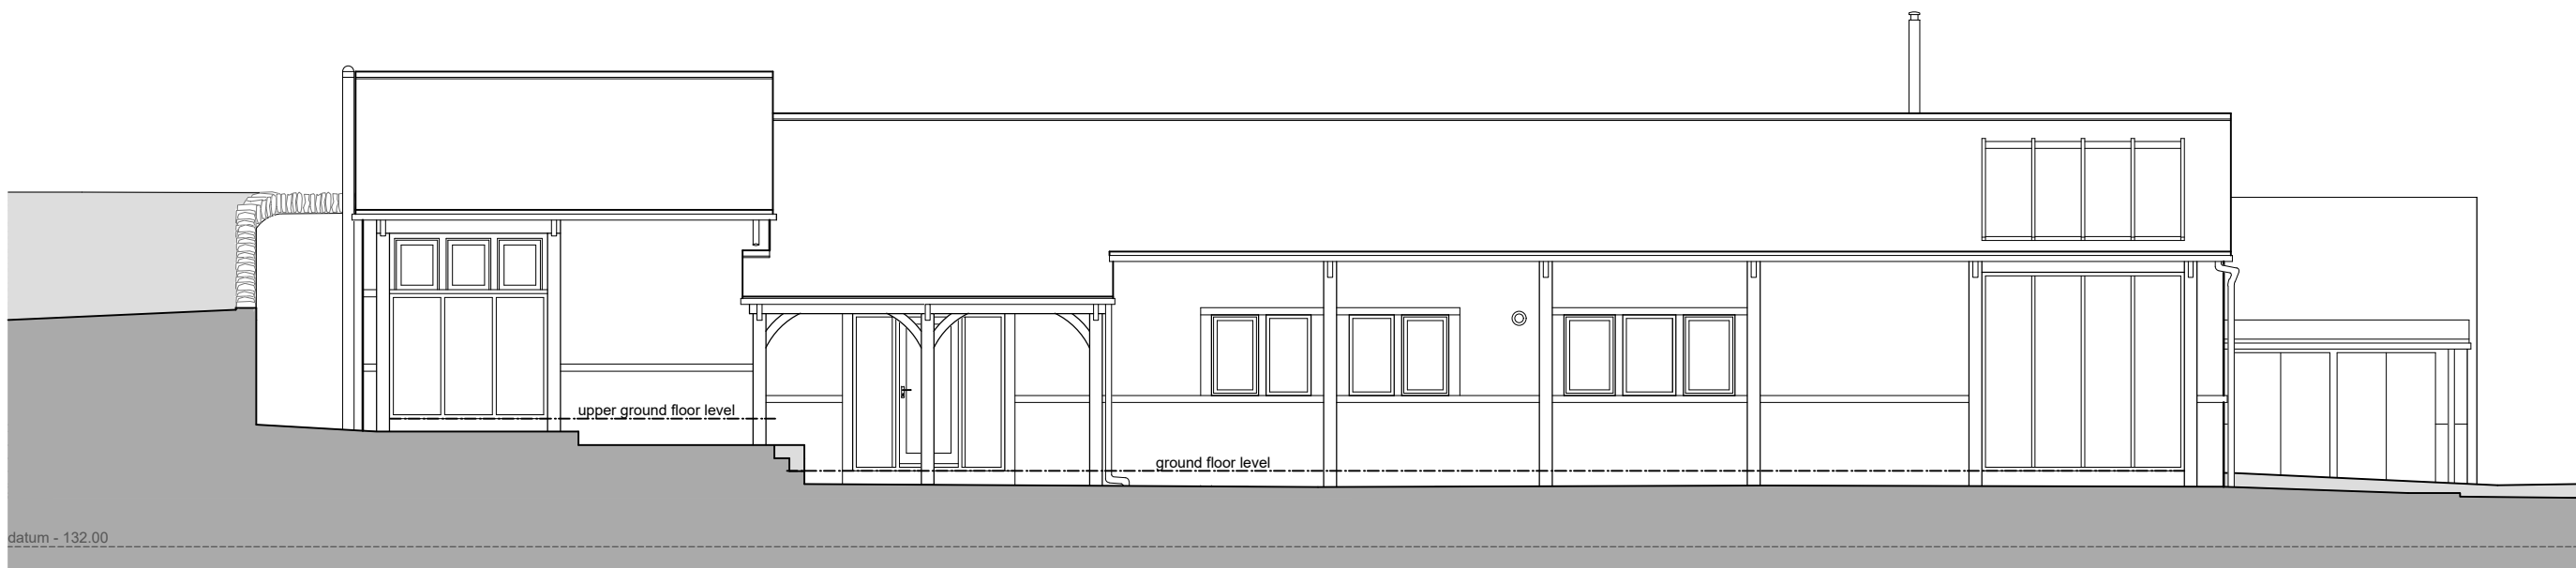

front elevation (south)

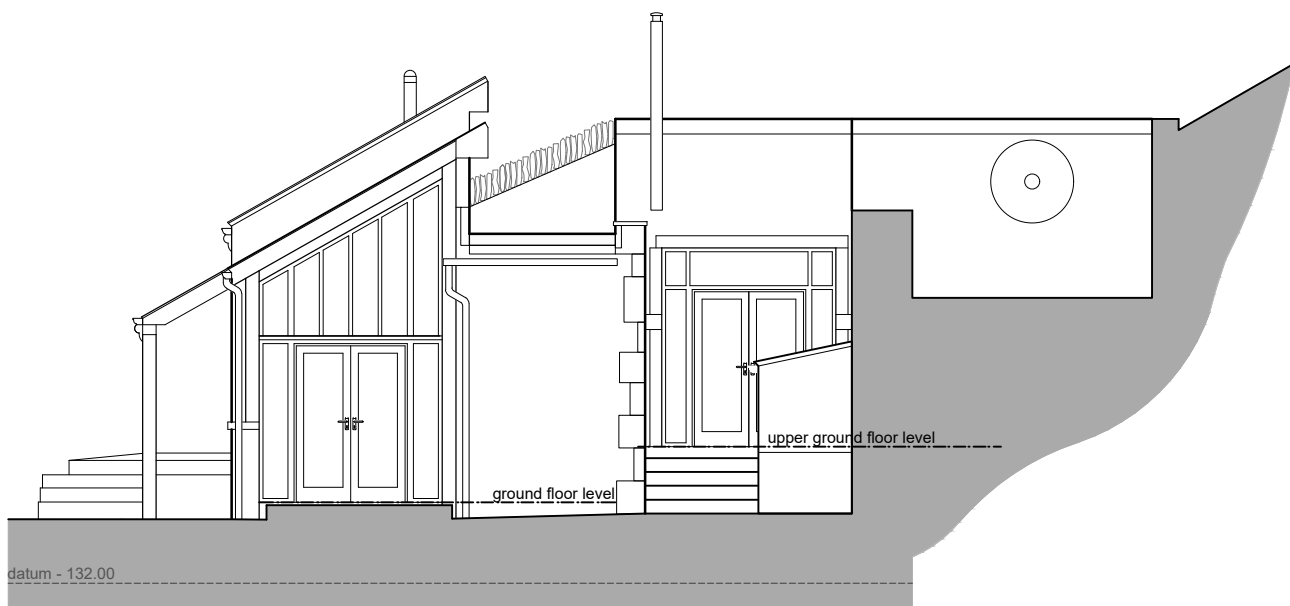


side elevation (east)

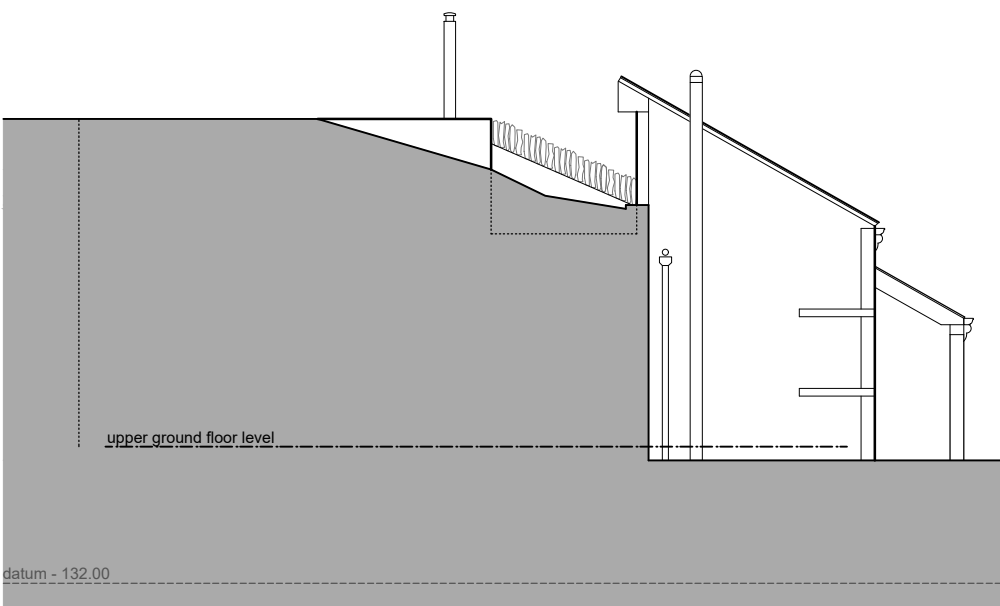


side elevation (west)




rear elevation (north)

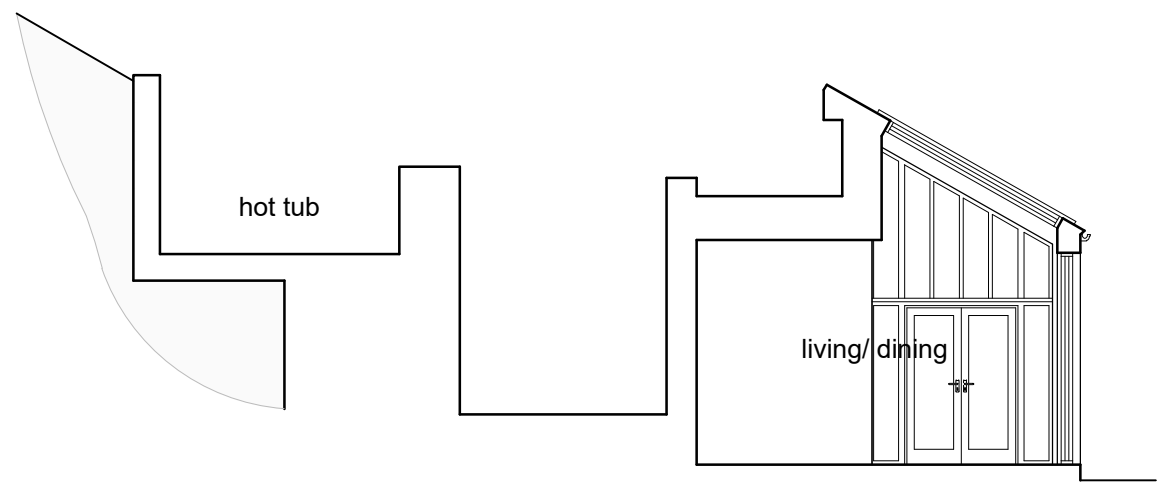

section a-a

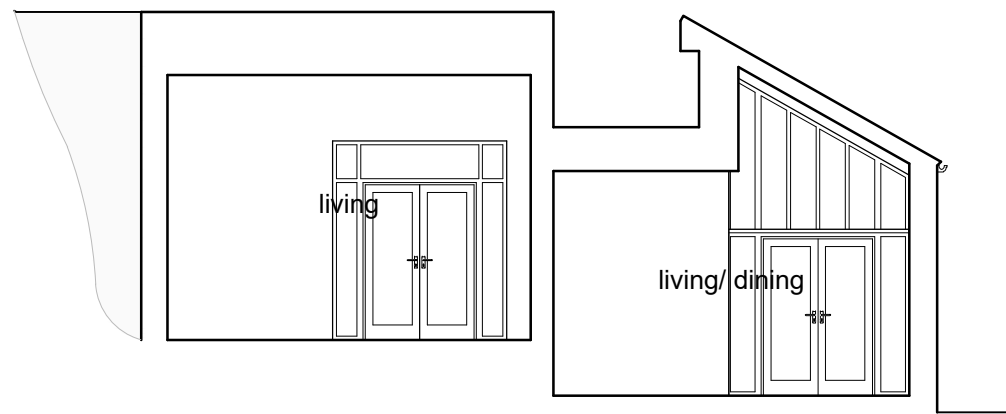

section b-b

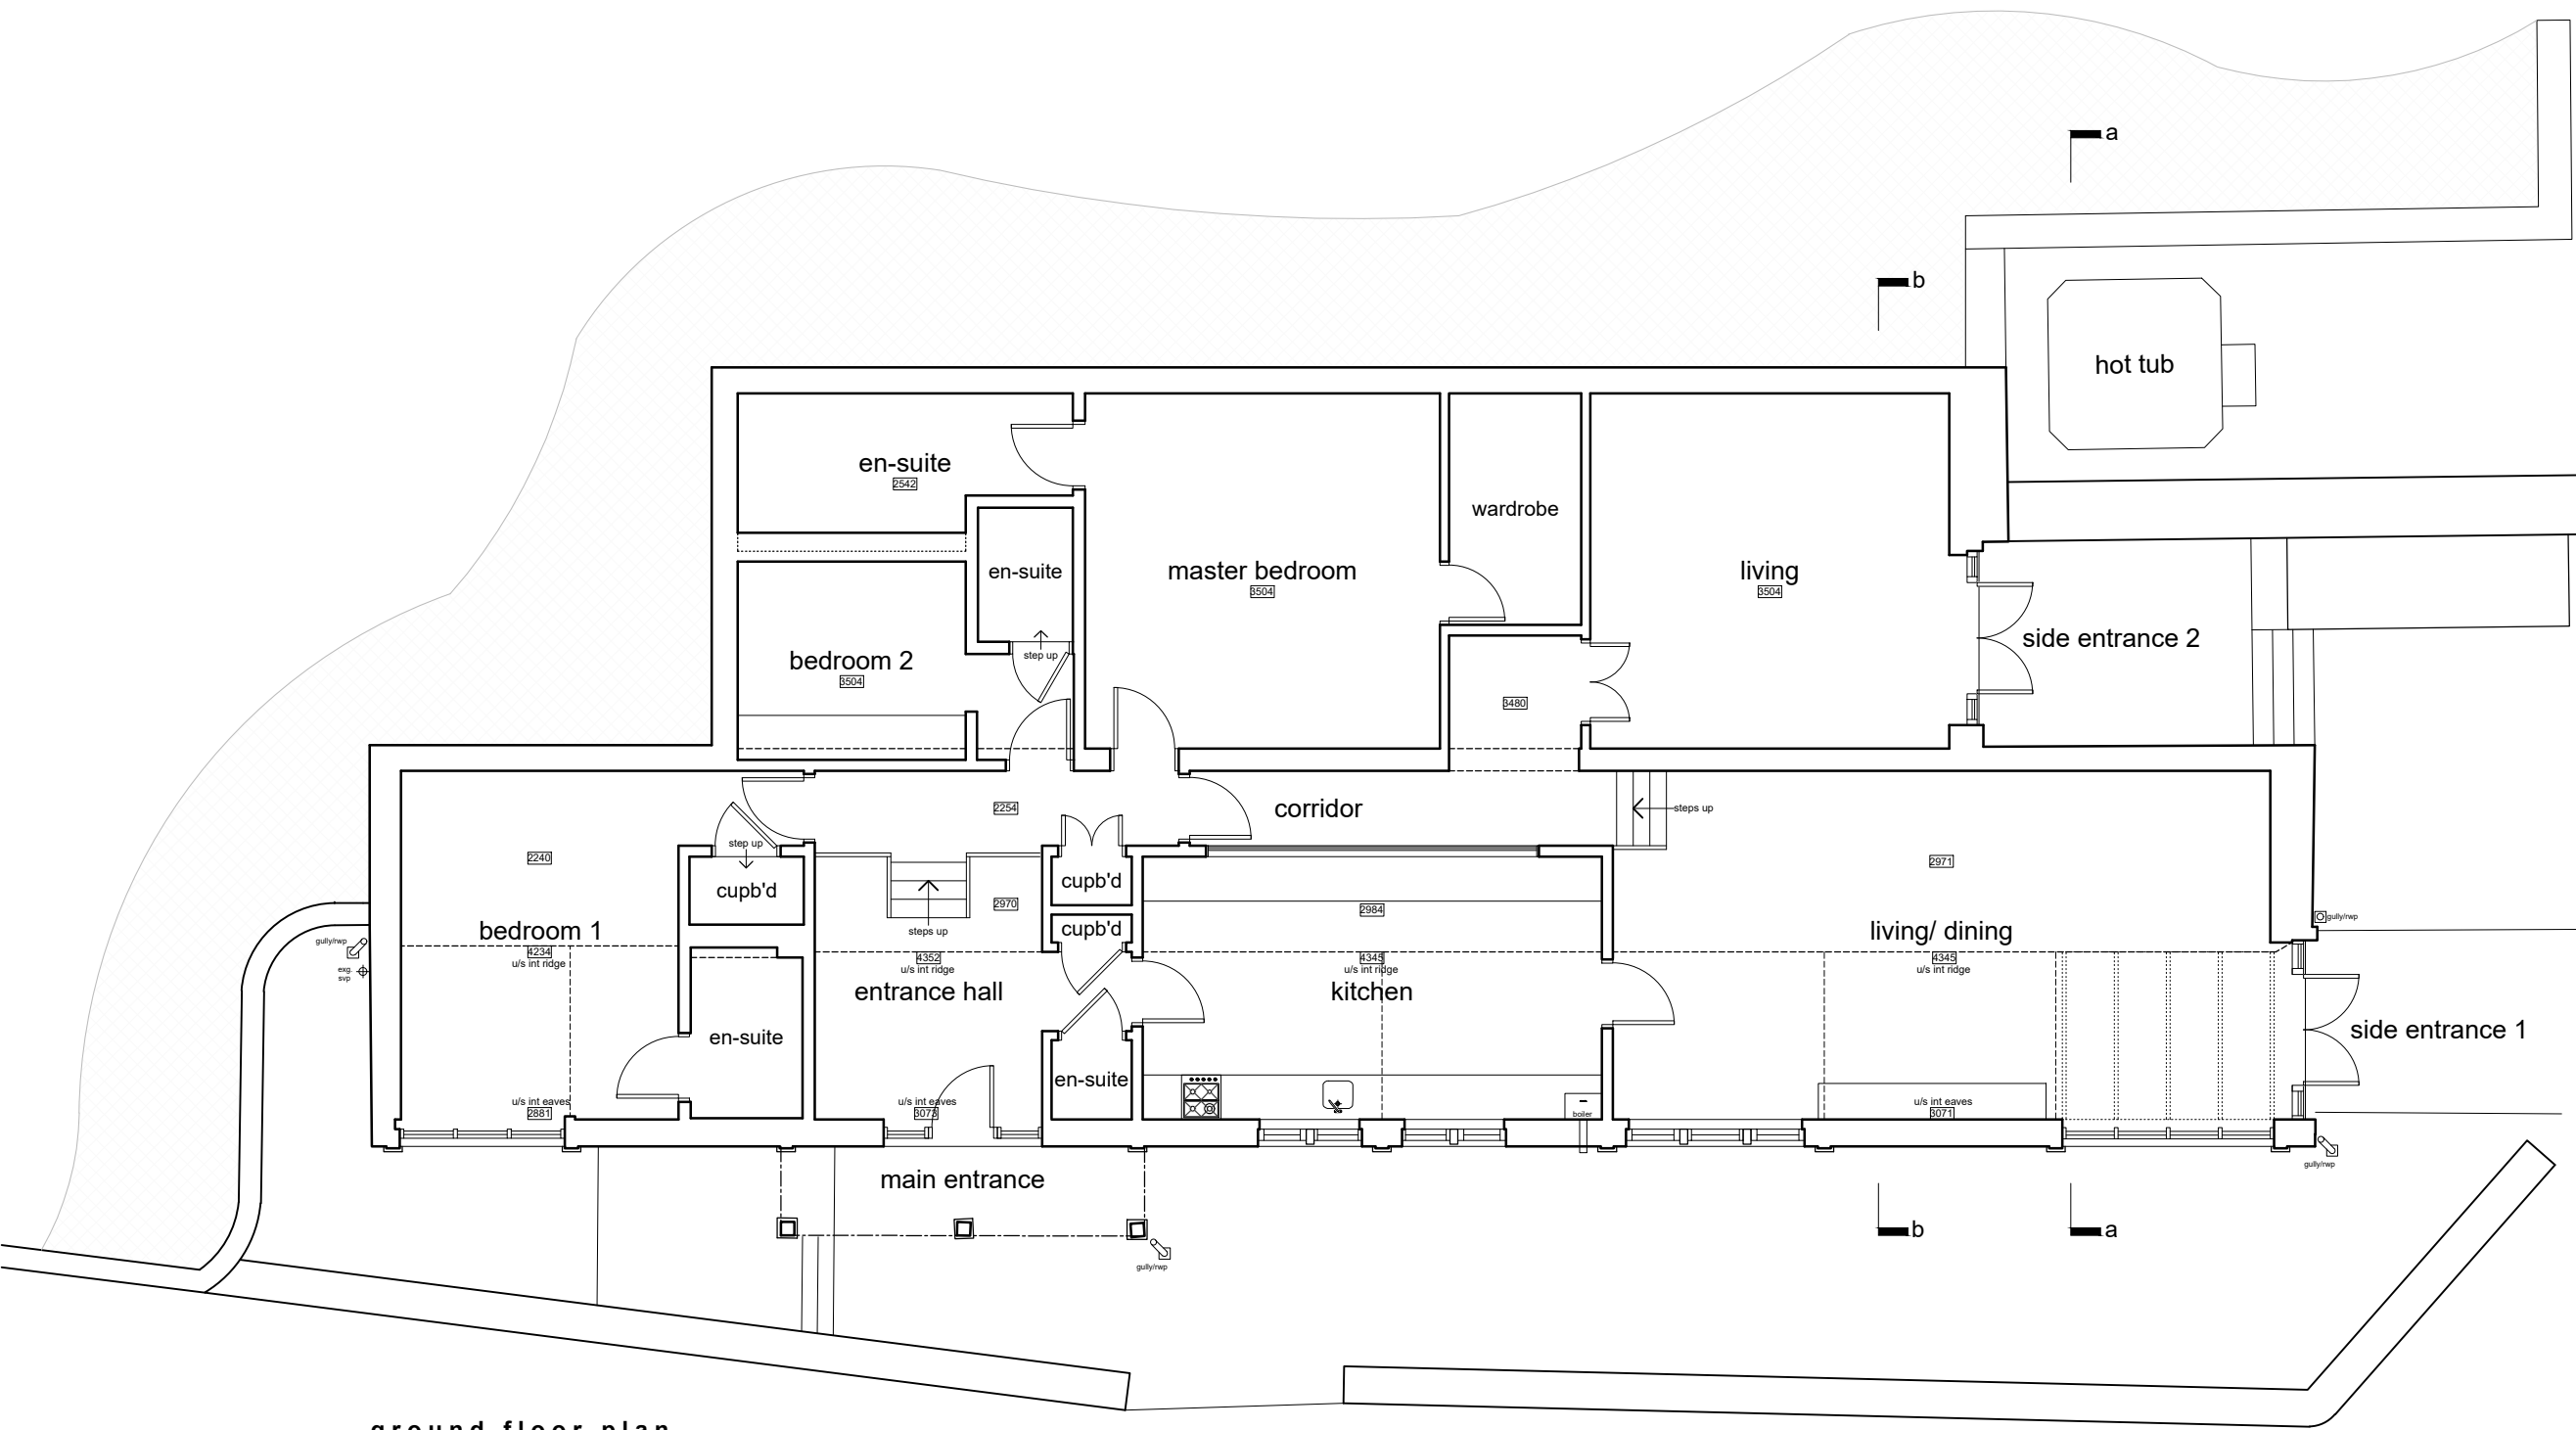

ground floor plan

This drawing has been prepared specifically for the purpose of obtaining Planning Permission and/or Building Regulation Approval. Its suitability for other purposes, without supplementary details and specifications cannot be guaranteed. The Permissions and/or Approvals are beyond the Architects control, and no guarantee that such will be granted is given or to be inferred by reason of the preparation of this drawing.

Only figured dimensions are to be used. All dimensions to be checked on site. This drawing together with the design is the property and copyright of the Architect and must not be reproduced without prior written permission.

P02	Added rear (north) elevation	09.06.26	JW	NG
P01	Drawing created	20.05.26	JH	NG
rev.	description	date	drawn	approved

AADP

project Proposed extension and alterations

at
The Silvermine, Mill Farm, Gunthwaite
Penistone, Sheffield, S36 7GE
for
Cannon Hall Farm

title General arrangement as existing
number 25106D-01-P02
scale 1:100
size A1