



EXISTING REAR ELEVATION




EXISTING SIDE ELEVATION

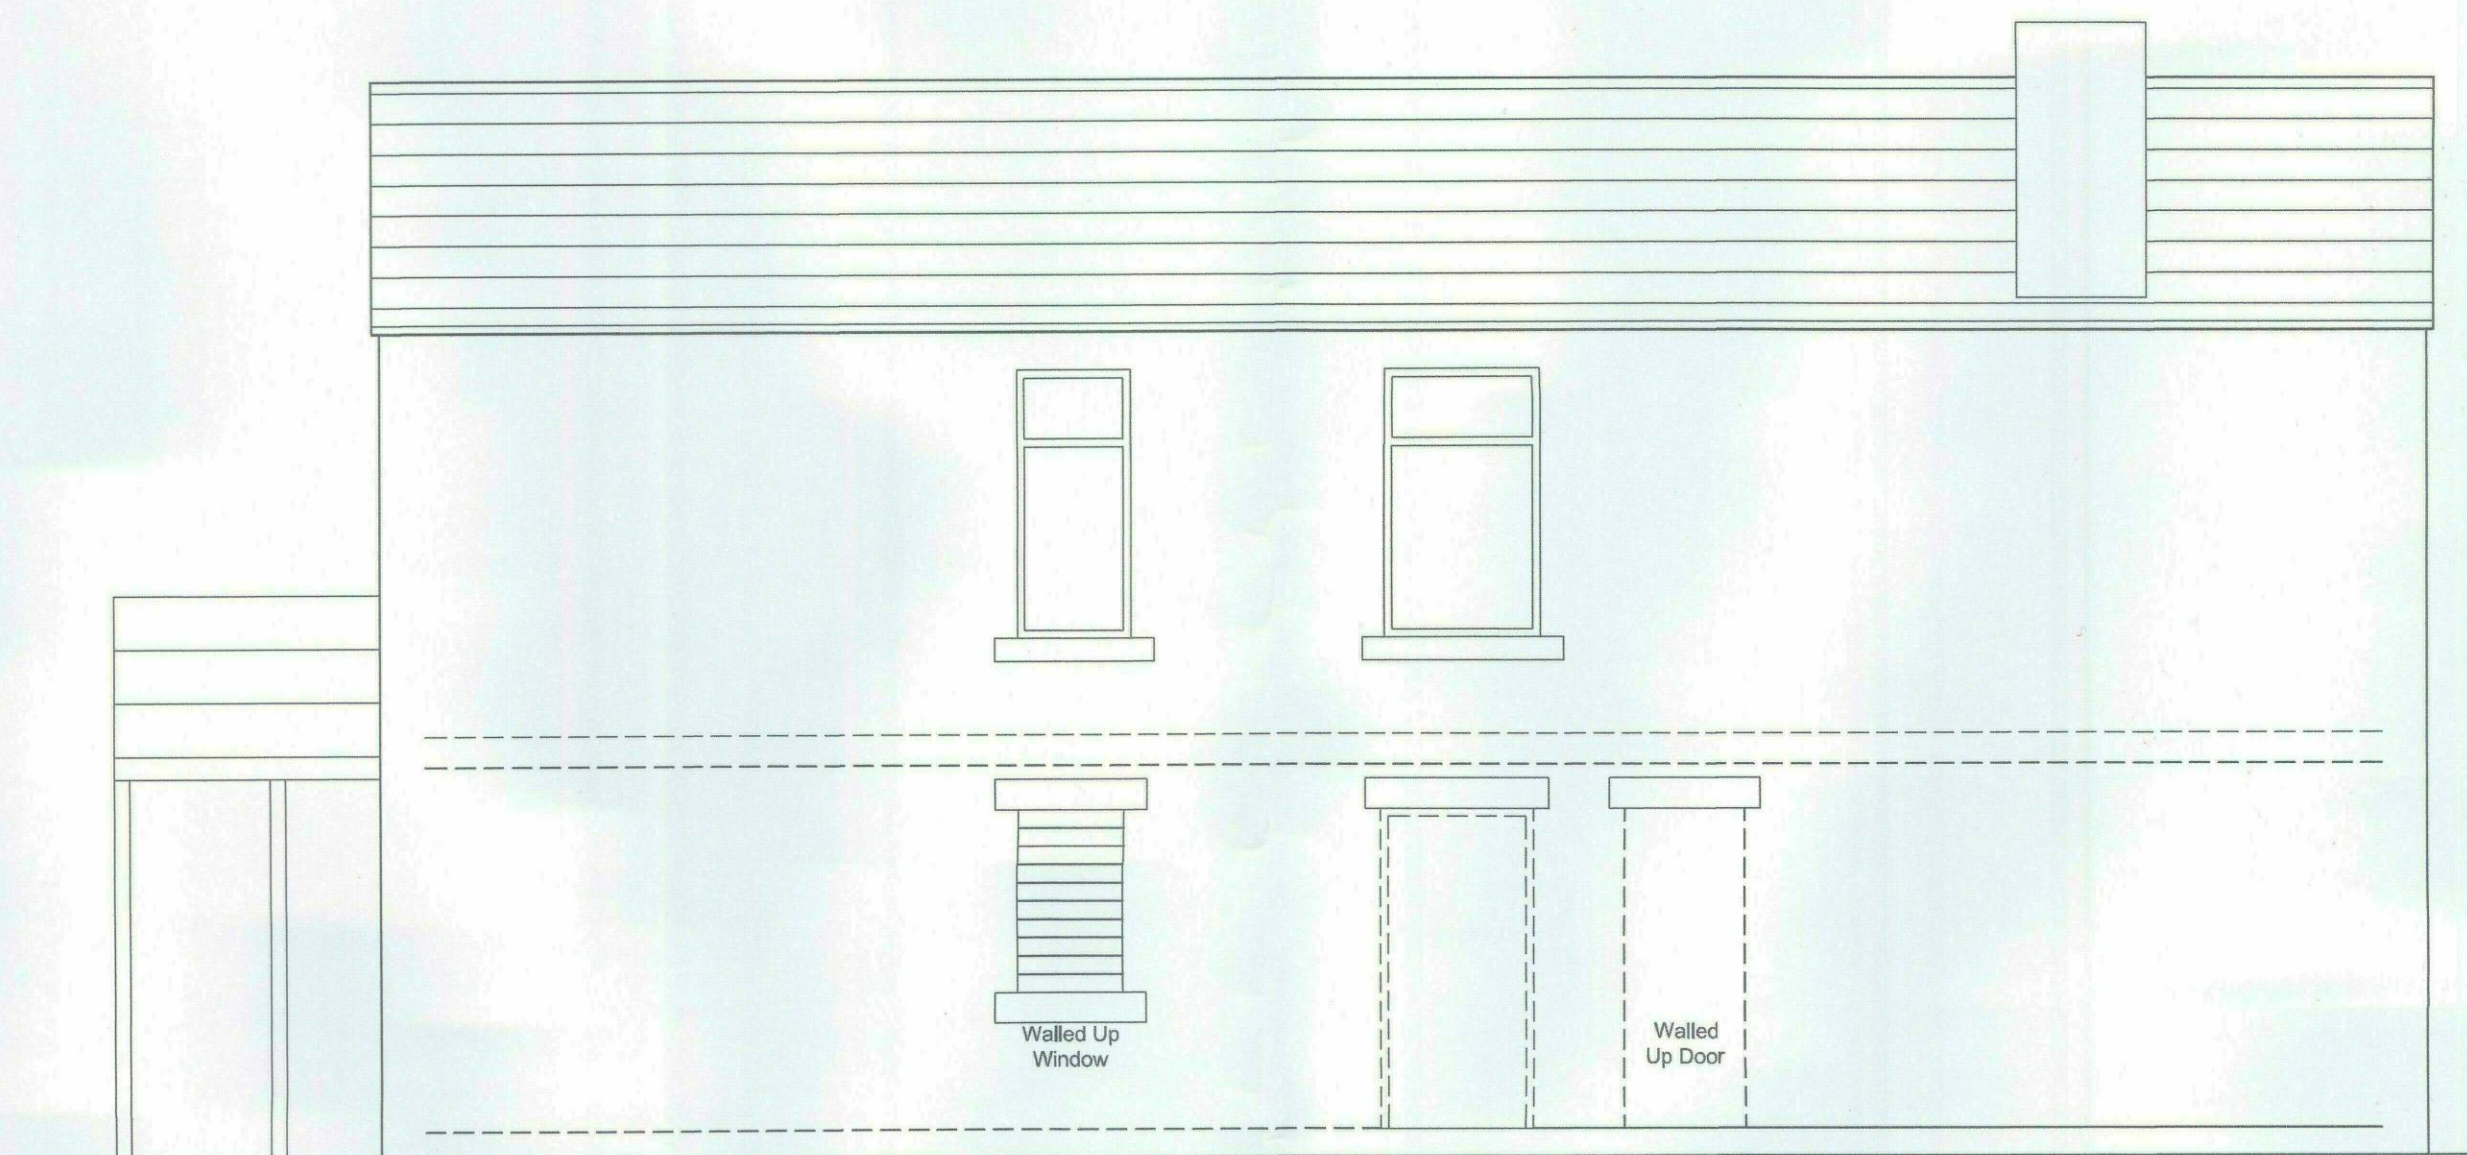

EXISTING FRONT ELEVATION

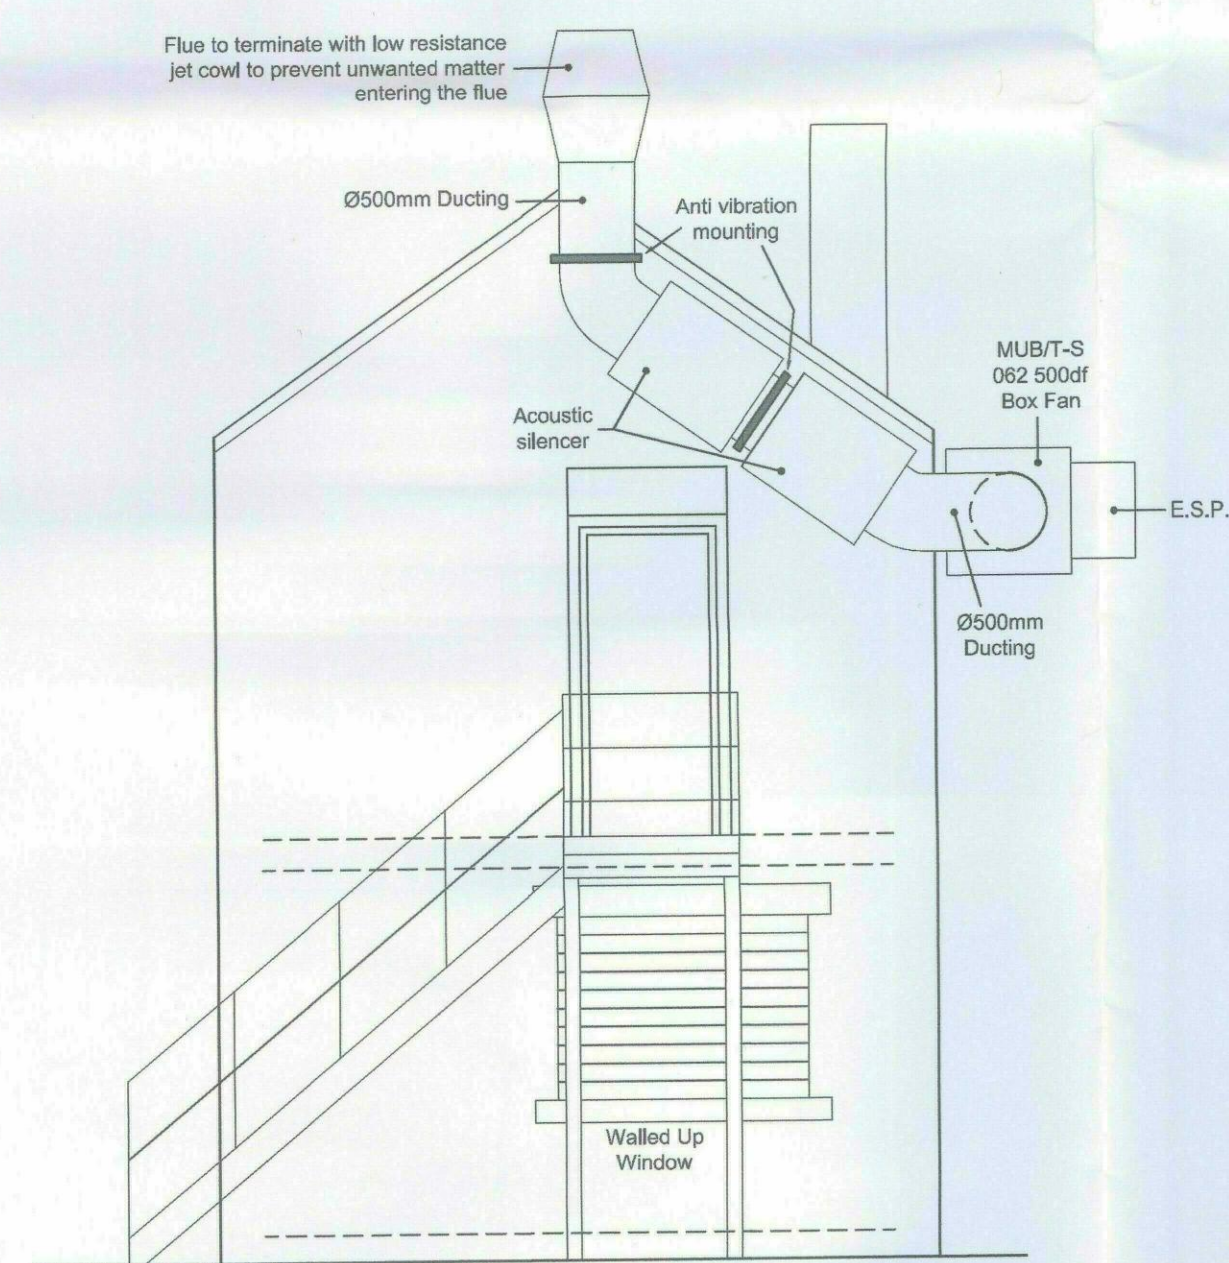

PROPOSED REAR ELEVATION

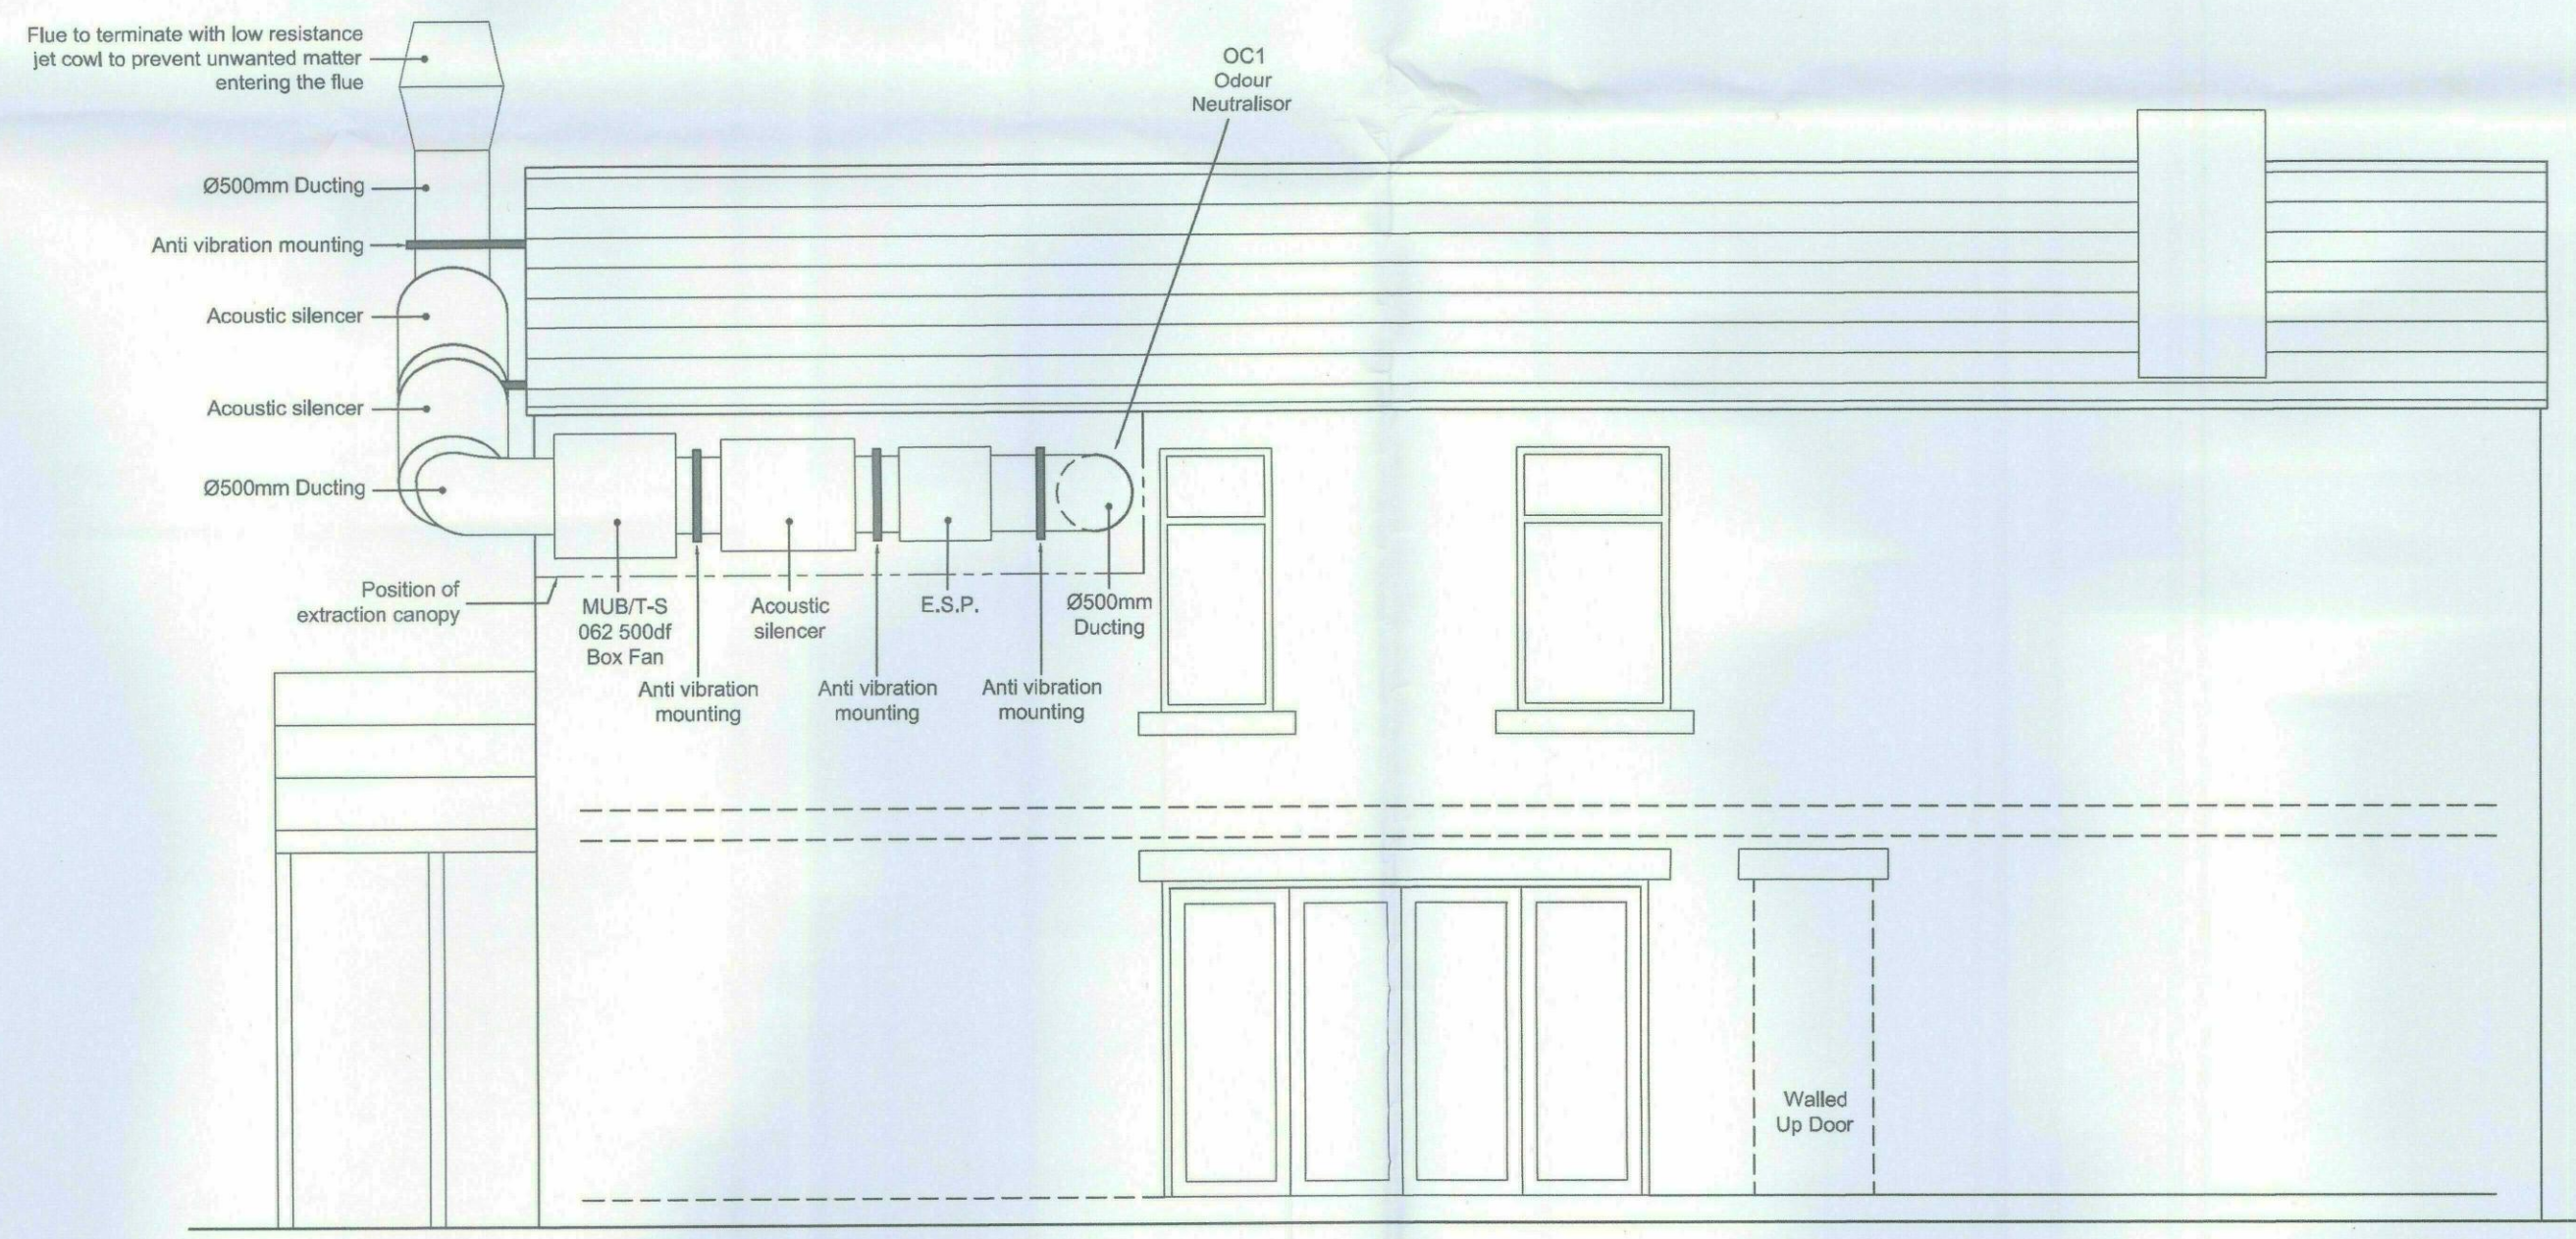

PROPOSED SIDE ELEVATION



PROPOSED FRONT ELEVATION

Anchor Manufacturing Limited

Unit 70, Broad Oaks, Sheffield
S9 3HJ, United Kingdom
Tel: 0114 2420444

This drawing is the property of Anchor Manufacturing Limited. It must not be copied or duplicated, wholly or in part, without written permission.
© COPYRIGHT

N.B.
Dimensions to be checked on site and not scaled from this drawing.
Services specified are for guidance & only for equipment specified. IF IN DOUBT ASK.

Client: Mr T McDonagh
Job: 112 Towngate
Mapplewell, S75 6AS

Drawn: SW
Date: 21/9/2022
Scale: 1:50 @ A1

Title: Extraction Details For Proposed Restaurant
Drawing No: EDIT

Key to Symbols. ①

▲ 13A SINGLE SOCKET

◆ ELECTRICAL POWER SUPPLY

■ NATURAL GAS

○ HOT & COLD WATER SUPPLY & DRAINAGE

Rev. Date Description