


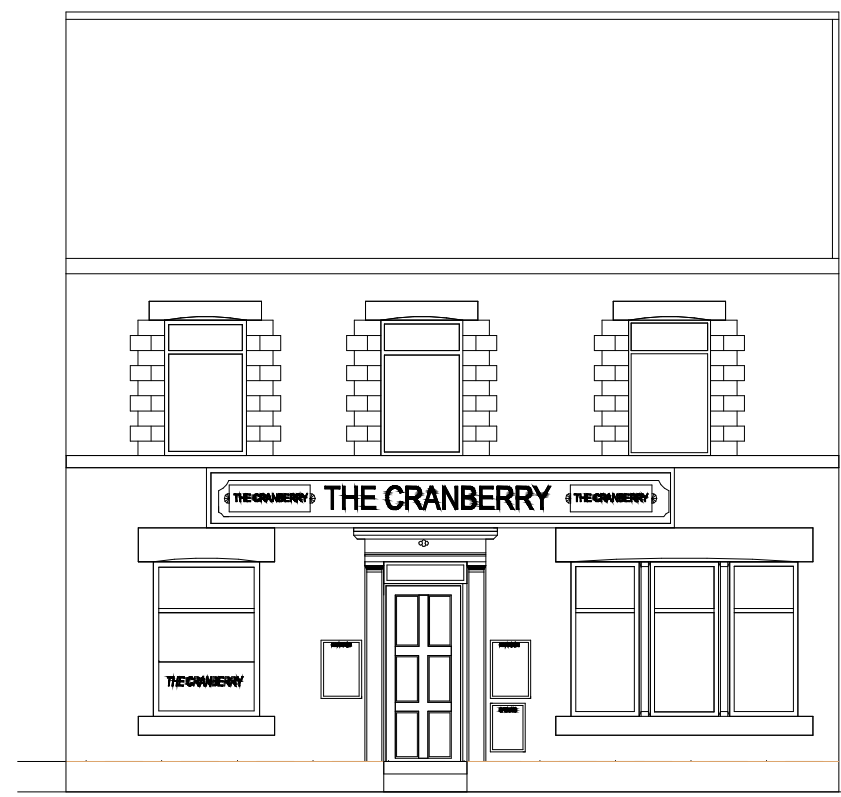


FRONT ELEVATION
SCALE 1:100




SIDE ELEVATION
SCALE 1:100




REAR ELEVATION
SCALE 1:100

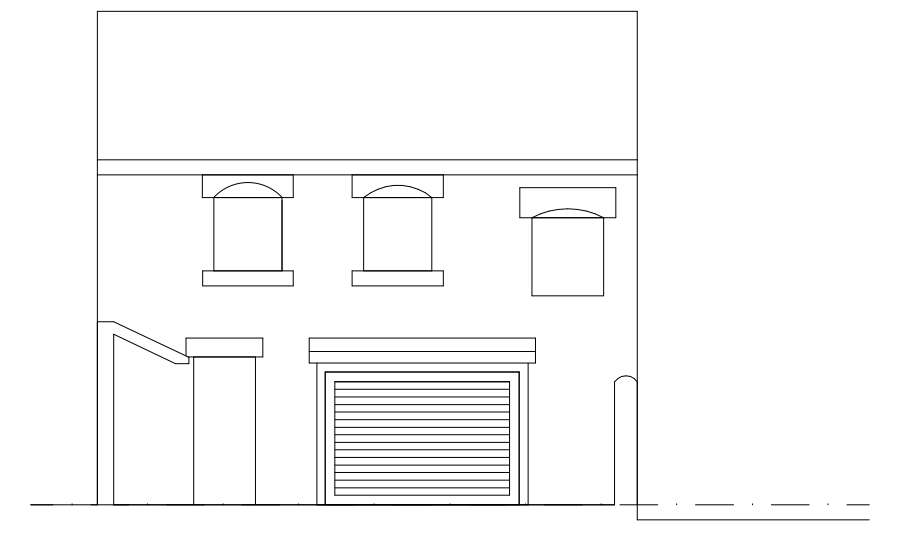

REAR ELEVATION
SCALE 1:100

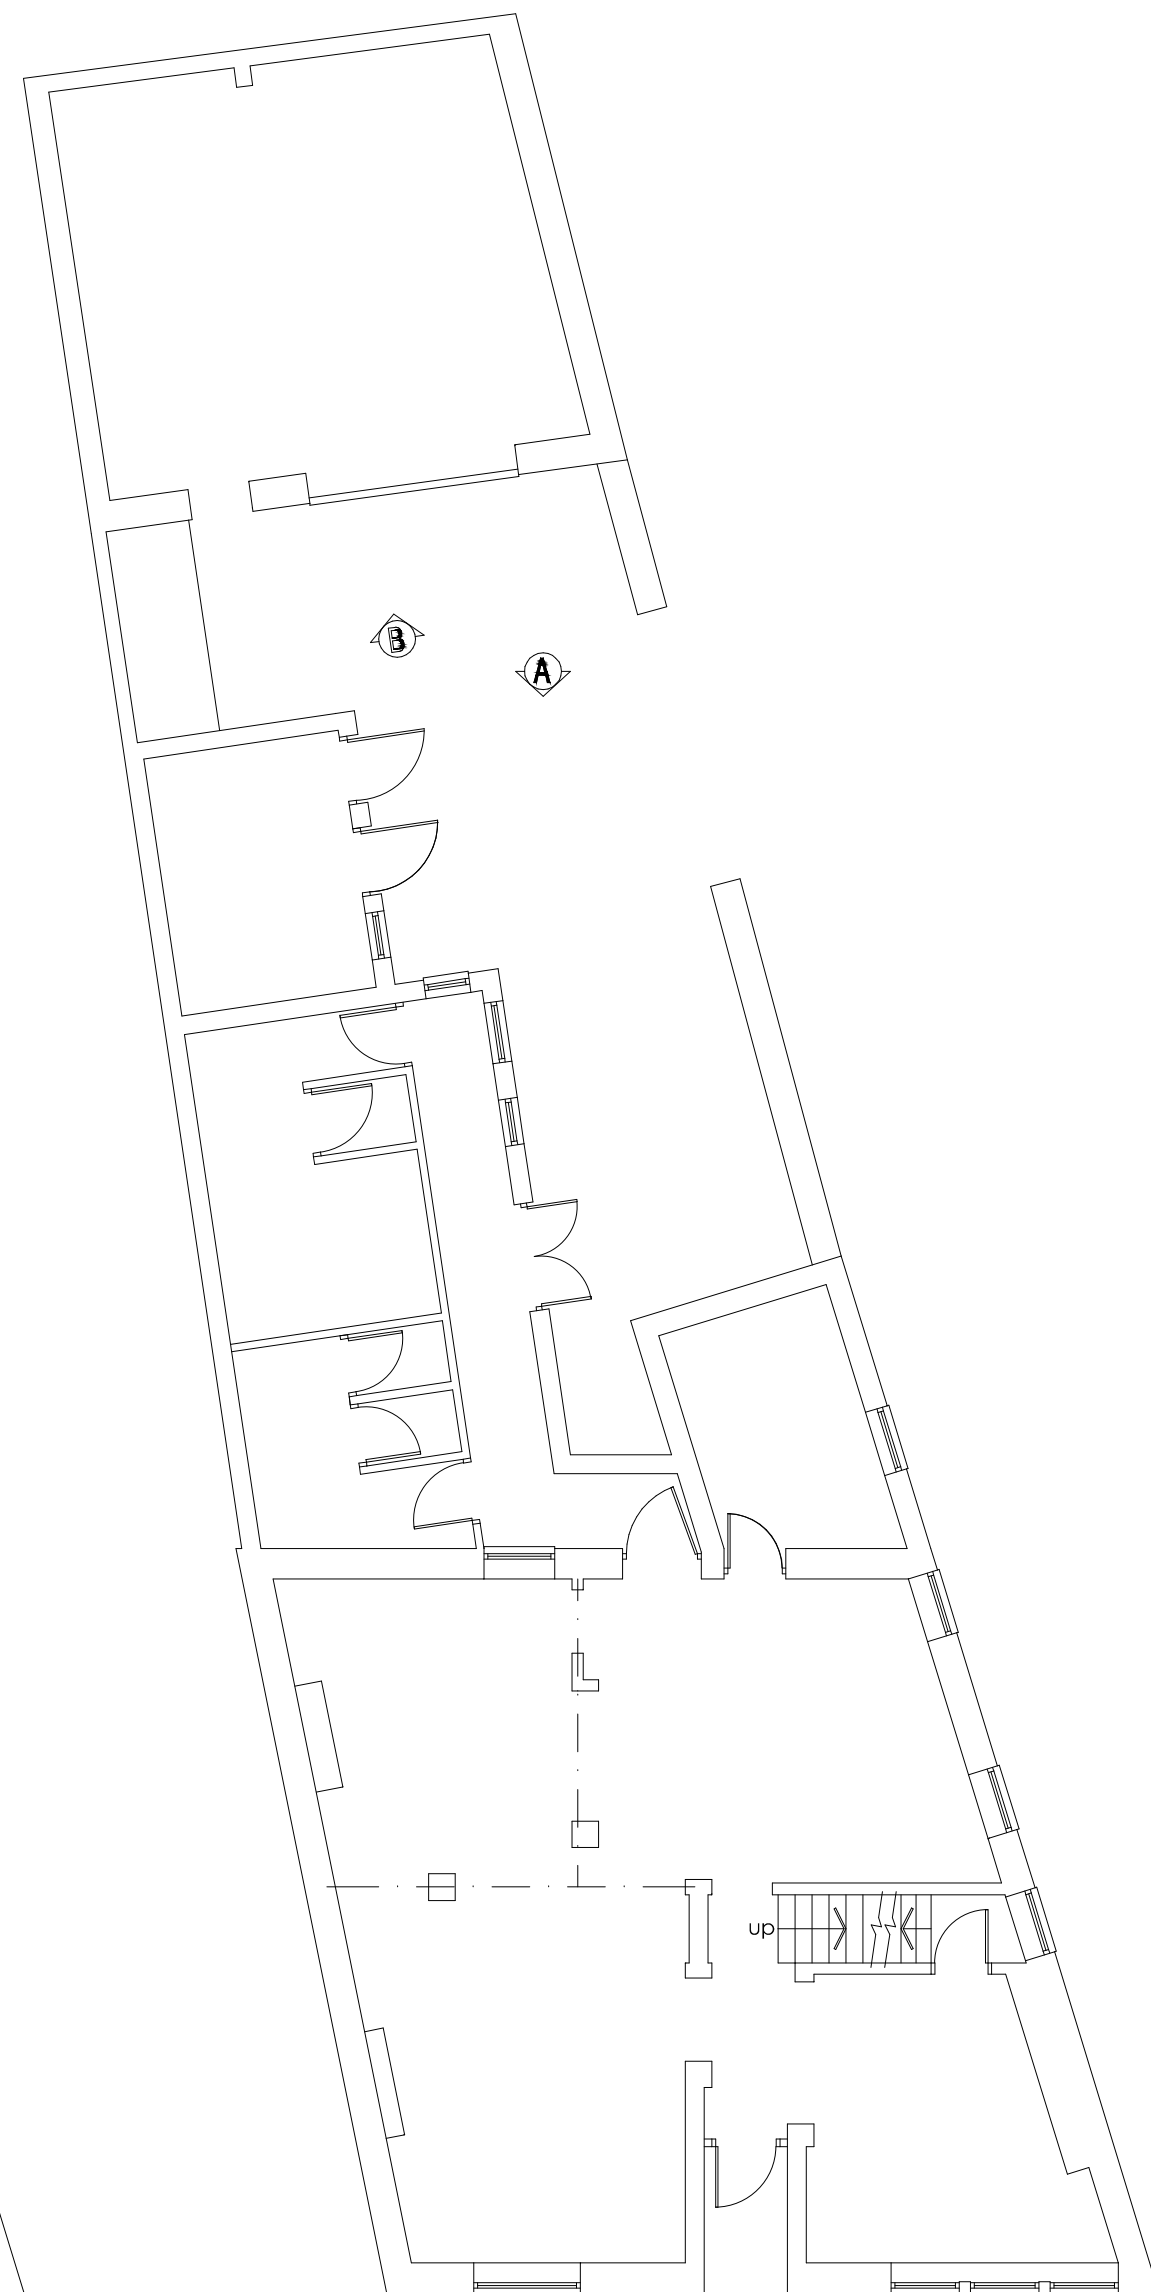

GROUND FLOOR PLAN
SCALE 1:100

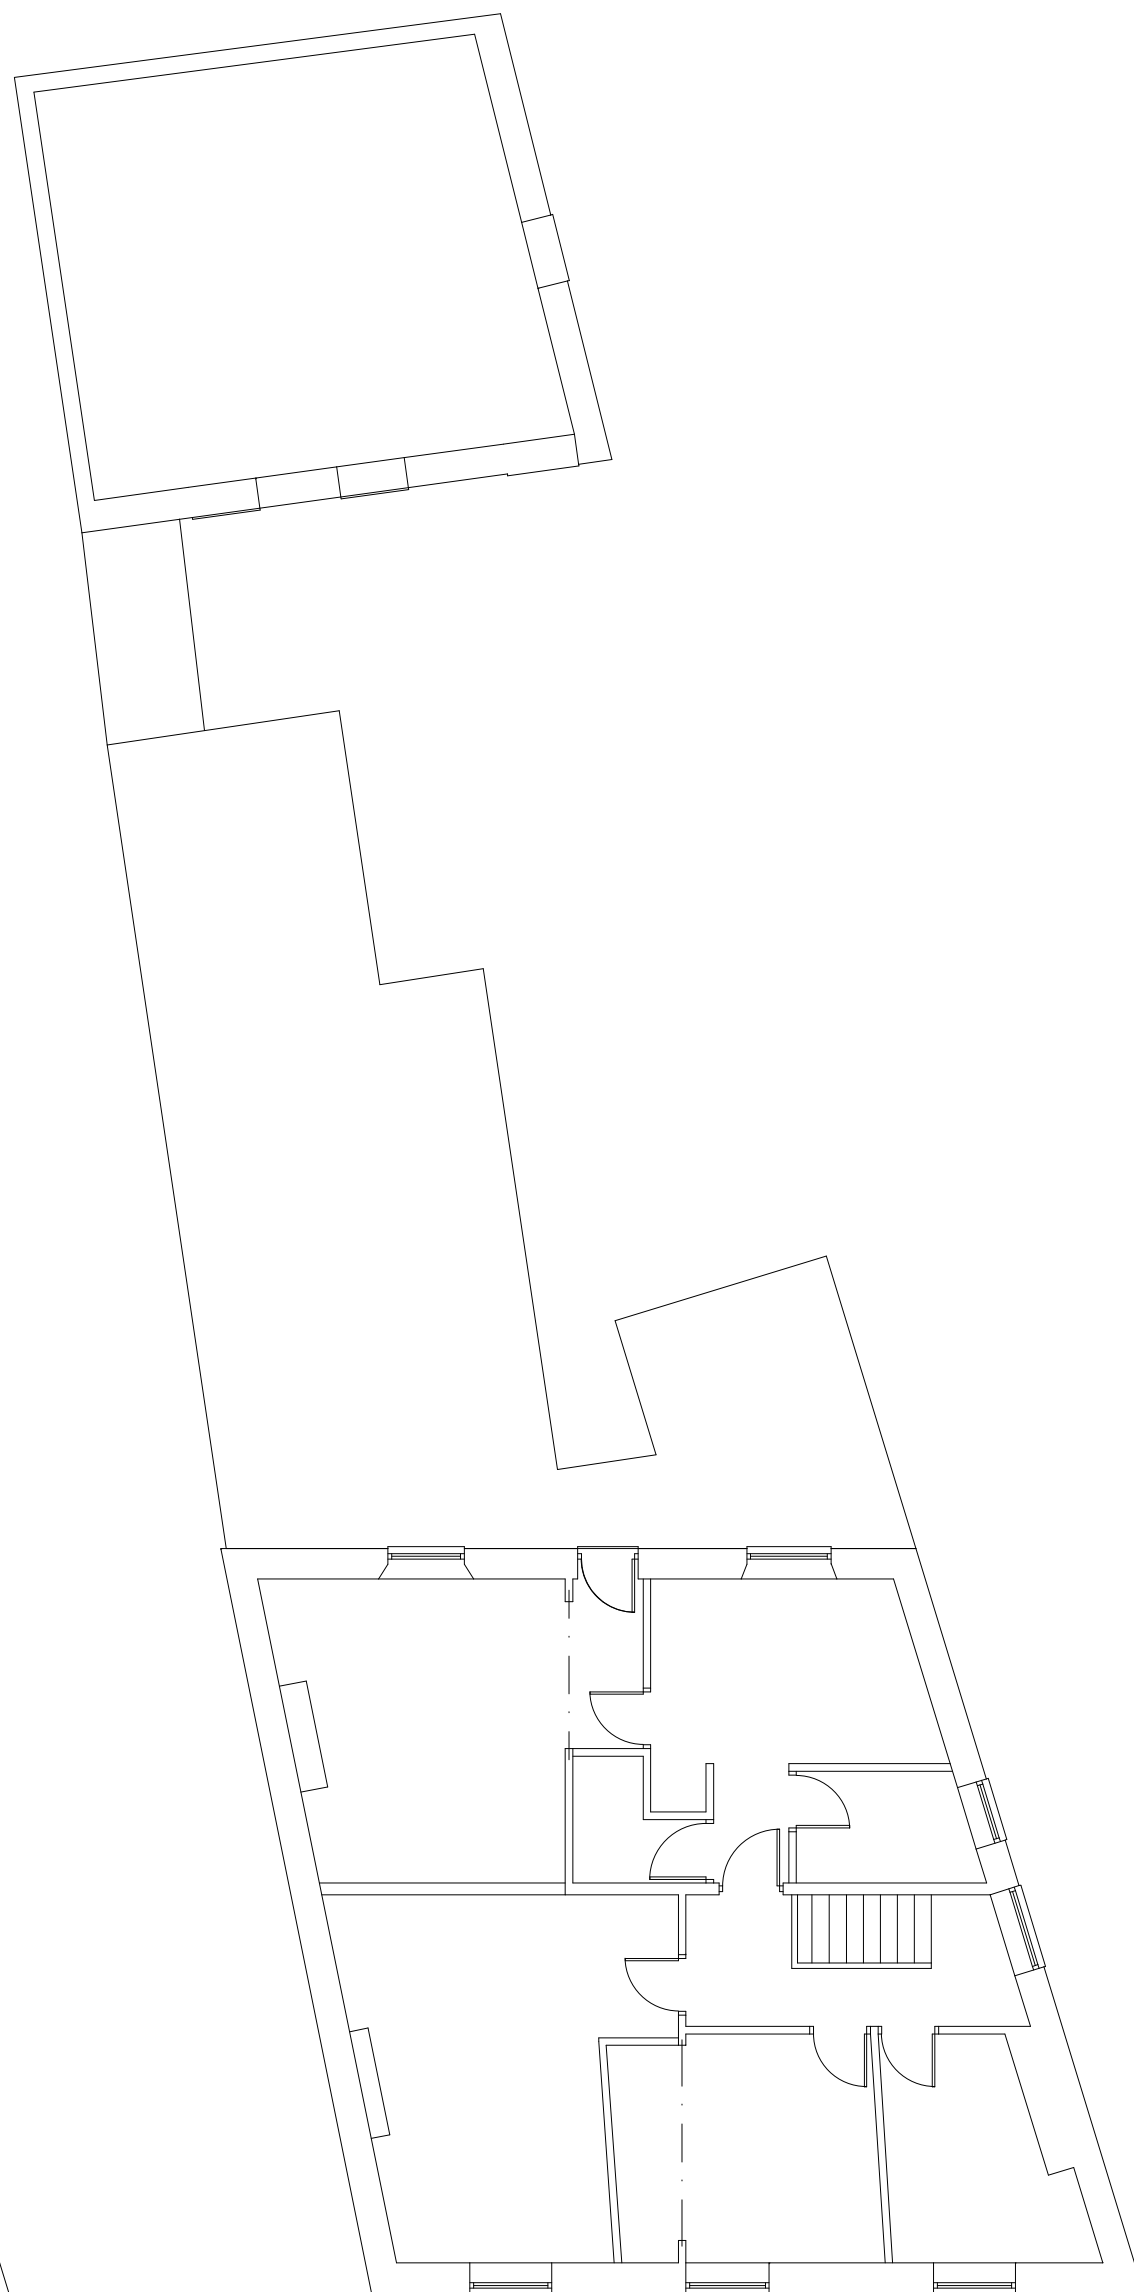


FIRST FLOOR PLAN
SCALE 1:100




SITE PLAN
SCALE 1:500



LOCATION PLAN
SCALE 1:100

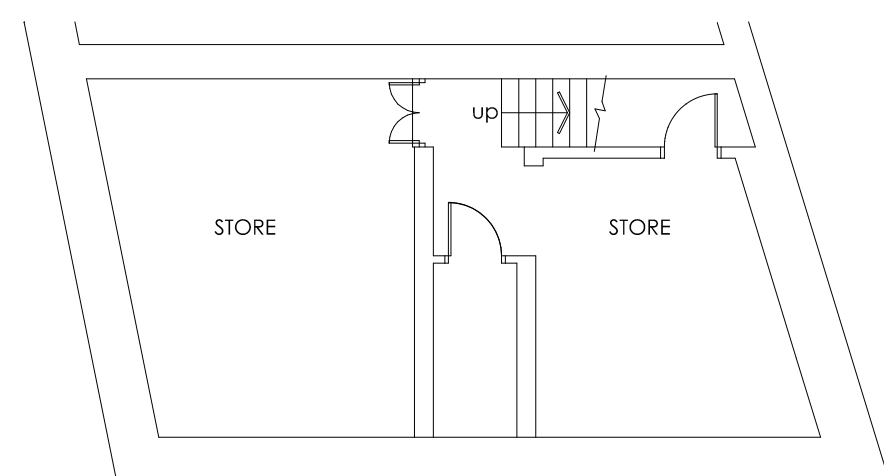

BASEMENT PLAN
SCALE 1:100

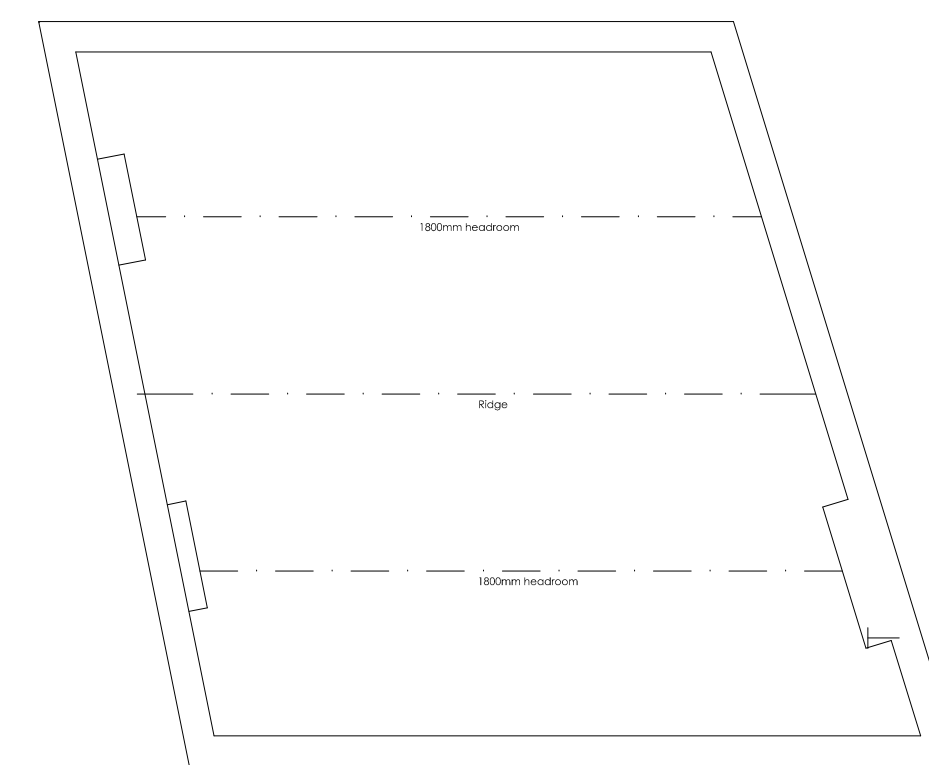

SECOND FLOOR PLAN
SCALE 1:100

			OFFICE ONE, 34 VICTORIA ROAD, BARNSELY, S70 2BU			Phone: 01226 208482 Email: info@whiteaguspartnership.co.uk Web: www.whiteaguspartnership.co.uk		
ARCHITECTURAL SERVICES								
Project. PROPOSED SHOP & FLATS THE CRANBERRY, DODWORTH RD BARNSELY, S70 6HB			Client. MRS TRUMAN					
Drawing Title. EXISTING PLANS & ELEVATIONS			Date. NOV 2019	Scale. 1:50 @ A1				
Ref. 19-112			Dwg. No. 02	Rev.				
Date	Suffix	Description	Date	Suffix	Description			