




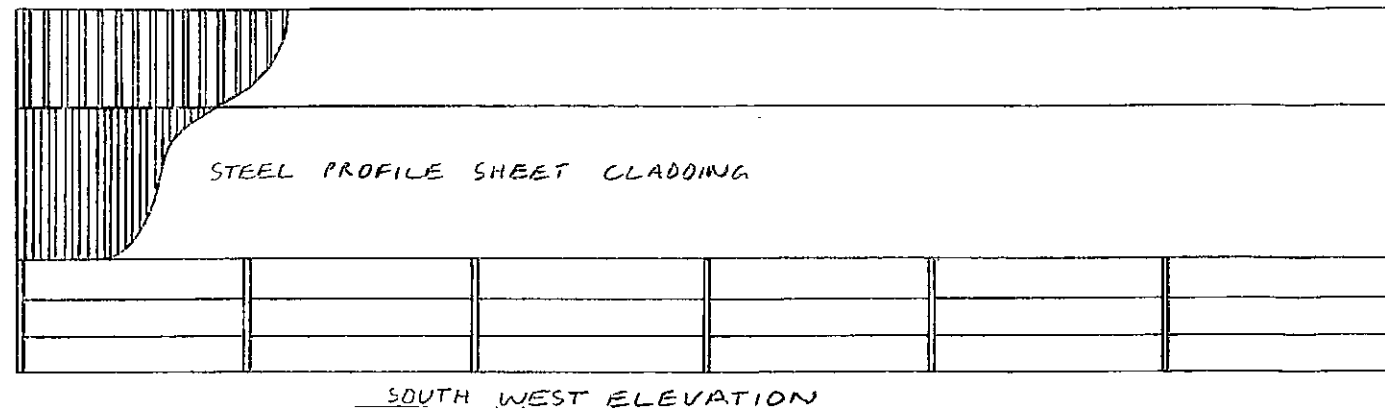


SOUTH WEST ELEVATION

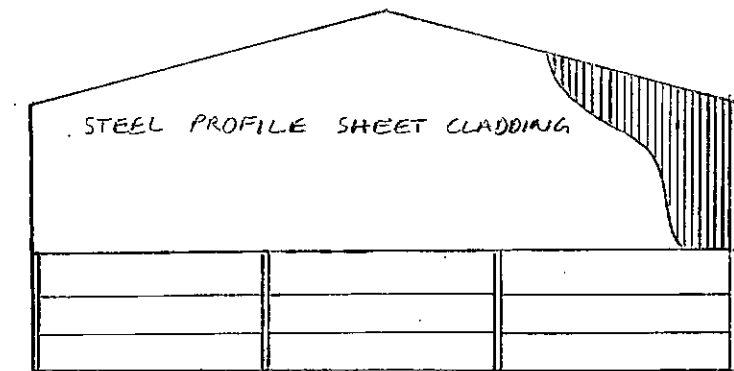


NORTH WEST ELEVATION

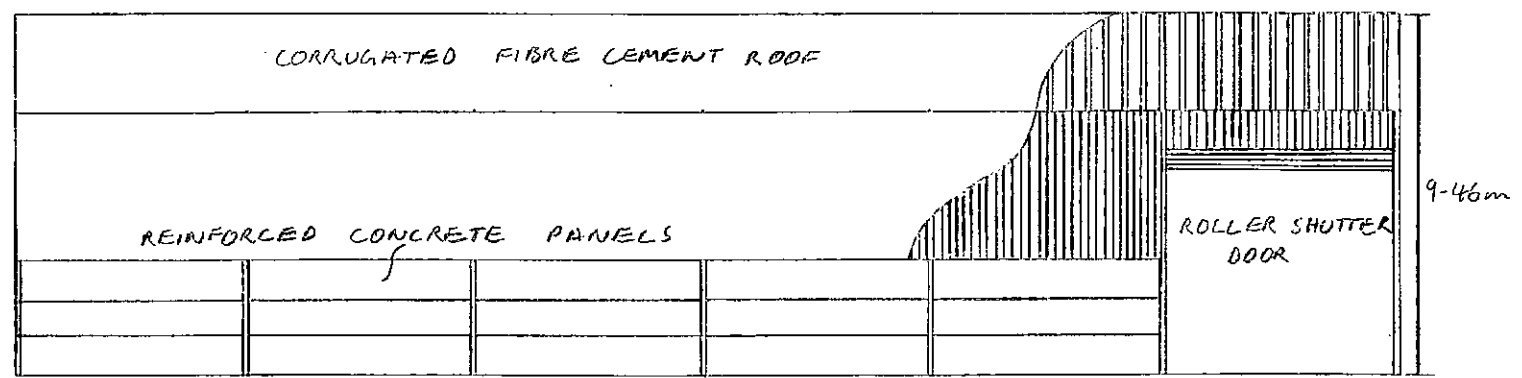

NORTH EAST ELEVATION

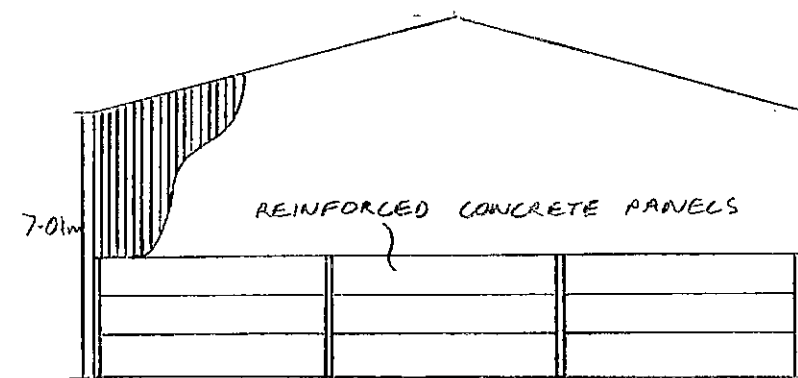

SOUTH EAST ELEVATION

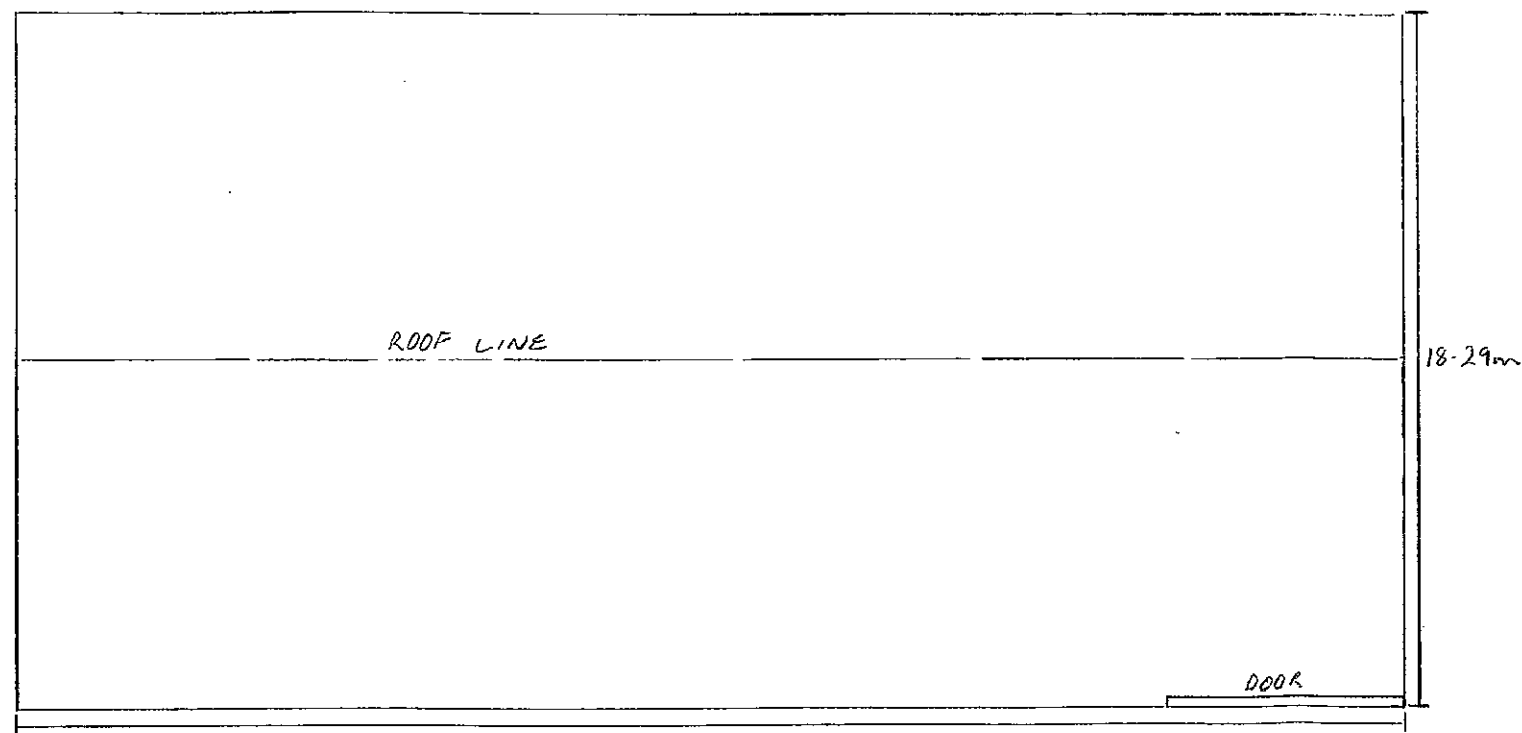

PLAN

PROPOSED GRAIN STORE
GRANGE FARM
BACK LANE
BILLINGLEY
BARNSLEY
S72 0TF
G H CRAPPER & SON

BUILDING DRAWINGS SCALE 1:200