
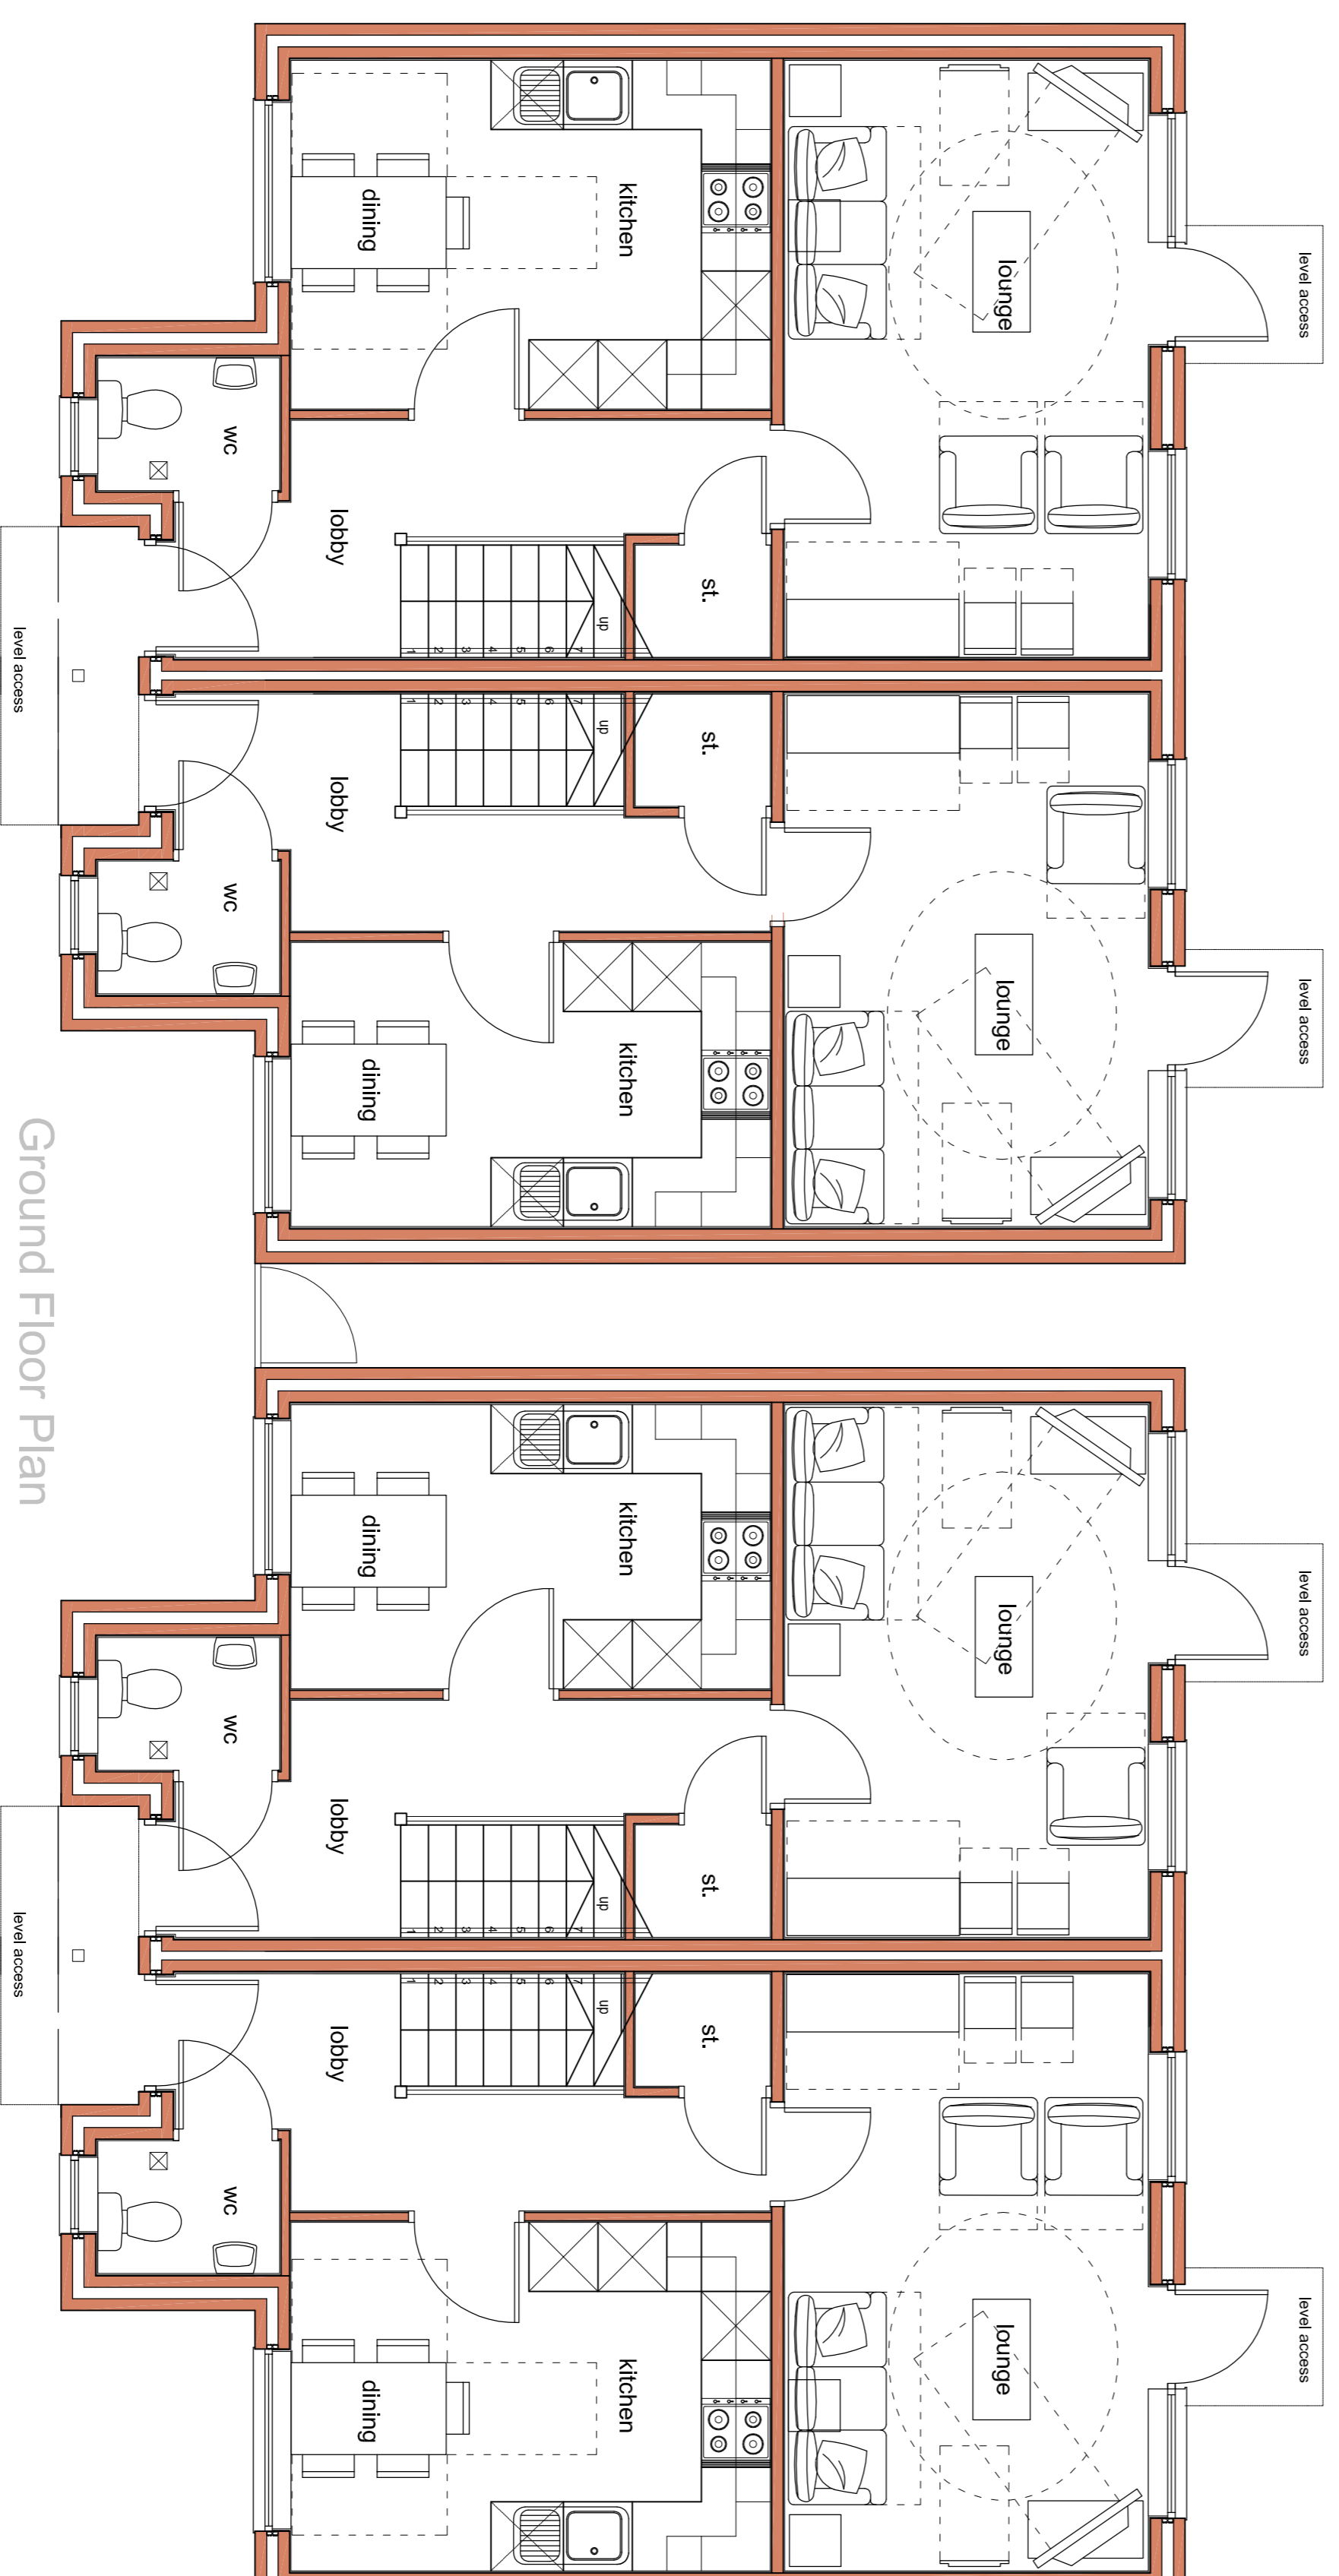


Plots 27-30
 C-B-B-C
 B: 2 bed 4 person houses 76sqm
 C: 3 bed 5 person houses 86sqm

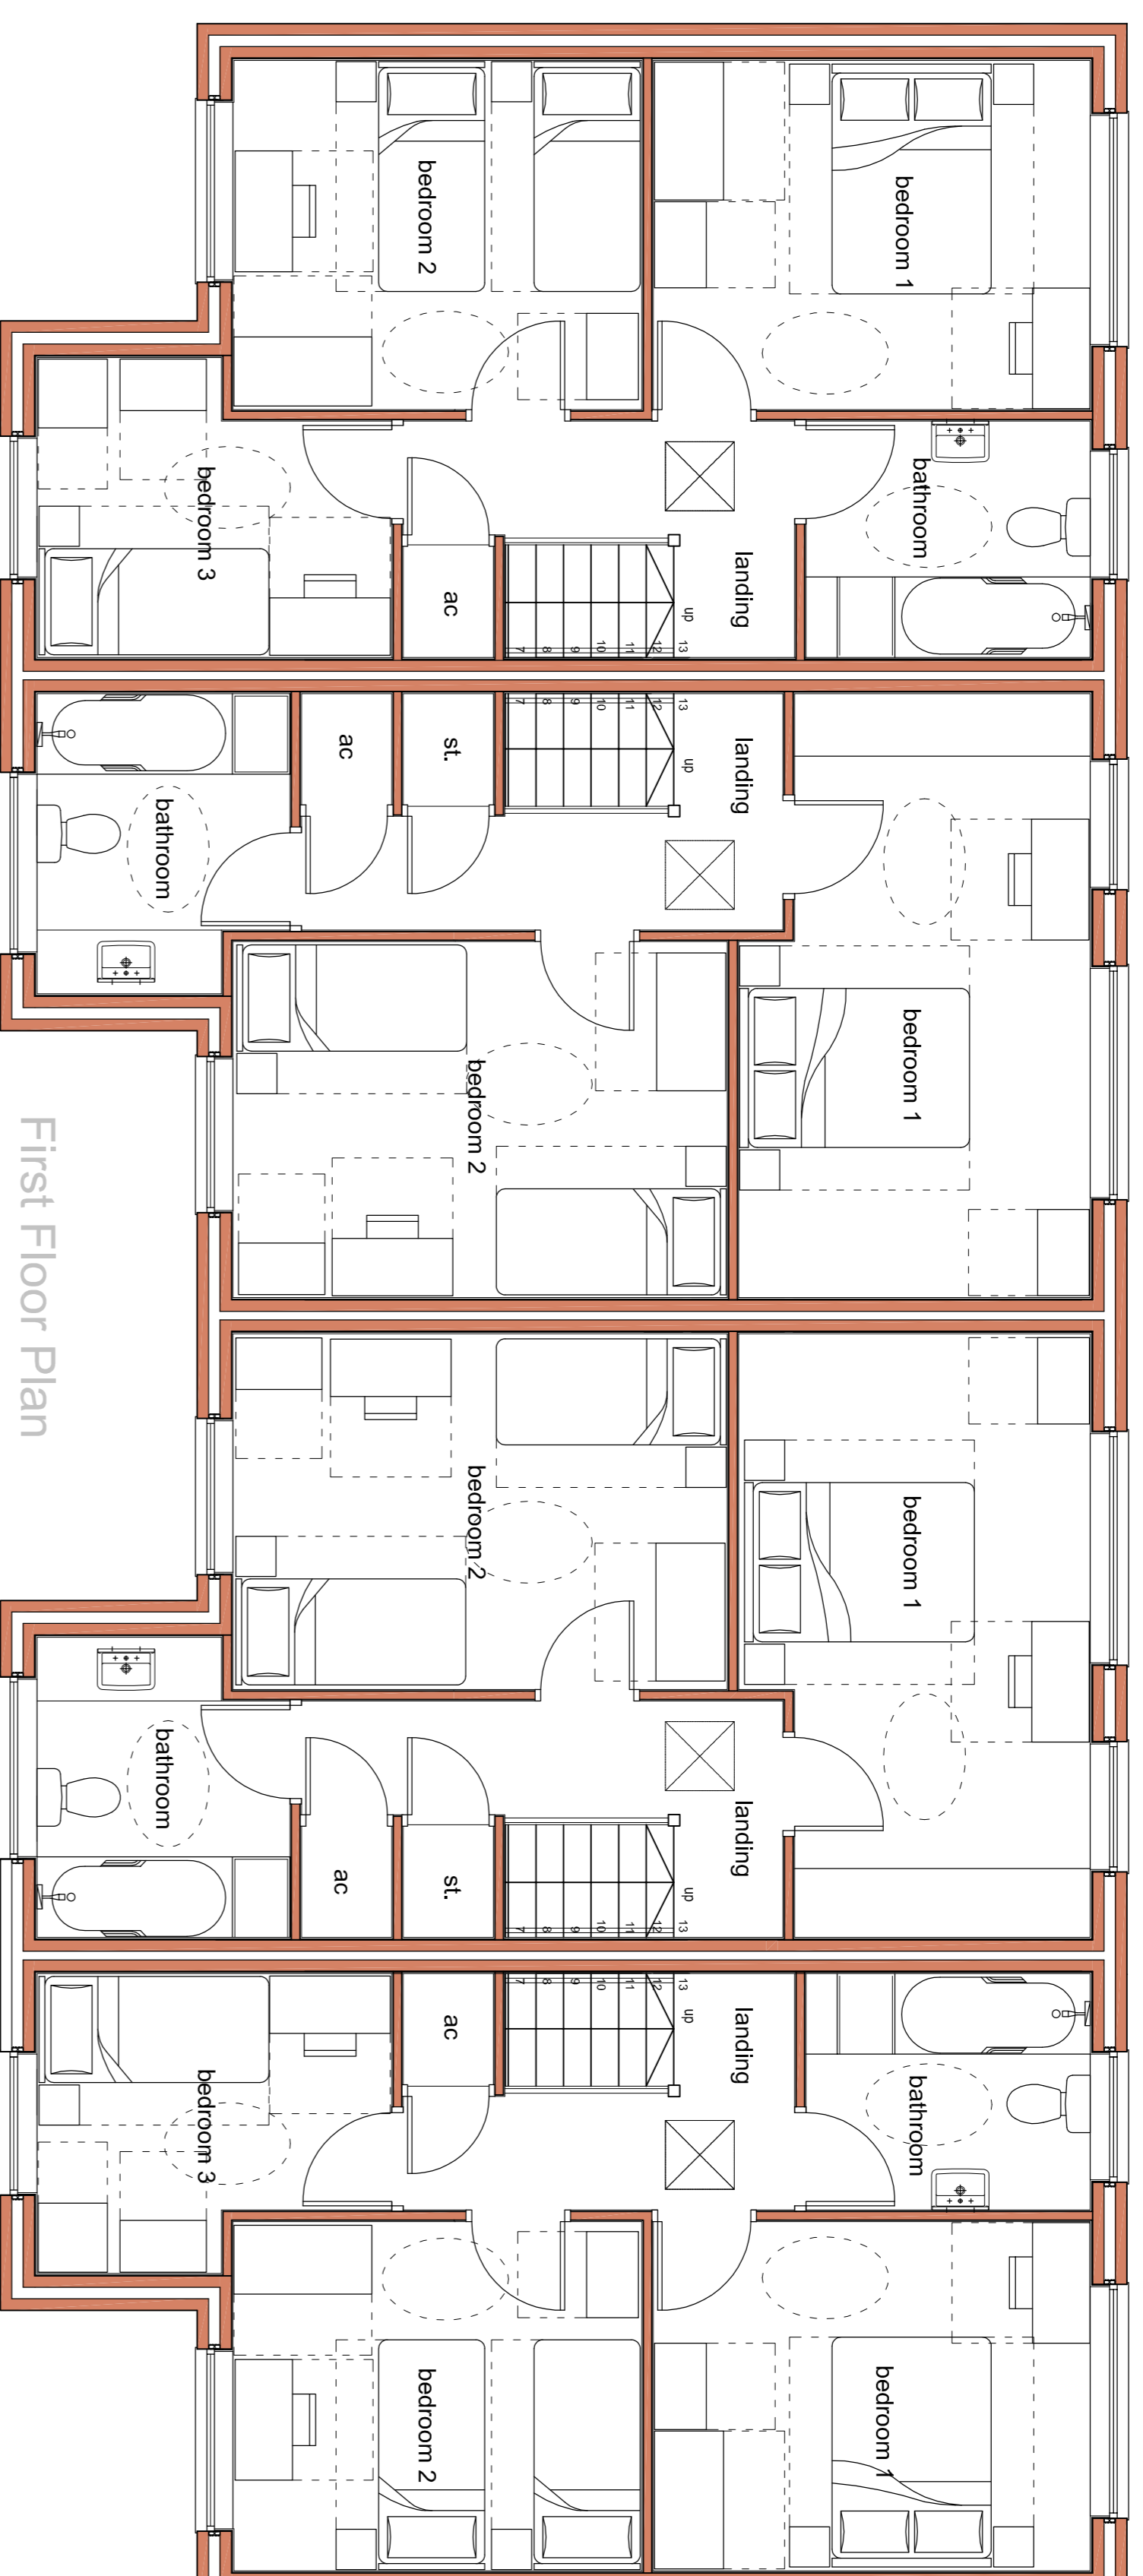

Revision	Date	Details

nicol thomas architects project managers construction cost consultants CDM co-ordinators
 Registered in England and Wales, Reg No. 2140639
 Quality Assured to BS EN ISO 9001:1994 Certificate Number 08 4723
 Healds House Blackshaw Lane Heyfield Royston Cambs SG 8 5NS
 01776 290088 01776 290099 ec@nicolthomas.com

Also at Birmingham (Registered office)
 Do not scale from this drawing. All dimensions must be checked and verified before preparing production drawings or commencing works. This drawing and its design is the copyright of Nicol Thomas Ltd and may not be reproduced in any form whatsoever without their prior express written consent.

nicol thomas

Client:	Equity Housing Group
Job:	Royd Avenue, Millhouse Green, Peristone
Drawing title:	Proposed Floor Plans plots 27-30
Drawing Number:	M3008 (PL) 017
Revision:	
Scale:	1:50 @ A1
Date:	Mar 09
Drawn by/checked by:	RO /GRF