





**PROPOSED
FRONT ELEVATION**
SCALE 1:100

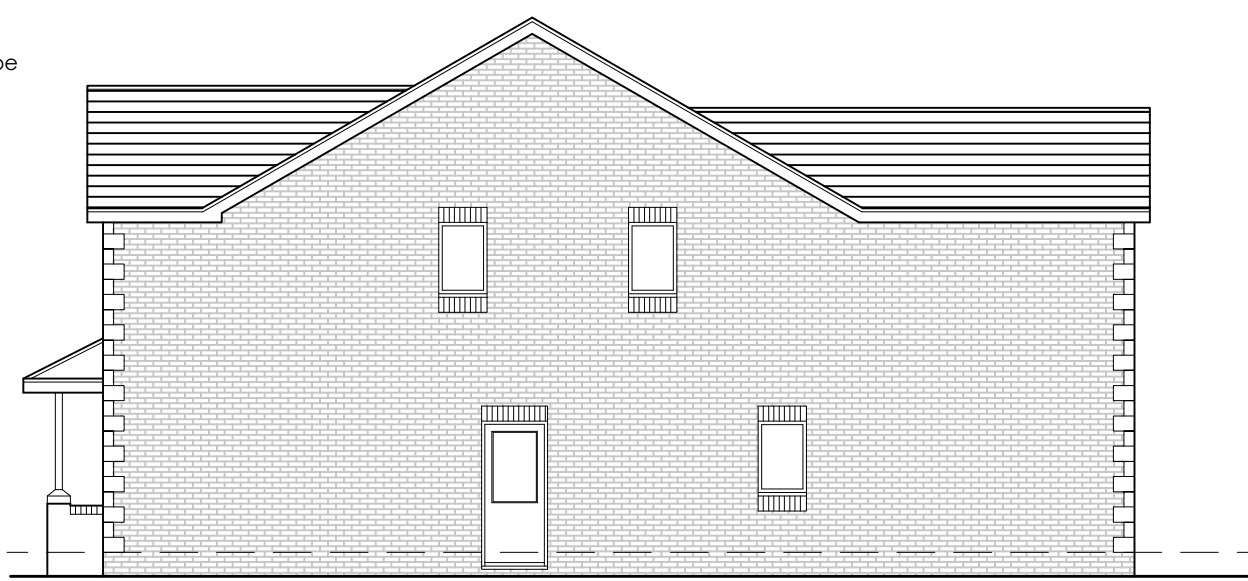

**PROPOSED
SIDE ELEVATION**
SCALE 1:100




**PROPOSED
REAR ELEVATION**
SCALE 1:100

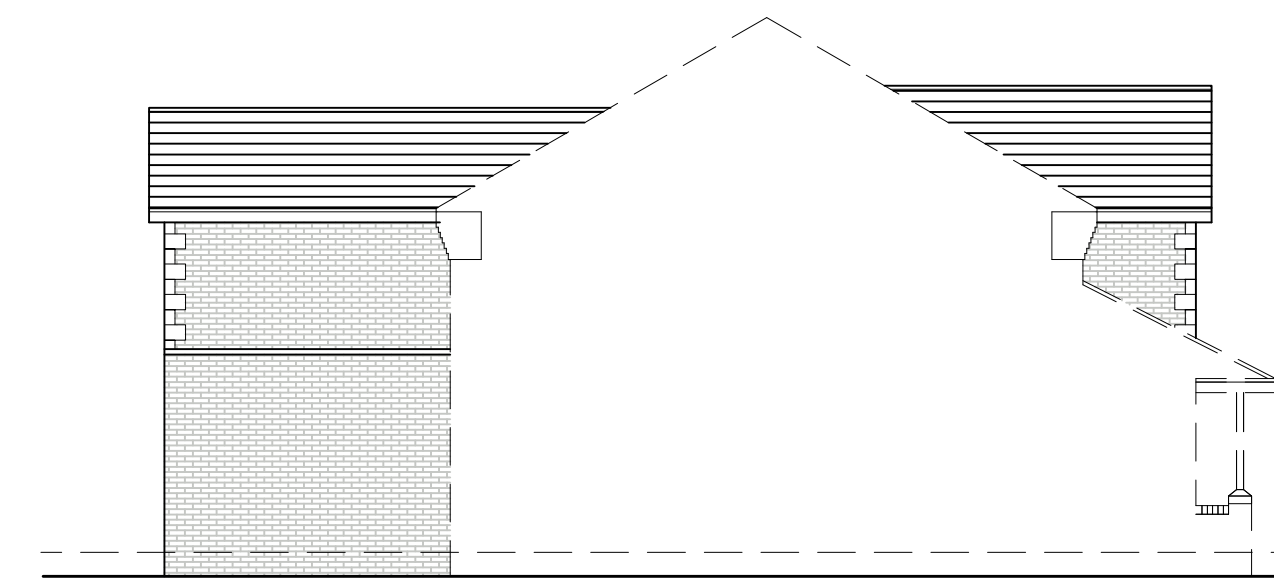

**PROPOSED
SIDE ELEVATION**
SCALE 1:100




**EXISTING
FRONT ELEVATION**
SCALE 1:100

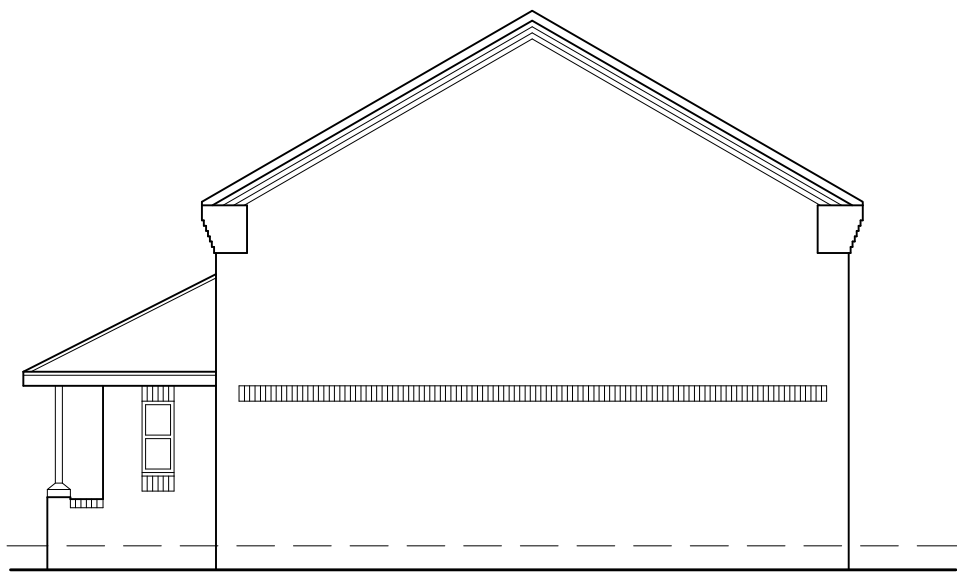


**EXISTING
SIDE ELEVATION**
SCALE 1:100




**EXISTING
REAR ELEVATION**
SCALE 1:100

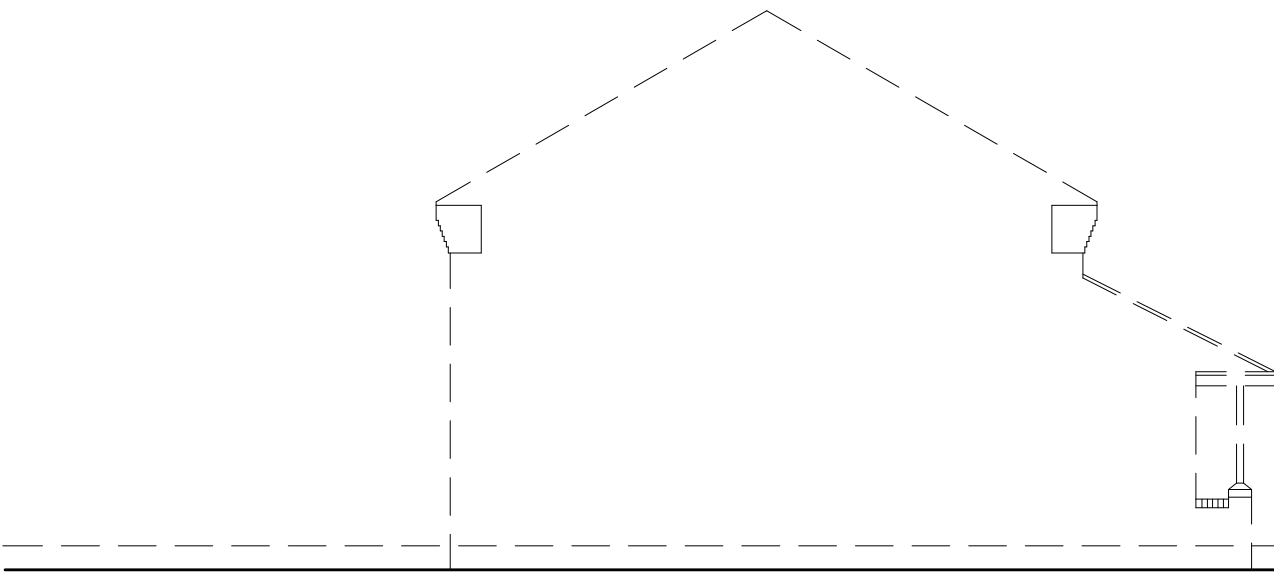


**EXISTING
SIDE ELEVATION**
SCALE 1:100

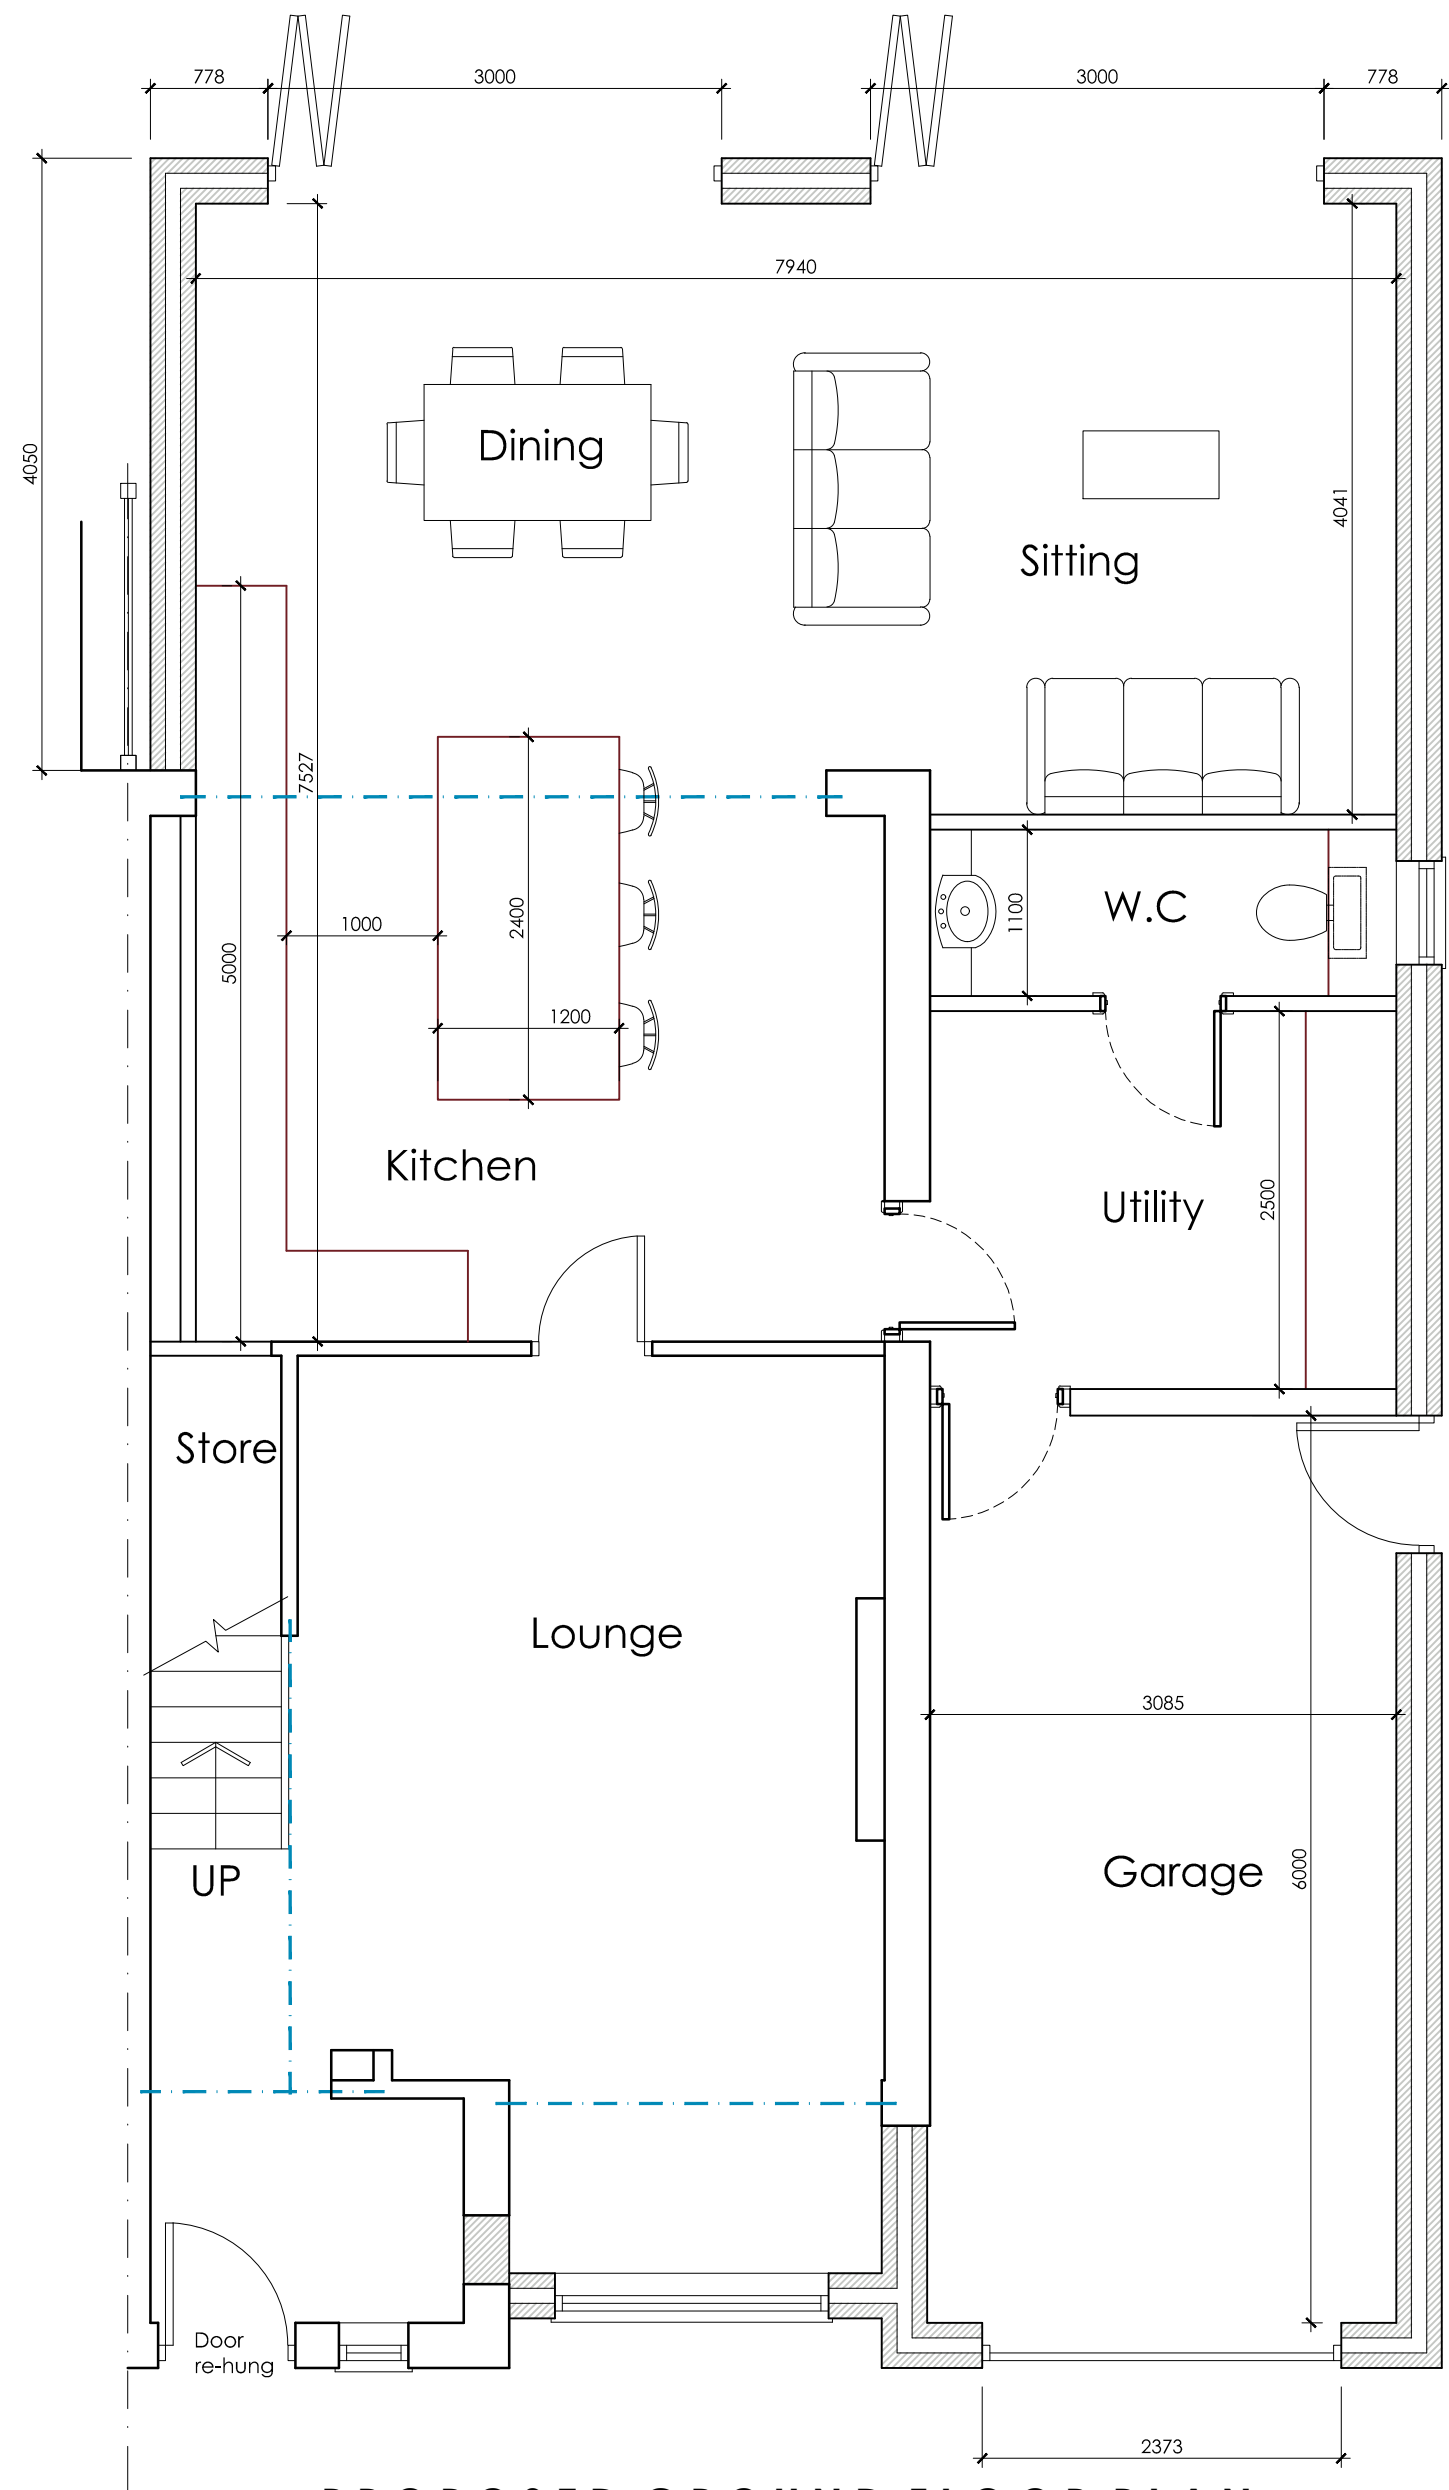


PROPOSED GROUND FLOOR PLAN
SCALE 1:50

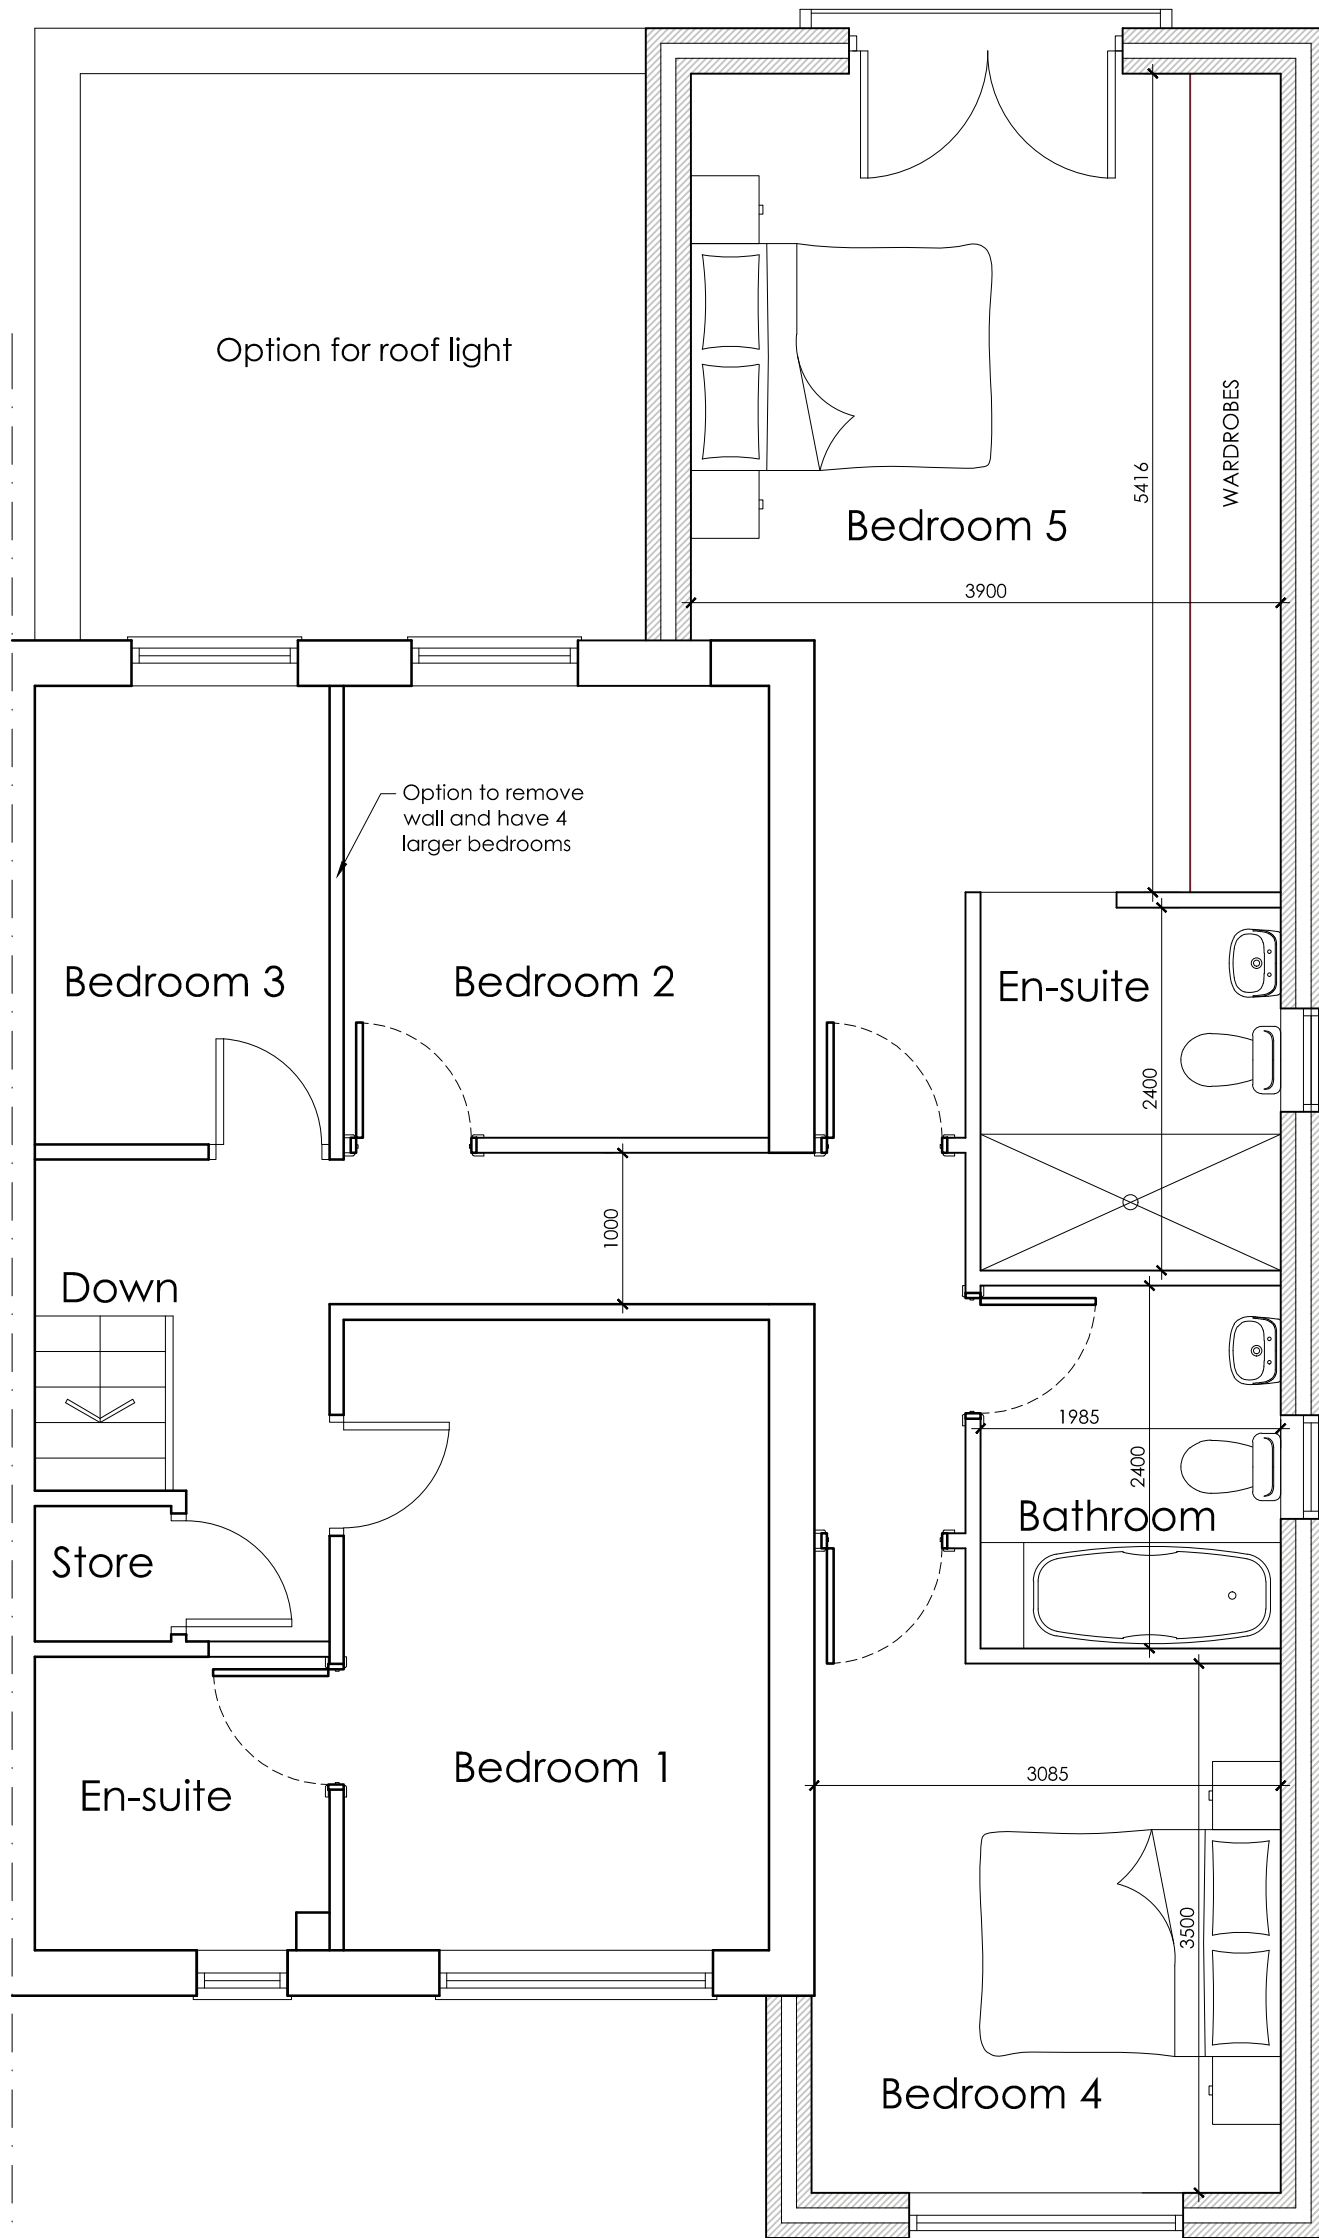


PROPOSED FIRST FLOOR PLAN
SCALE 1:50

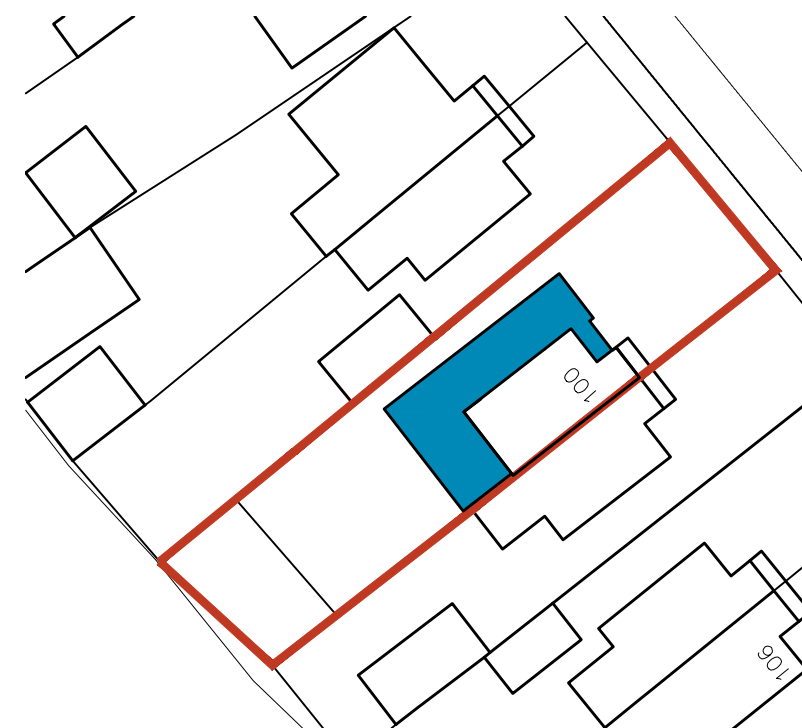


BLOCK PLAN
SCALE 1:500

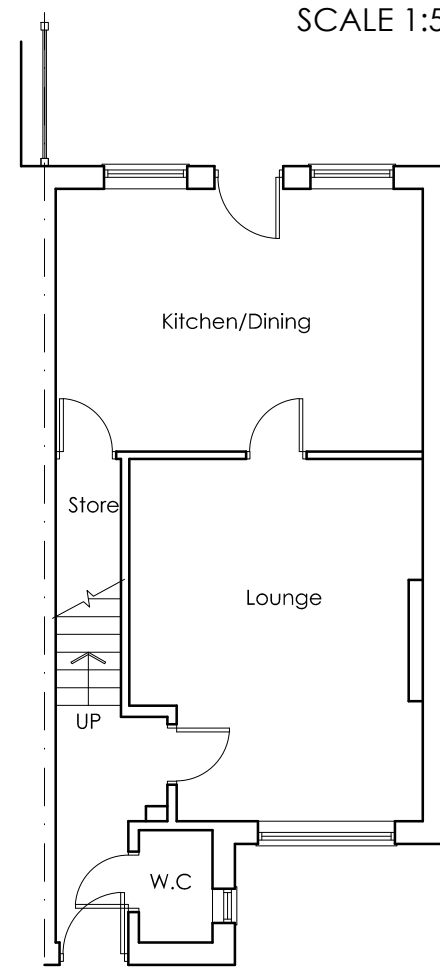

EXISTING FLOOR PLANS
SCALE 1:100

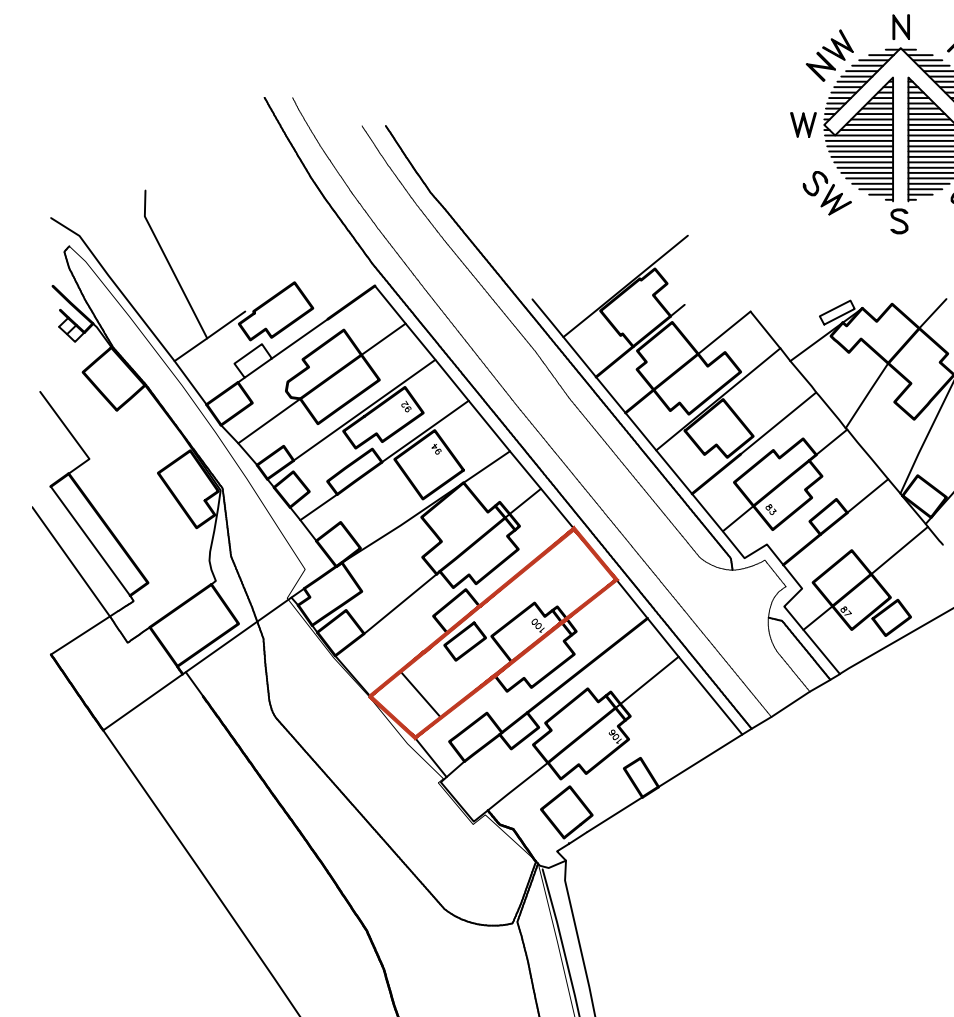

LOCATION PLAN
SCALE 1:1250

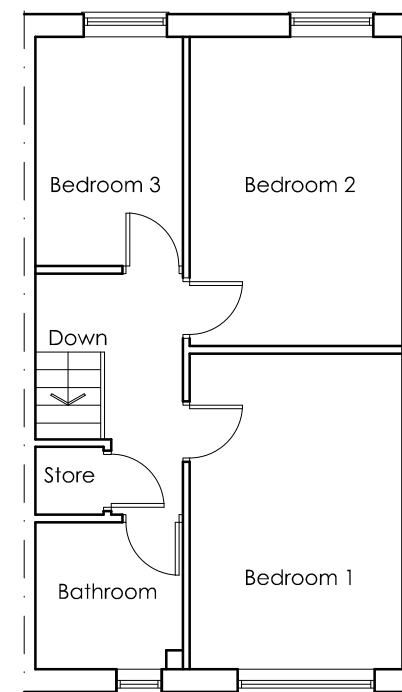

OFFICE ONE,
34 VICTORIA ROAD,
BARNLEY,
S70 2BU
Phone: 01226 208482
Email: info@whiteaguspартnership.co.uk
Web: www.whiteaguspартnership.co.uk

ARCHITECTURAL SERVICES			Client.		
Project.			MR J. HANCOCK		
Drawing Title.			Date.	Scale.	
PROPOSED PLANS AND ELEVATIONS			FEB 2021	1:50 & 1:100 @ A1	
Ref.	20-230	Dwg. No.	01	Rev.	A
Date	Suffix	Description	Date	Suffix	Description
12/02/2021	A	MATERIALS REVISED			