






EXISTING
FRONT ELEVATION
SCALE 1:100

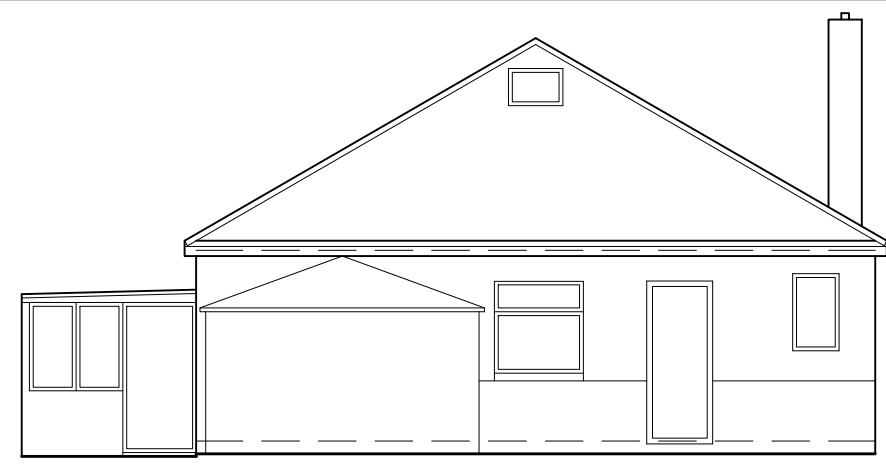

EXISTING
REAR ELEVATION
SCALE 1:100

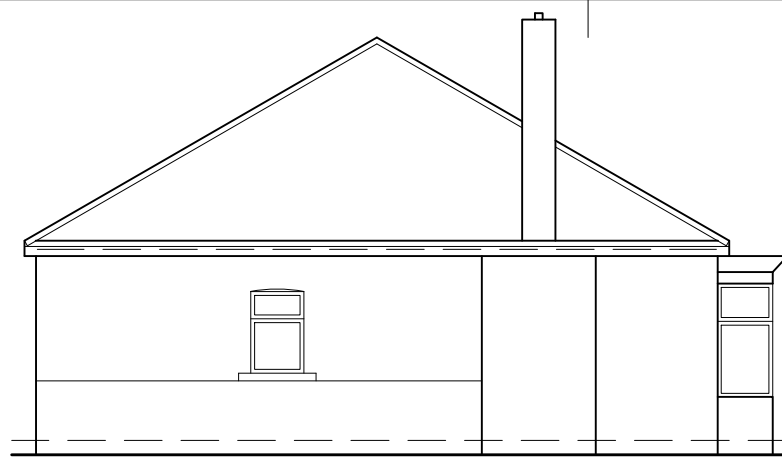


EXISTING
SIDE ELEVATION
SCALE 1:100

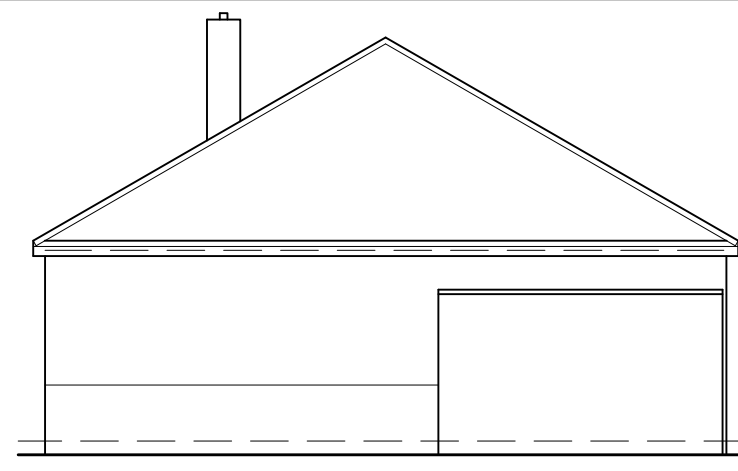


EXISTING
SIDE ELEVATION
SCALE 1:100




PROPOSED
FRONT ELEVATION
SCALE 1:100

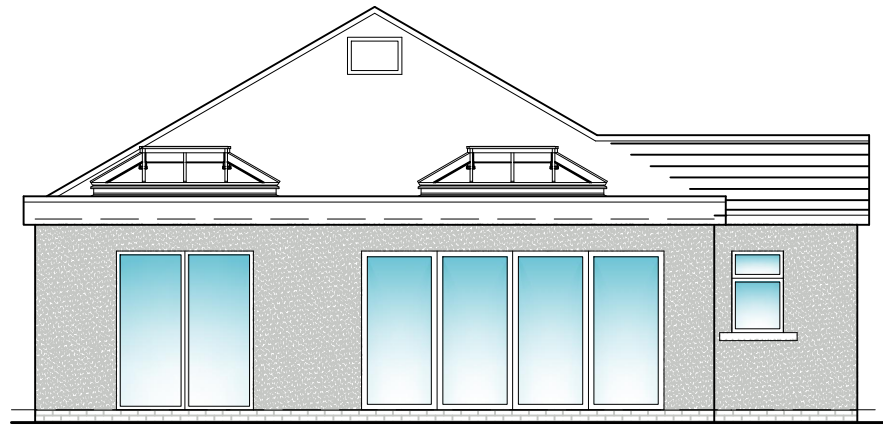


PROPOSED
REAR ELEVATION
SCALE 1:100

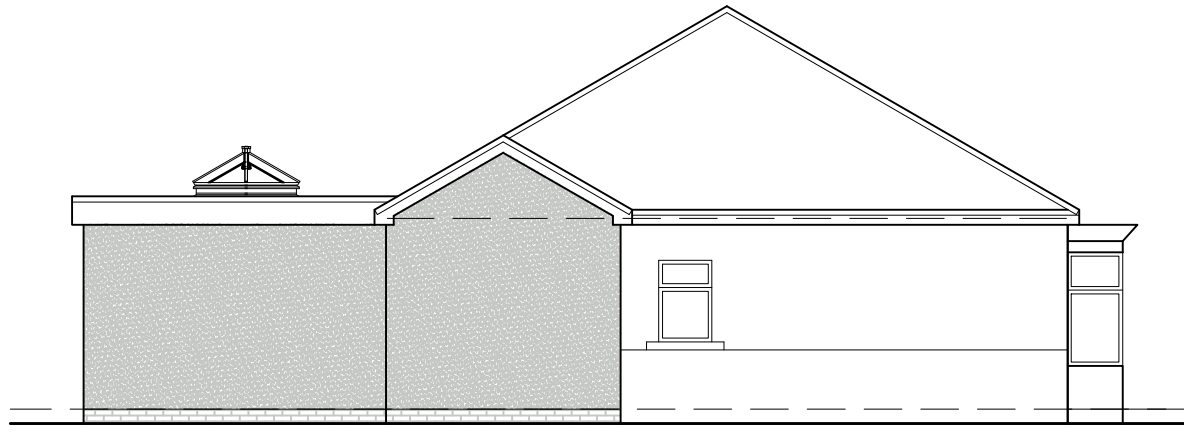


PROPOSED
SIDE ELEVATION
SCALE 1:100

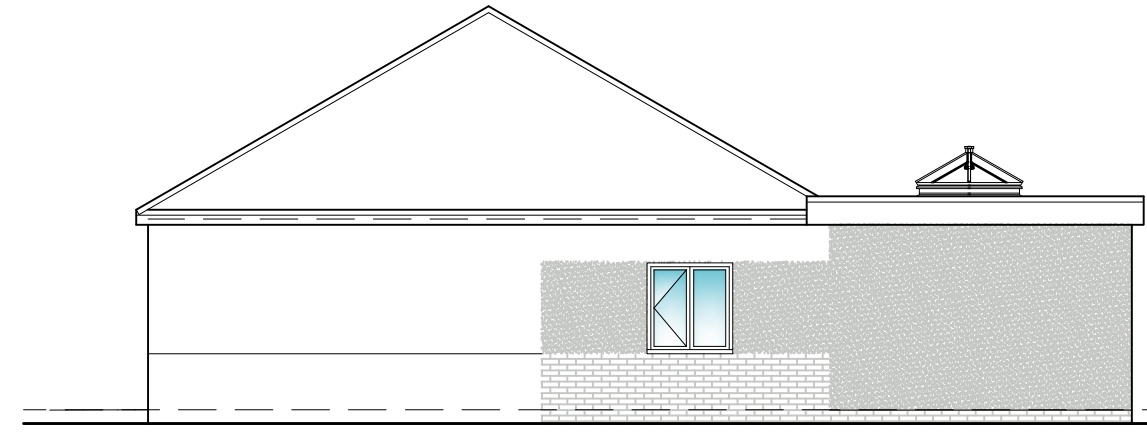


PROPOSED
SIDE ELEVATION
SCALE 1:100

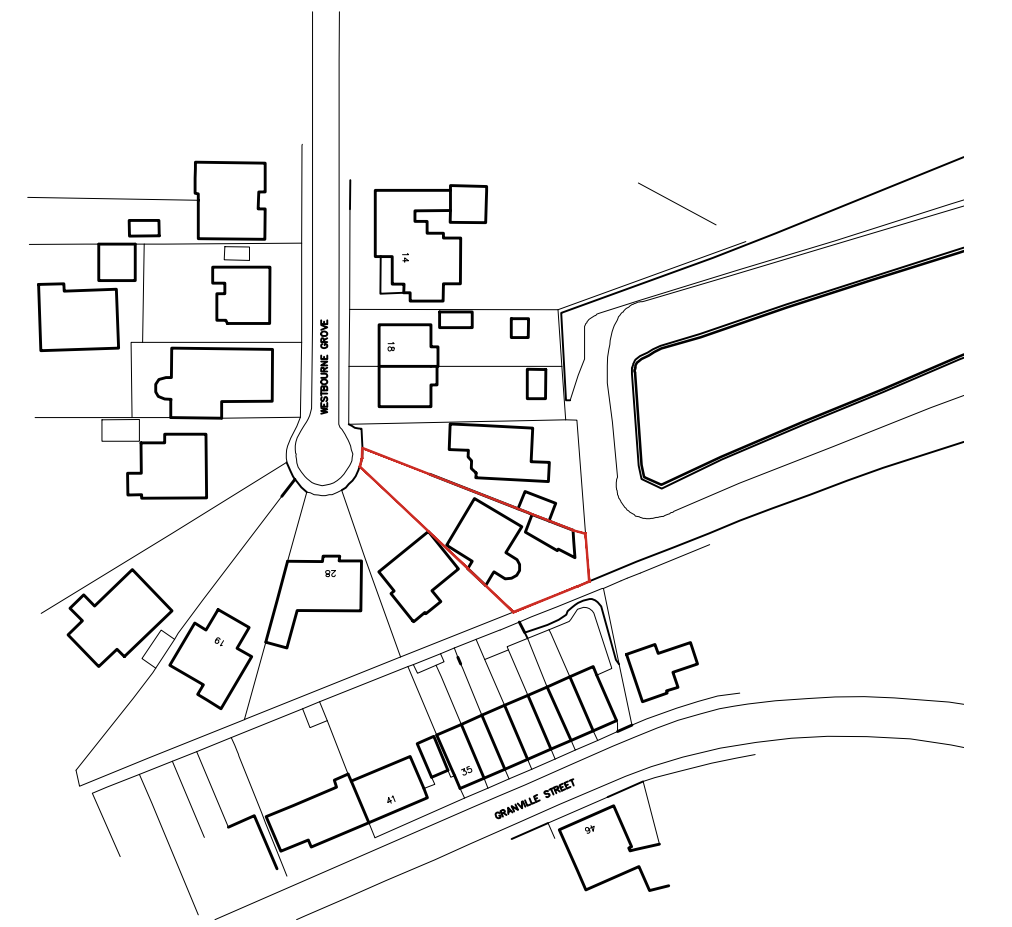

LOCATION PLAN
SCALE 1:1250

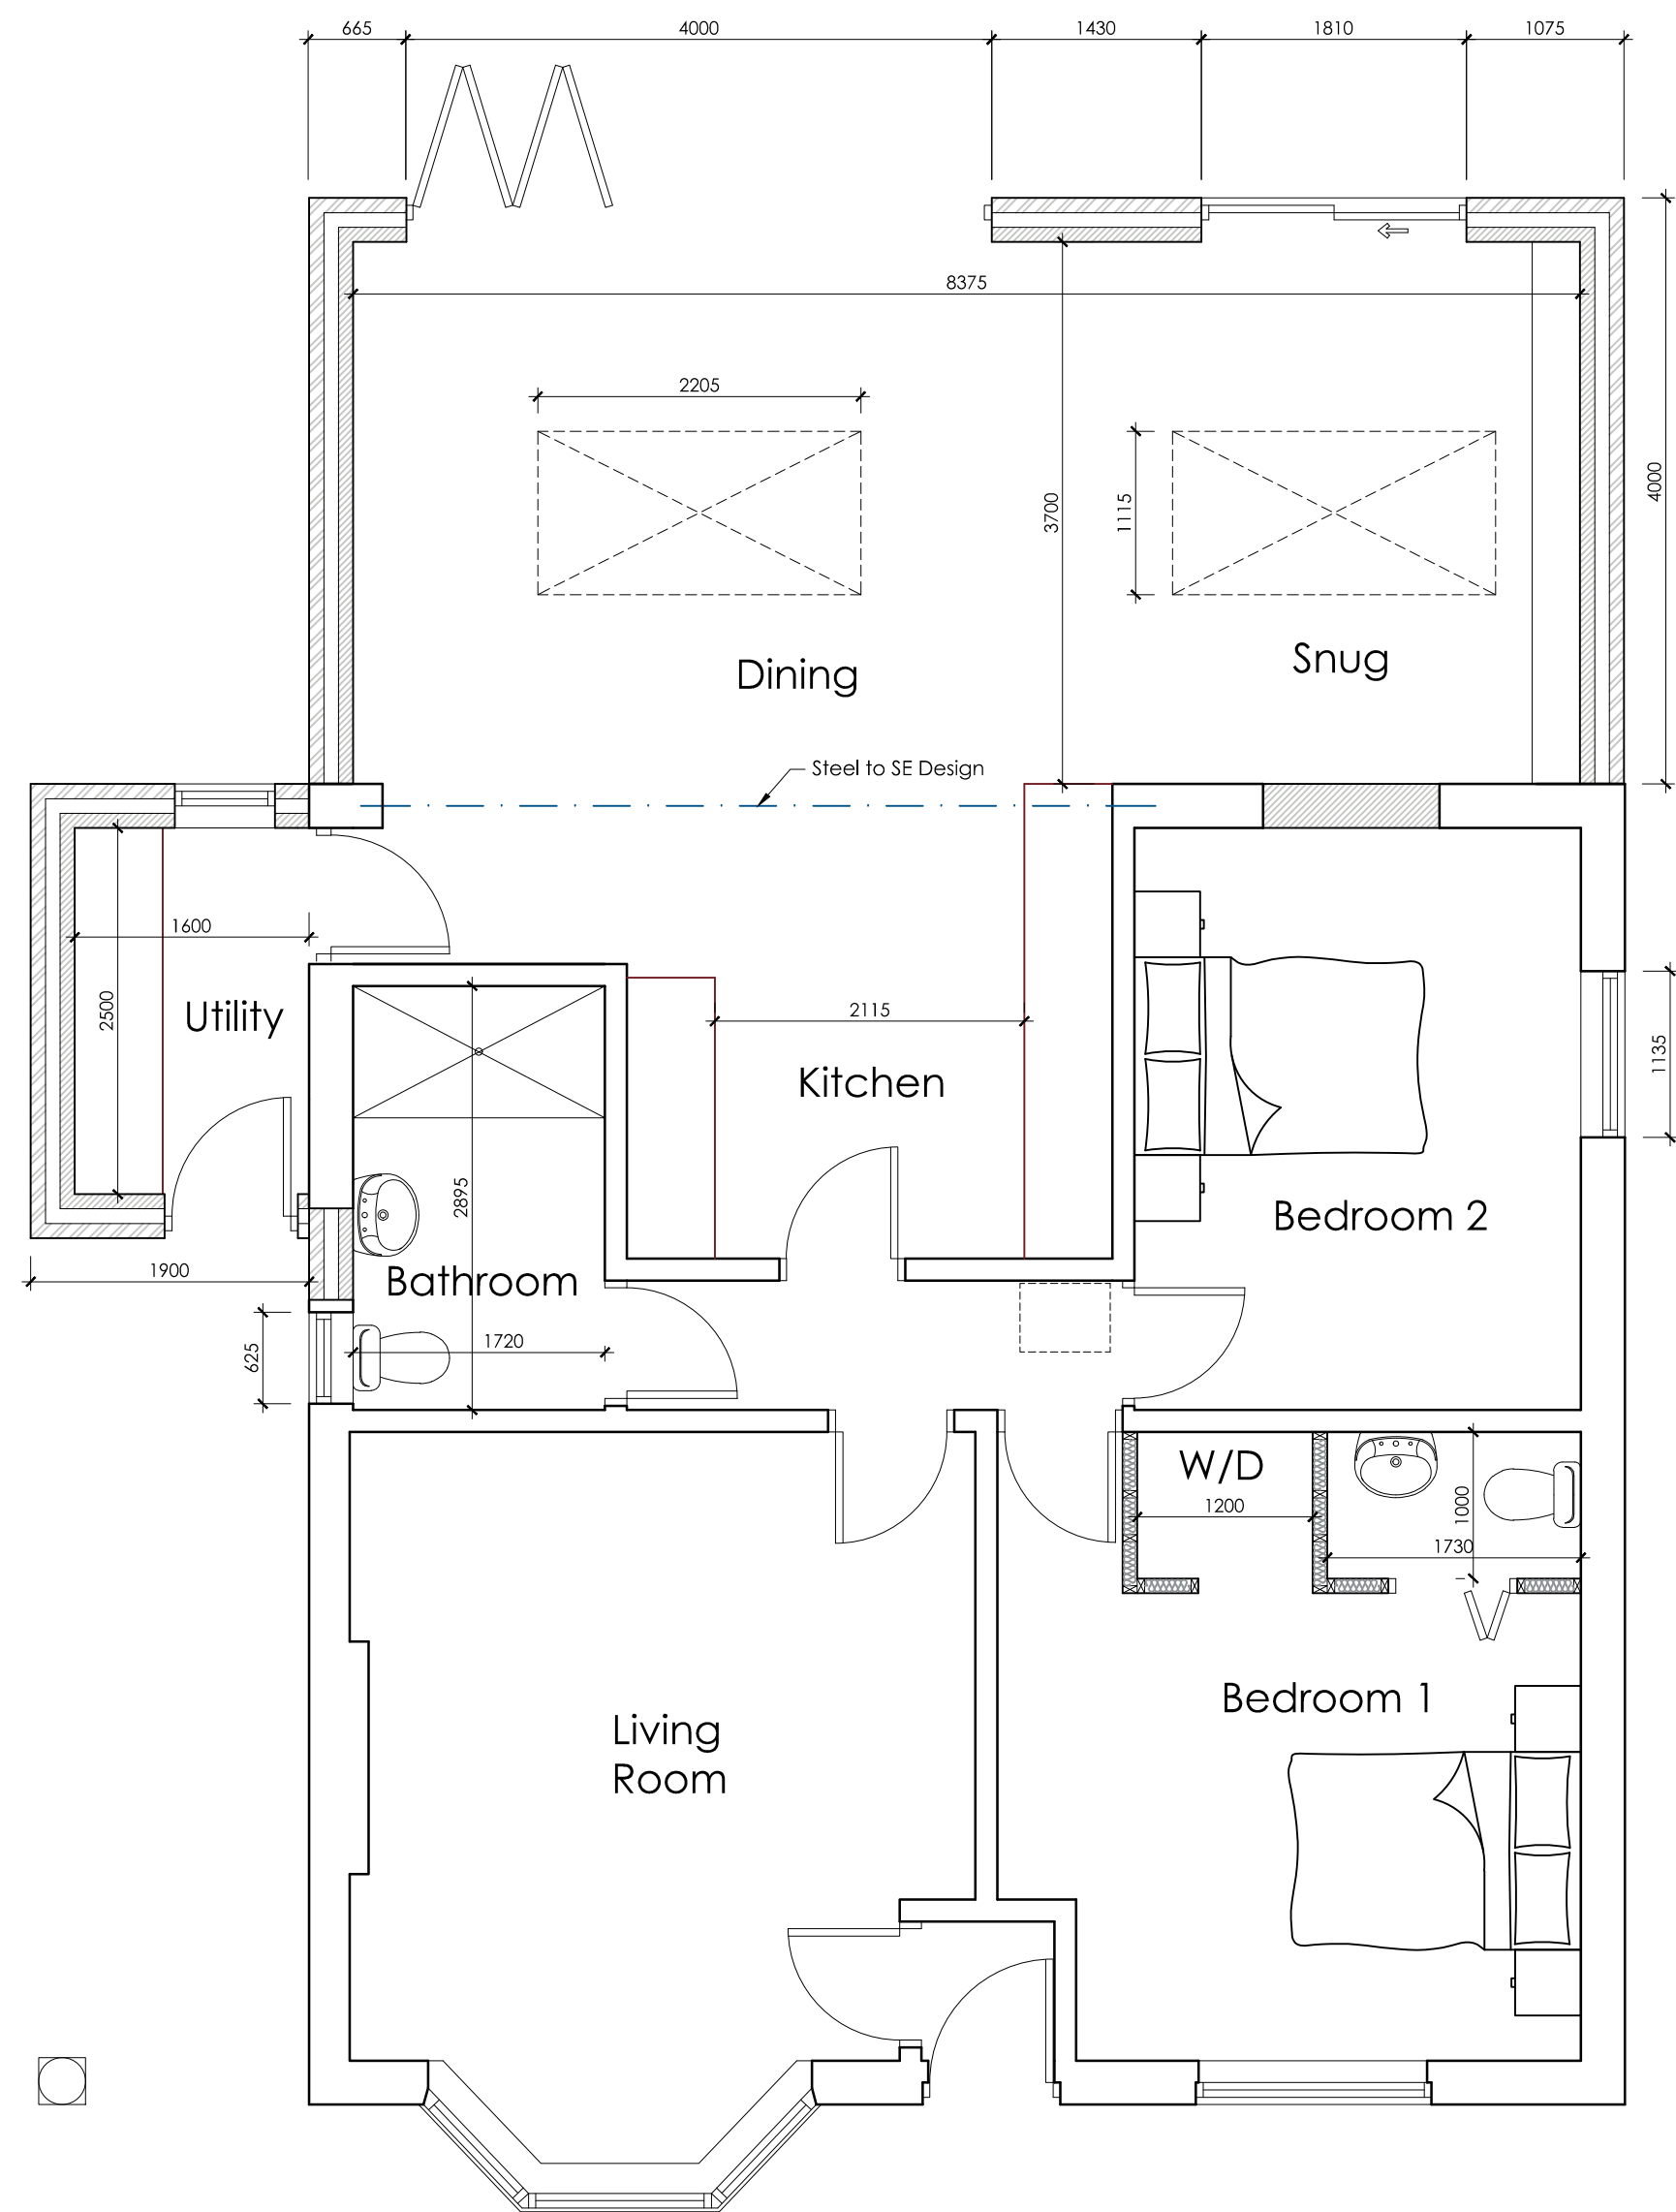


PROPOSED GROUND
FLOOR PLAN
SCALE 1:50

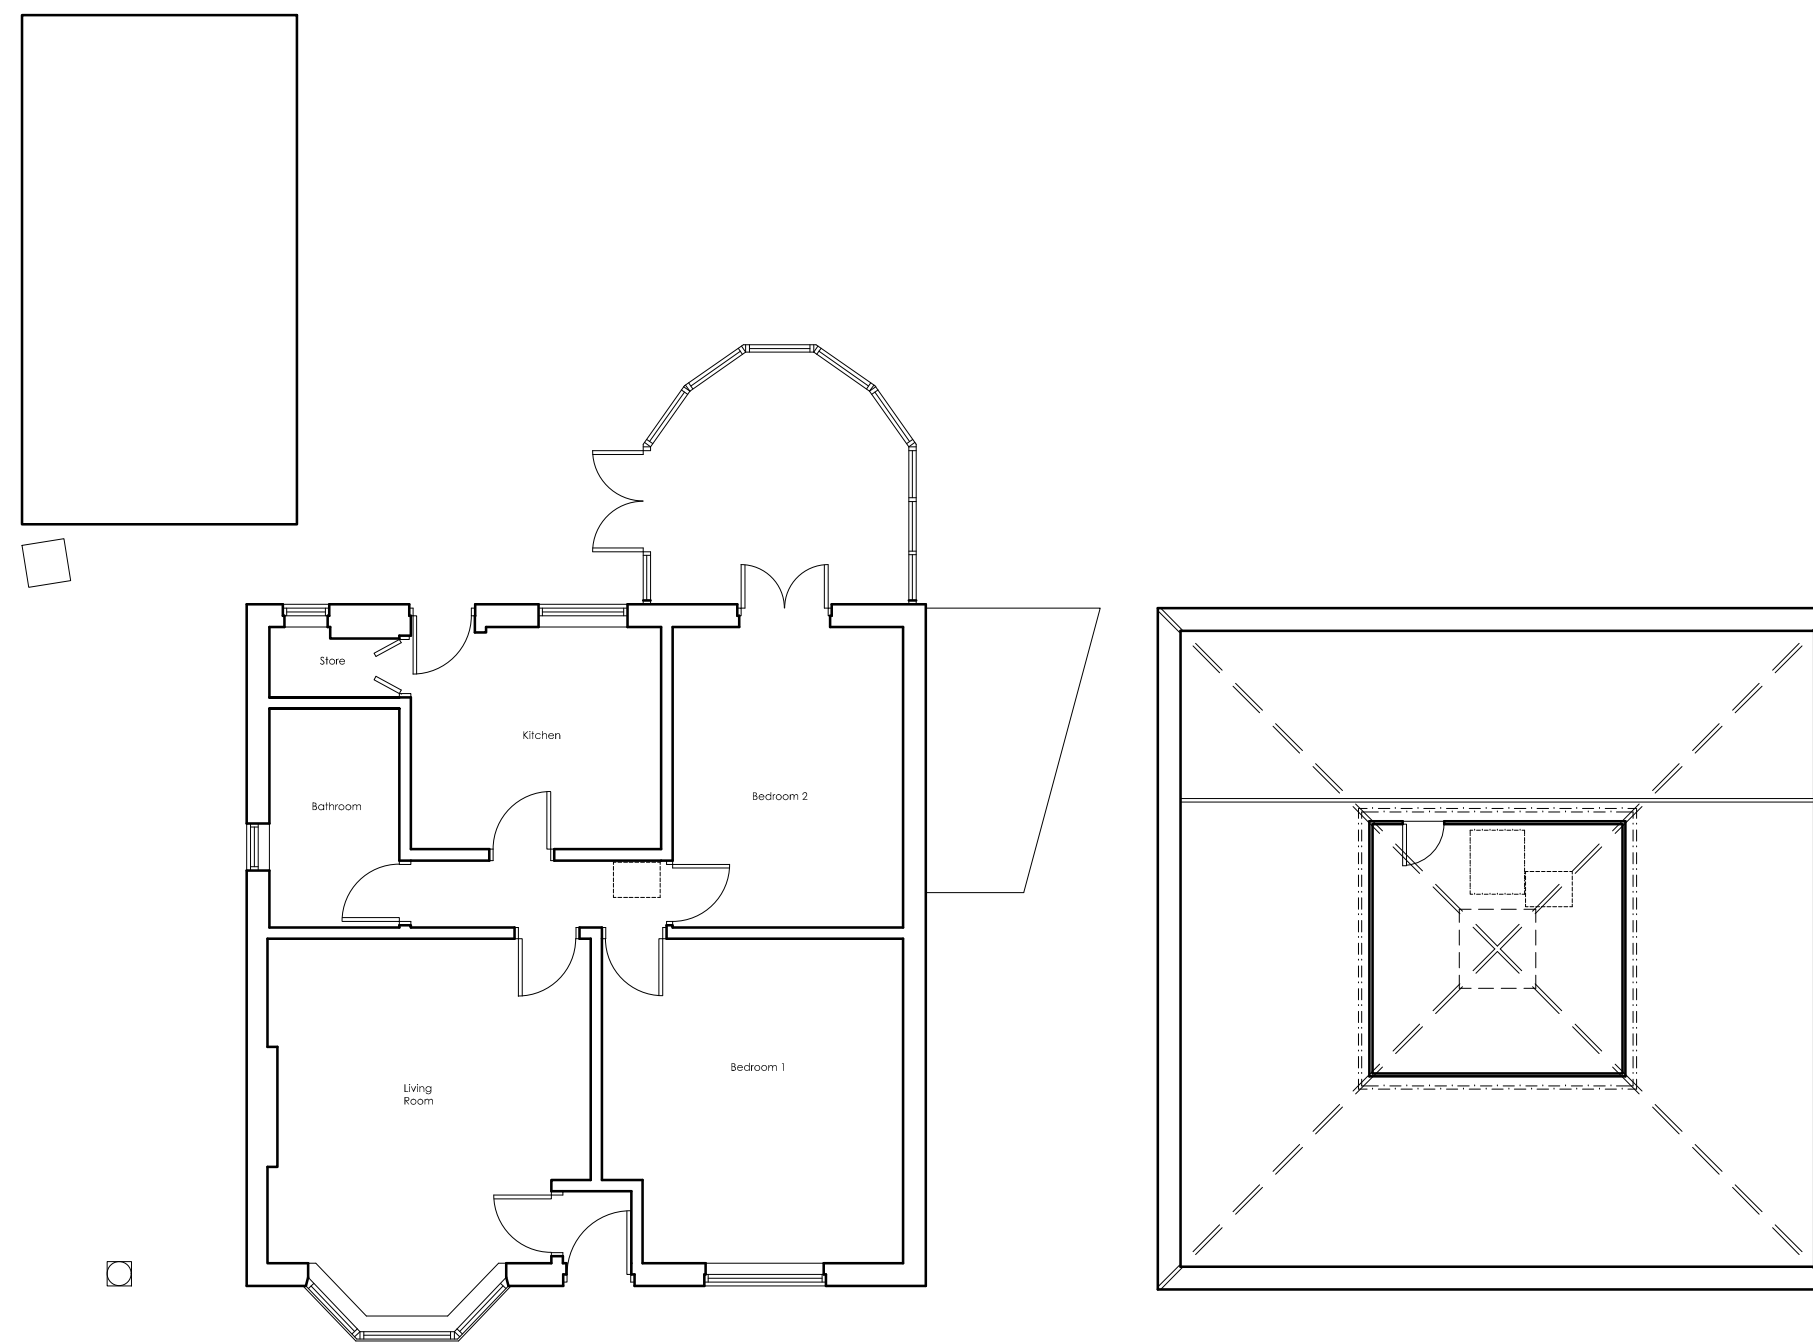

EXISTING GROUND
FLOOR PLAN
SCALE 1:100

EXISTING LOFT
PLAN
SCALE 1:100

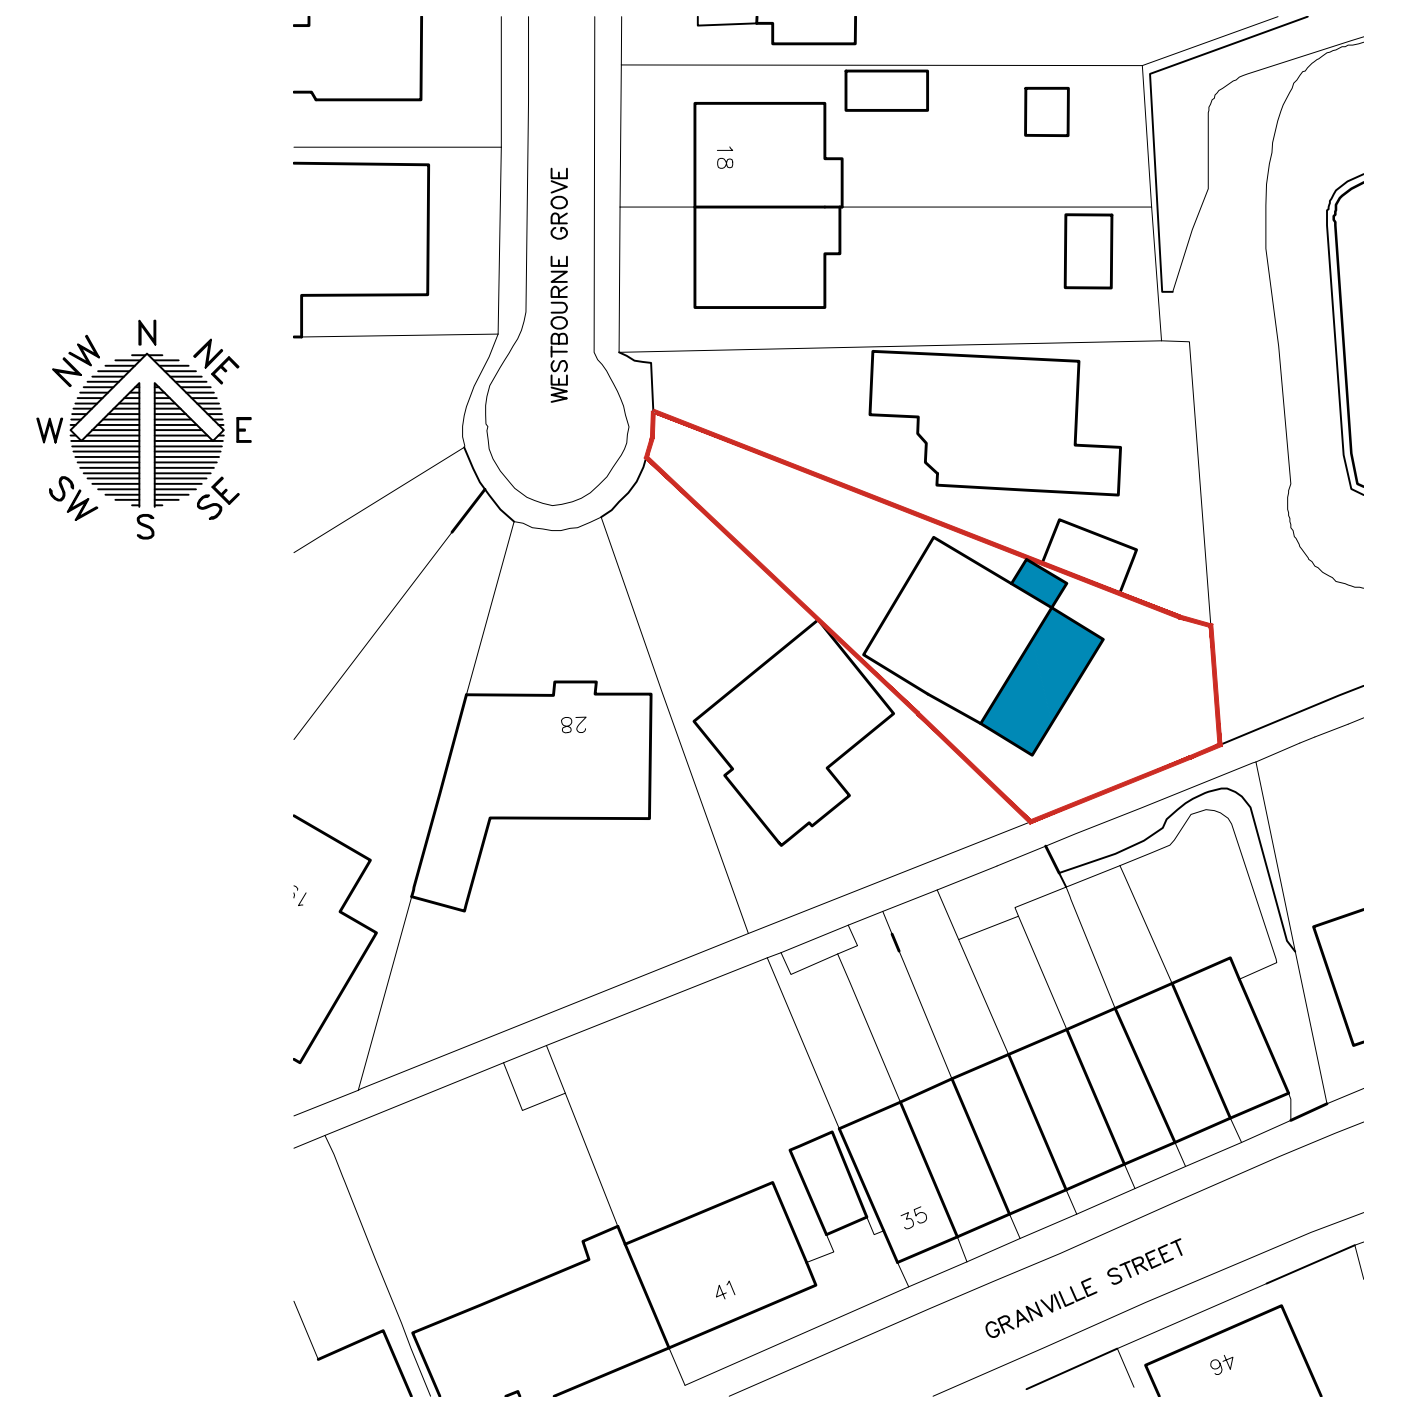

BLOCK PLAN
SCALE 1:500

 WhiteAgus PARTNERSHIP			OFFICE ONE, 34 VICTORIA ROAD, BARNLEY, S70 2BU			Phone: 01226 208482		
ARCHITECTURAL SERVICES						Email: info@whiteaguspartnership.co.uk Web: www.whiteaguspartnership.co.uk		
Project. PROPOSED ALTERATIONS AT 24 WESTBOURNE GROVE BARNLEY, S75 1AE				Client. KAREN CLAYTON				
Drawing Title. PLANS				Date. JANUARY 2022		Scale. 1:50 & 1:100 @ A1		
				Ref. 21-208		Dwg. No. 01		
						Rev. B		
Date	Suffix	Description	Date	Suffix	Description			
18/01/2022	A	AMENDMENTS TO CLIENT REQUIREMENTS						
24/01/2022	B	AMENDMENTS TO CLIENT REQUIREMENTS						