



North Elevation

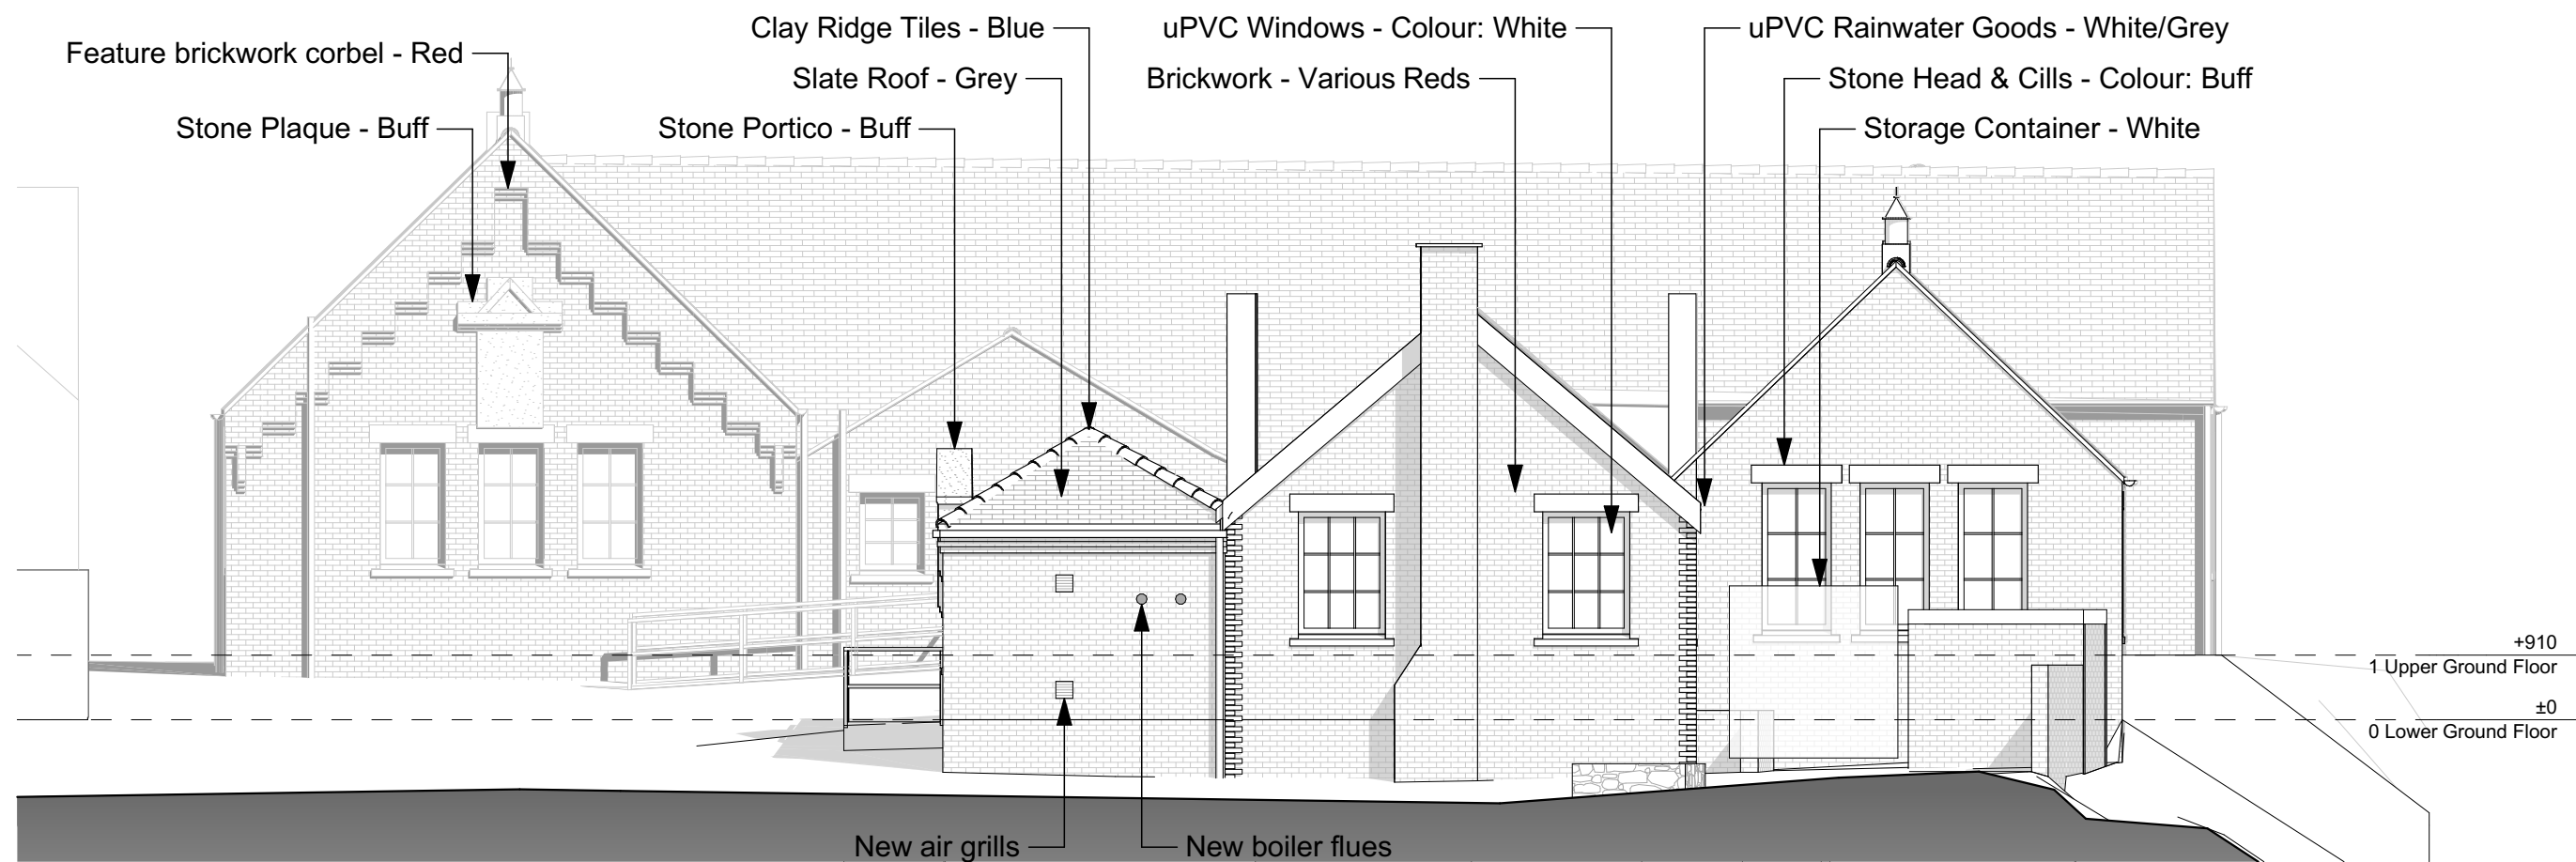


East Elevation

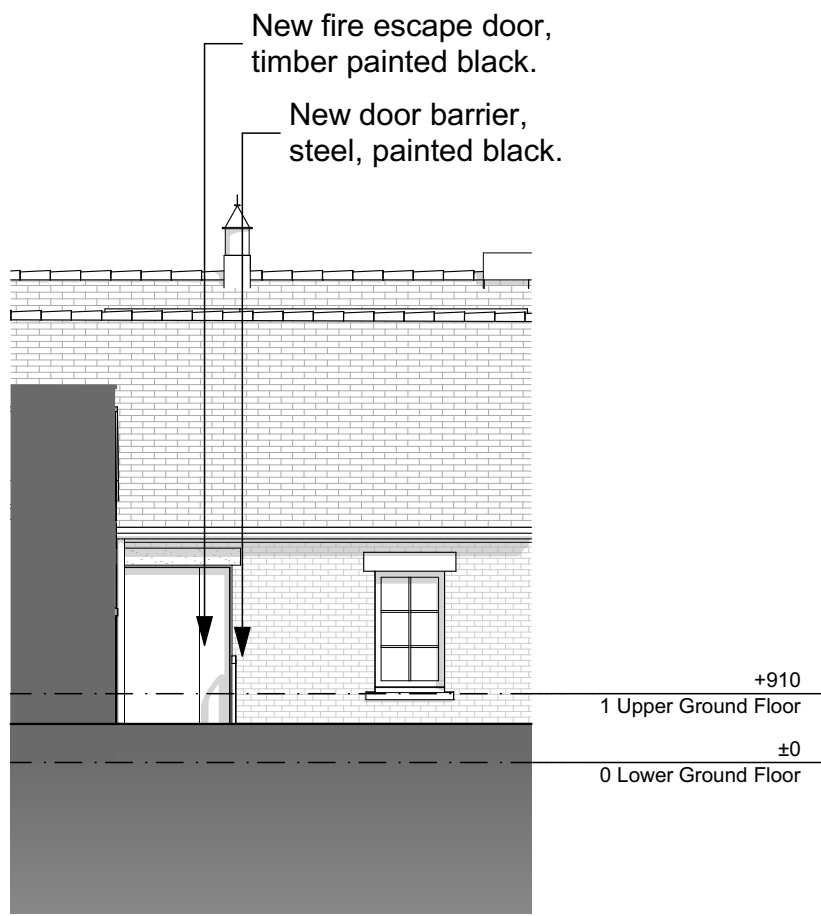

Part South Elevation



South Elevation

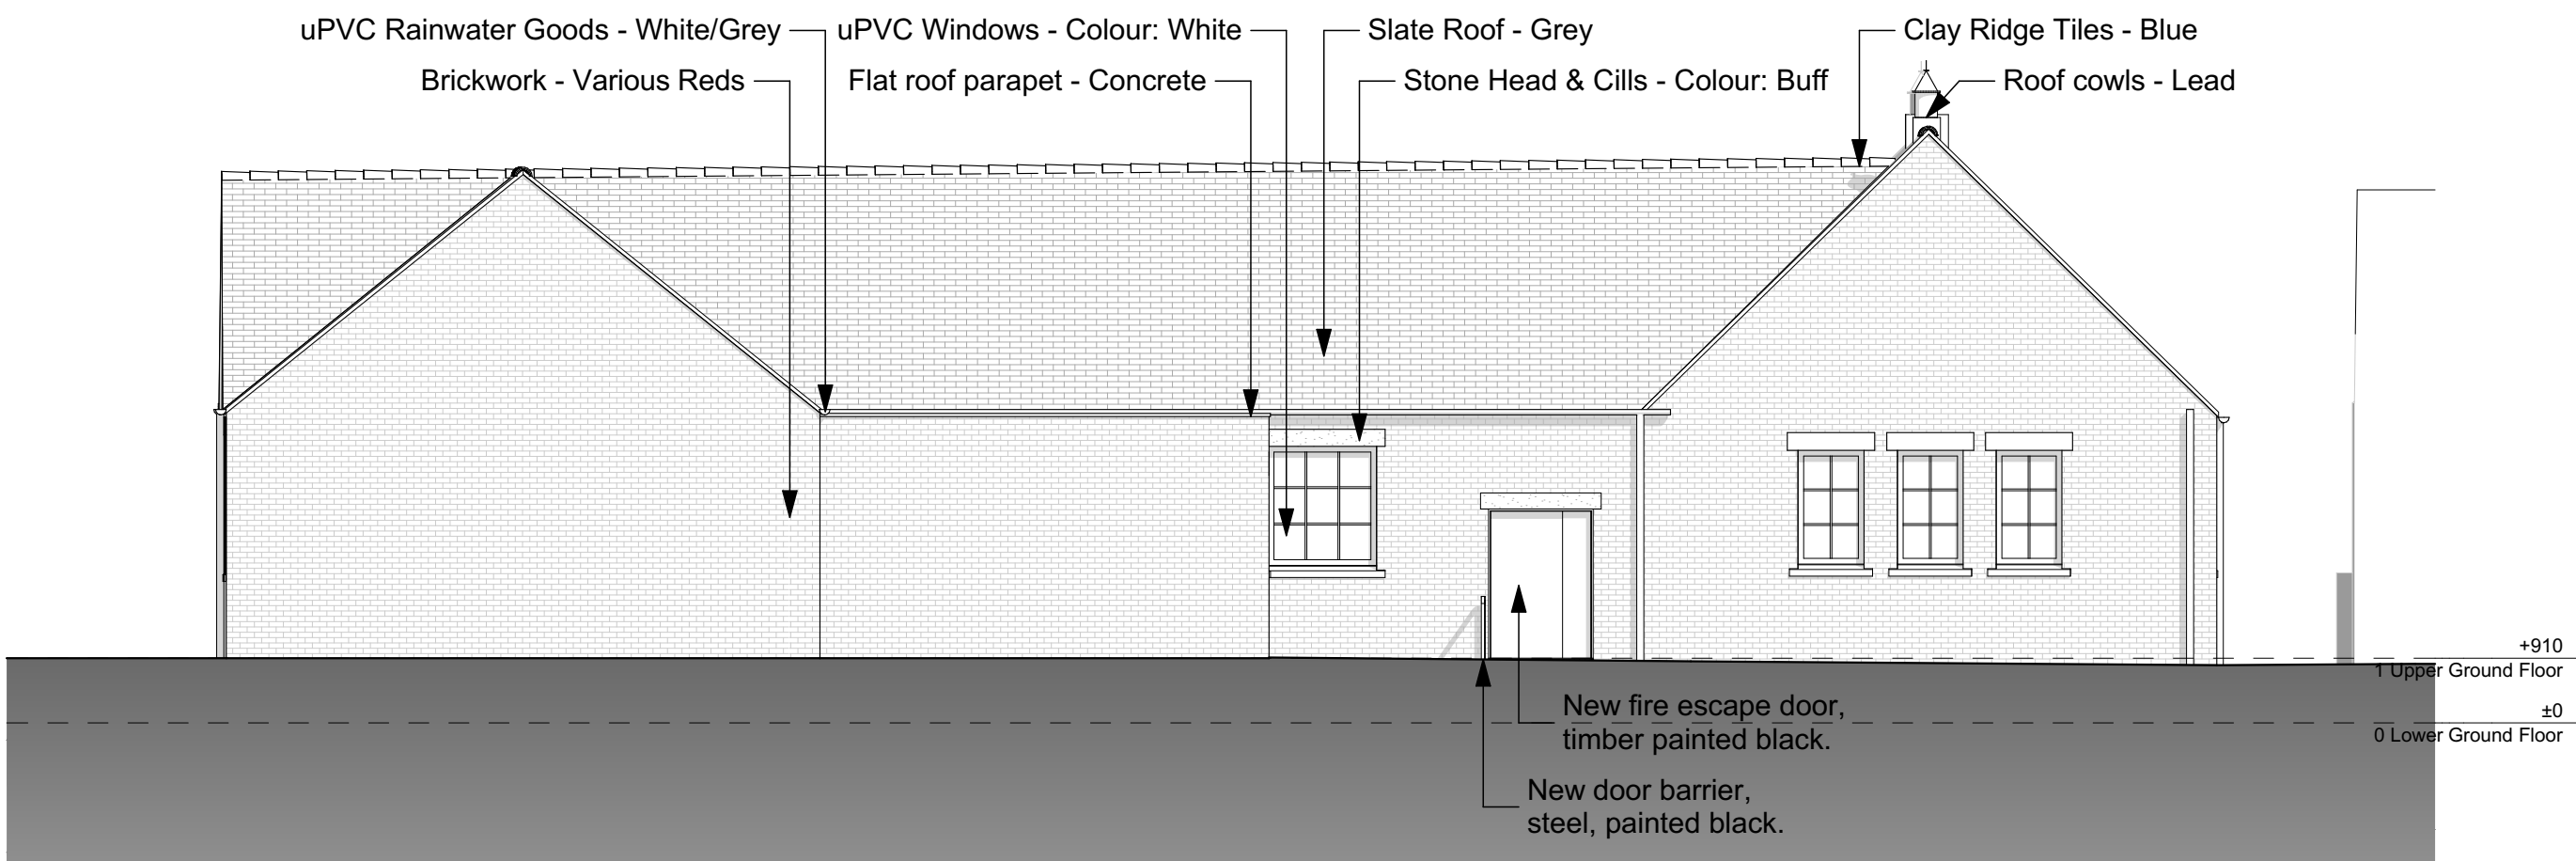

West Elevation

NOTE
Drawing use for status issued for only. Feasibility & Planning drawings are not intended for construction or manufacture. J Mahoney Architects Ltd cannot accept any responsibility for issues arising due to this.
All dimensions to be checked on site and any discrepancies to be notified prior to the commencement of work.
Do not scale from this drawing. If in doubt ask
© J Mahoney Architects Ltd



Site & Building survey information taken from HH Surveys Ltd drawings JMAL/300SP dated 24/03/20 & 300/SPEL EL & 300/SPEL FP dated 1/4/20.

G	New fire escape doors and door barriers changed to painted black inline with conservation officer's received comments.	14.03.25	JFM
F	Fire escape added to South & West elevation. New boiler room flue and grills added. Neighbouring property outline added.	10.01.25	JFM
E	Updated to conservation officer comments as received.	18.04.24	JFM
D	Updated to current proposals. Part South elevations added.	09.02.24	JFM
C	Materials amended in line with conservation officer feedback.	07.09.20	JFM
B	Updated to client feedback 2 no. windows on North elevations changed to blind windows	14.05.20	JFM
A	Initial issue	28.04.20	JFM
Rev	Revision Notes	Date	Initial

status **PLANNING**

J Mahoney Architects
Design & Planning
J Mahoney Architects Ltd,
25 Millstones, Oxspring
Sheffield, S36 8WZ
Tel: 07577572695
Email: jmahoneyarchitects@gmail.com

client
Penistone Town Council

job title
**Extension to Community Centre
St John's Community Centre
Church Street, Penistone
Sheffield, S36 6AR**

drg title
Proposed Elevations

date **April 2020** drawn **JFM**

scale **1:100** sheet **A1**

drwg no & revision
PCC-JMA-ZZ-00-DR-A-(10)002G