




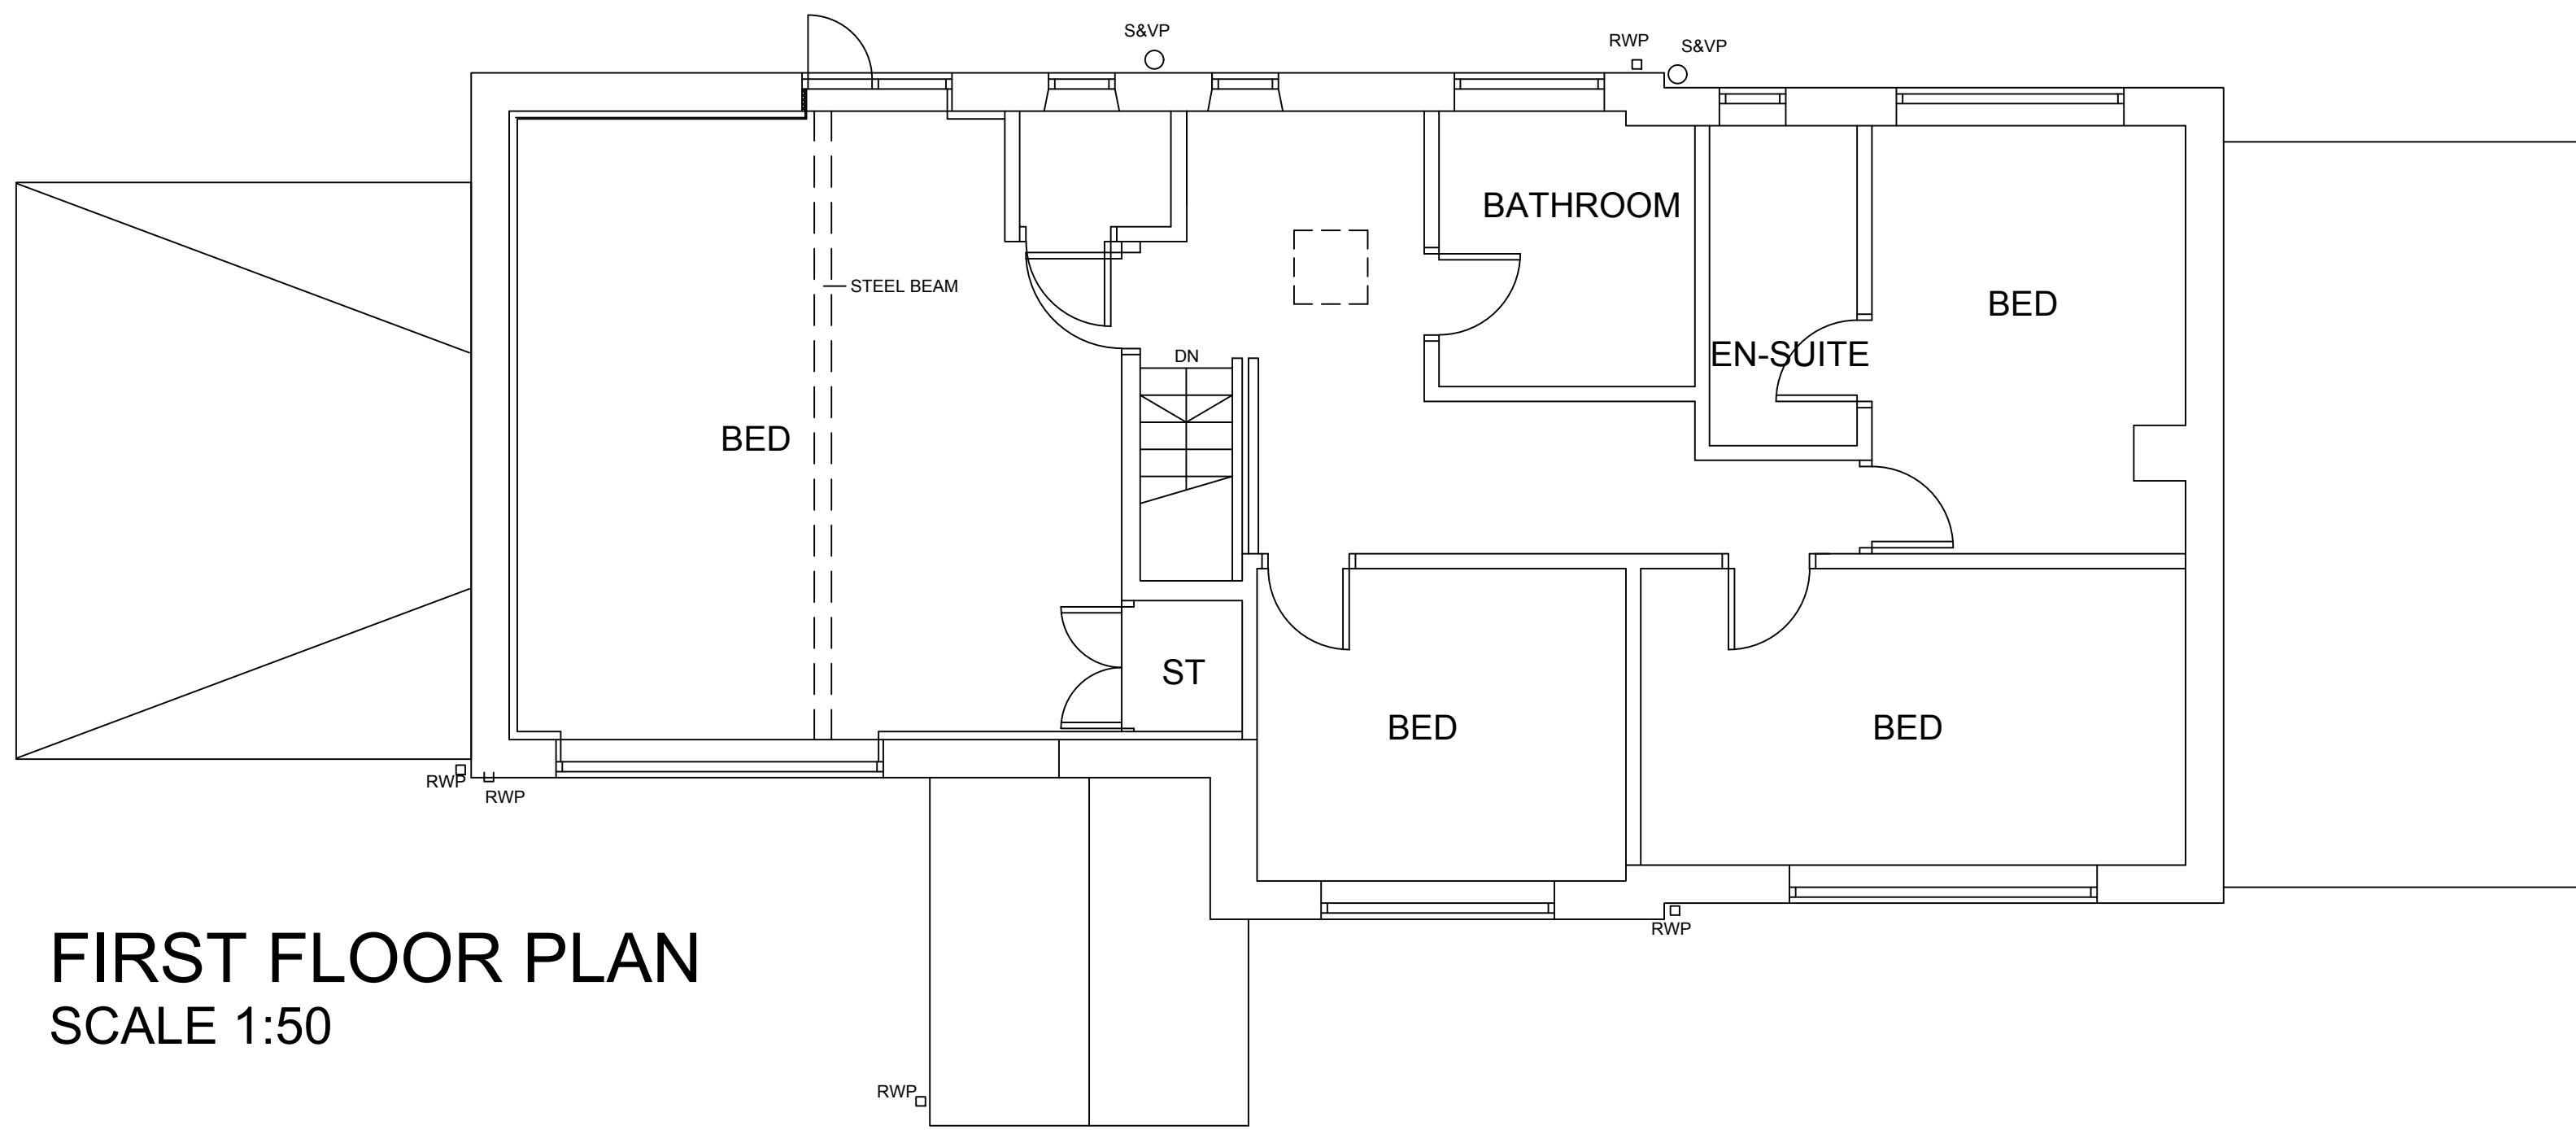


FIRST FLOOR PLAN
SCALE 1:50

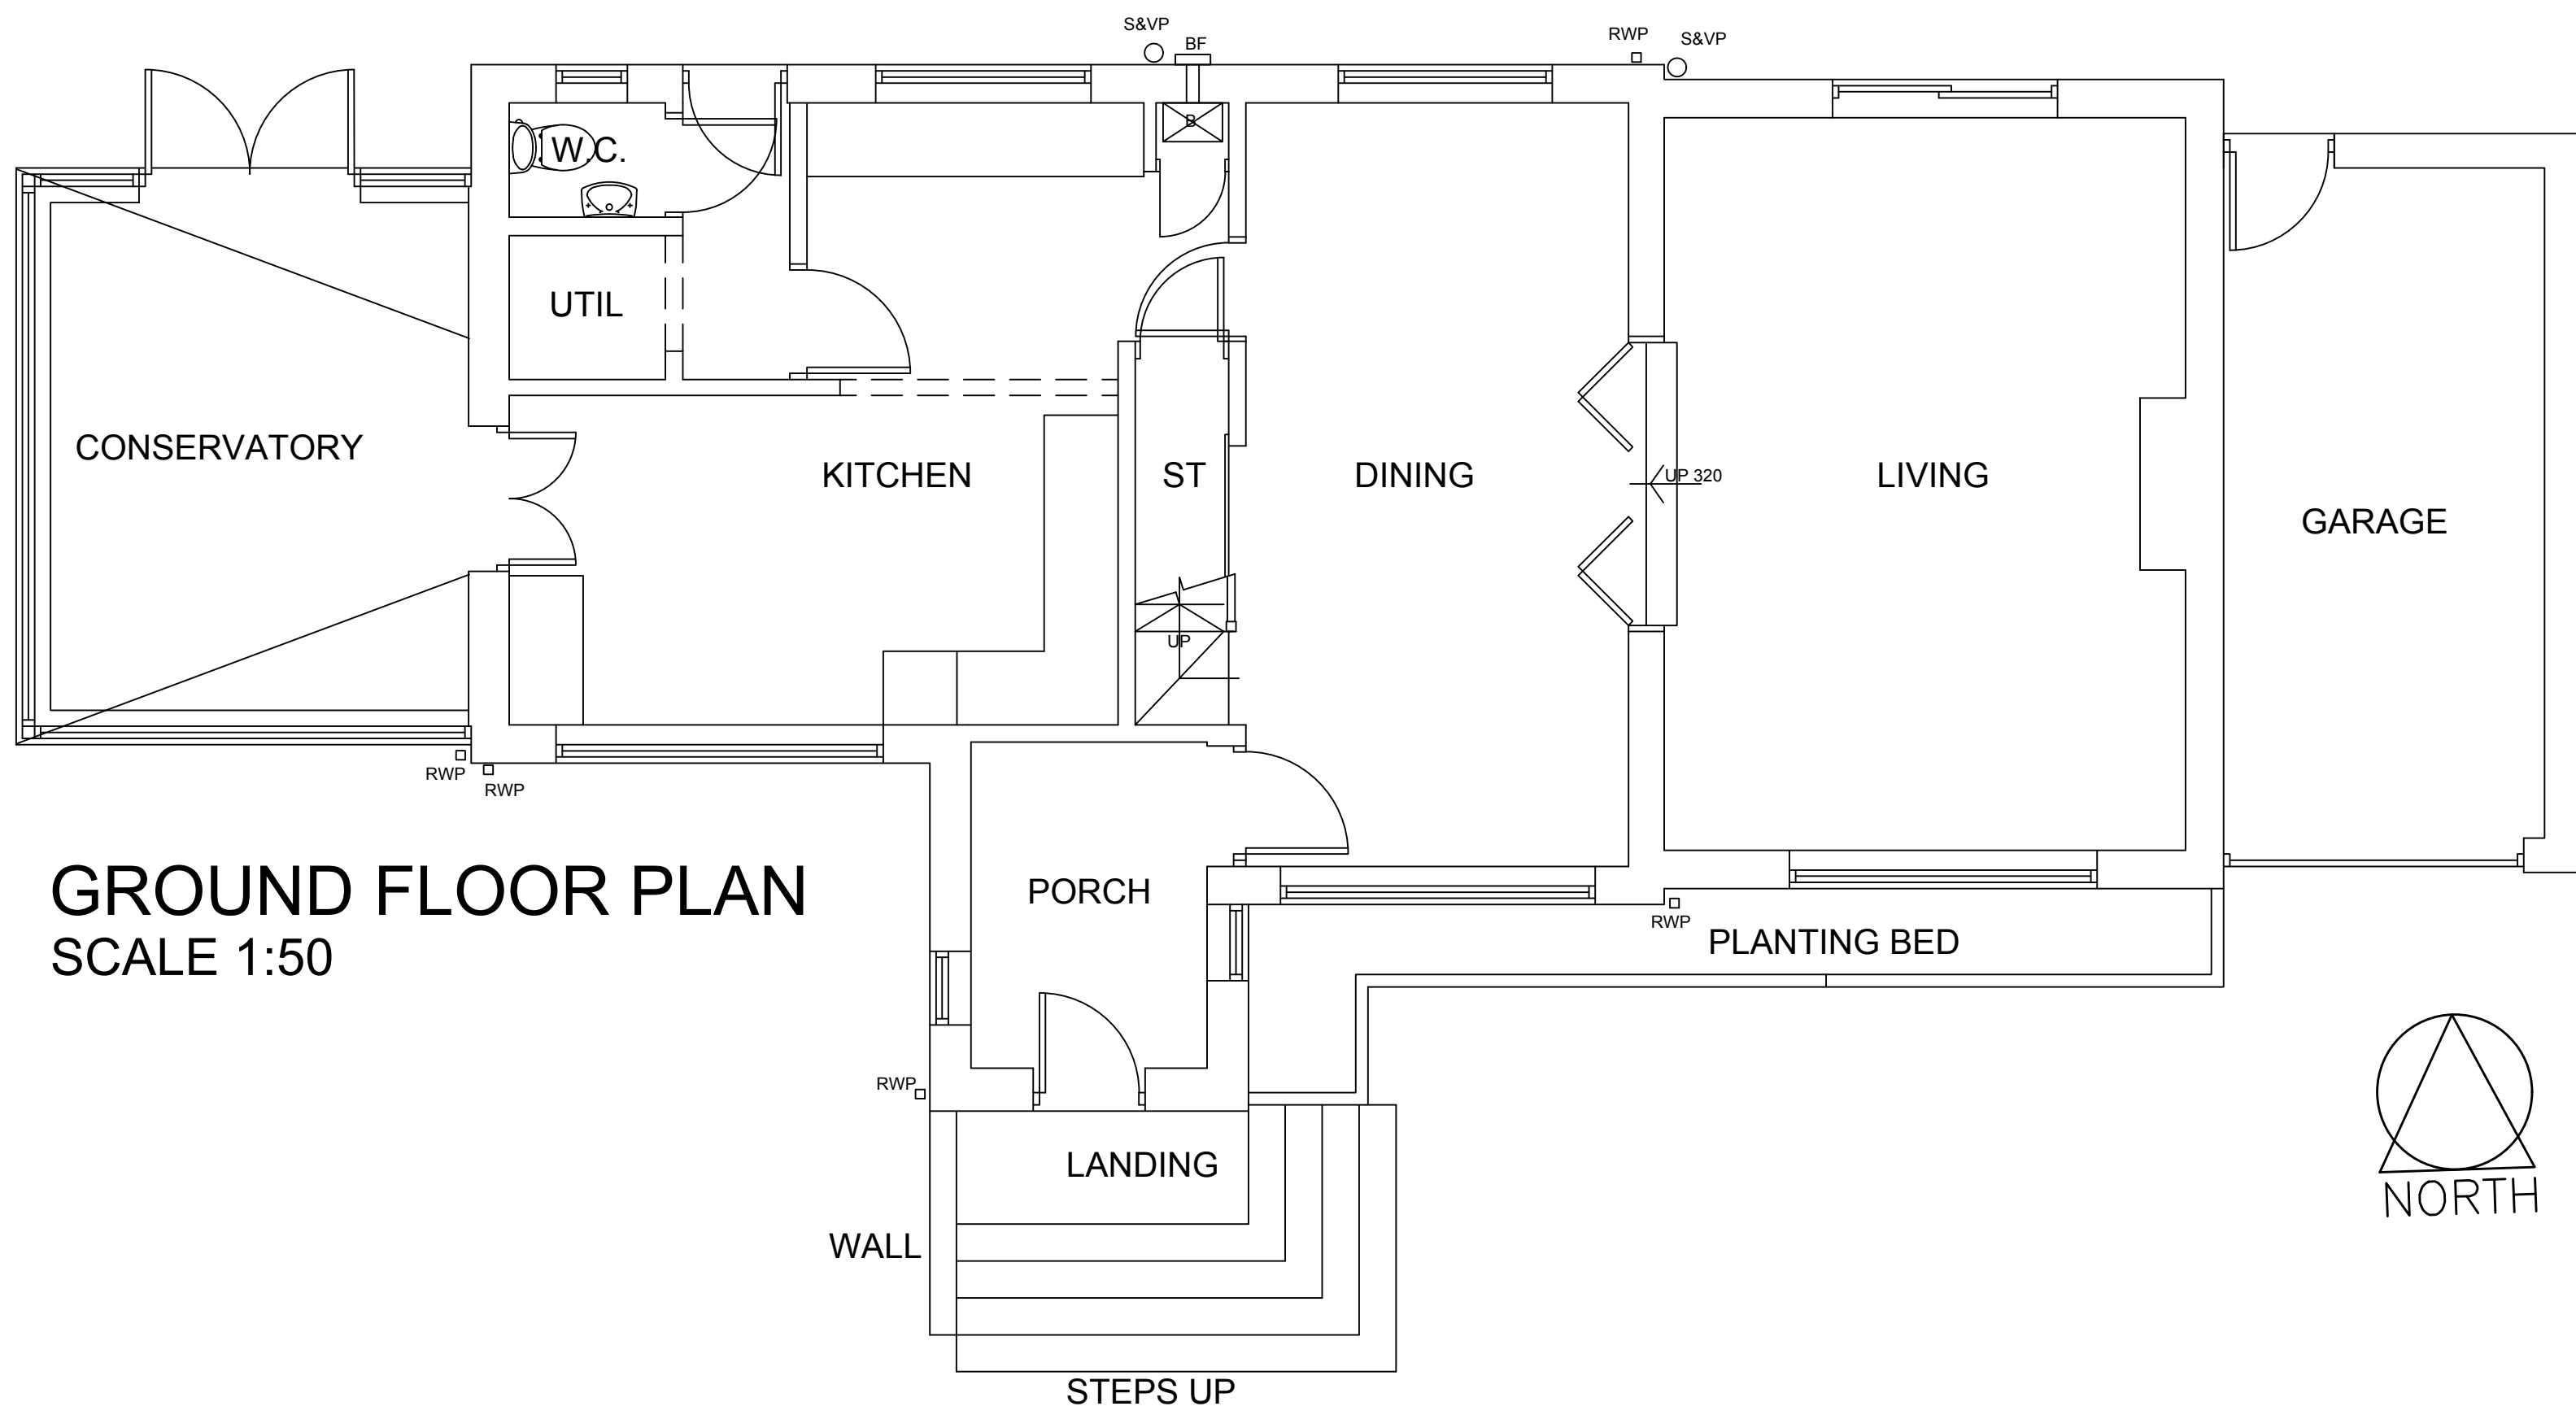


GROUND FLOOR PLAN
SCALE 1:50

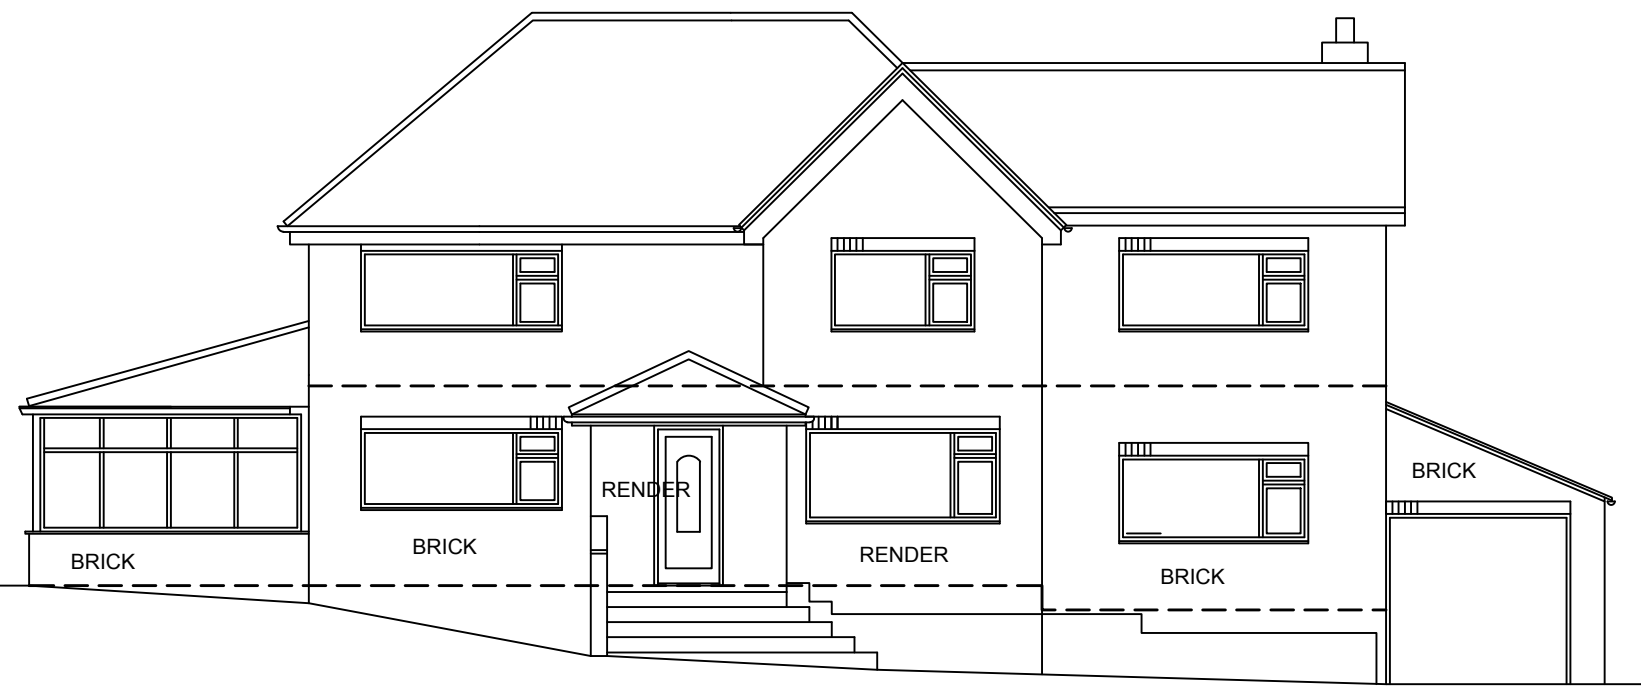


SOUTH ELEVATION

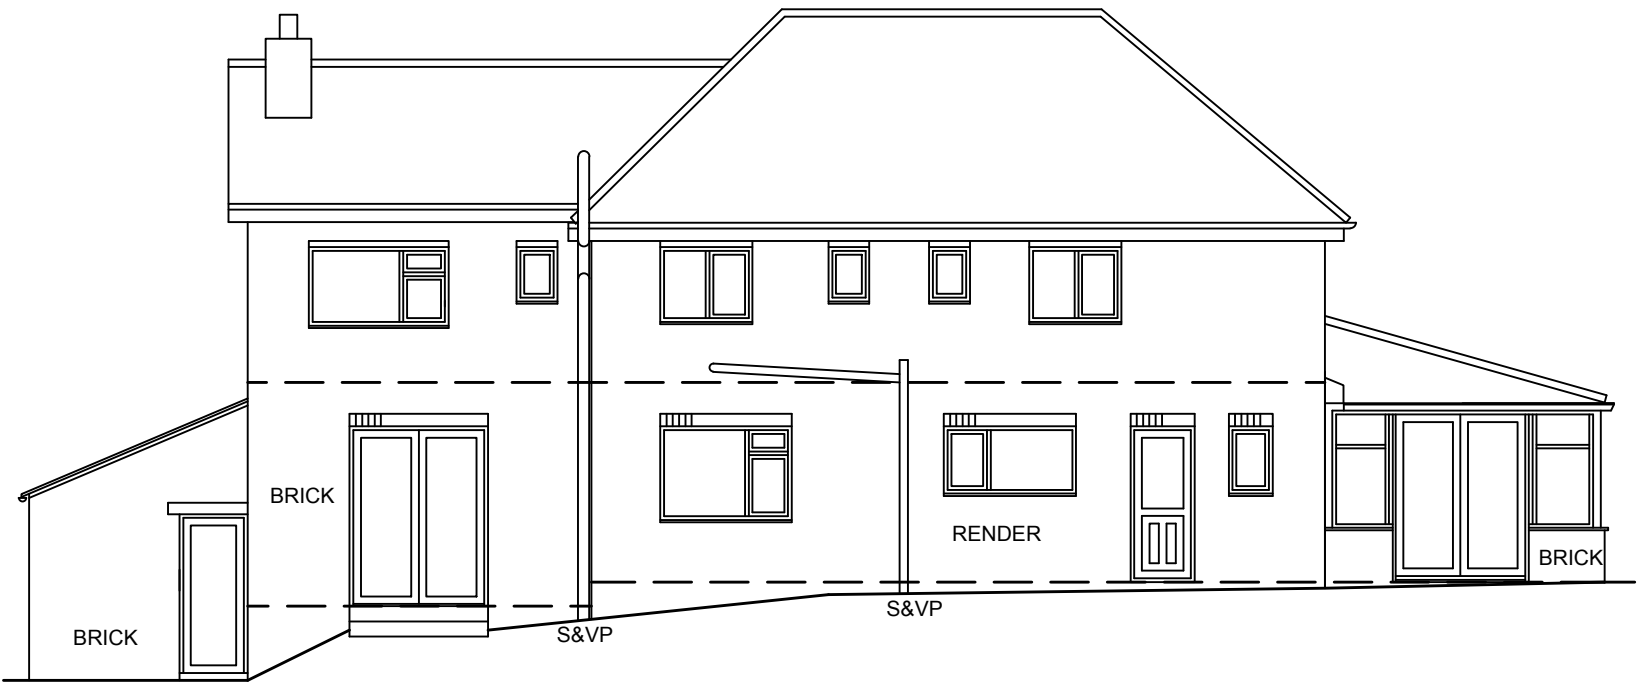

NORTH ELEVATION

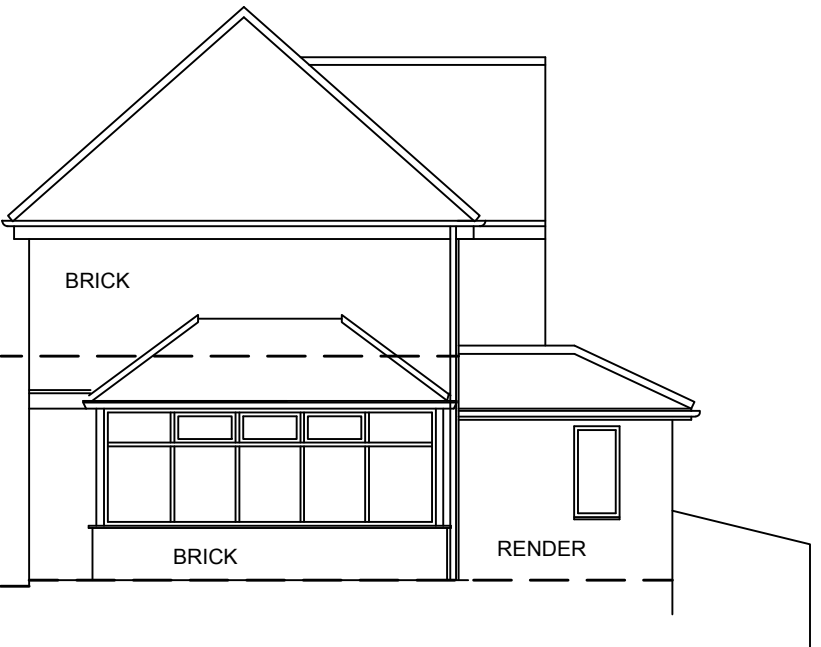

WEST ELEVATION
ELEVATIONS SCALE 1:100

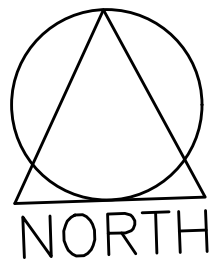

1. THIS DRAWING AND THE COPYRIGHTS AND PATENTS THEREIN ARE THE PROPERTY OF NYP ARCHITECTURAL SERVICES LIMITED REGISTERED IN ENGLAND AND WALES No. 12345678 AND MAY BE USED OR REPRODUCED ONLY UNDER CONTRACT.
2. CONTRACTORS AND SUB-CONTRACTORS MUST CHECK AND AGREE ALL DIMENSIONS BEFORE PREPARING SHOP DRAWINGS OR COMMENCING WORK ON SITE.
3. CONTRACTORS ARE RESPONSIBLE FOR INFORMING THE DESIGNER OF ANY DISCREPANCY DISCOVERED ON THIS DRAWING OR BETWEEN THIS DRAWING AND ANY OTHER RELATED DOCUMENT ISSUED UNDER THE STANDARD FORM OF CONTRACT IN RESPECT OF THE WORK.
4. WRITTEN DIMENSIONS ONLY ARE TO BE USED FROM THIS DRAWING. IF IN ANY DOUBT ASK FOR CLARIFICATION.

Notes.

Revisions.

Date	Suffix	Description	Date	Suffix	Description

NYP ARCHITECTURAL SERVICES LIMITED

BUSINESS AND INNOVATION CENTRE, WILTHORPE, BARNSELY, S75 1JL TEL: 01226 200989 EMAIL: scott@nypas.co.uk stephen@nypas.co.uk

Project.	14 WORDSWORTH AVENUE PENISTONE SHEFFIELD S36 6EX	Client.	
Drawing Title.	FLOOR PLANS AND ELEVATIONS AS EXISTING	Date.	OCTOBER 2024
Ref.	105-46	Dwg. No.	101
		Scale.	1:50 & 1:100 @ A1
		Rev.	

SHEET SIZE A1