






PROPOSED
FRONT ELEVATION
SCALE 1:100

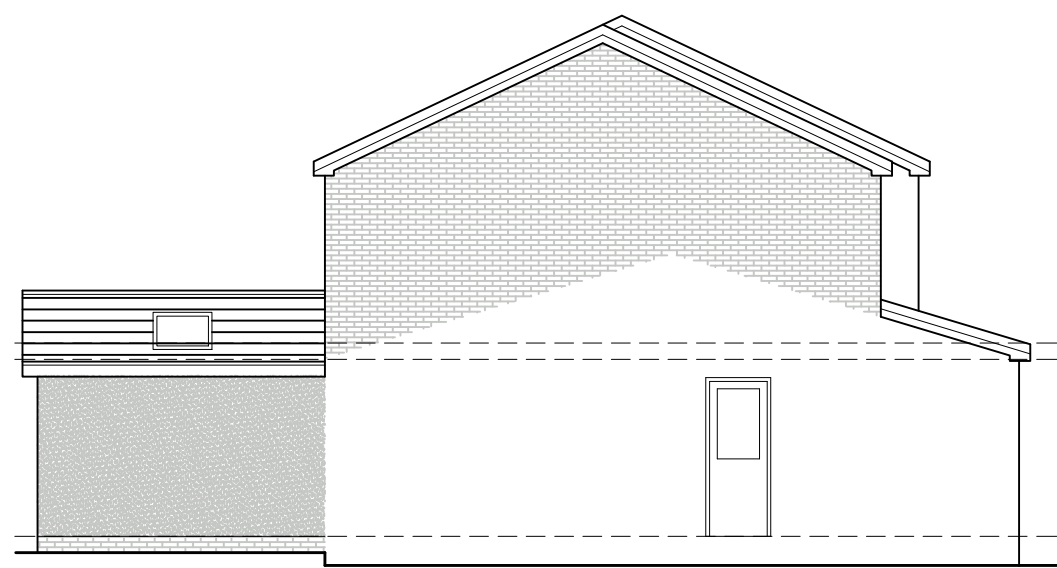

PROPOSED
SIDE ELEVATION
SCALE 1:100

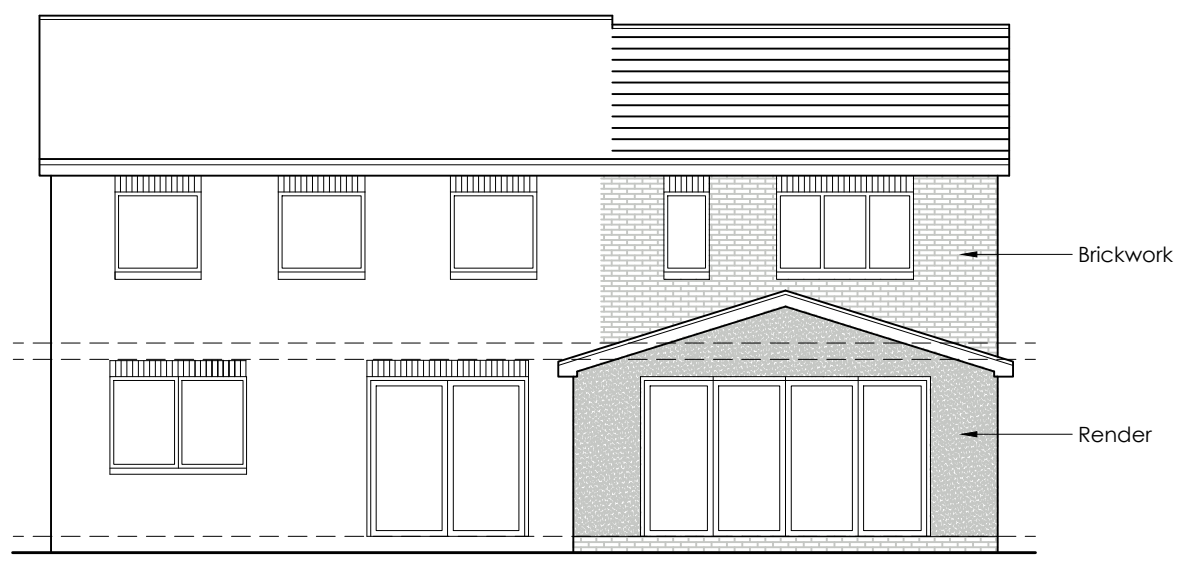


PROPOSED
REAR ELEVATION
SCALE 1:100

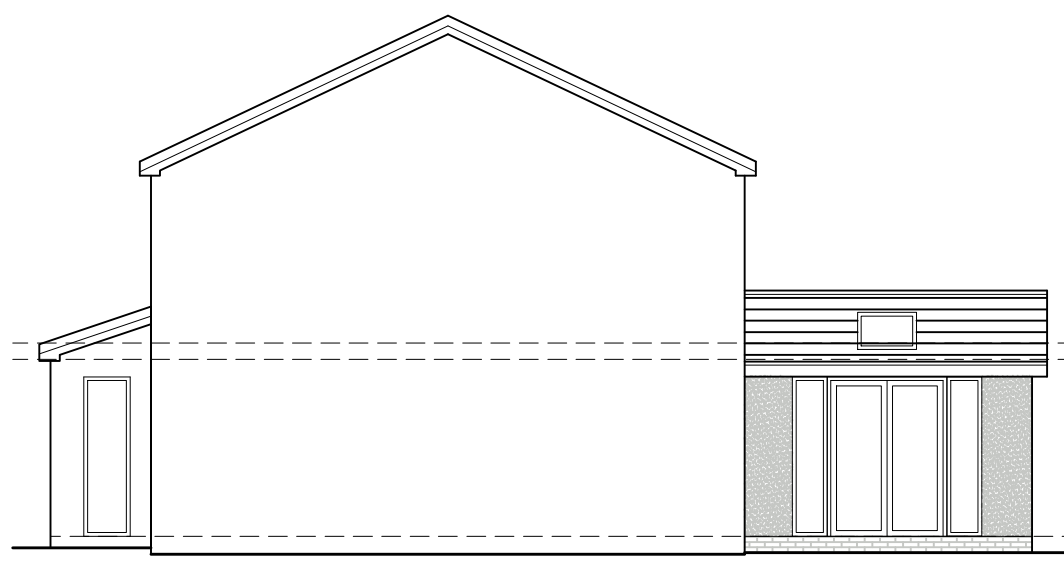

PROPOSED
SIDE ELEVATION
SCALE 1:100




EXISTING
FRONT ELEVATION
SCALE 1:100

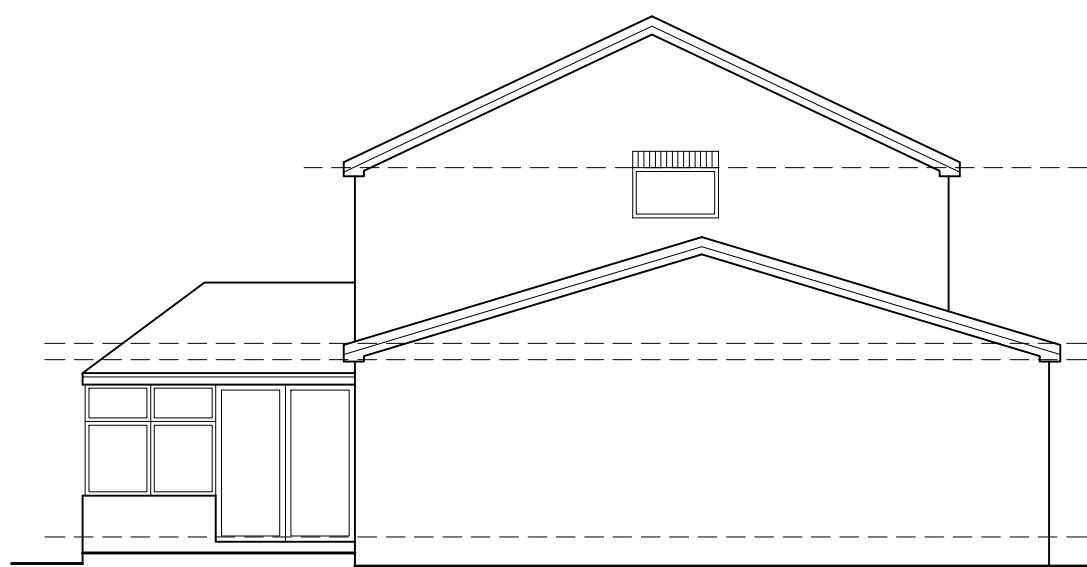

EXISTING
SIDE ELEVATION
SCALE 1:100





EXISTING
REAR ELEVATION
SCALE 1:100

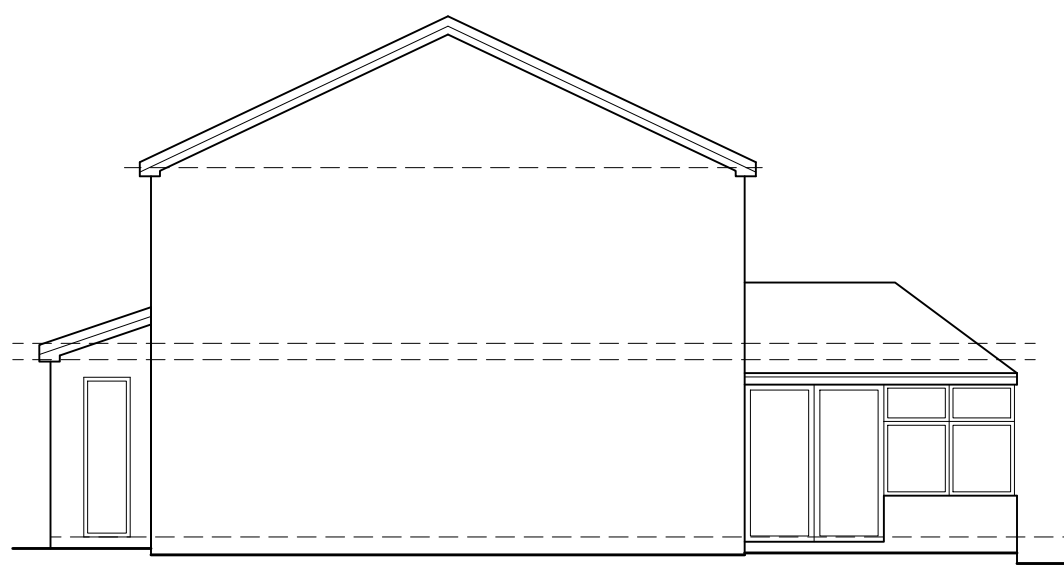


EXISTING
SIDE ELEVATION
SCALE 1:100




LOCATION PLAN
SCALE 1:1250

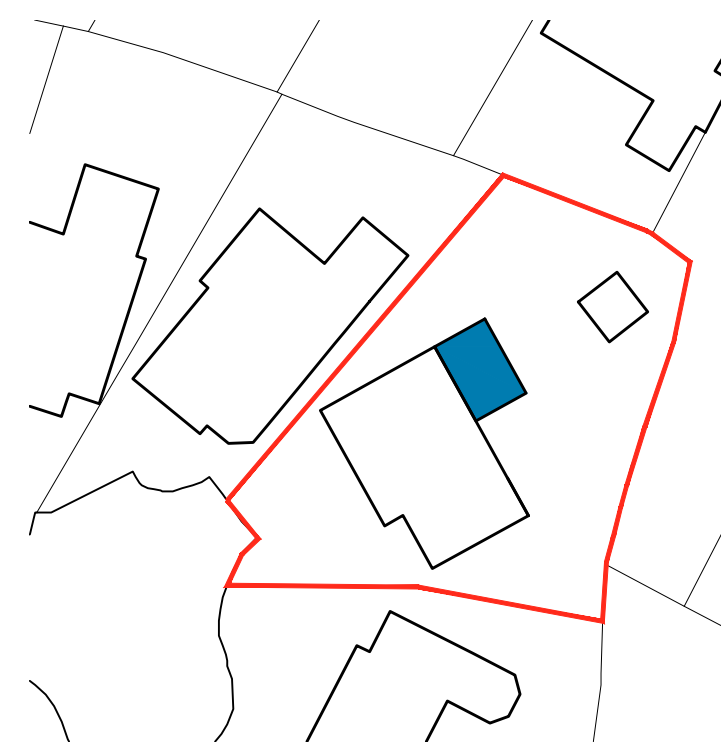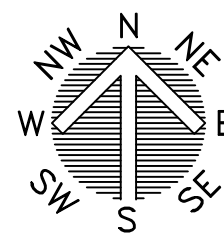


BLOCK PLAN
SCALE 1:500

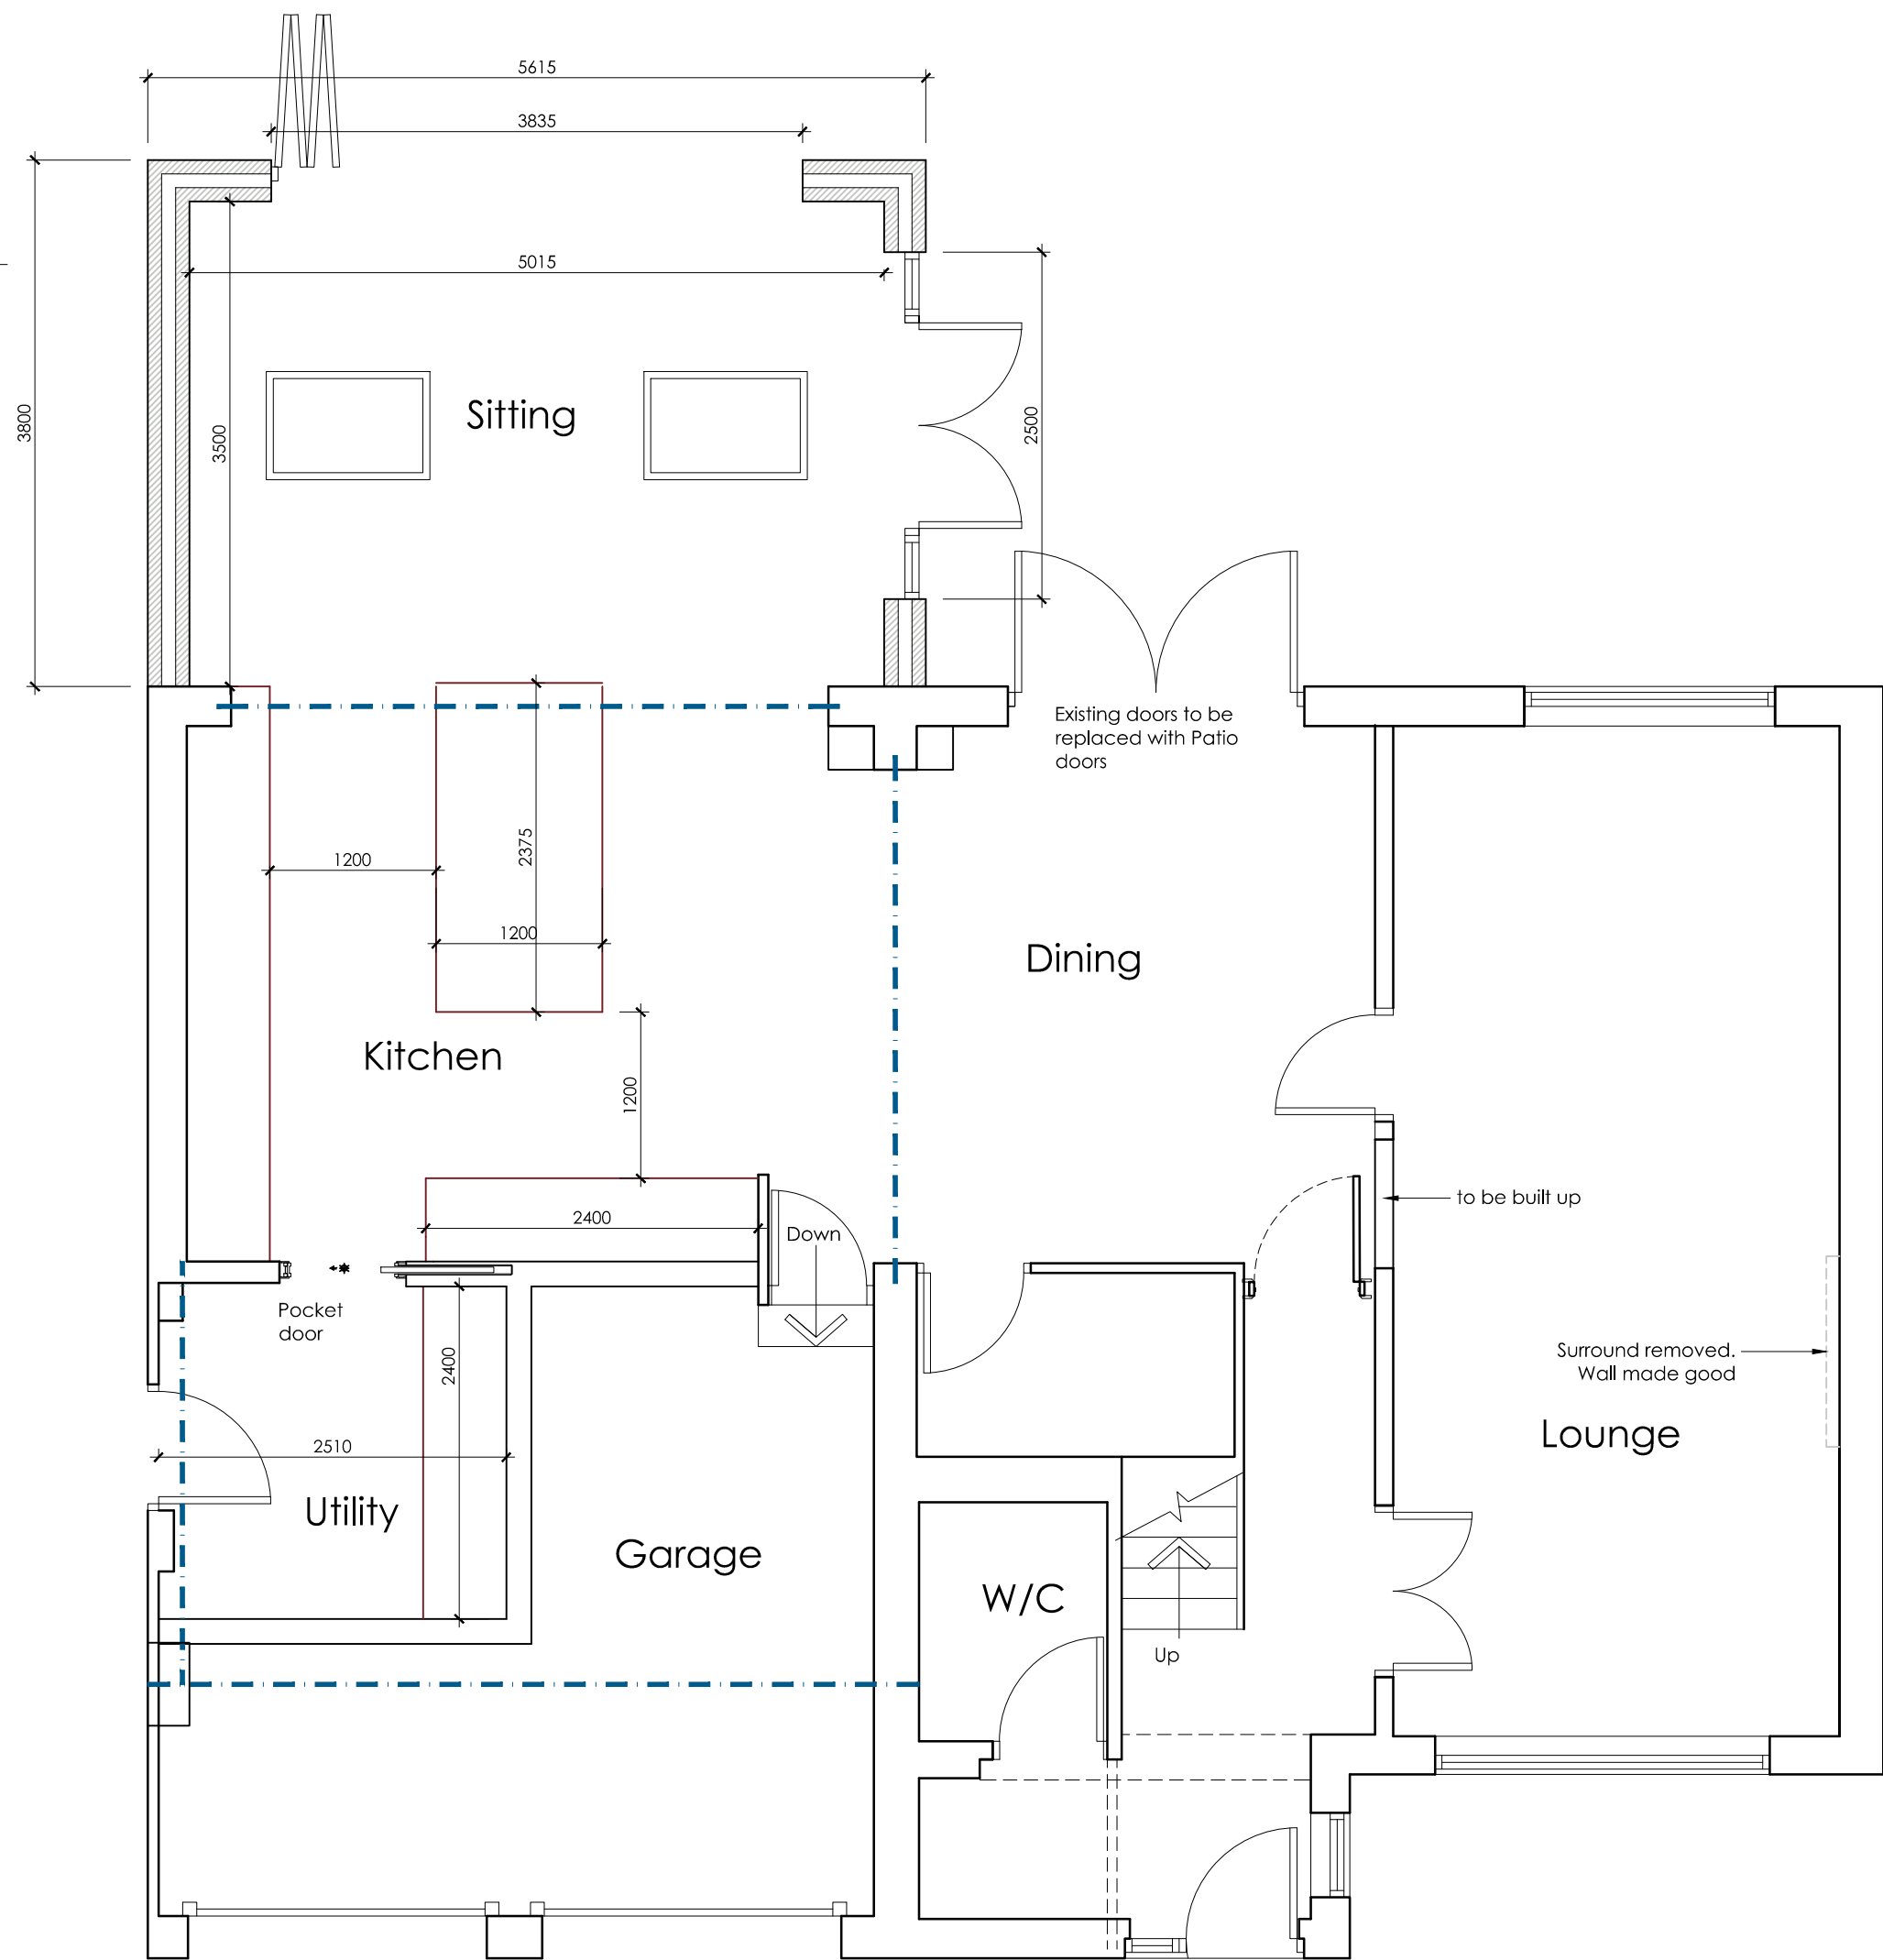


PROPOSED GROUND
FLOOR PLAN
SCALE 1:50

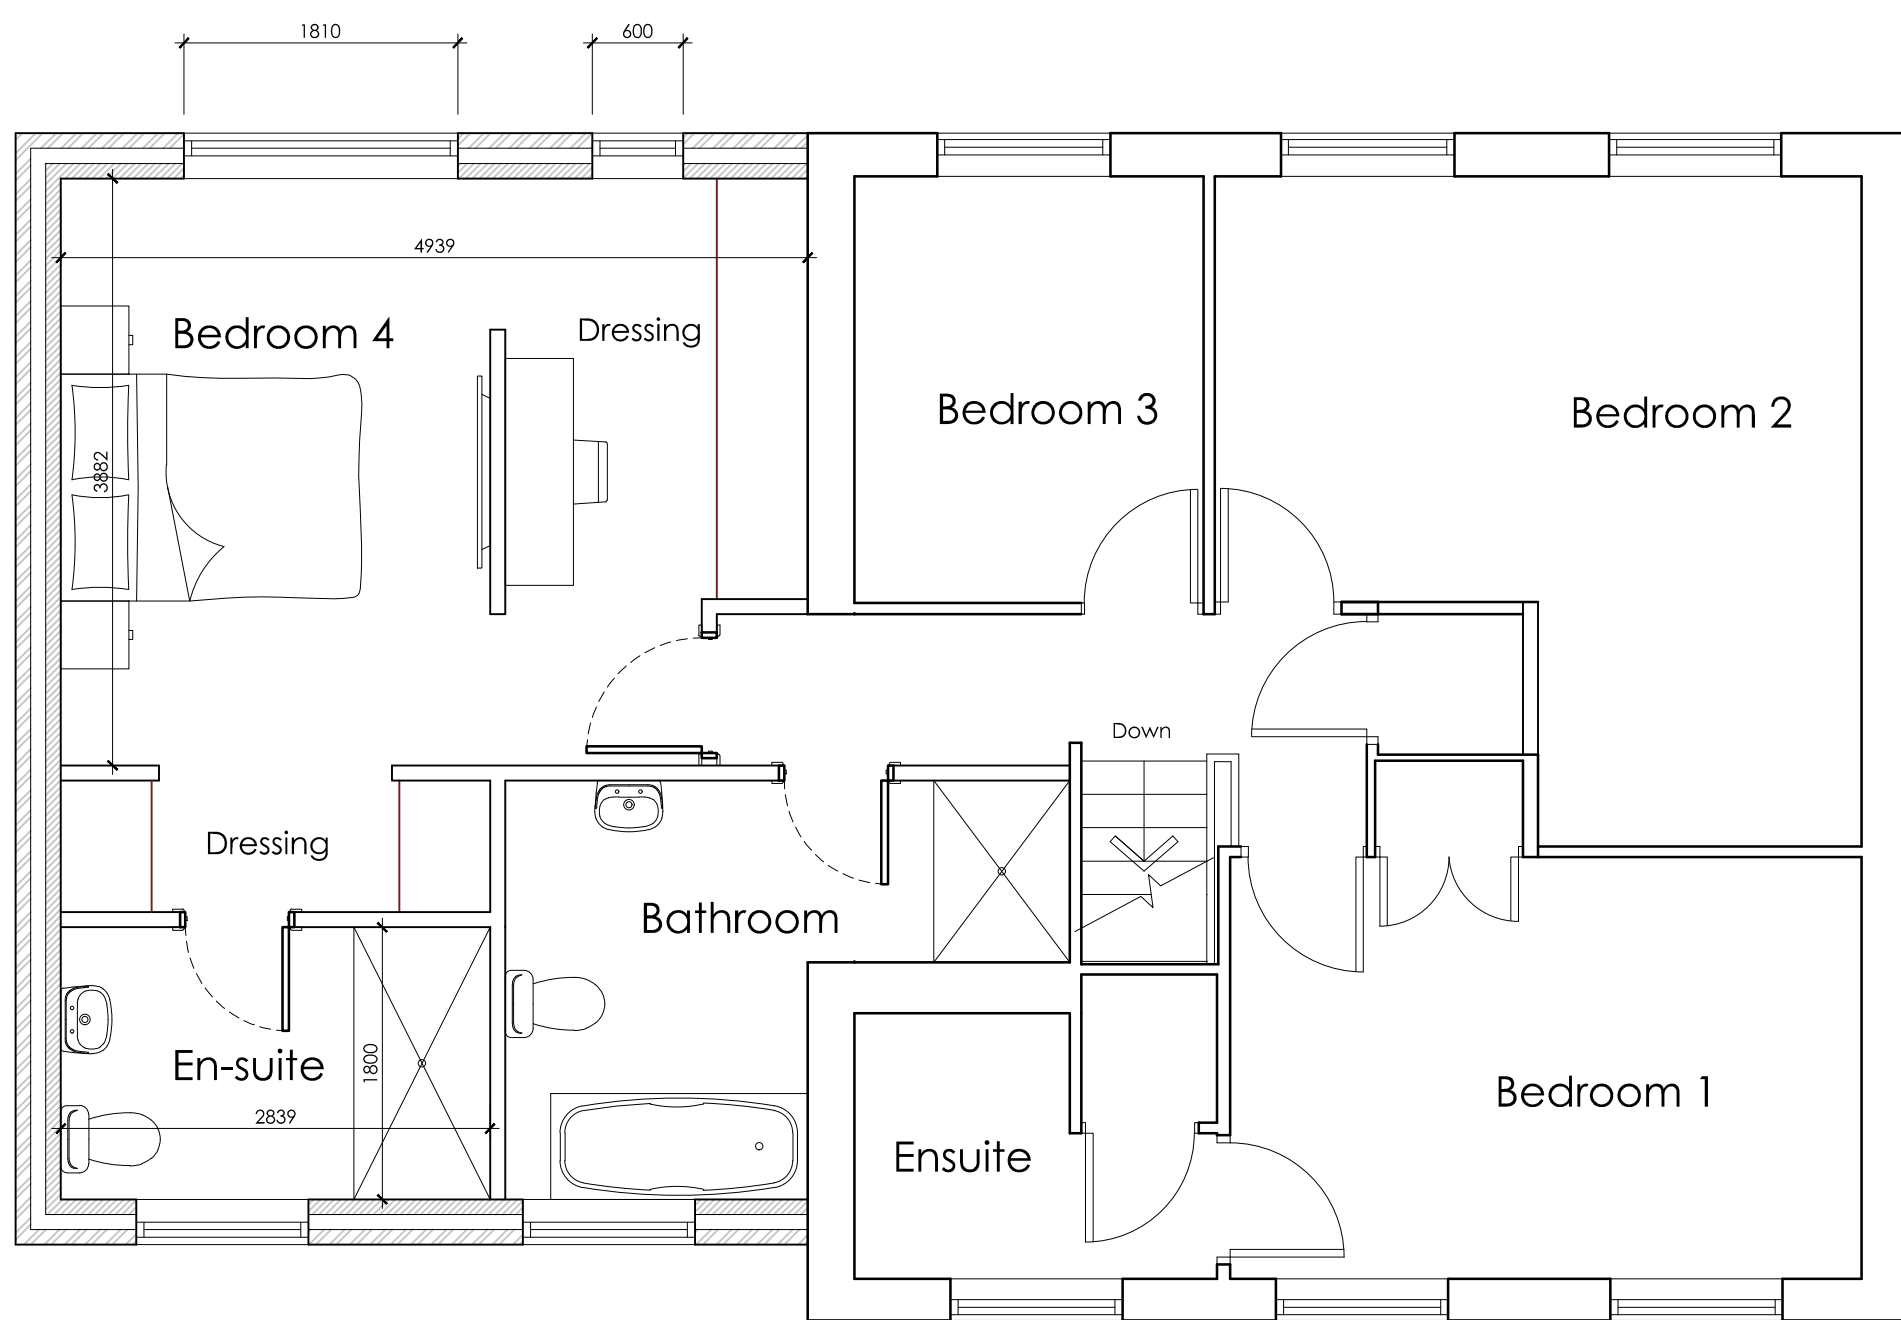

PROPOSED FIRST
FLOOR PLAN
SCALE 1:50

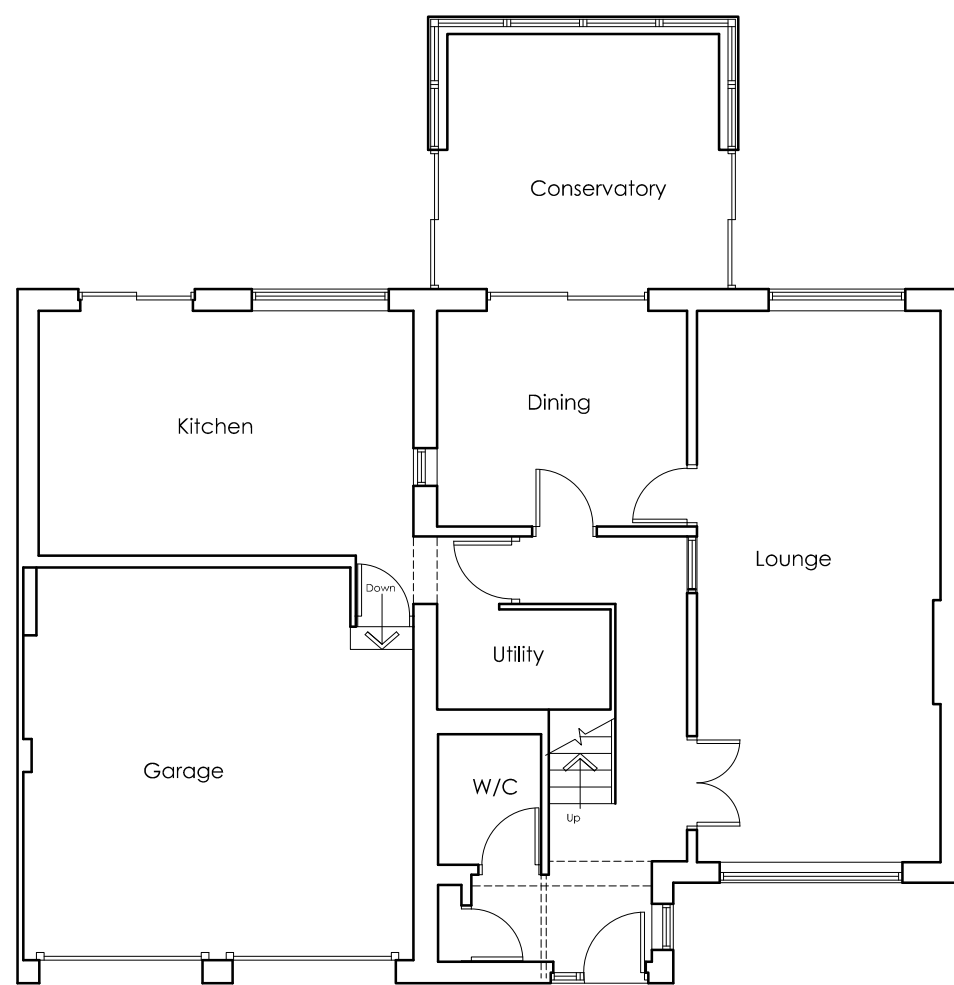

EXISTING GROUND
FLOOR PLAN
SCALE 1:100

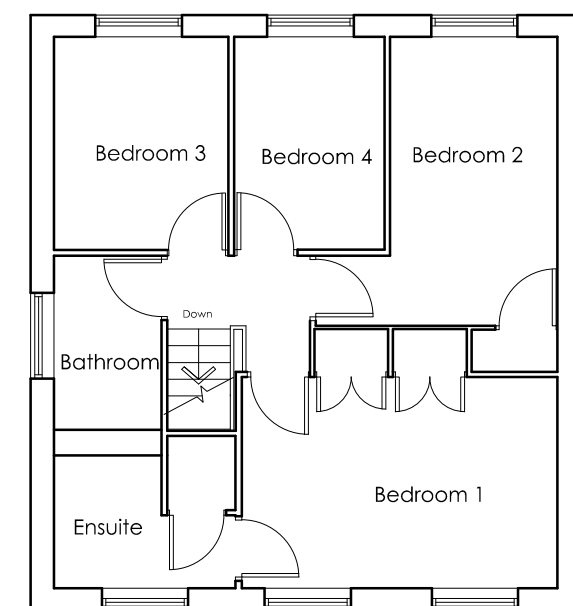

EXISTING FIRST
FLOOR PLAN
SCALE 1:100



OFFICE ONE,
34 VICTORIA ROAD,
BARNLEY, S70 2BU
Phone: 01226 208482
Email: info@whiteaguspартnership.co.uk
Web: www.whiteaguspартnership.co.uk

ARCHITECTURAL SERVICES

Project:
PROPOSED EXTENSION AT
9 MICKLEDON WAY, POGMOOR
BARNLEY, S75 2JH

Client:
ADAM & CLAIRE ARGENT

Drawing
Title:
PLANS & ELEVATIONS

Date:
MAY 2022
Scale:
1:50 & 1:100 @ A1
Ref:
22-032
Dwg. No:
01
Rev:
C

Date	Suffix	Description	Date	Suffix	Description
16/06/2022	A	REVISED TO CLIENTS REQUIREMENTS			
13/07/2022	B	REVISED TO CLIENTS REQUIREMENTS			
30/08/2022	C	SOONER SETBACK			