


FRONT ELEVATION (S)
SCALE 1:100

REAR ELEVATION (N)
SCALE 1:100

- MATERIALS :
1. WALLS : STONEWORK TO MATCH EXISTING
 2. WALLS : RENDER TO MATCH EXISTING
 3. ROOF : BROWN CONCRETE INTERLOCKING TILES T.M.E.
 4. ALUMINIUM BI-FOLDING DOORS
 5. JULIET GLASS BALCONY
 6. UPVC WINDOWS T.M.E
 7. UPVC DOORS T.M.E
 8. RW GOODS / FASCIA / SOFFITS UPVC WHITE
 9. VELUX ROOF LIGHT

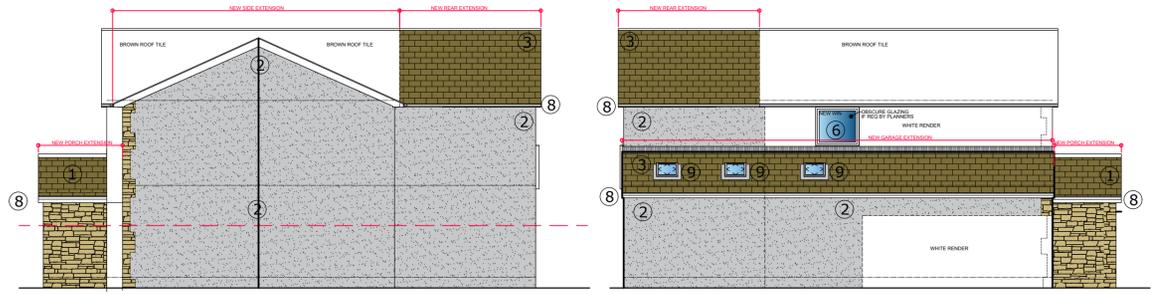


SIDE ELEVATION (E)
SCALE 1:100

SIDE ELEVATION (W)
SCALE 1:100




LOCATION PLAN
SCALE 1:1250

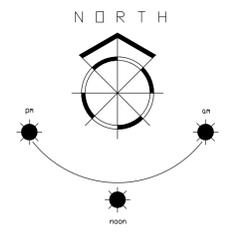

BLOCK PLAN
SCALE 1:500


SITE PLAN
SCALE 1:250

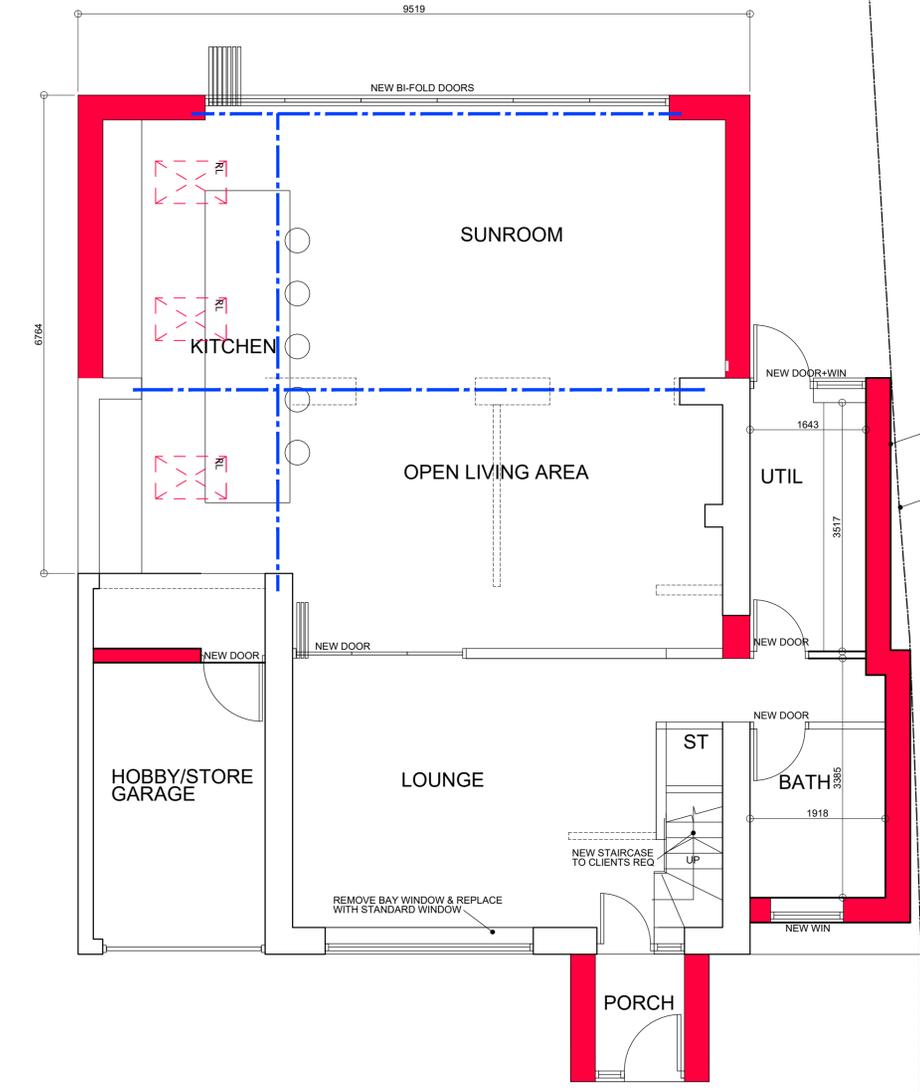

G/F PLAN AS PROPOSED SCALE 1:50



F/F PLAN AS PROPOSED SCALE 1:50

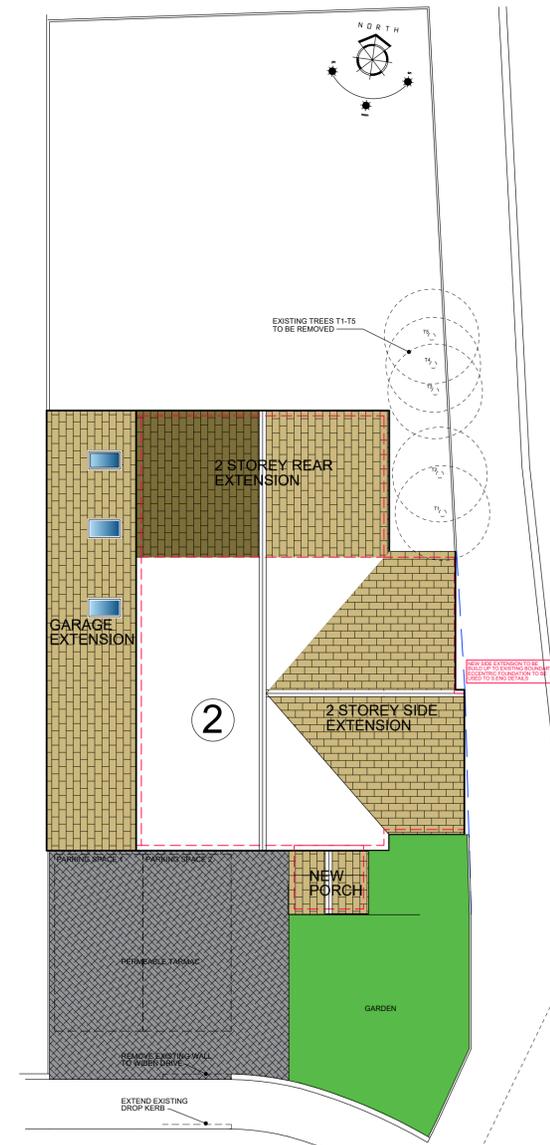

SITE PLAN SCALE 1:100

1. THIS DRAWING AND THE COPYRIGHTS AND PATENTS THEREIN ARE THE PROPERTY OF NYP ARCHITECTURAL LTD REGISTERED IN ENGLAND AND WALES No. PENDING AND MAY BE USED OR REPRODUCED ONLY UNDER CONTRACT.
2. CONTRACTORS AND SUB-CONTRACTORS MUST CHECK AND AGREE ALL DIMENSIONS BEFORE PREPARING SHOP DRAWINGS OR COMMENCING WORK ON SITE.
3. CONTRACTORS ARE RESPONSIBLE FOR INFORMING THE DESIGNER OF ANY DISCREPANCY DISCOVERED ON THIS DRAWING OR BETWEEN THIS DRAWING AND ANY OTHER RELATED DOCUMENT ISSUED UNDER THE STANDARD FORM OF CONTRACT IN RESPECT OF THE WORK.
4. WRITTEN DIMENSIONS ONLY ARE TO BE USED FROM THIS DRAWING. IF IN ANY DOUBT ASK FOR CLARIFICATION.

Revisions.		
Date	Suffix	Description

Notes.

NYP ARCHITECTURAL LTD

BBIC, INNOVATION WAY, BARNSELY, S75 1JL.
Tel: 01226 200969. E: scott@nypas.co.uk

Project:
**2 THE RIDINGS
MONKBRETTON
BARNSELY
S71-2EZ**

Drawing Title:
**PLANS, ELEVATIONS,
SECTIONS & SITE
PLANS AS PROPOSED**

Client:
D. SANDERSON

Date:
JULY 2025

Scale:
AS INDICATED

Ref. Dwg. No. Rev.
2025/40 03