



Existing Ground Floor Plan




Existing First Floor Plan

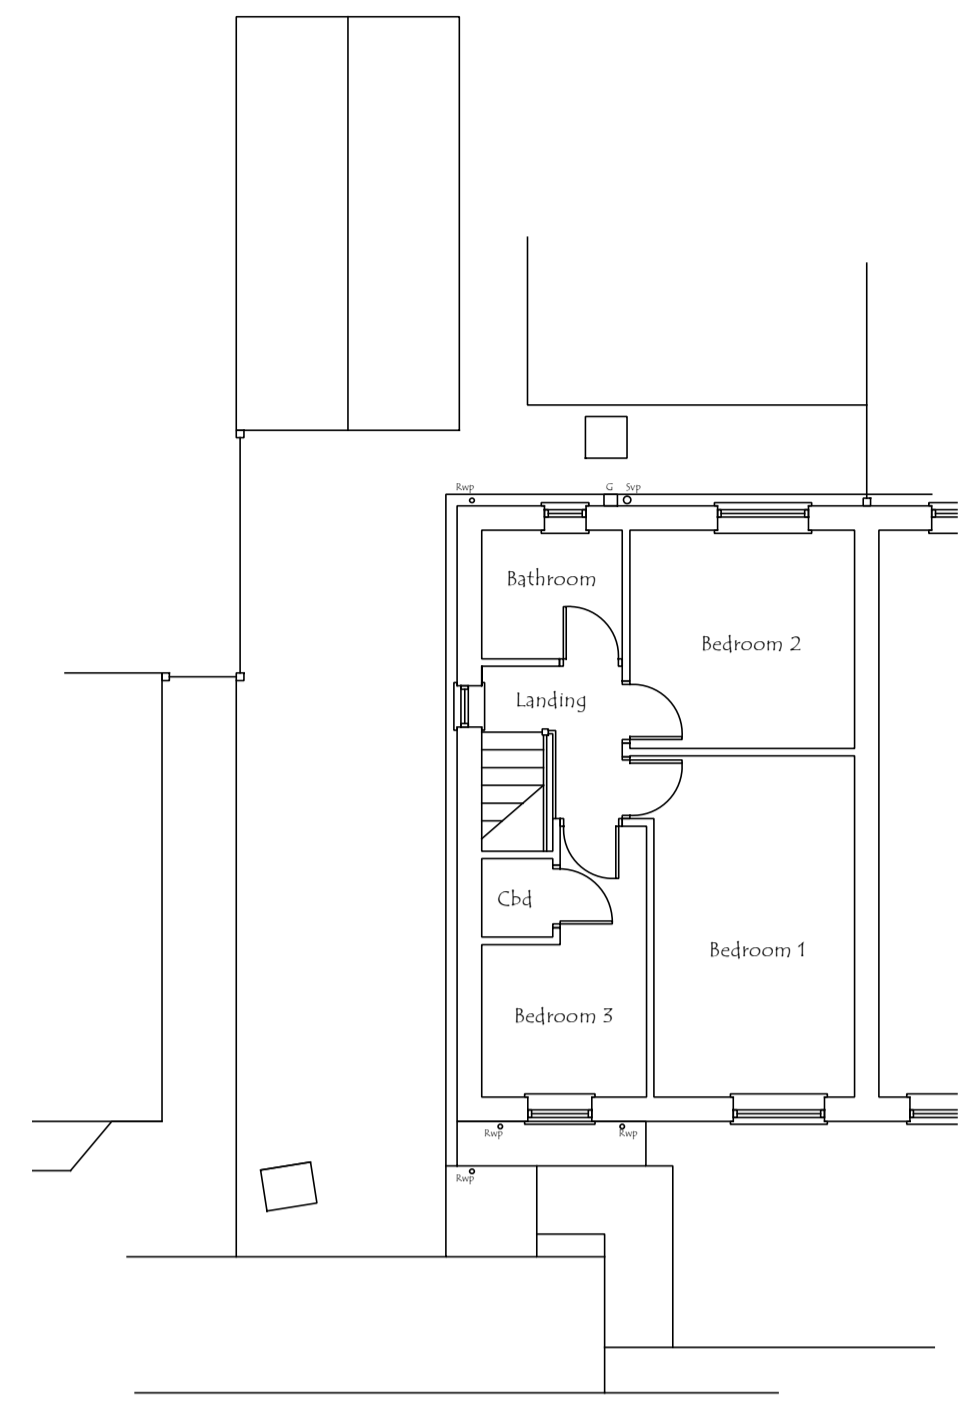


Existing Front Elevation

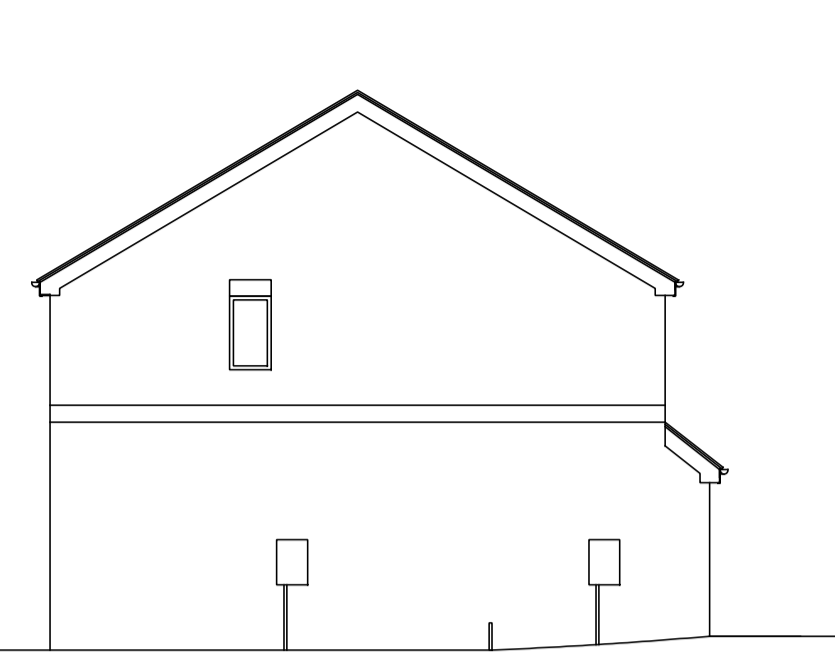

Existing Side Elevation

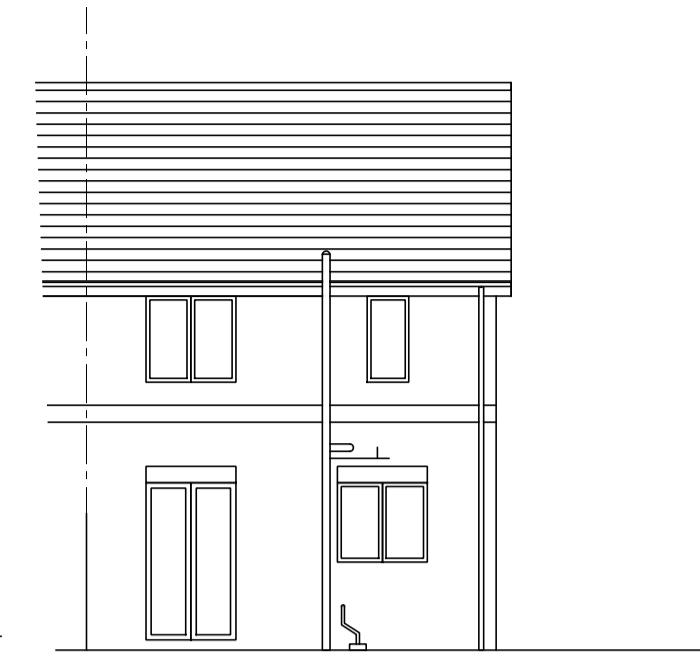


Existing Rear Elevation

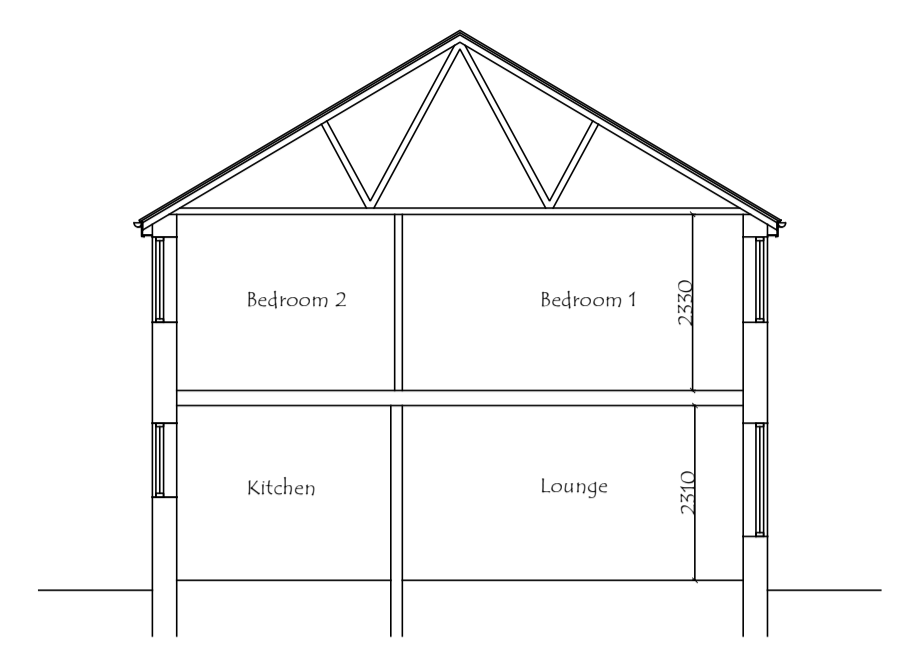

Existing Section




Proposed Front Elevation

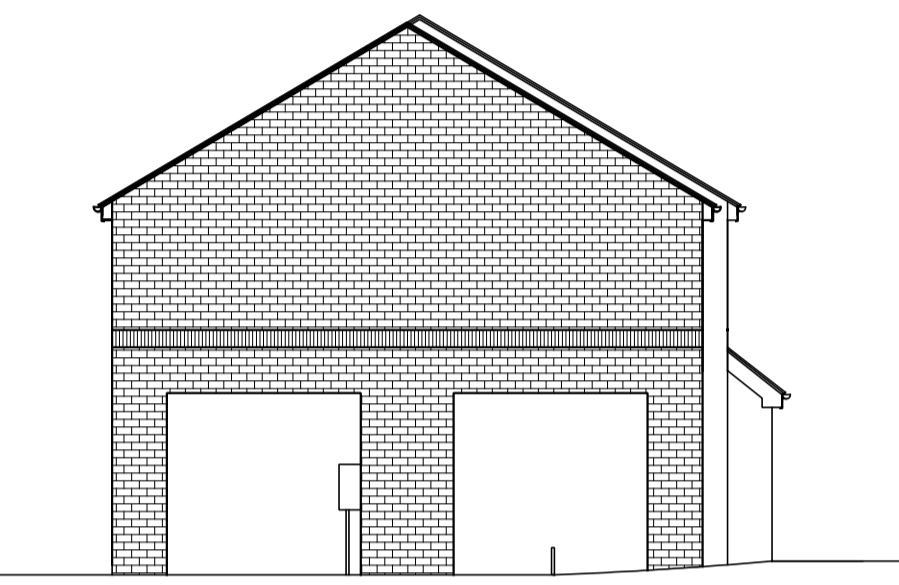


Proposed Side Elevation



Proposed Rear Elevation

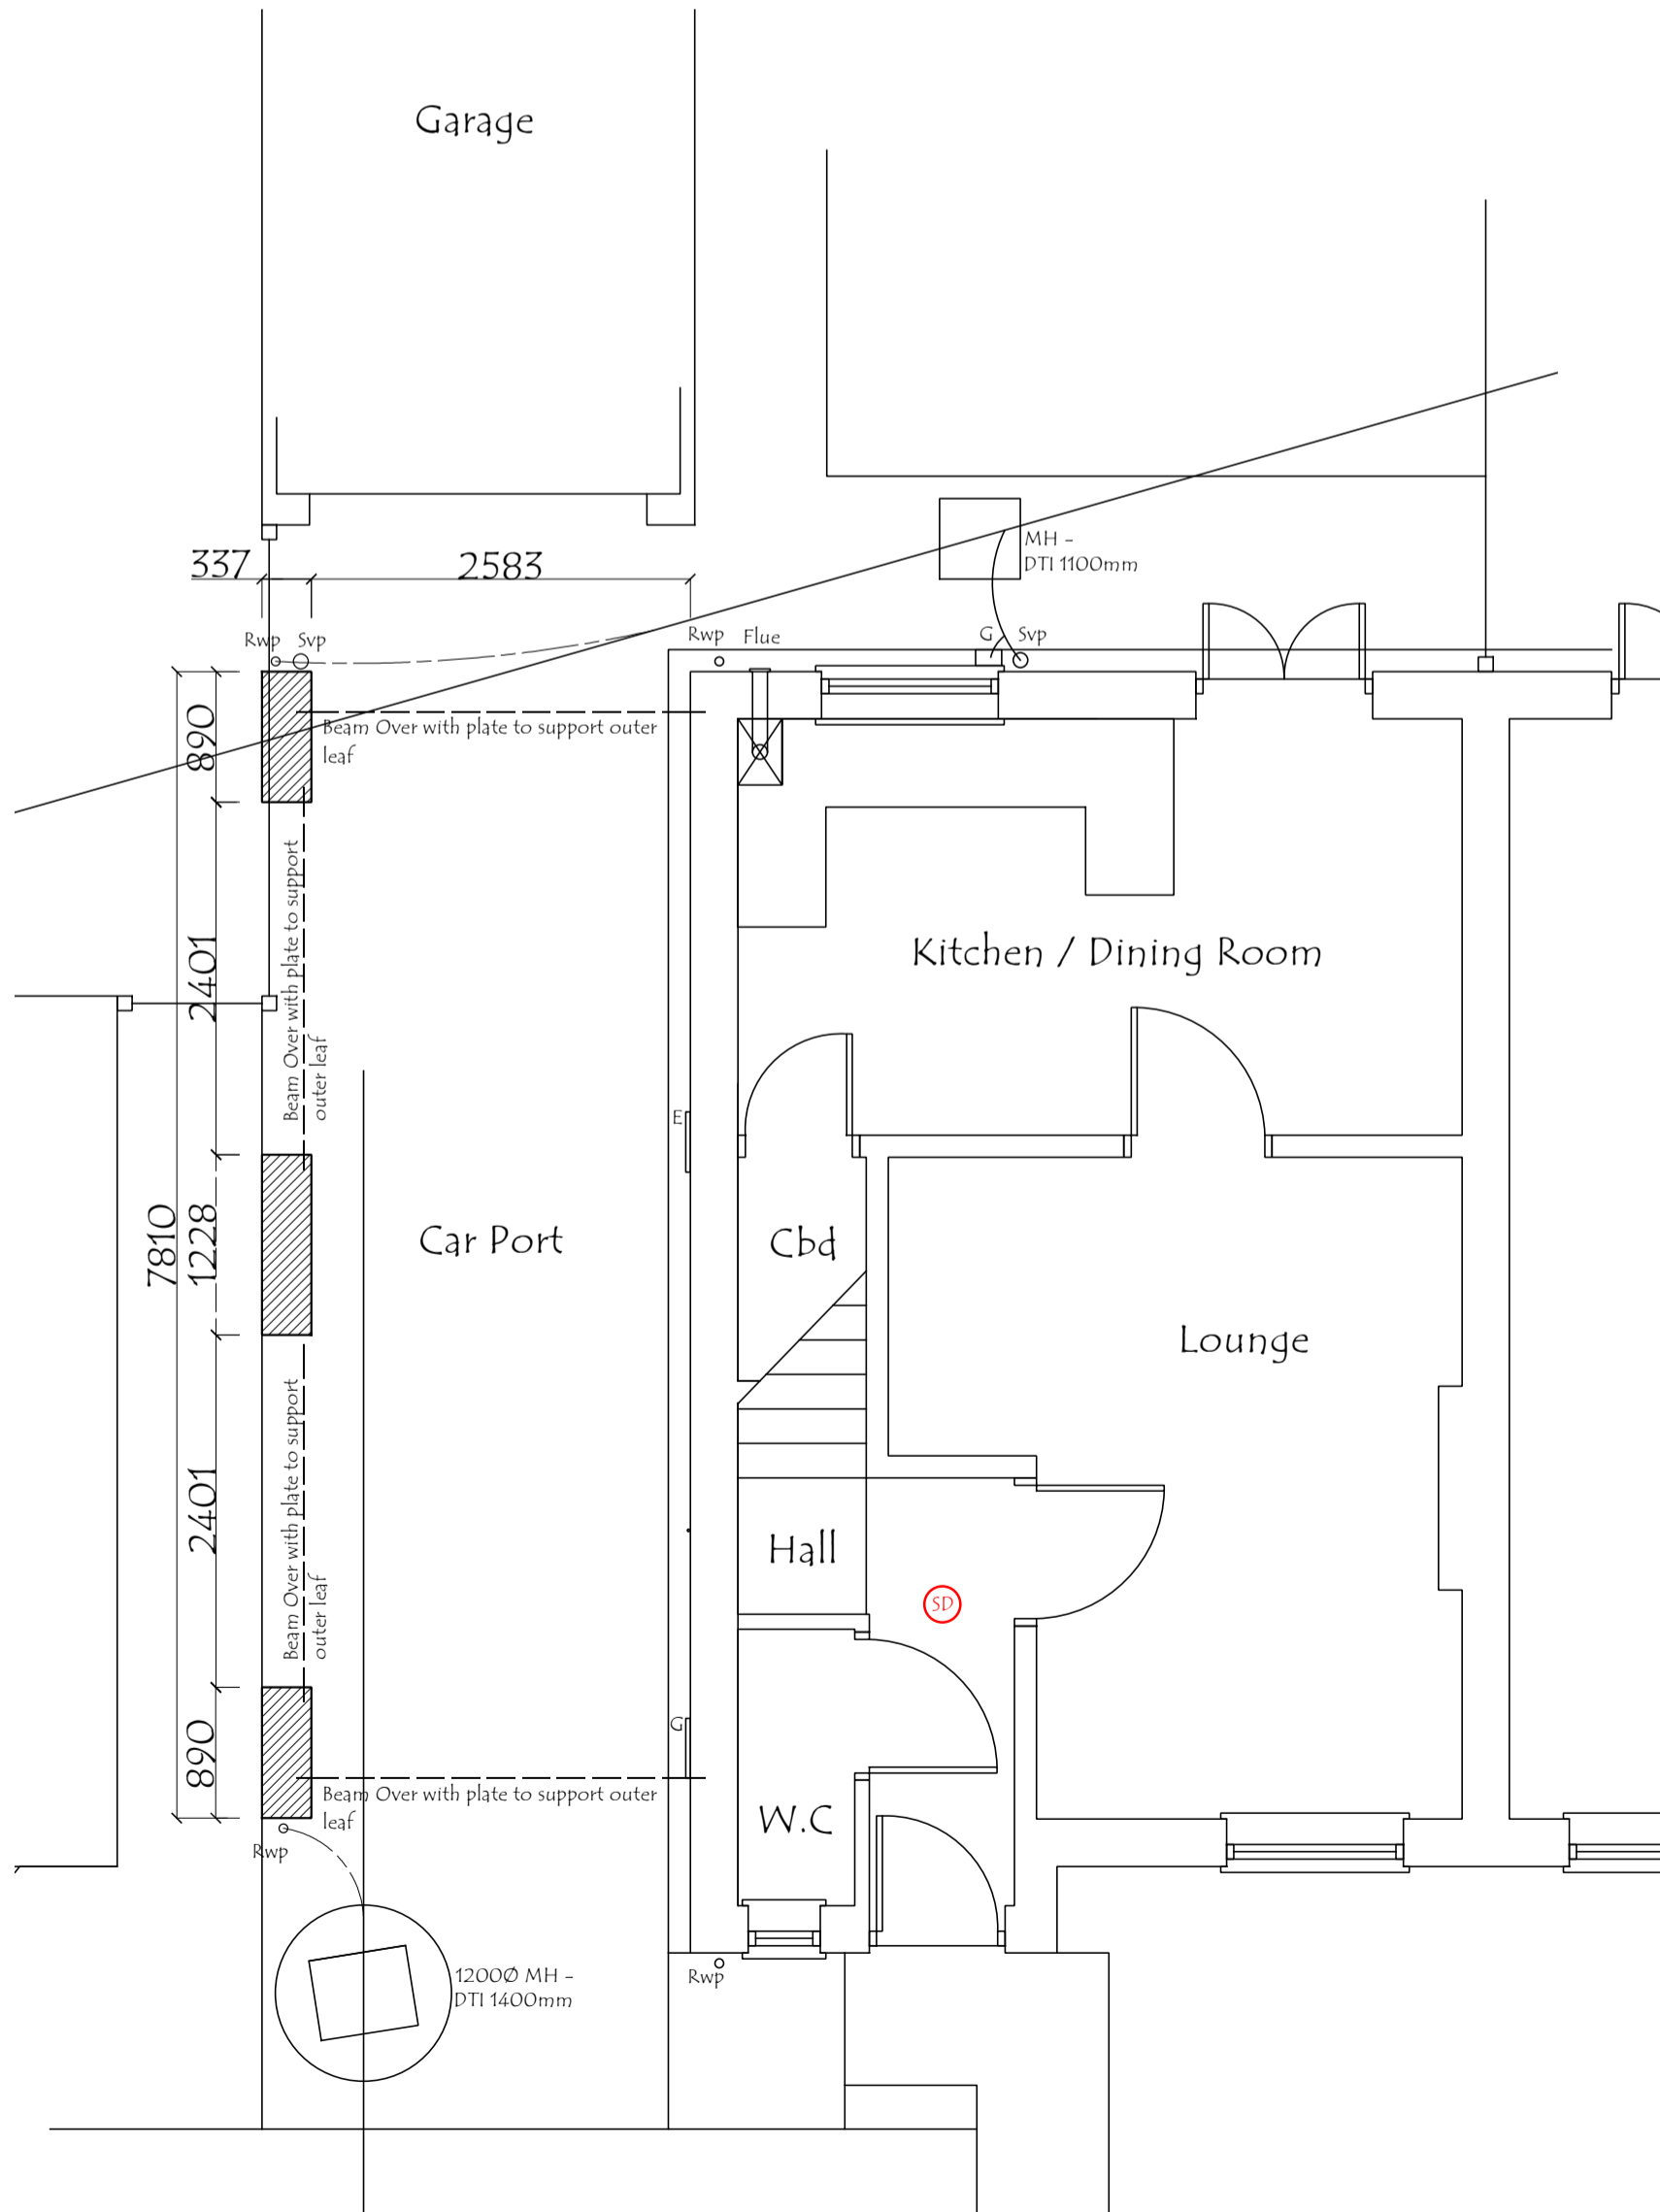

Proposed Ground Floor Plan

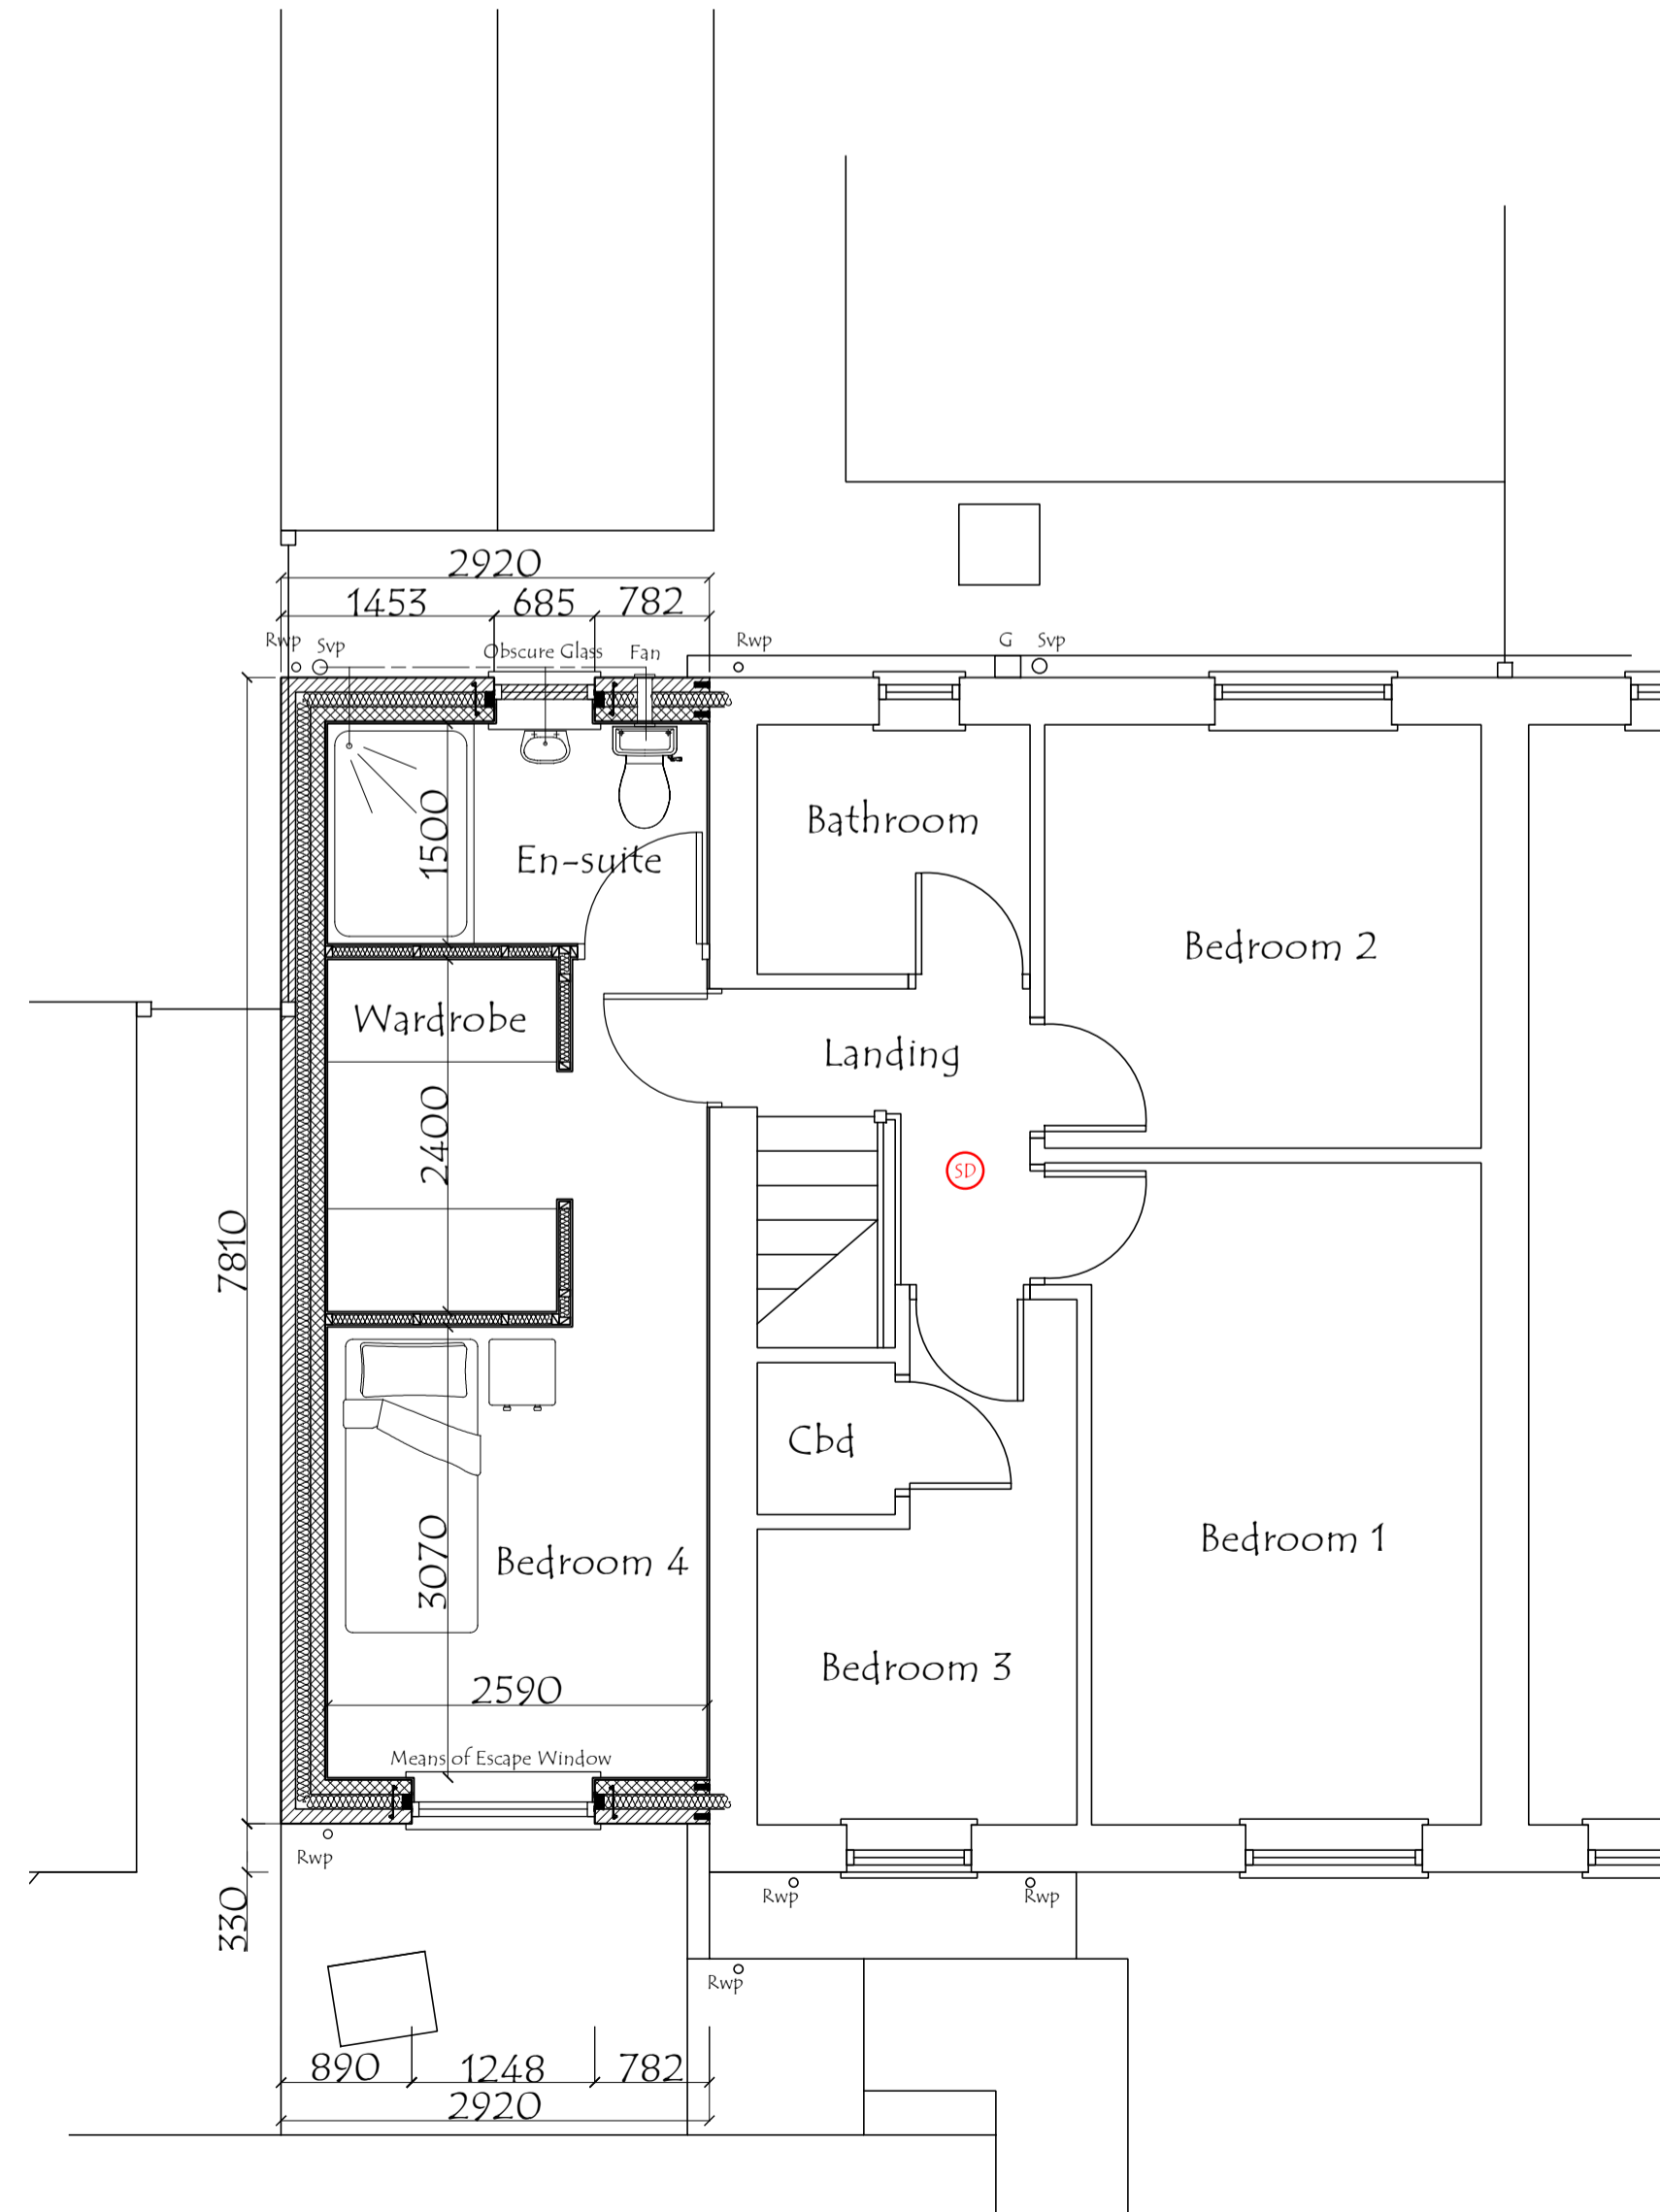

Proposed First Floor Plan

REV	DESCRIPTION	DATE	DRWN
JDS DESIGNS LTD			
TEL - 07524437377 EMAIL - JDS.DESIGNS1@GMAIL.COM			
PROJECT TITLE			
DRAWING TITLE			
PROJECT NO.		DWG NO.	
SCALE		REV	
1:50 / 100			