

GROUND FLOOR
 Plot size - 87.5sqm

FIRST FLOOR



Entrance Elevation
 Simple Pitched Roof Option




Side Elevation



Rear Elevation

1. FL Quality facing brickwork
2. Through coloured render system (ie. Sto / Weber or similar approved)
3. 25mm x 125mm horizontal timber PMV boarding on vertical tanalized softwood battens. Timber to be heat treated European Redwood, from certified managed sustainable forests (ie. Finnforest Thermowood or similar approved)
4. Stained timber framed double glazed windows
5. Interlocking concrete tiled roof
6. Soldier course detail
7. Projecting entrance canopy with pressed metal colourcoated edge detail
8. Parapet wall with pressed metal capping flashed over from roof.
9. galvanized steel balustrade
10. colourcoated pressed metal panel

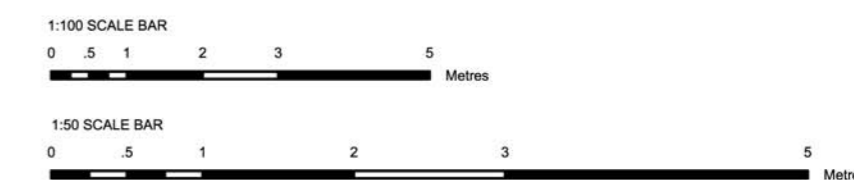

Entrance Elevation
 Gable to Street Option



Side Elevation



Rear Elevation

3b5p - 2 Storey
 New Lodge Crescent, Barnsley
 Yorkshire Housing



Scale 1:100 / 1:50 @ a2
 Date July 2008
 Drawn RJJ
 Dwg No 2121-015-123C

