

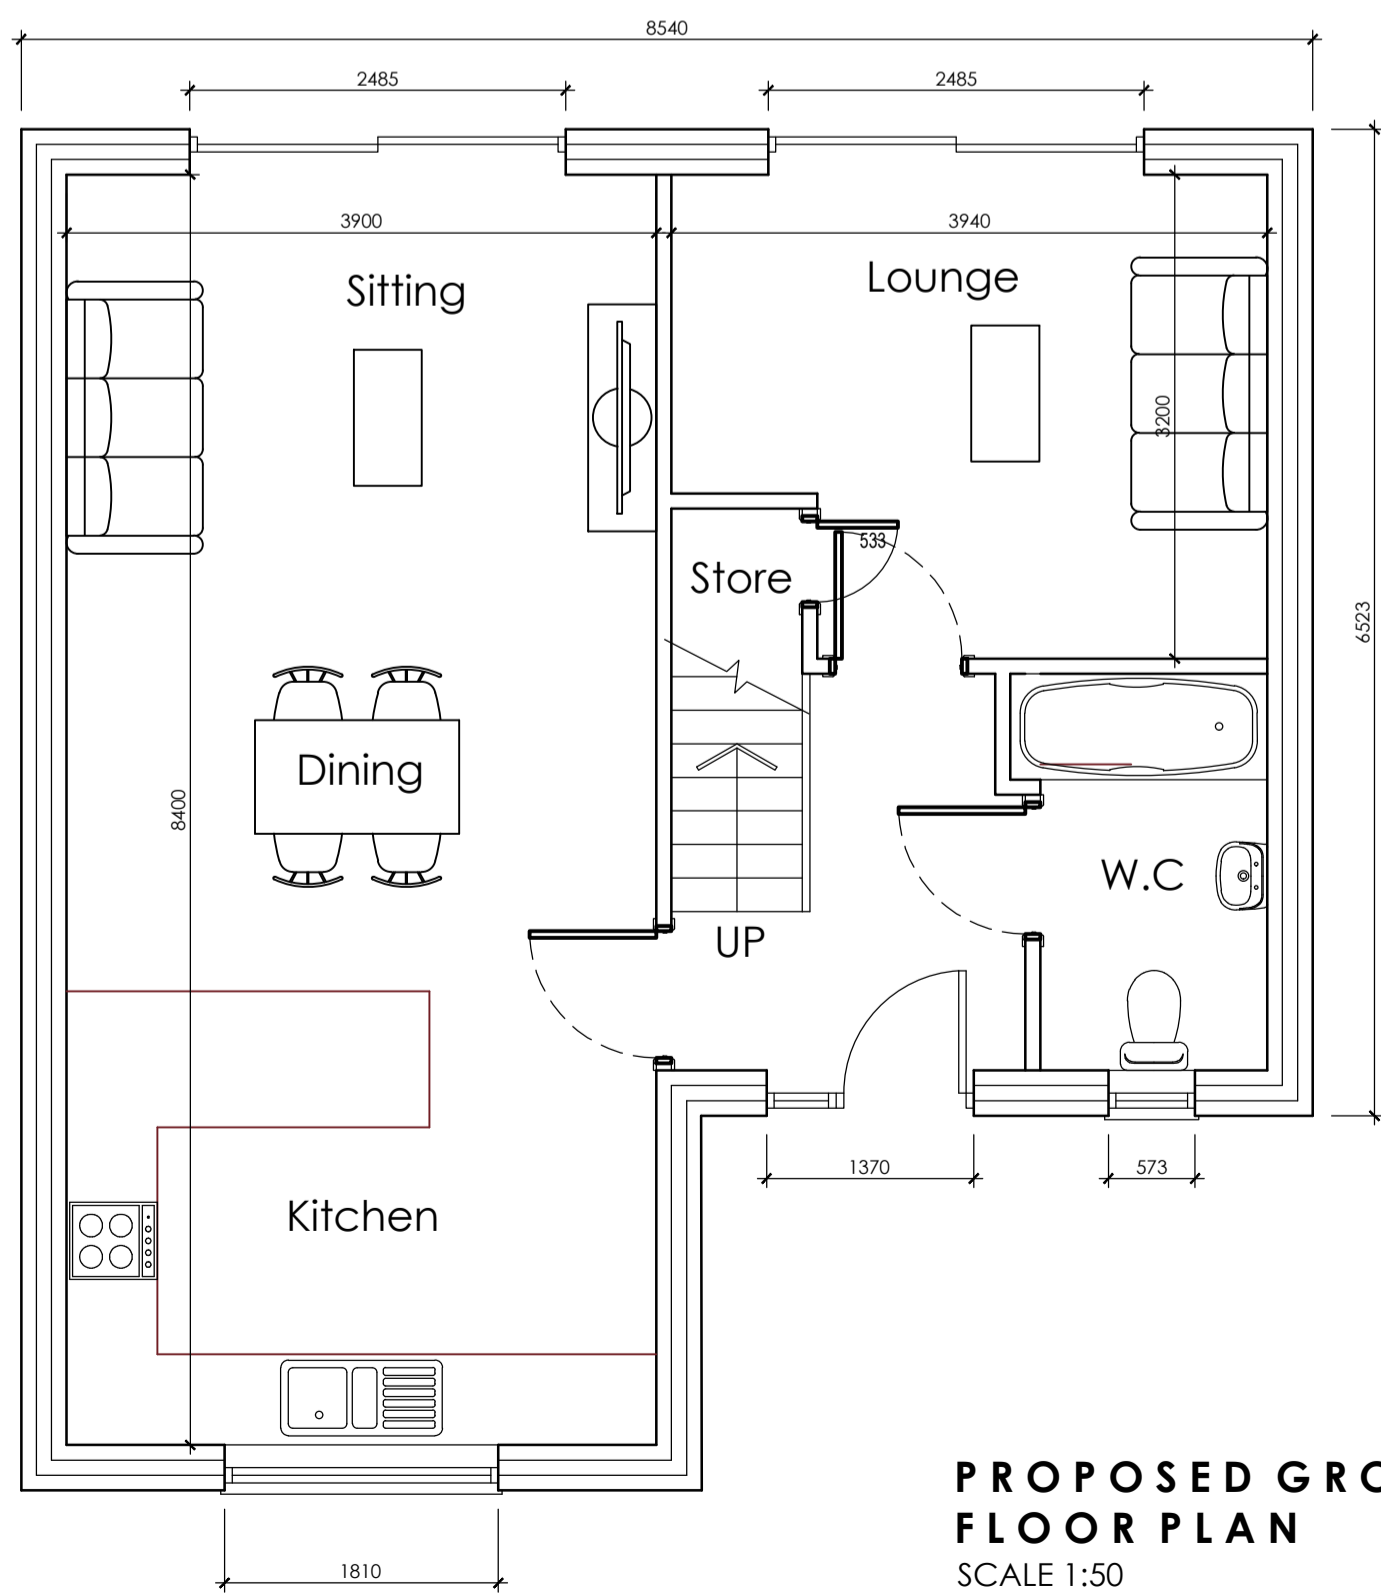



PROPOSED FIRST FLOOR PLAN
SCALE 1:50

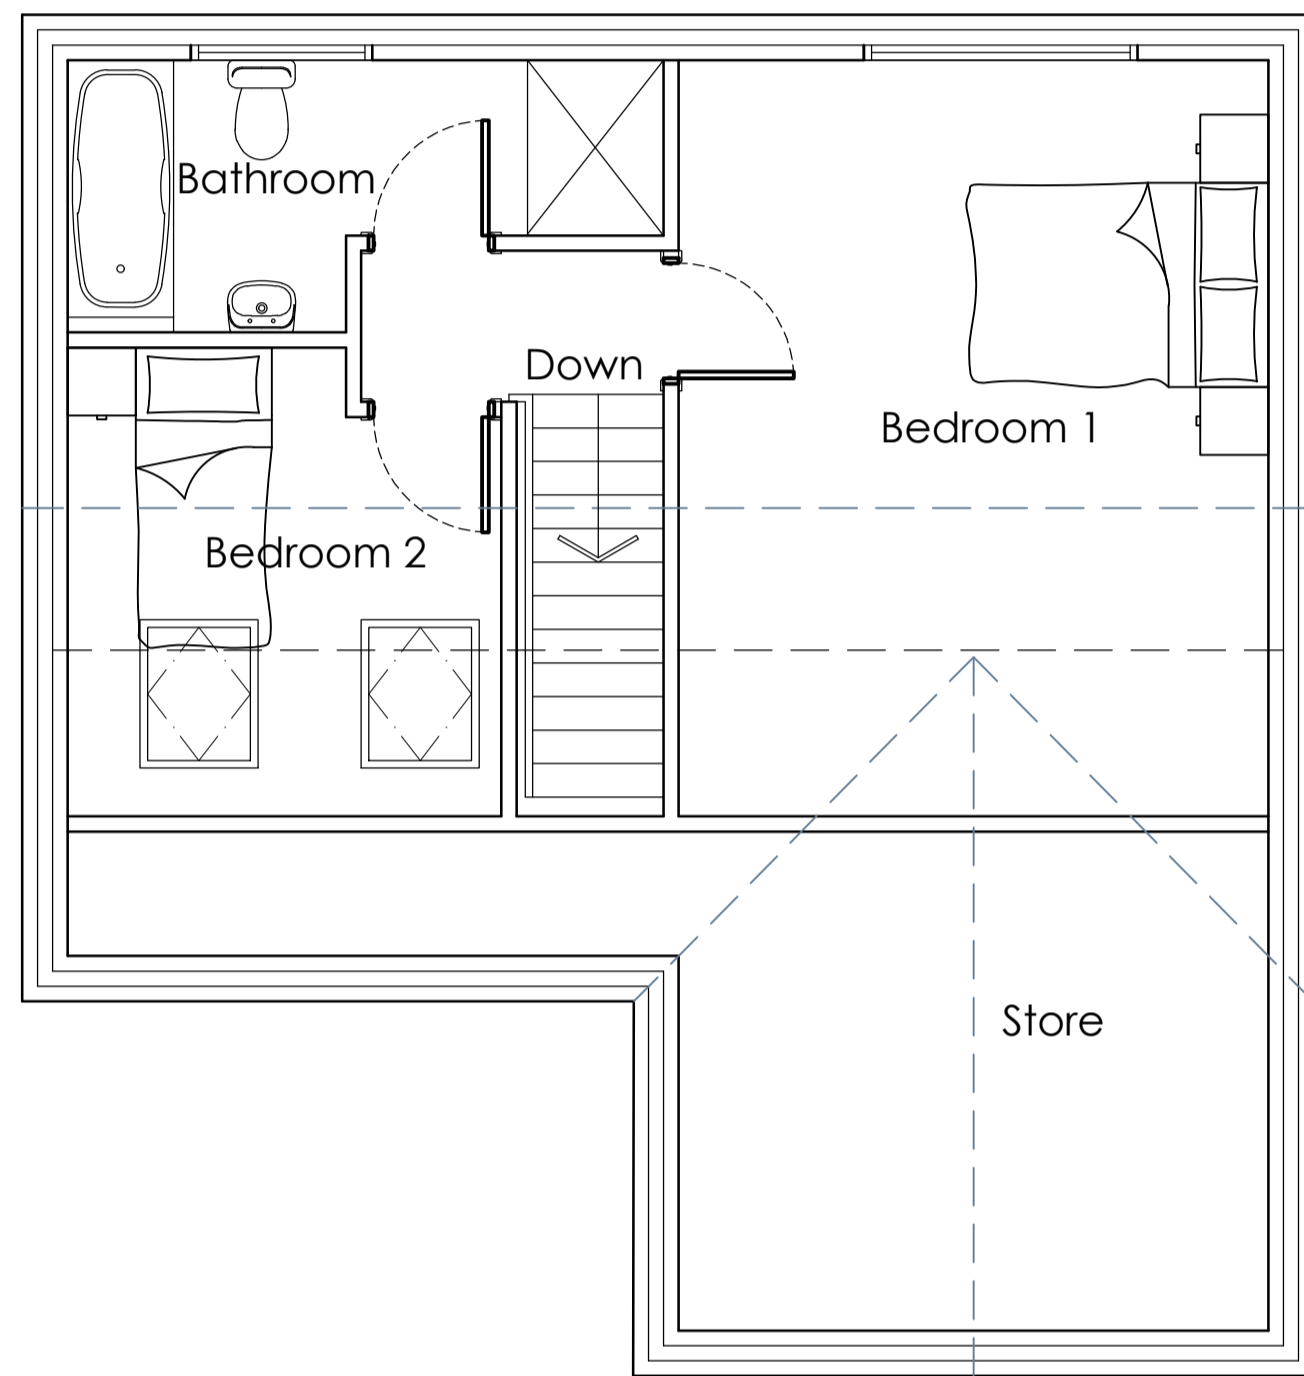

PROPOSED GROUND FLOOR PLAN
SCALE 1:50

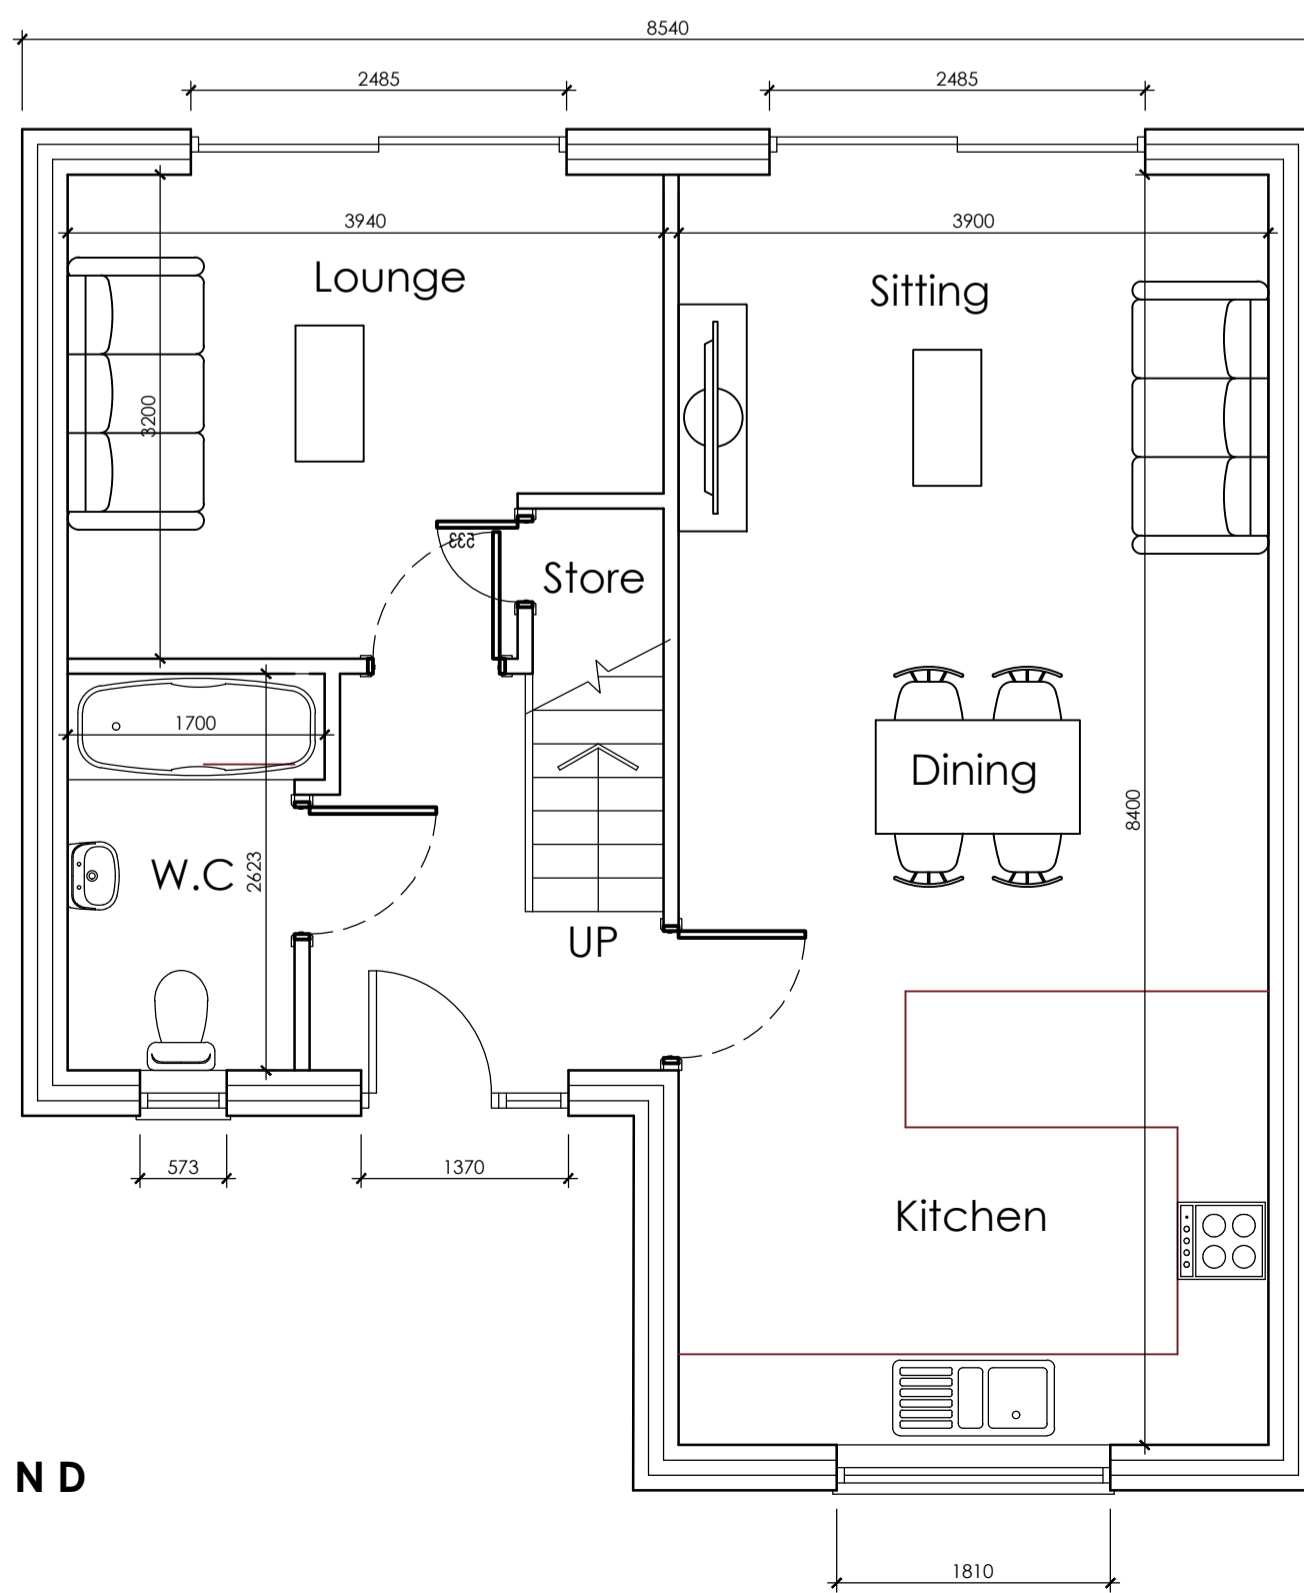


PROPOSED FRONT ELEVATION
SCALE 1:100

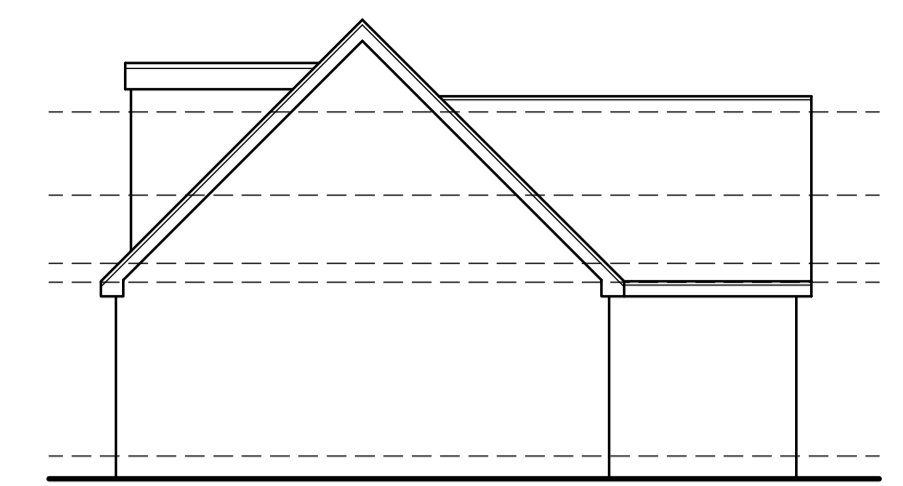


PROPOSED SIDE ELEVATION
SCALE 1:100



PROPOSED REAR ELEVATION
SCALE 1:100

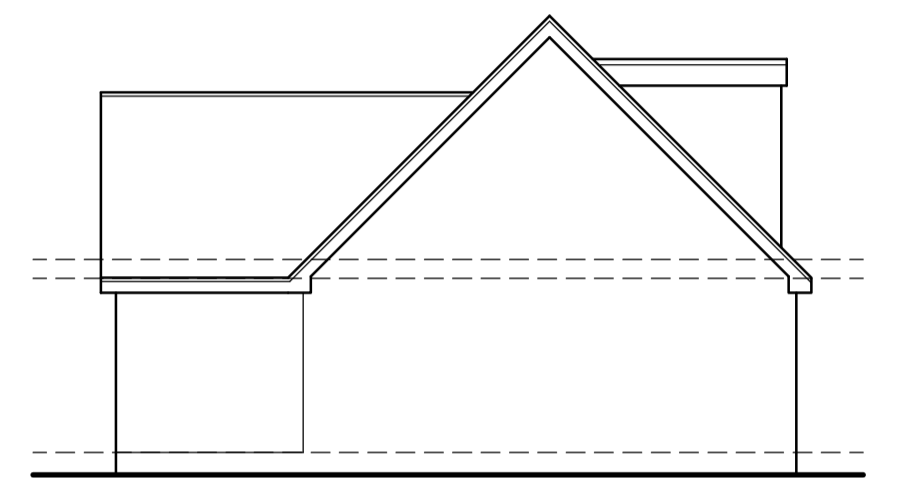

PROPOSED SIDE ELEVATION
SCALE 1:100

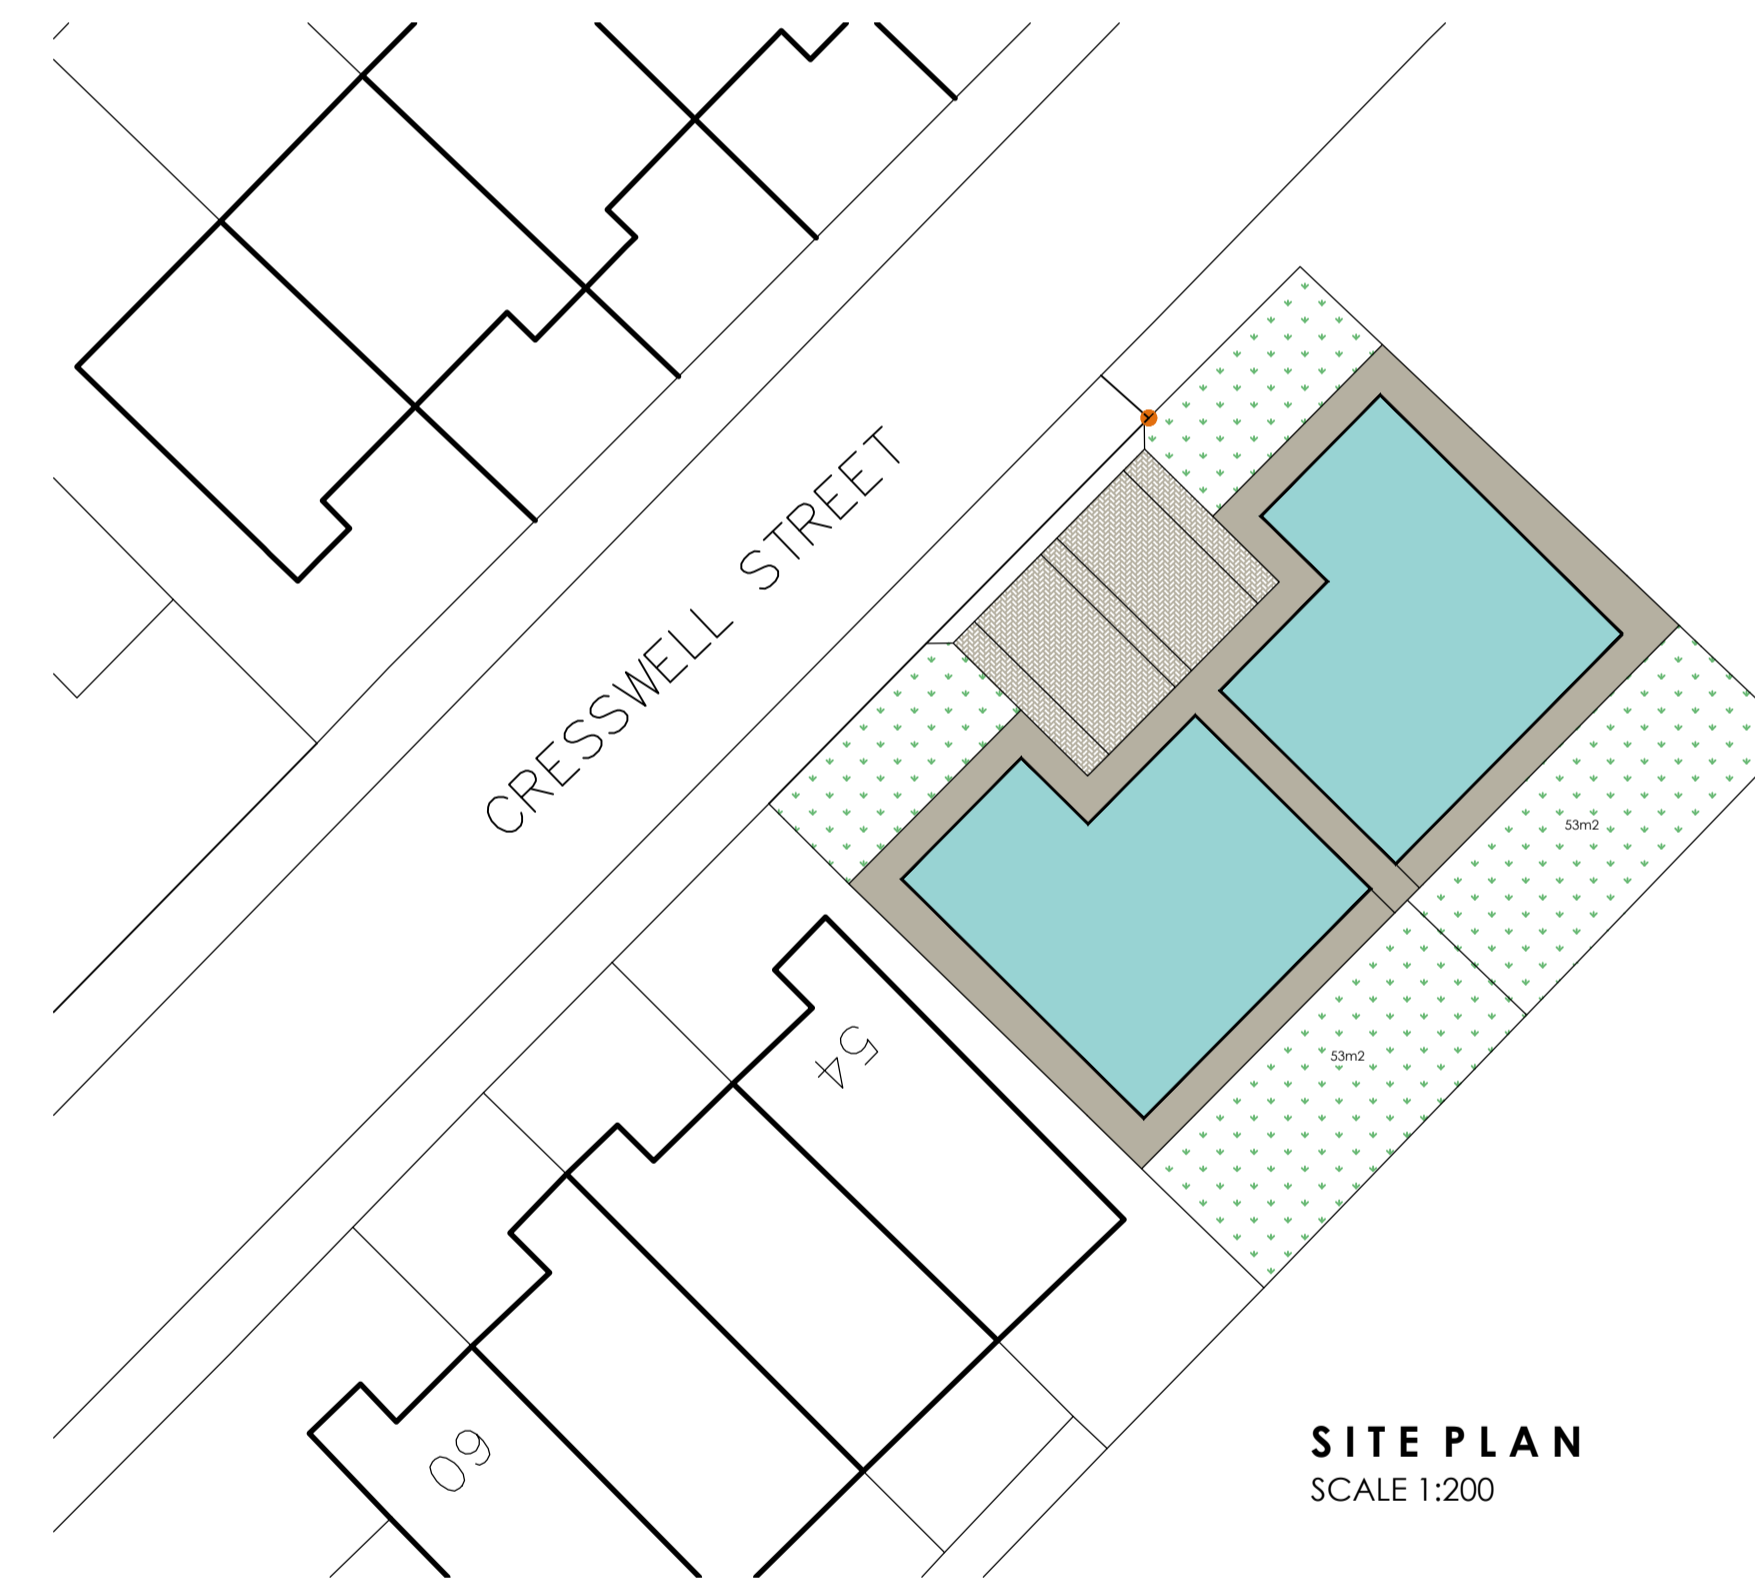

SITE PLAN
SCALE 1:200



LOCATION PLAN
SCALE 1:1250

| | | | | | |
|---|---------------|---|--|--|------------------------------------|
| | | OFFICE ONE, DRILL HALL, 11 EASTGATE, BARNLEY, S70 2EU | | Phone: 01226 208482 Email: info@whiteagus.co.uk Web: www.whiteagus.co.uk | |
| Project: PROPOSED RESIDENTIAL DEV, LAND ADJ 54 CRESSWELL STREET, POGMOOR BARNLEY, S75 2DL | | | Client: Brookside developments Yorkshire Ltd | | |
| Drawing Title: PLANS AND ELEVATIONS | | | Date: DEC 2025 | | Scale: 1:50 & 1:100 @ A1 |
| Ref: 25-156 | | | Dwg. No.: 01 | Rev.: C | |
| Date | Suffix | Description | Date | Suffix | Description |
| 12/01/2026 | A | DETACHED PROPERTIES | | | |
| 19/01/2026 | B | LAYOUT REVISED | | | |
| 24/03/2026 | C | GARDEN REVISED | | | |