
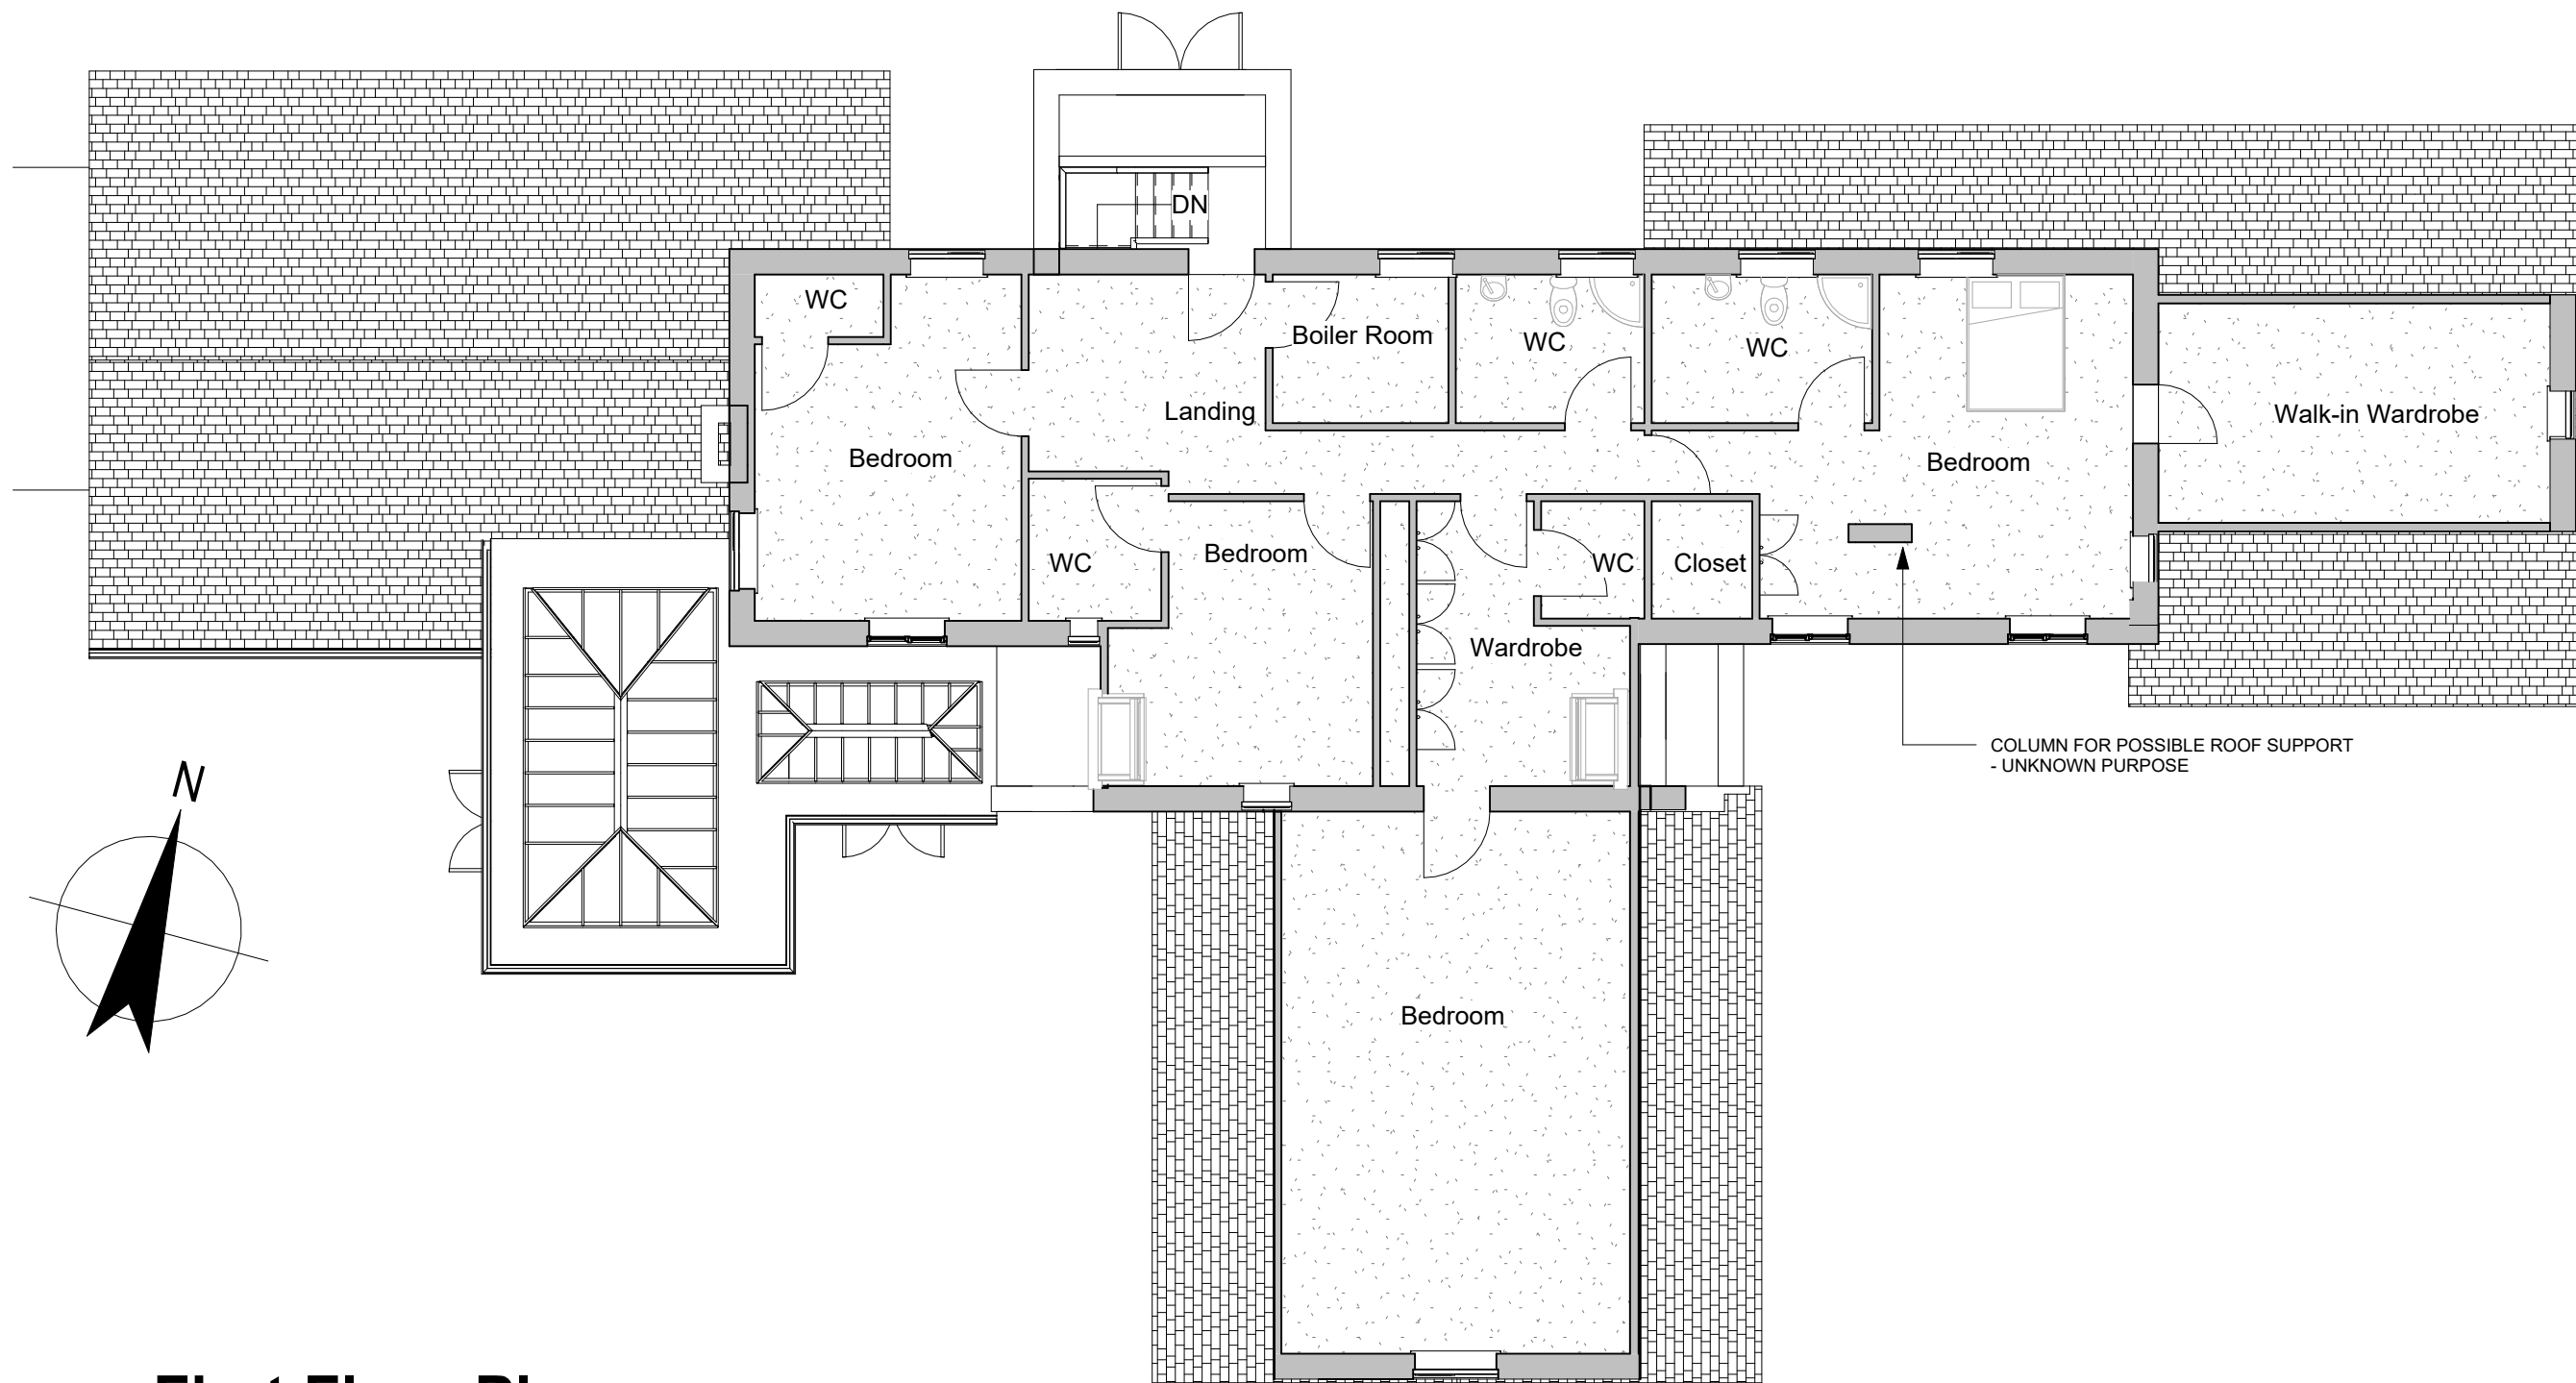


First Floor Plan

1 : 100

 

GRAPHIC SCALE: 1:100

Project Title
MARK BILOUS
PROPOSED EXTENSION
MILL HOUSE, REDBROOKE RD. S75 2RS

Drawing Title
Existing First Floor Plan

Area Schedule
Total Habitable Area
474 m ²

Revision Note:
Issued for Planning Permission

Scale	Drawn By	Date
1 : 100	BN	18/03/24
Drawing No.	Revision	
NCBD- MBL- A103	B	

NORTH CONSTRUCTION:
DESIGN & BUILD
from conception to completion
26 Church St.
Gawber
S.Yorks
S75 2RH
Tel: 01226 828972
Mob: 07974116241
<https://benorth60.wixsite.com/hcodb>