


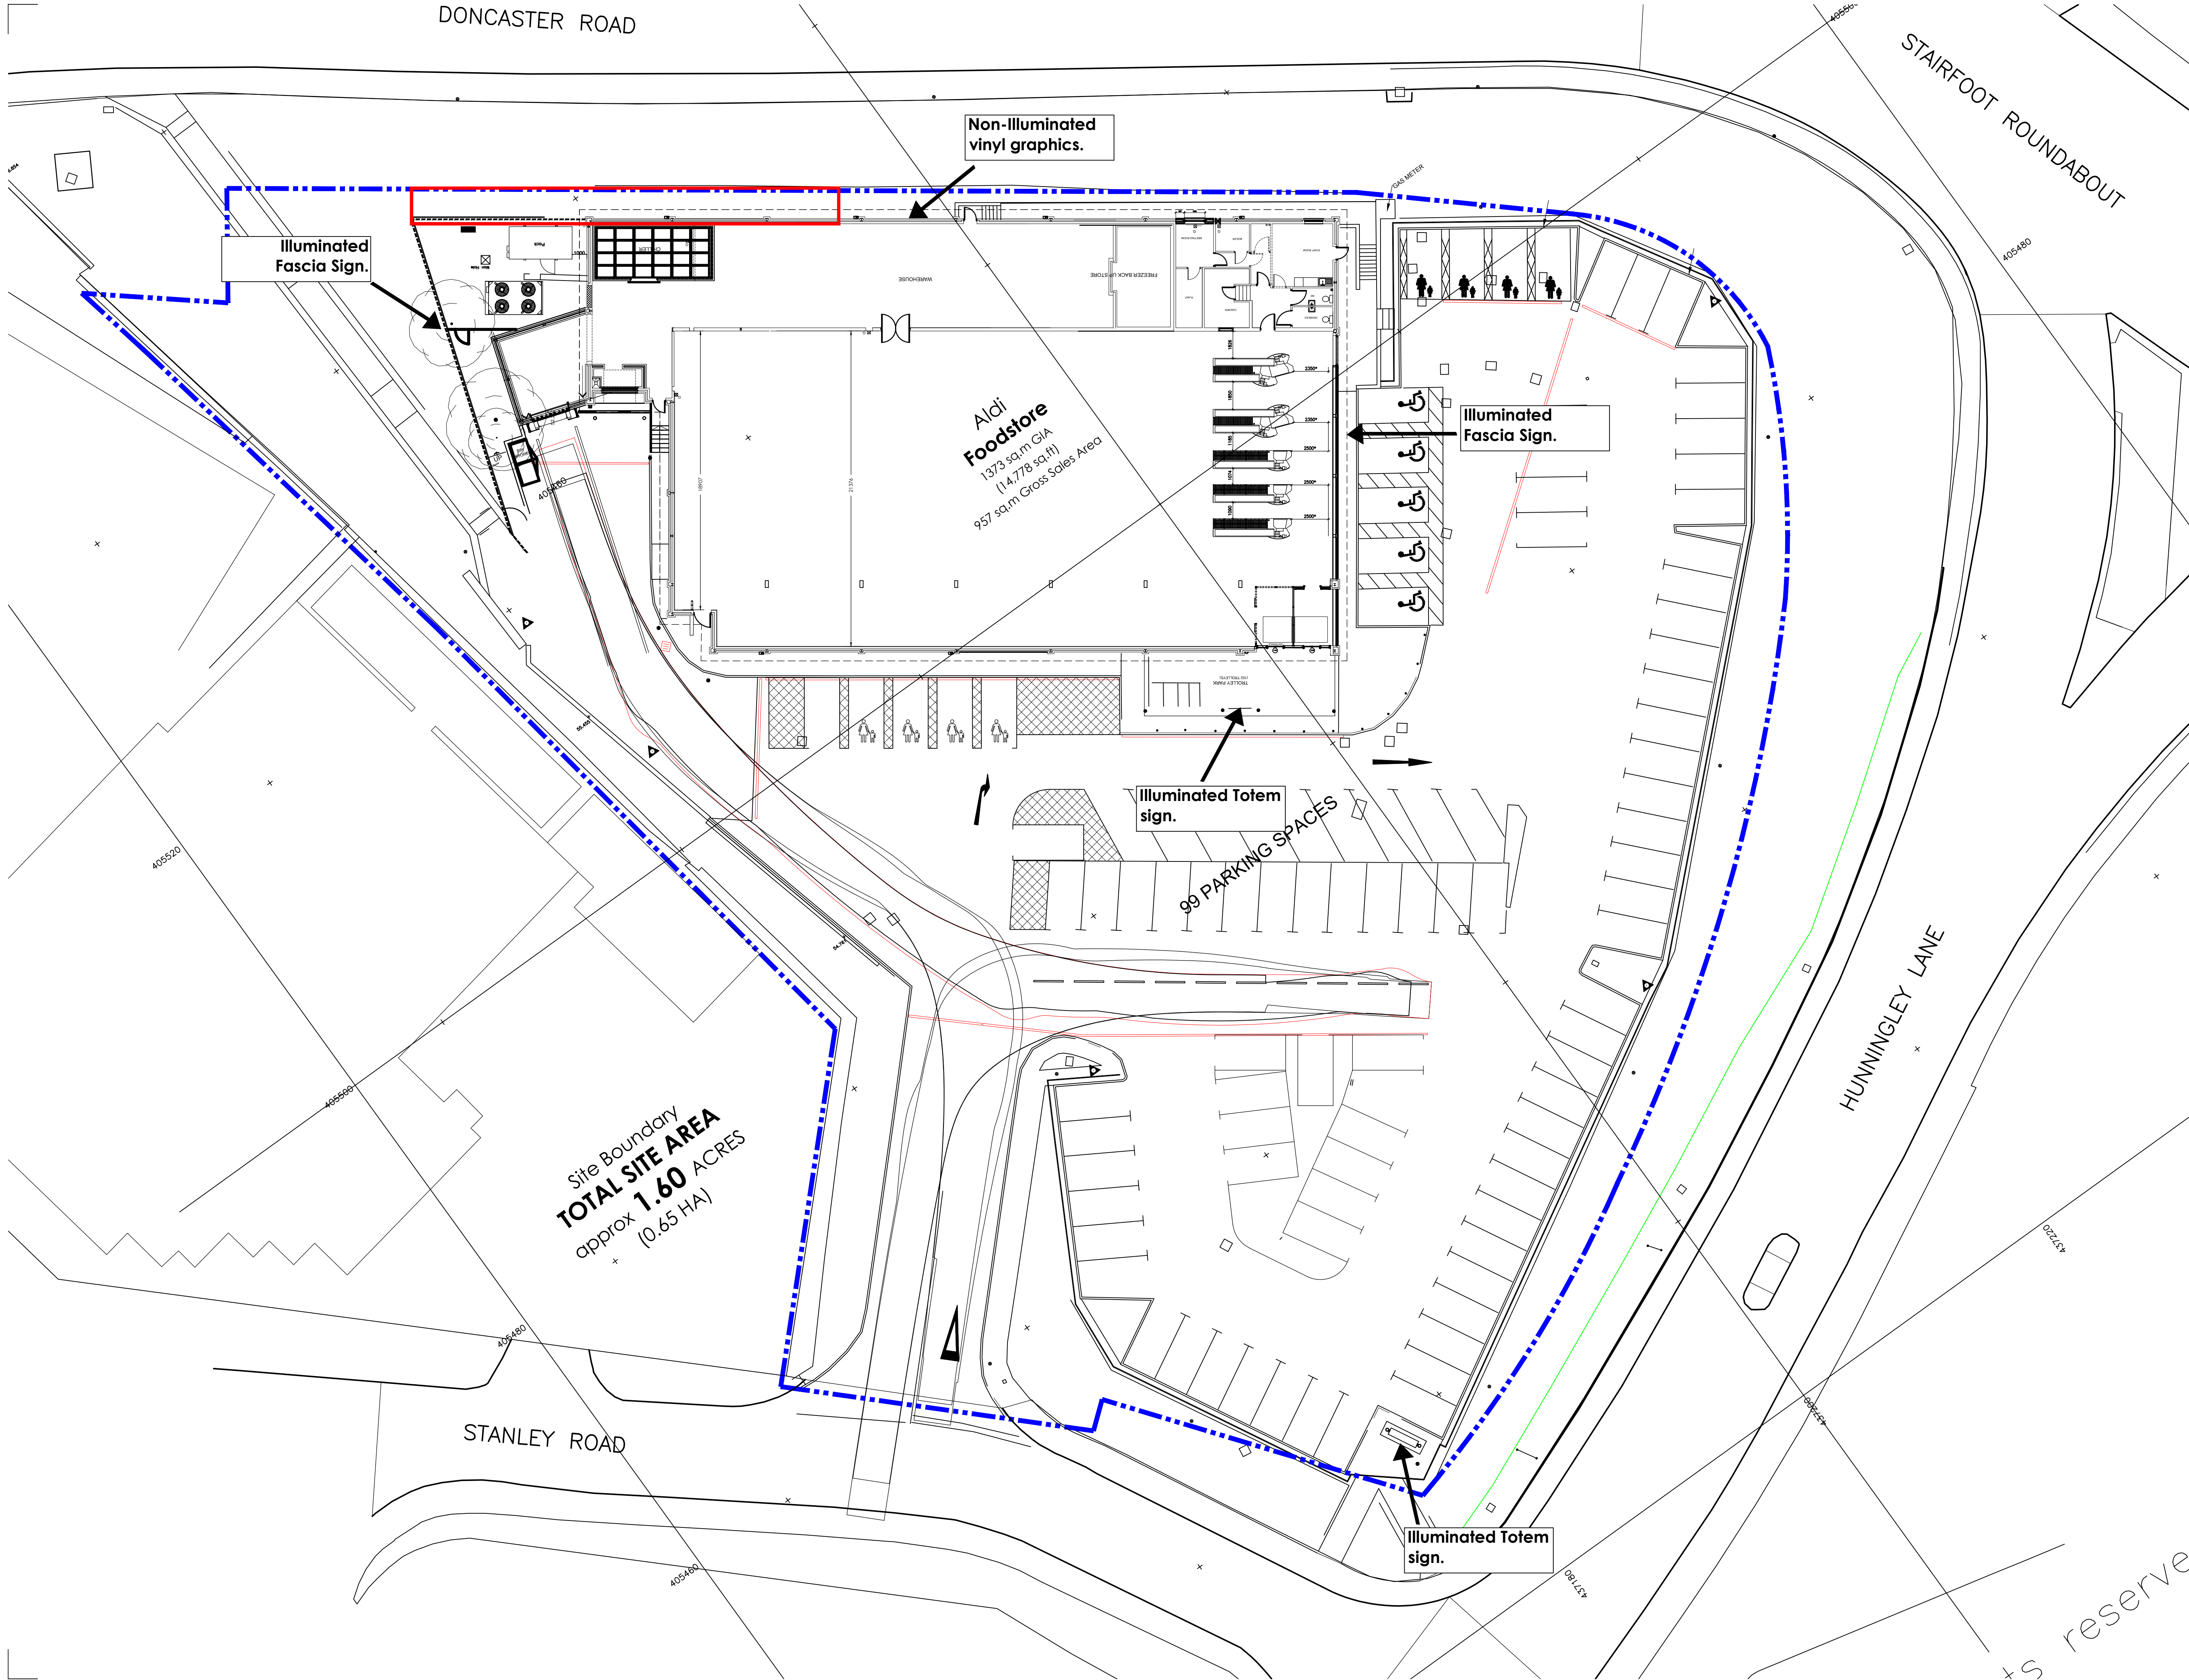

The Harris Partnership Ltd does not accept liability for any deviation from our drawings or specification. This drawing is copyright and may not be reproduced or shared in whole or part without written authority. Do not scale off this drawing.

Rev	Date	Description	Drawn	CHK'd
P01	27.02.26	INITIAL ISSUE	EM	WH
P02	01.06.26	PLANNING DRAWING ISSUE	EM	WH

KEY:

- OWNERSHIP BOUNDARY
- SITE WORKS BOUNDARY APPROX AREA: 0.07 HECTARES

NORTH

0 2 4 6 8 10m
SCALE 1:200

THE HARRIS PARTNERSHIP
Architecture
Masterplanning
Interior Design
www.harrispartnership.com

Wakefield Manchester Milton Keynes Reading London Harrogate Edinburgh

Client:
Aldi Stores Ltd

ALDI

Project Title:
National ASHP
GOL014
Doncaster Road
Barnsley
S70 3PE

Drawing Title:
Existing Site Plan

Drawn	Checked	Scale	BA1	BIM Status	Date
EM	WH	1:200	S2	S2	02/26

Drawing Status	Rev.	THP Project No
PLANNING	P02	23017

Project No.	Originator	Volume	Level	Type	Role	Number
GOL014 THPW	XX	XX	DR	A	(90)01	