


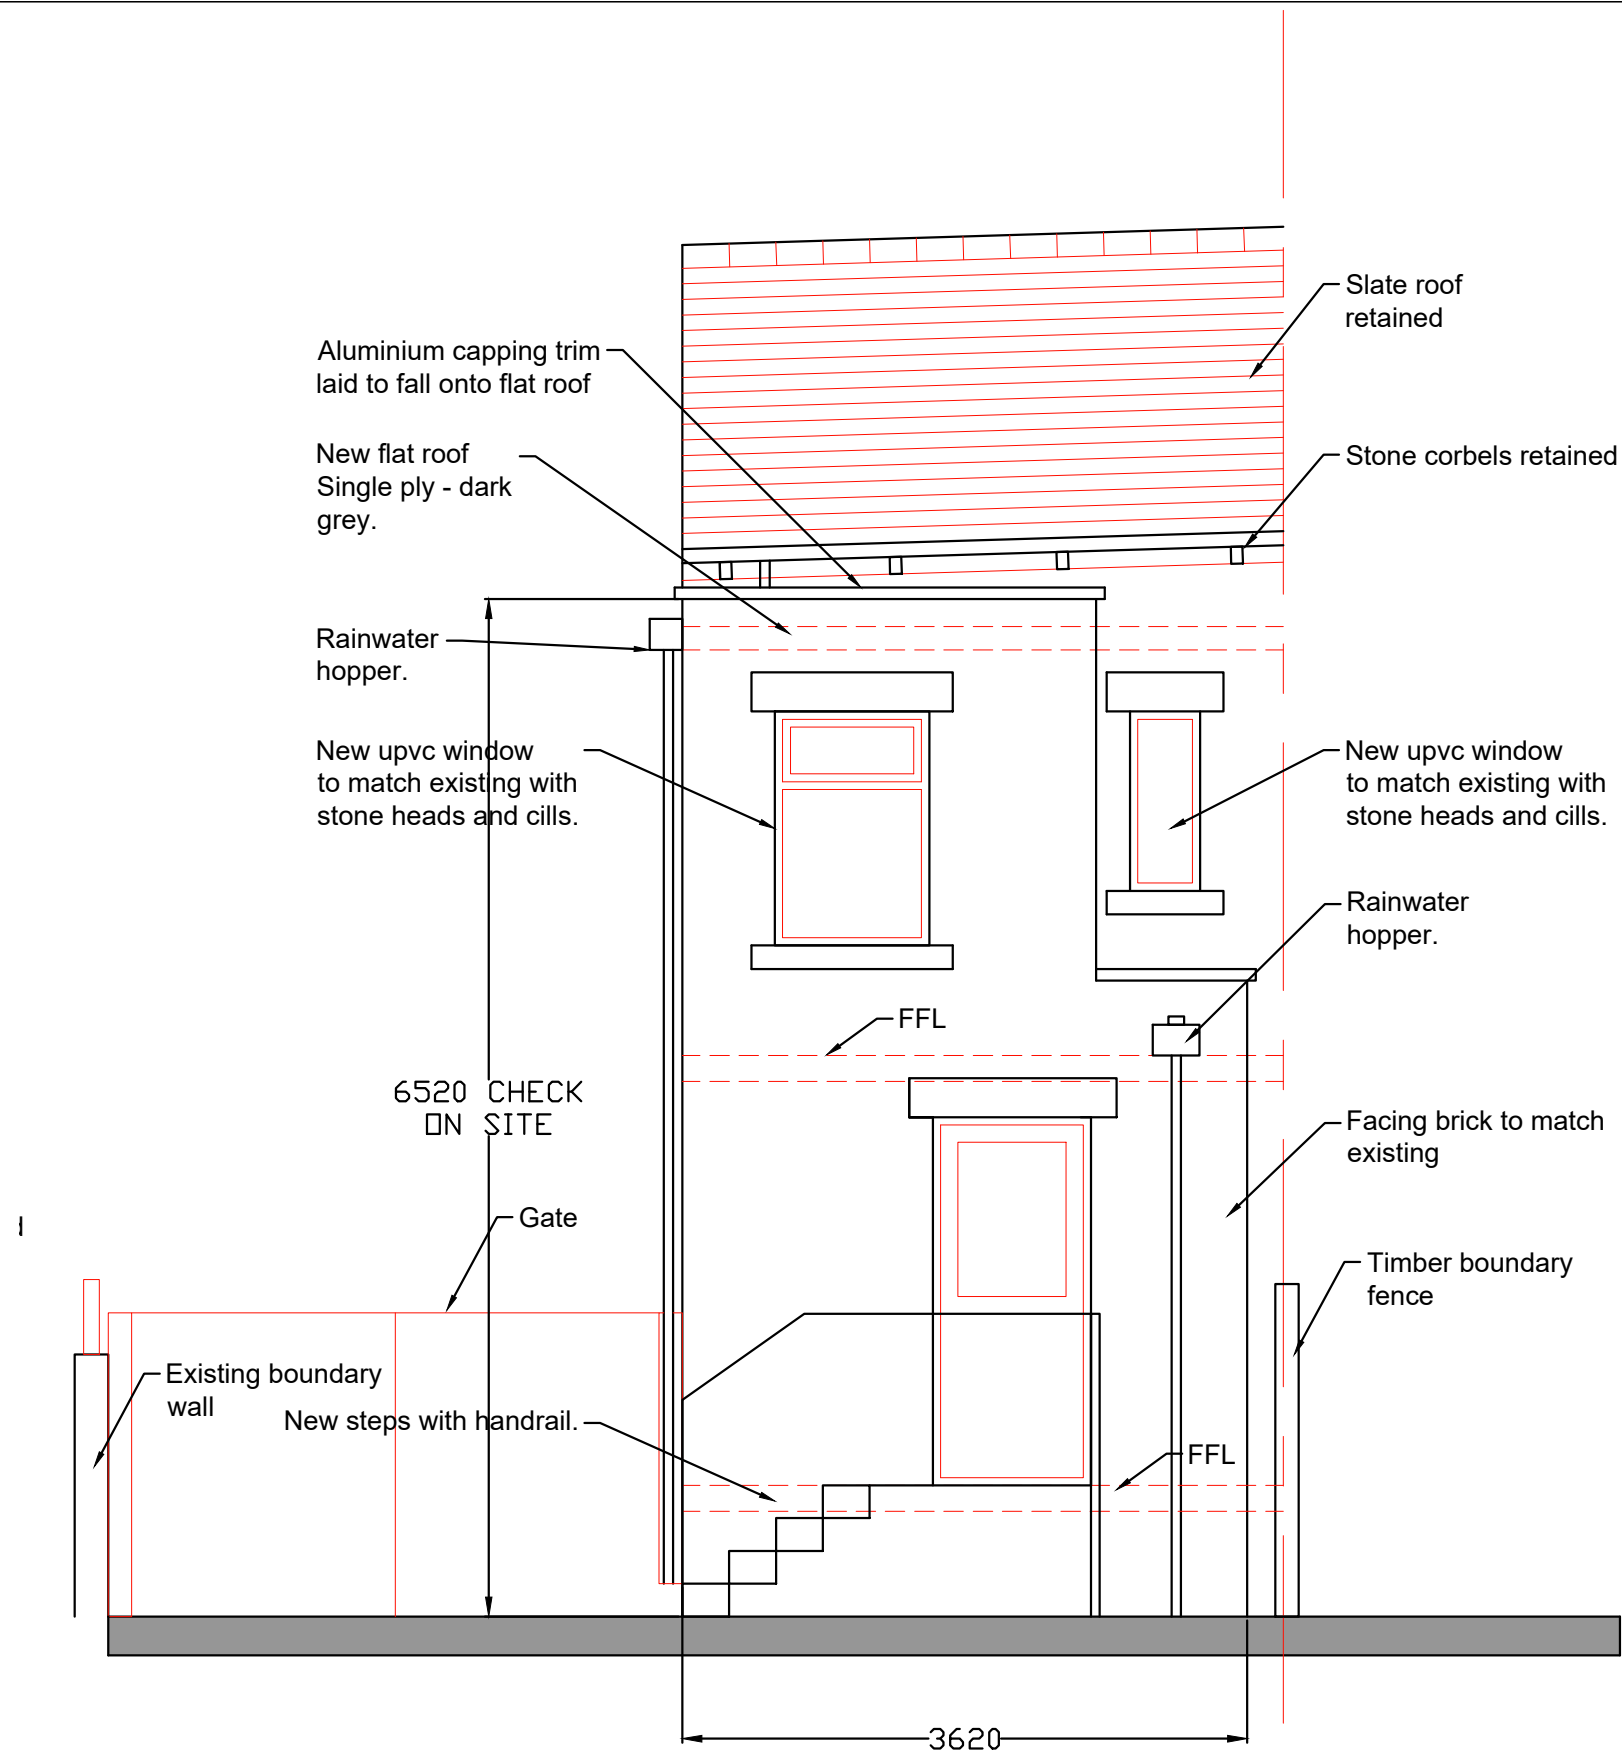

Proposed rear elevation
1:50

0 500 1000 1500 2000 2500mm
SCALE 1:50

	B. Drawing title amended.	08-01-26
Revisions	A. Door and steps relocated to rear.	04-01-26
This drawing is for planning permission only and is not a construction drawing.		
Drawing Title	PROPOSED-REAR-ELEVATION	
Job No. - Dwg No.	MP/2025/88	-
Client:	Mitch Parker 62 Greenfoot Lane Gawber, Barnsley S75 2TA	
Scale:	1:50	

