

Company Registration Number: 09898149 – Company Registered in England and Wales

Project:
Certificate of Lawfulness for Proposed works to Dwelling at Harden Lodge, Dunford Road, Holmfirth, HD9 2RZ.


Client:

Mr & Mrs K Bedford


Drawing Title/Issue

Proposed Elevations


scale	date	sheet size	dwg. no.
1:100	03/20	A2	20/328/06

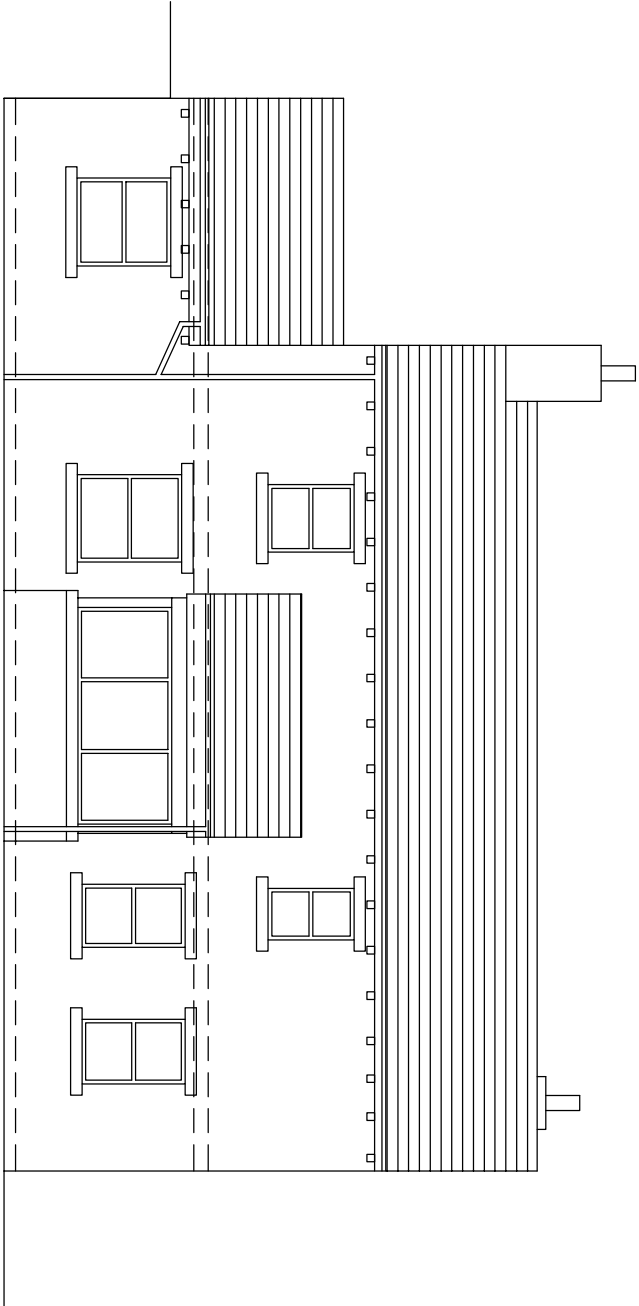


Front Elevation

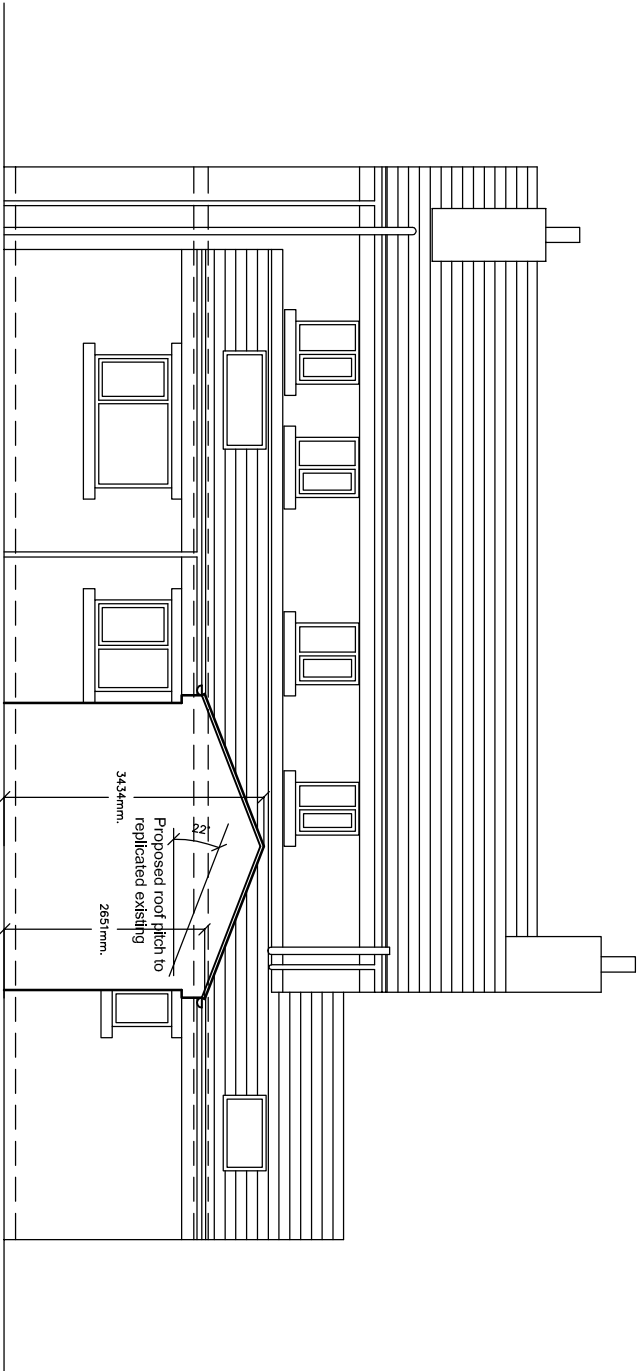

Rear Elevation

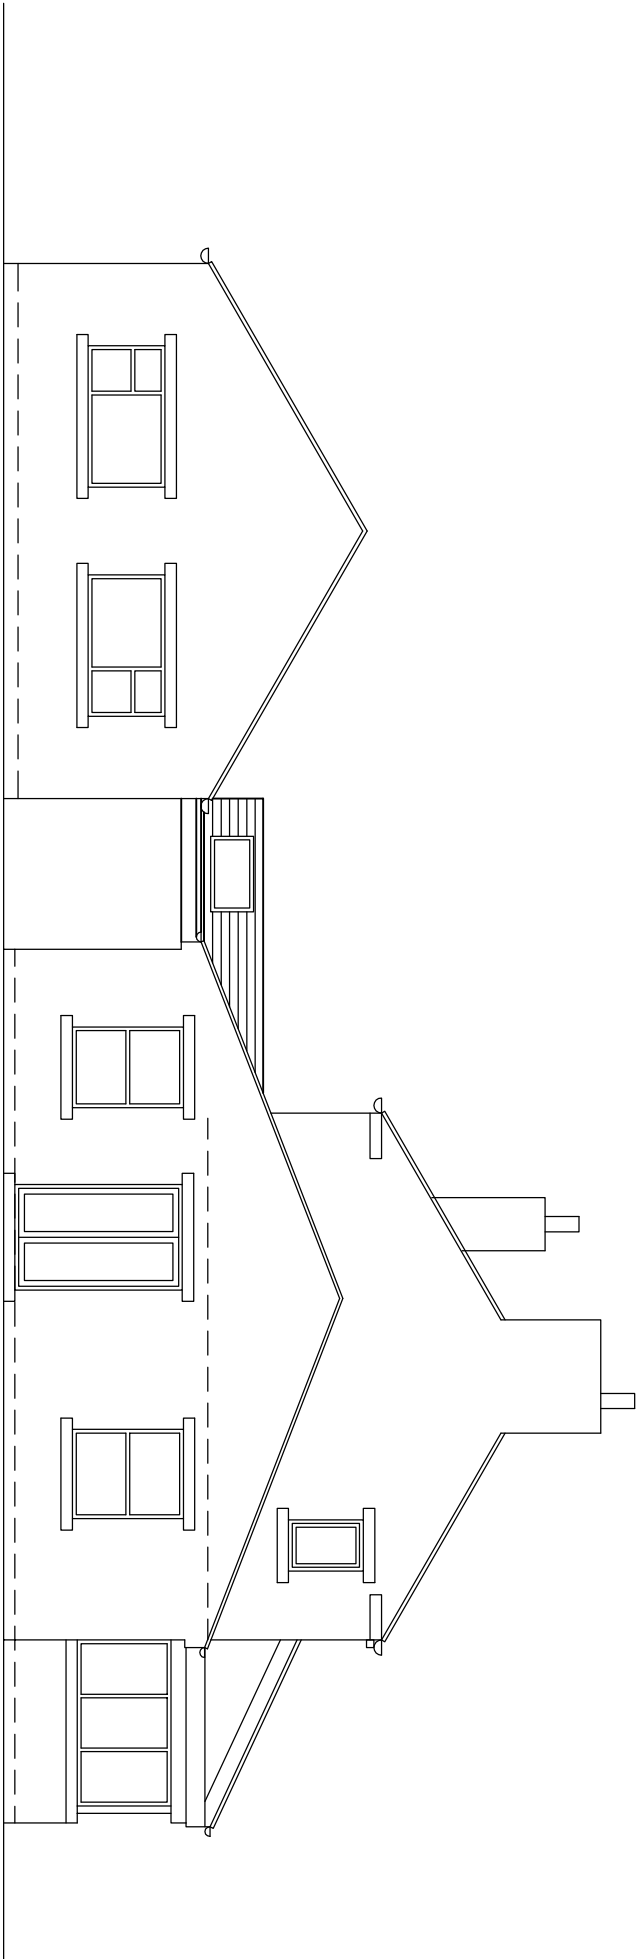


Garage Rear

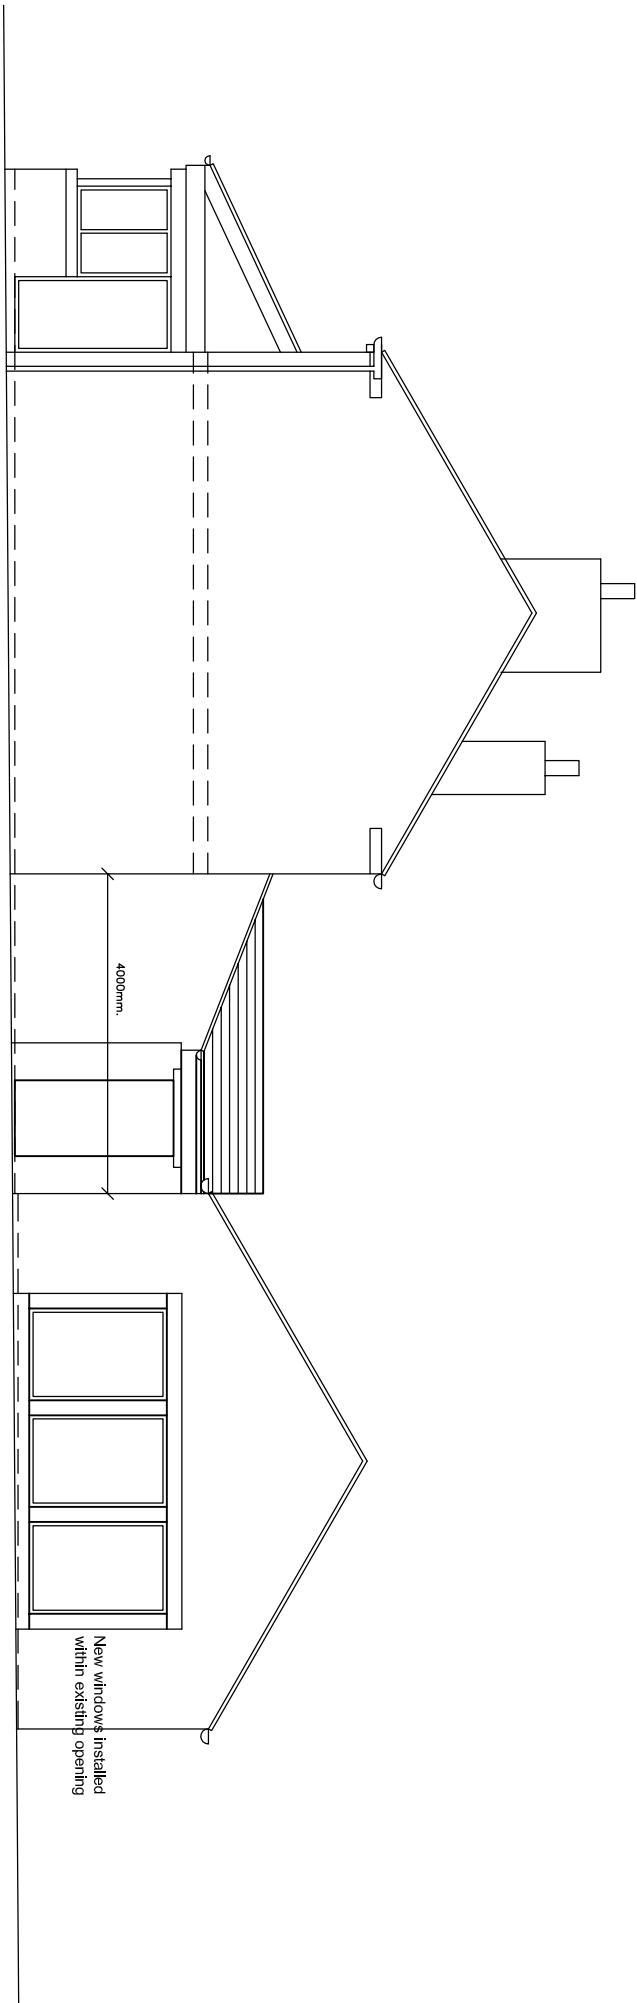


Side Elevation

Garage Front

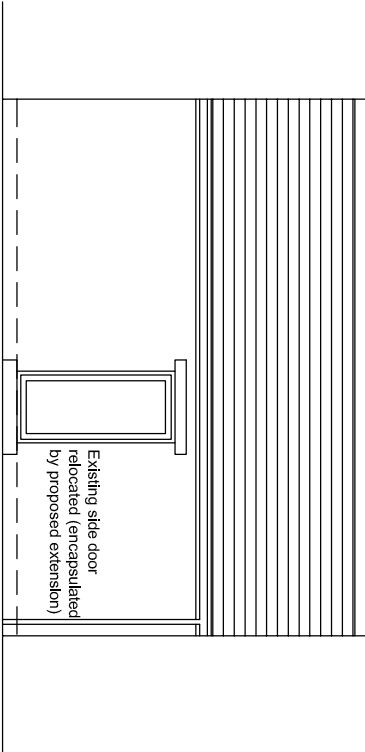

Garage Side

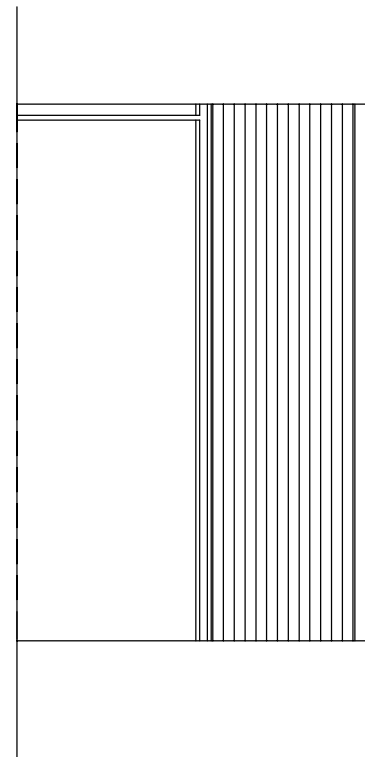

Garage Side

ARCHITECTURE | PLANNING | DESIGN

Molkin Form

Brow Lane

Holmfirth

HD9 2RJ

07946872499

paul@paulmatthewsarchitectural.co.uk

www.paulmatthewsarchitectural.co.uk

1:100

