
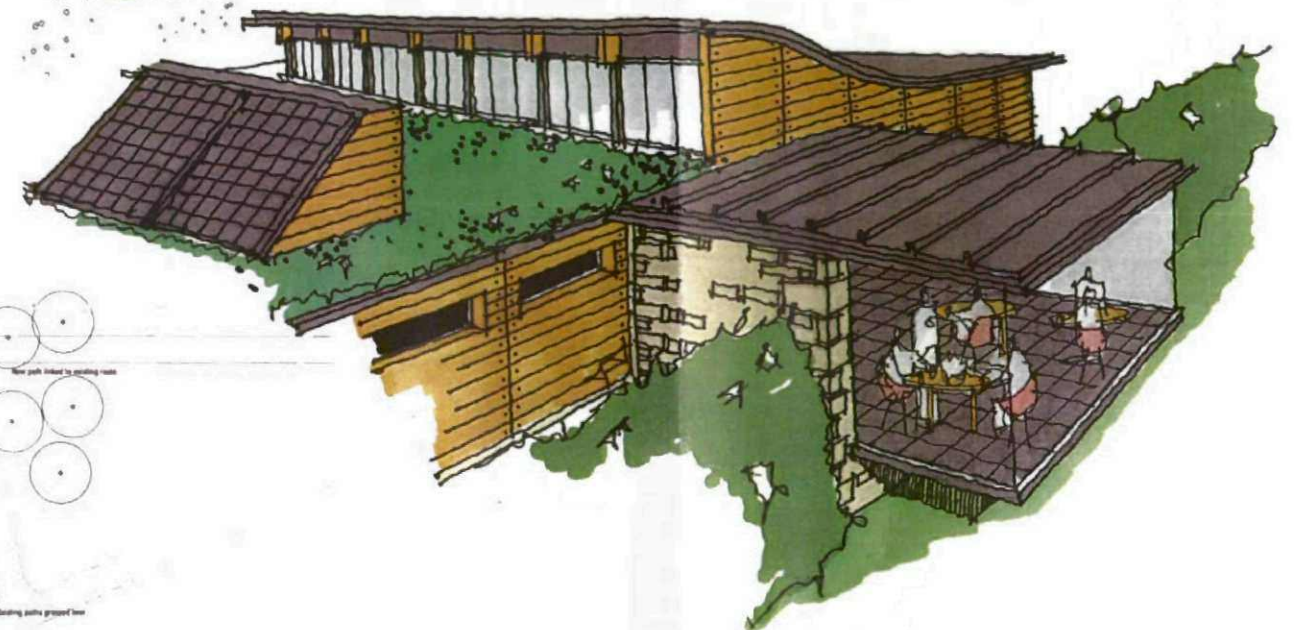


DO NOT SCALE
 All dimensions in Millimetres
 unless specified otherwise and
 subject to verification on site

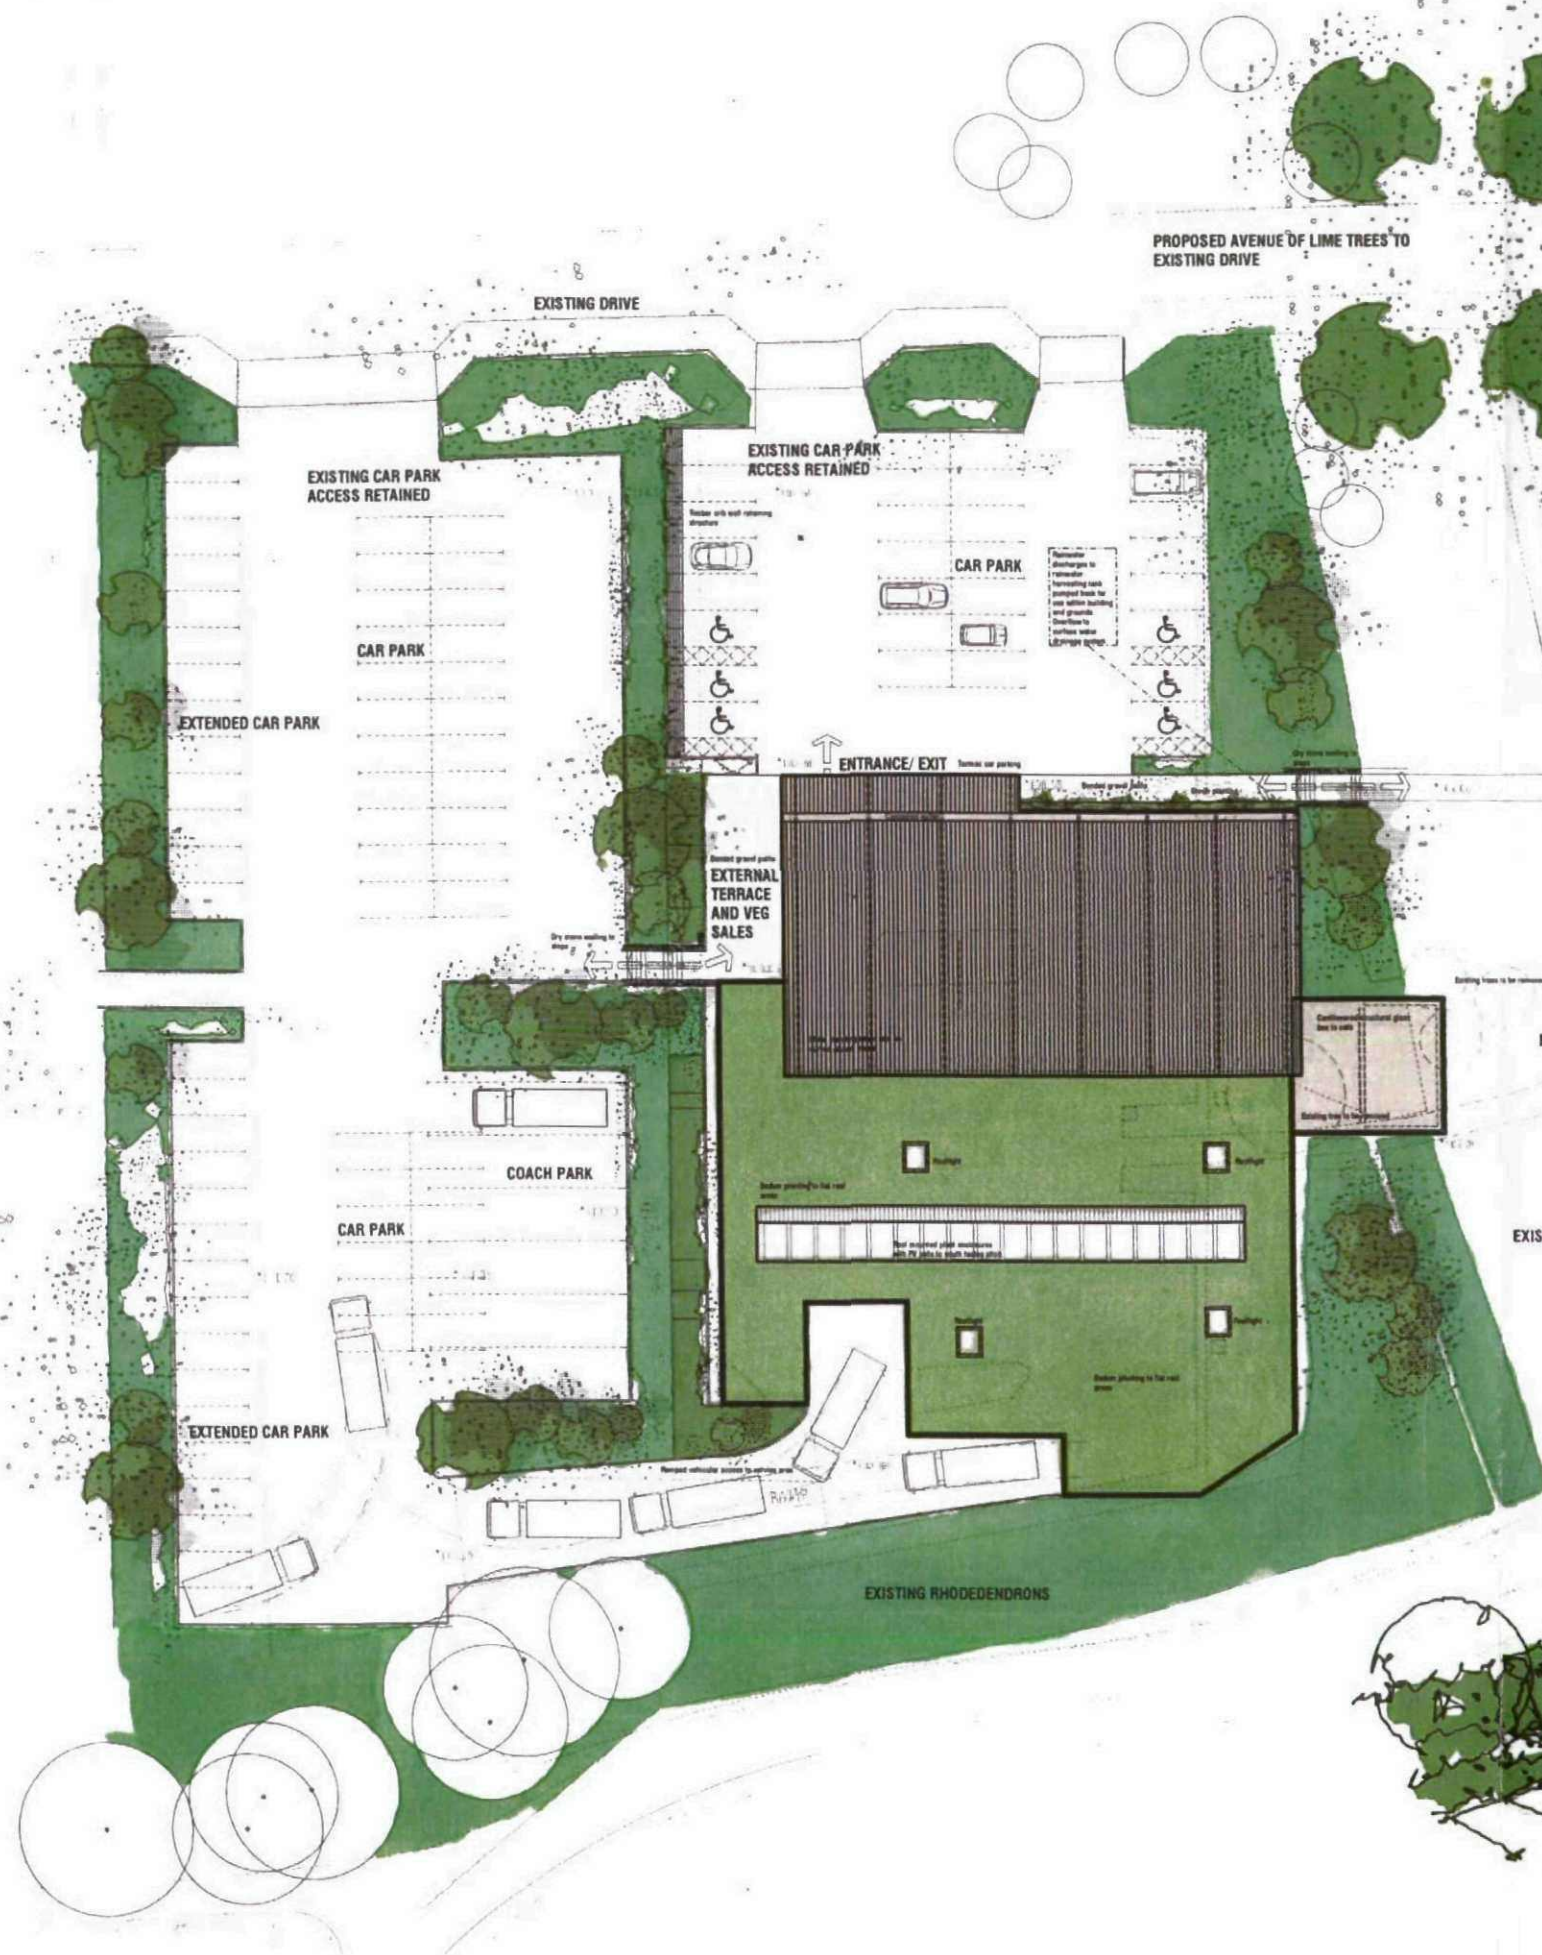

PLANNING

PROPOSED MASTERPLAN
 CANNON HALL FARM
 CAWTHORNE
 BARNSELY

**FARM SHOP
 ROOF AND SITE PLAN AND VISUALS**

CHRIS CARR

ARCHITECTS

Orchard Farm, Goathland,
 Whitby, YO22 5JX
 Tel: (01947) 896051 Fax: (01947) 896001
 email: chris@cca-arch.co.uk

Scale: 1:500 @ A3 Drawn:
 Date: OCTOBER 2011 Ref. No. 11.004
 DWG. No. FS - 006 Rev.

This drawing and the copyright in the Architects property and may be used or reproduced only by agreement. All Dimensions in Millimetres Unless specified otherwise and subject to verification on site.