


Section 1:100

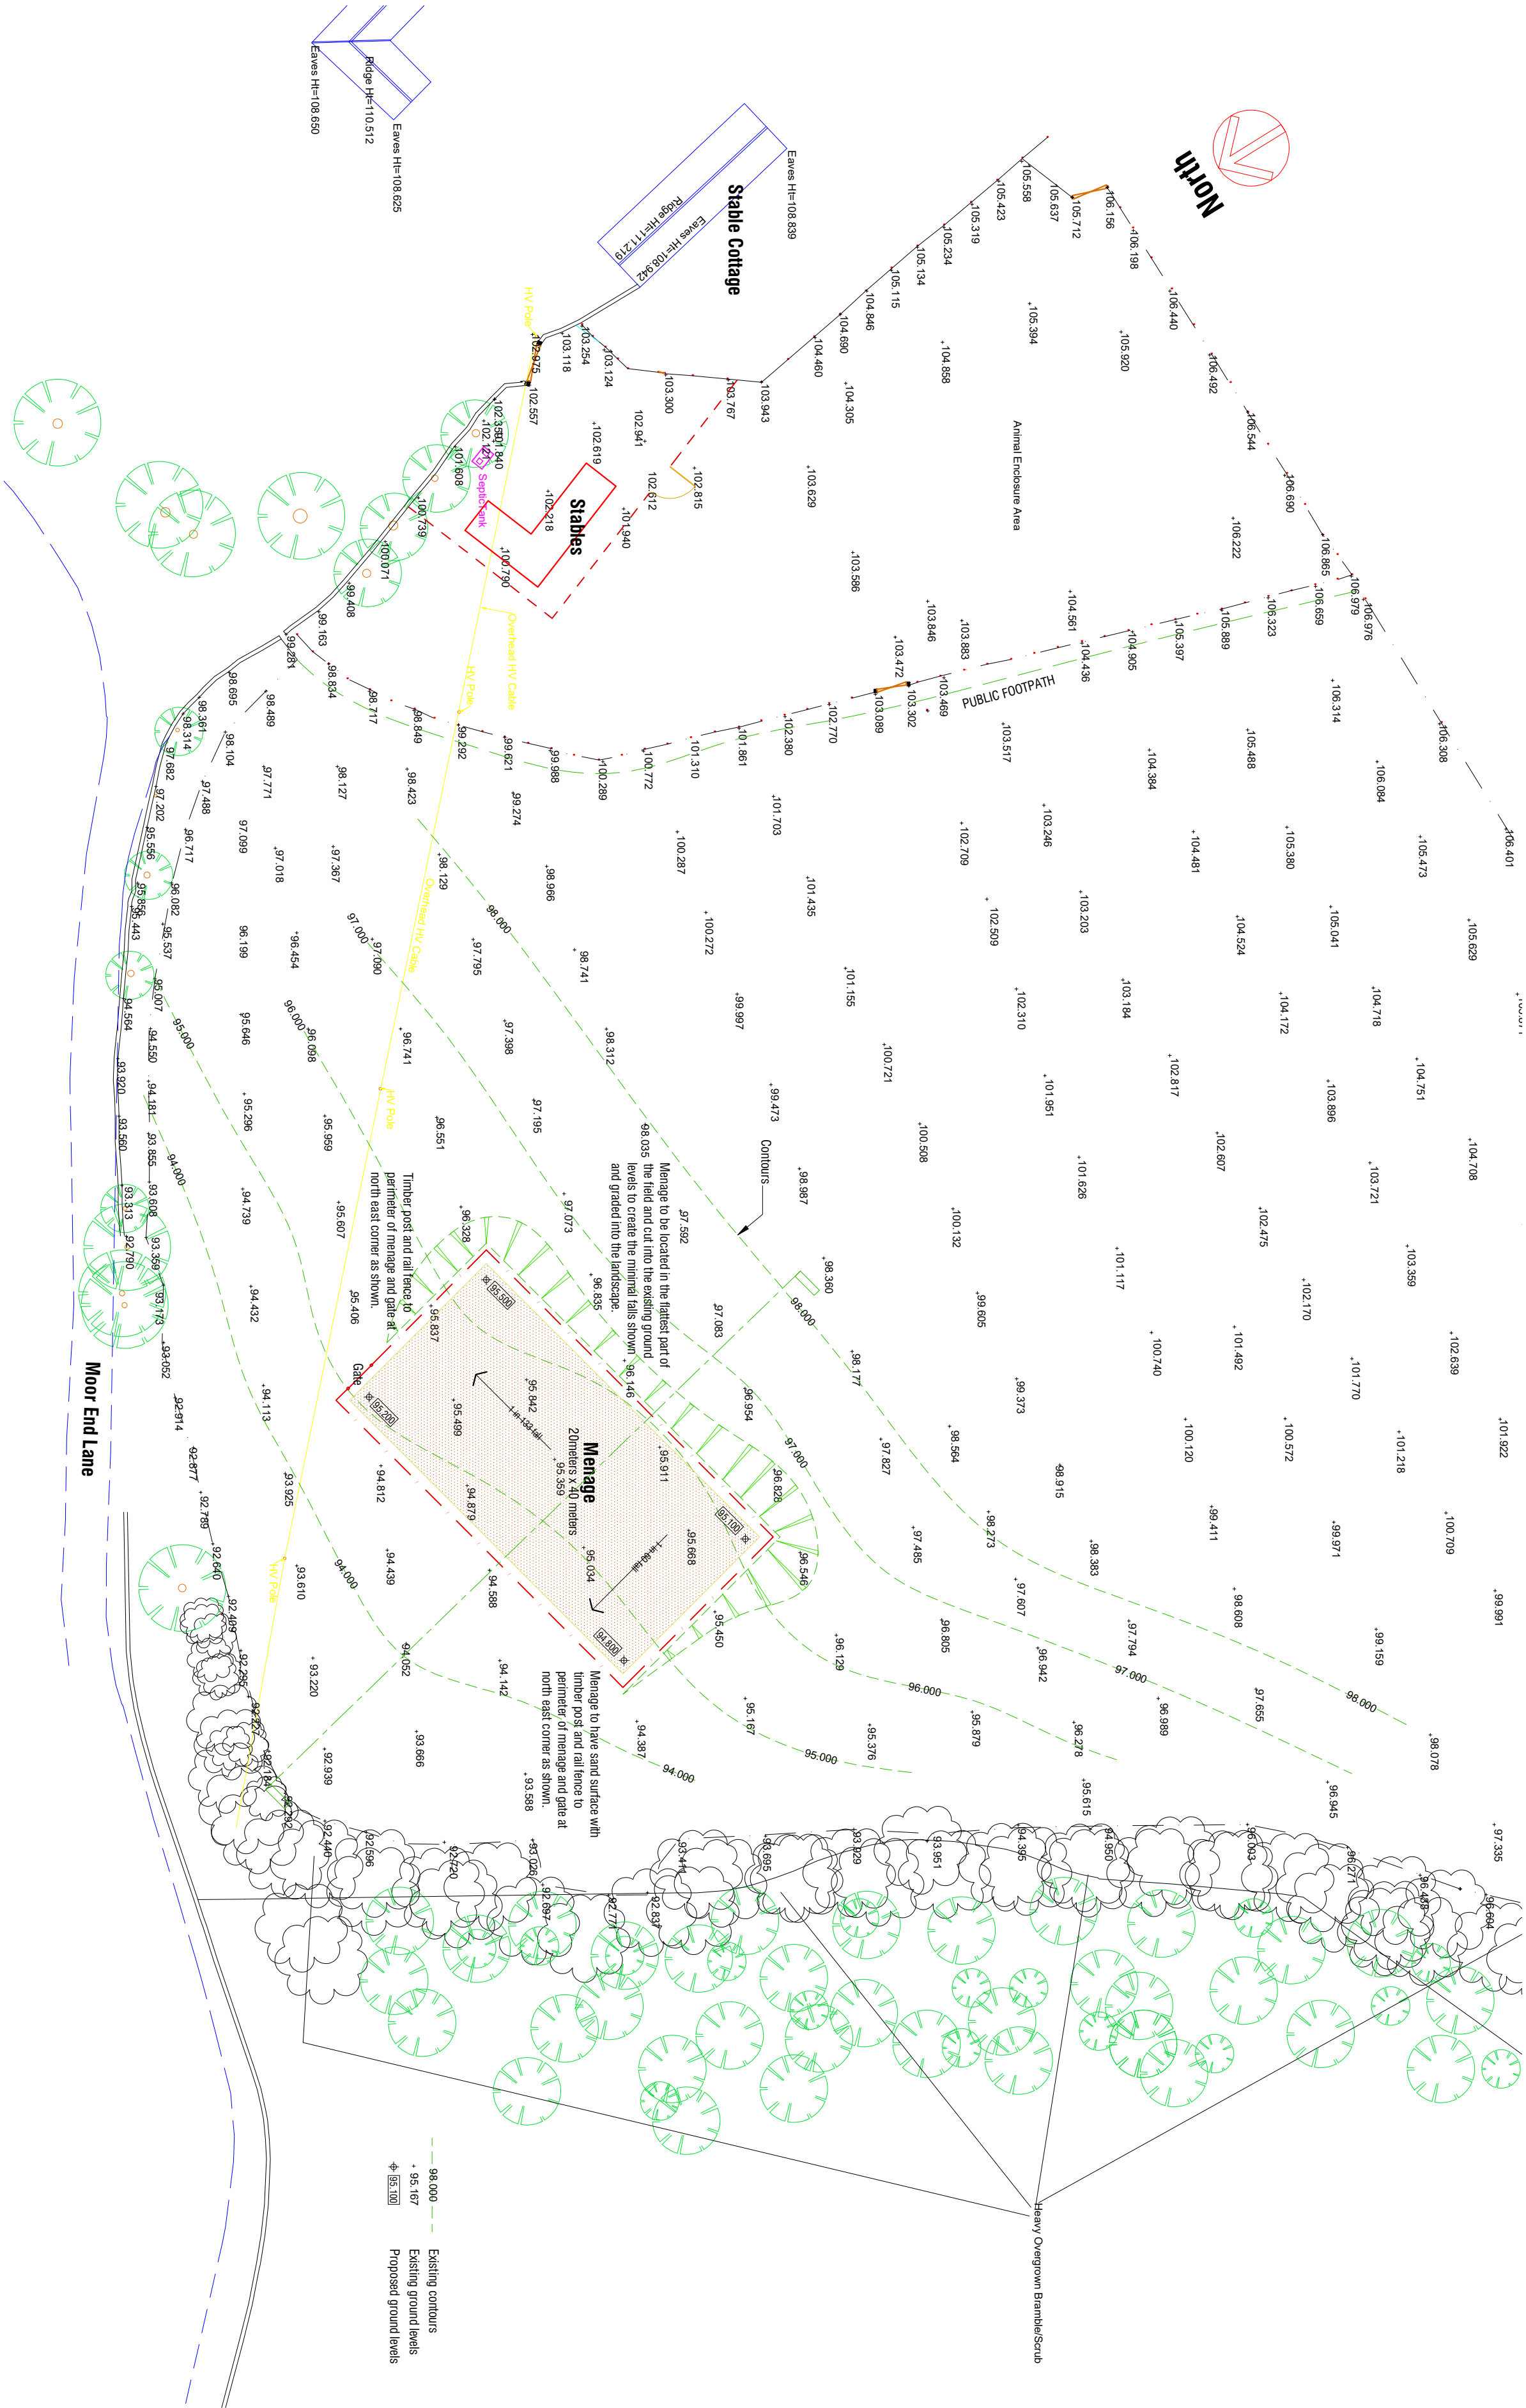

Rev A 27.11.2020 - Add details of Menage.

Proposed Stables and Menage
Stable Cottage
Moore End
Silkstone Common

PROPOSALS

SITE PLAN & MENAGE DETAILS

mboothdesign
architectural design and building consultants

Fairfield House
Barnesall Close Barnsley
S70 2FL
T: 01226 286256
M: 07881888300
E: mark@mboothdesign.co.uk

Scale	1:200 @ A2	Drawn	MJB
Date	Aug 2020	Ref	20.23
Dwg No.	P4	Rev.	A

0mm 2mm 4mm 6mm

Copyright mboothdesign. All dimensions in millimetres unless otherwise stated.
Dimensions for setting out in existing buildings are to be checked and verified on site.