

Drawing No.	Rev No.
NMS001 -002	

IF IN DOUBT ASK!


	SCALE BARS				
1:100	1	2	3	4	5
1:200	2	4	6	8	10
1:500	5	10	15	20	25
1:1250		25		50	

DO NOT SCALE: Contractor to check all dimensions and report any omissions or errors


NOTES




EXISTING FRONT ELEVATION
SCALE 1:100 AT A3

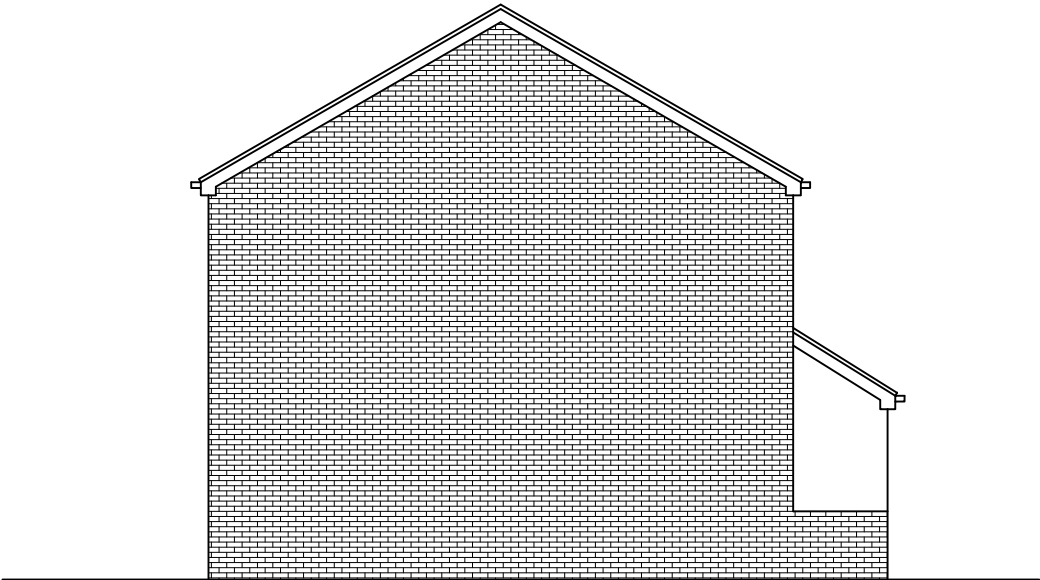

EXISTING END ELEVATION
SCALE 1:100 AT A3

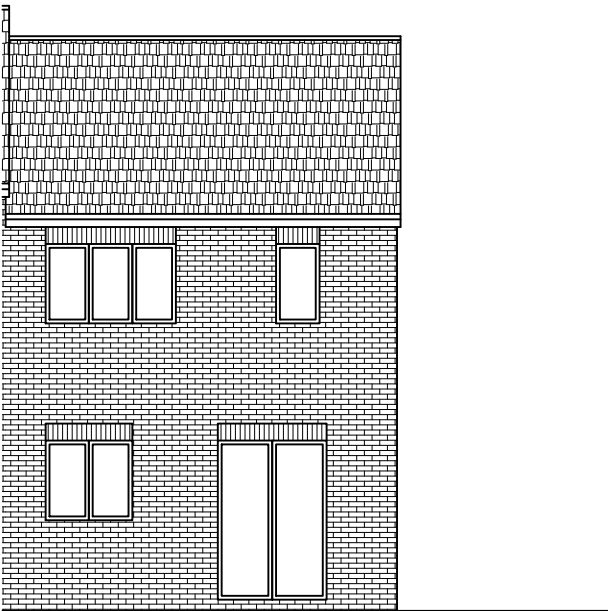

EXISTING REAR ELEVATION
SCALE 1:100 AT A3

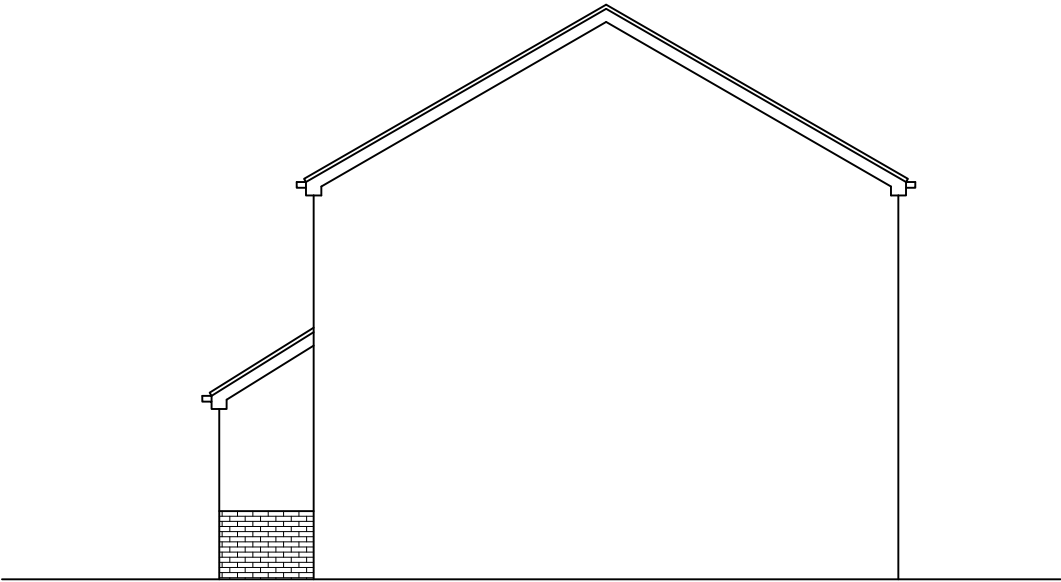

EXISTING END ELEVATION
SCALE 1:100 AT A3

Rev	Description	By	Chk	App	Date
-----	-------------	----	-----	-----	------

JRB DESIGNS Ltd
1 Saville Road
Cudworth
Barnsley
S72 8LT
Tel: 01226 383542
Fax: 01226 380078
Mob: 07970 541192
Email: john@jrbdesigns.co.uk

This drawing is copyright. © jrbdesigns Ltd.

Client
NICHOLA SMITH

Drawing Title
EXISTING ELEVATIONS

Address
**15 TUSCANY GARDENS
BARNLEY
S70 3QH**

Project Title:
**PROPOSED SINGLE STOREY SIDE
& REAR EXTENSION**

Purpose of Issue:
PLANNING

Drawing Status
FIRST ISSUE

Scale at A3 AS SHOWN	Drawn By JRB	Date 03/02/2026
-------------------------	-----------------	--------------------

Checked By	Date 03/02/2026	Approved By	Date 03/02/2026
------------	--------------------	-------------	--------------------

Project No. NMS001	Drawing No. 002	Revision
------------------------------	---------------------------	----------

APPROVAL ☒ INFORMATION ☐ TENDER ☐ CONTRACT ☐ CONSTRUCTION ☐