


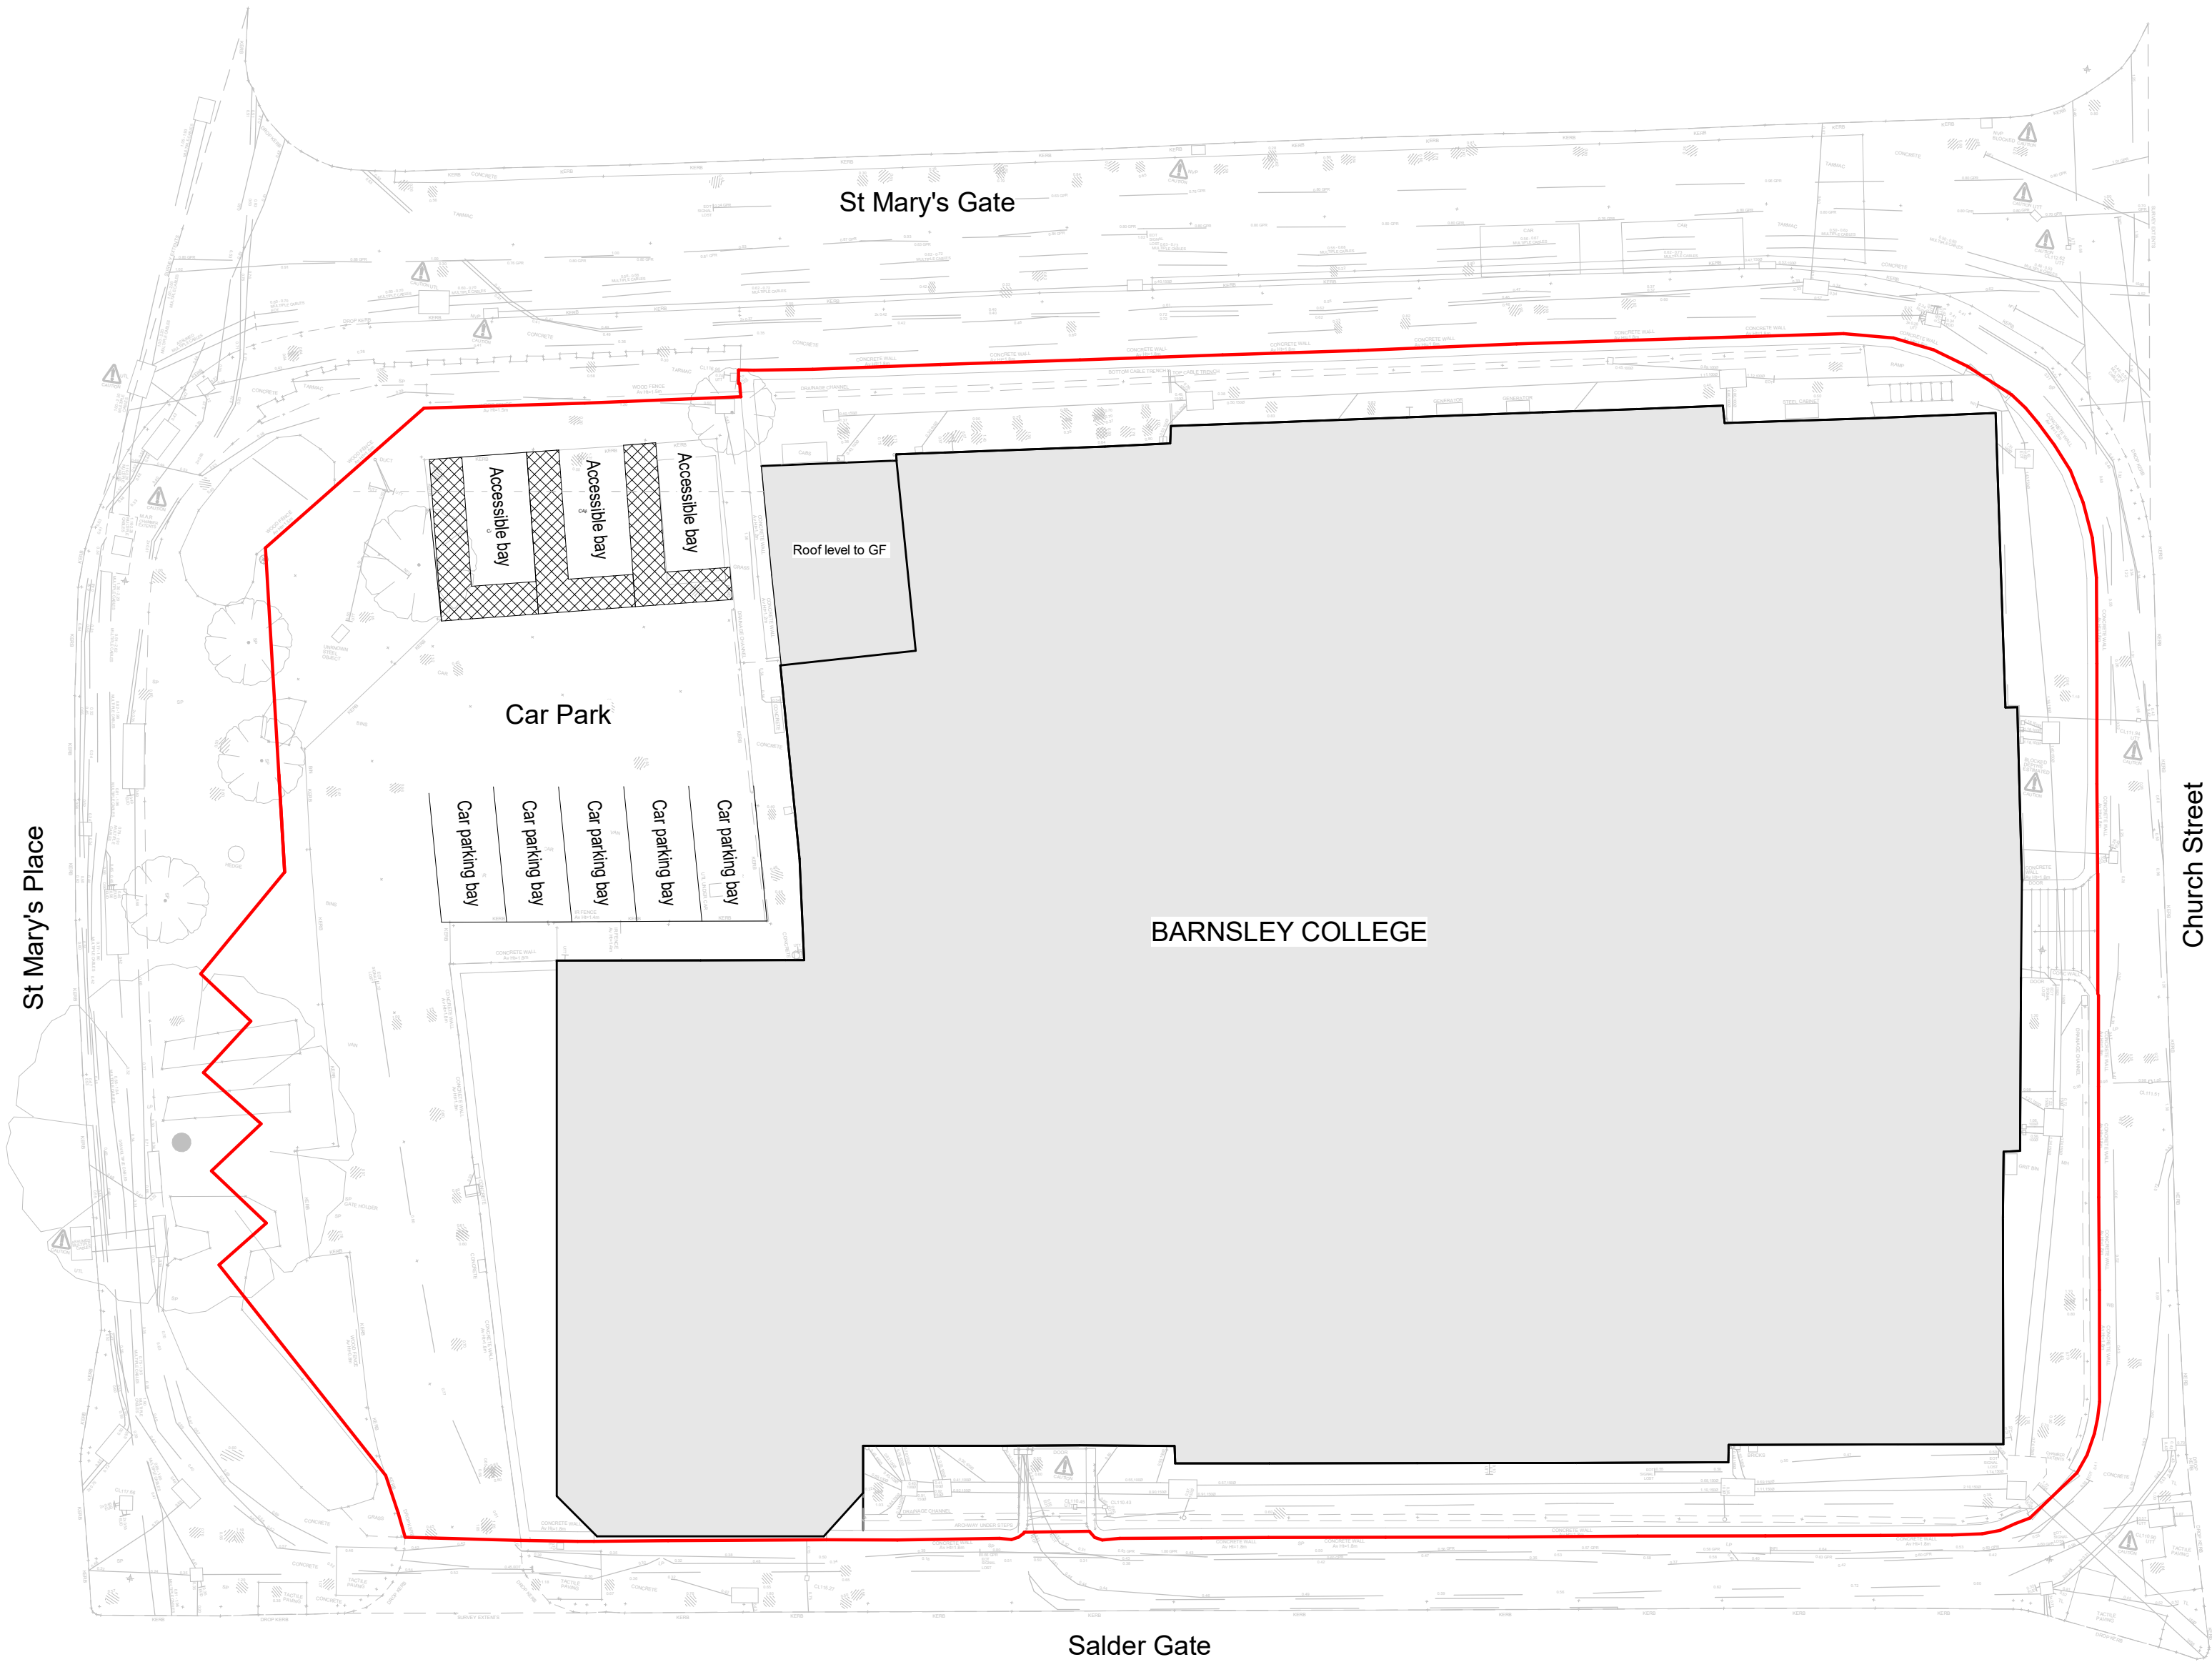

Existing Site Plan
1 : 200

Ownership Boundary -Not shown for clarity, this is the same as the red line boundary (application boundary)

Application Boundary - 2900m2

This drawing is for the purpose of a planning application only.

**Race
Cottam
Associates**

Sheffield Studio
1 East Parade
Sheffield S1 2ET
0114 273 7050
Architects
racecottam.com

Client:
GF Tomlinson

Project :
Barnsley IoT

RCA Project Ref:
3093-13

Drawing Title :
Existing Site Plan

Drawing Number:	RCA	XX	XX	D	A	0106
Project Code	Originator	Volume	Level	File Type	Role	Number

Status:	Sustainability Description:	Revision Description:	Revision
S5	Stage Approval	PRELIMINARY	P1