





FRONT ELEVATION




REAR ELEVATION

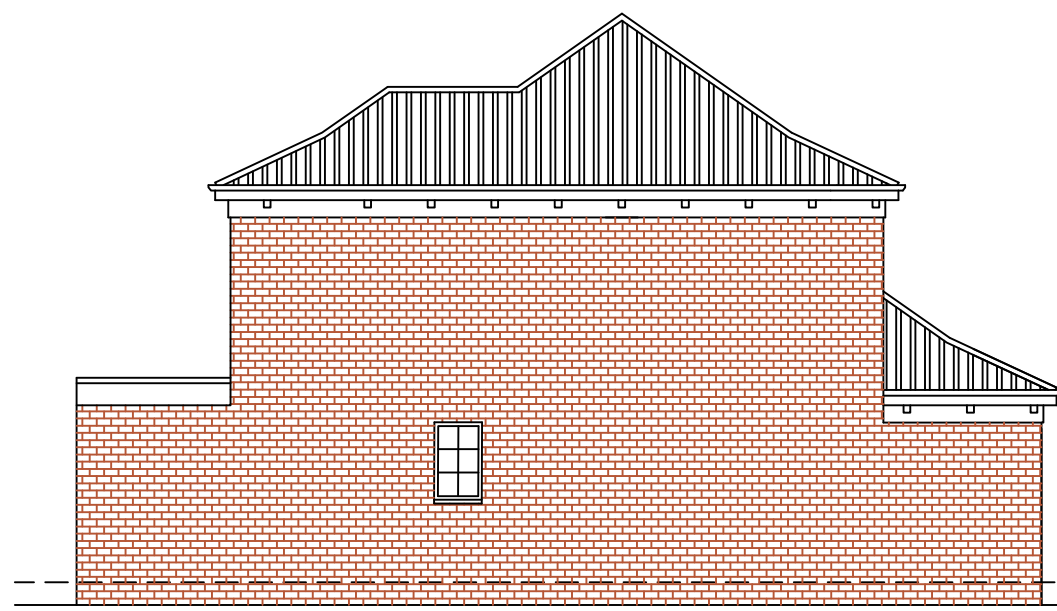


SIDE ELEVATION

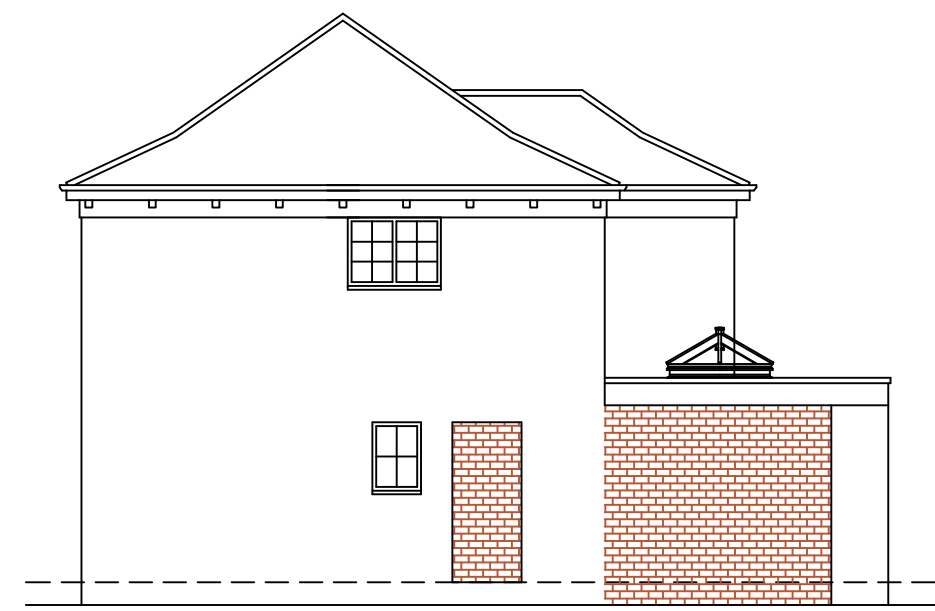


SIDE ELEVATION

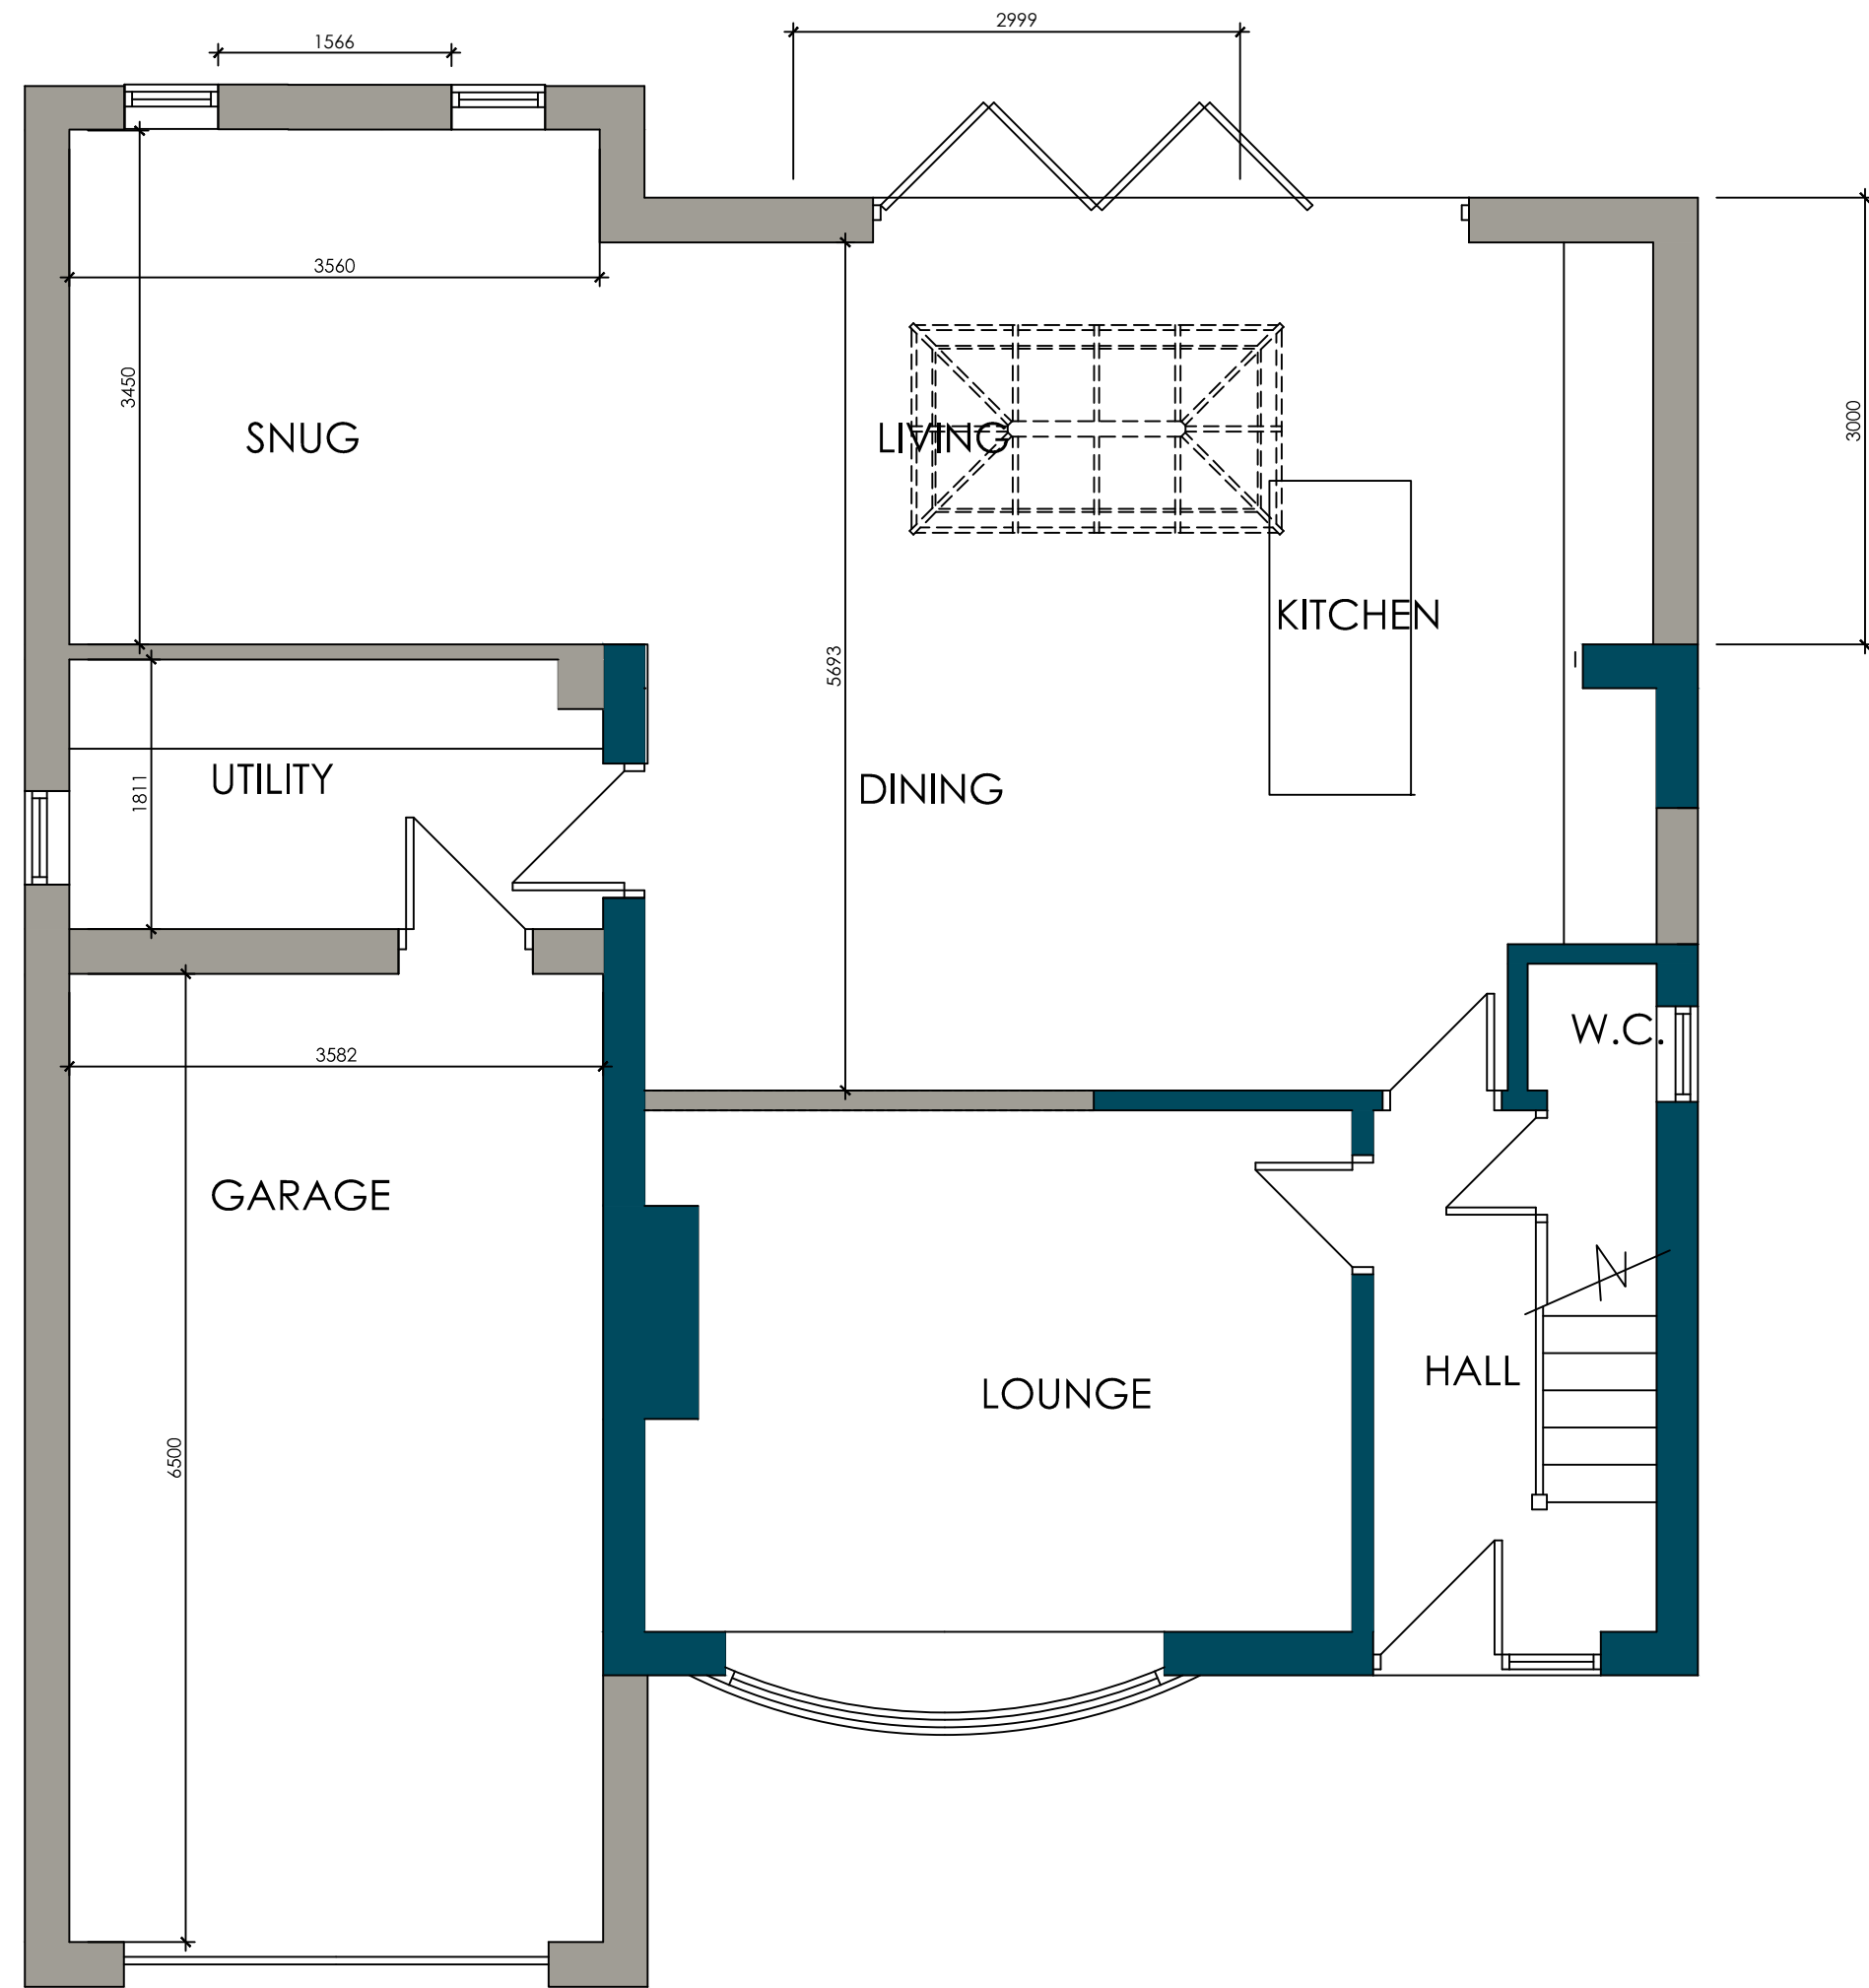


GROUND FLOOR PLAN

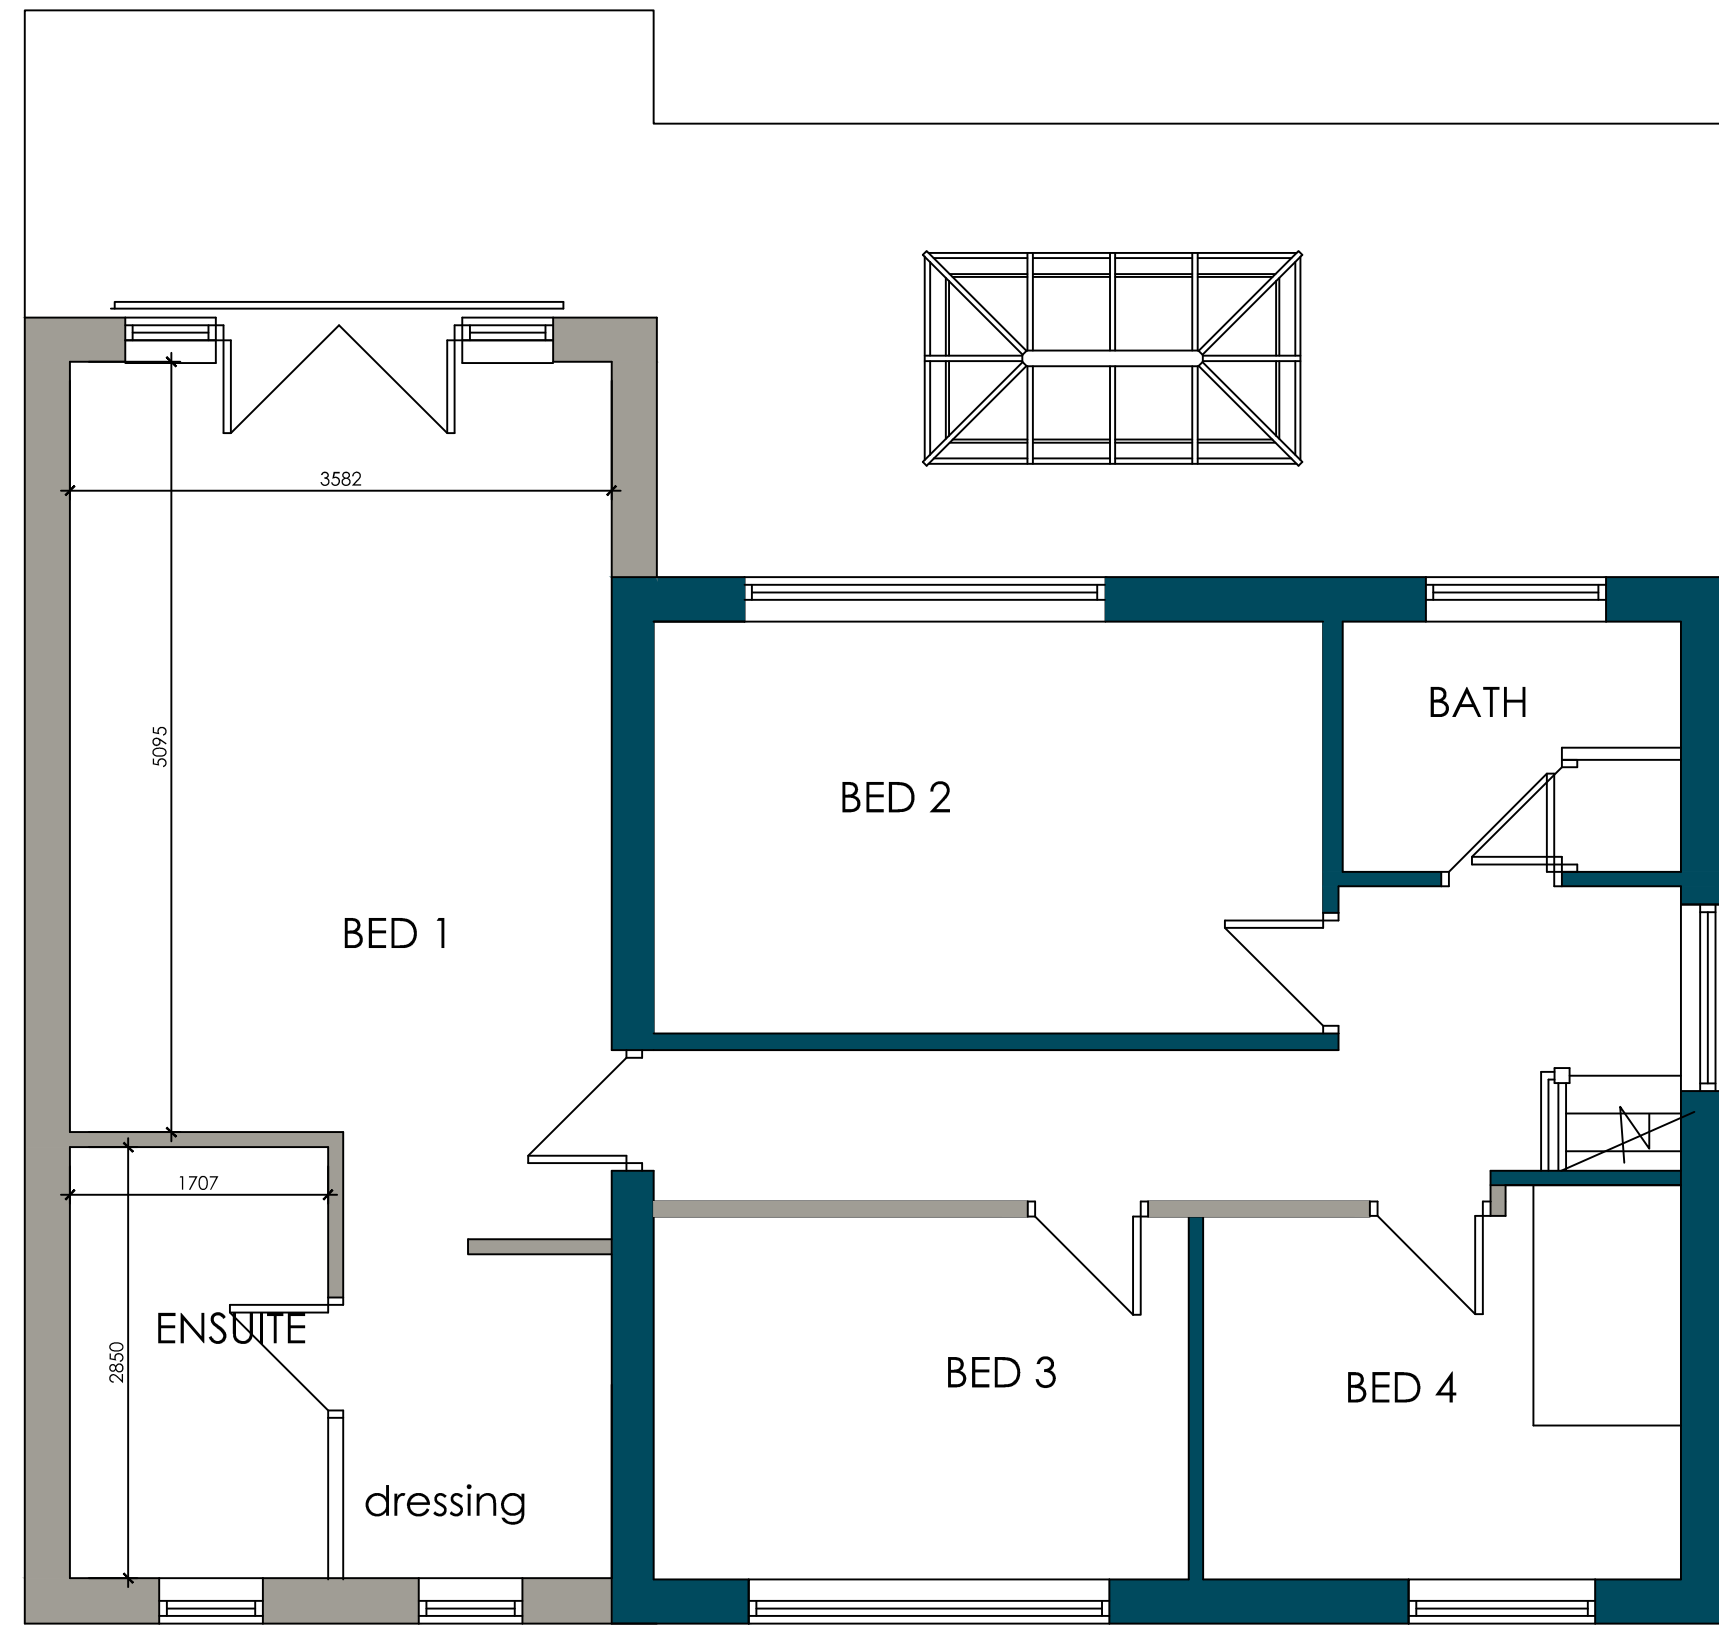

FIRST FLOOR PLAN

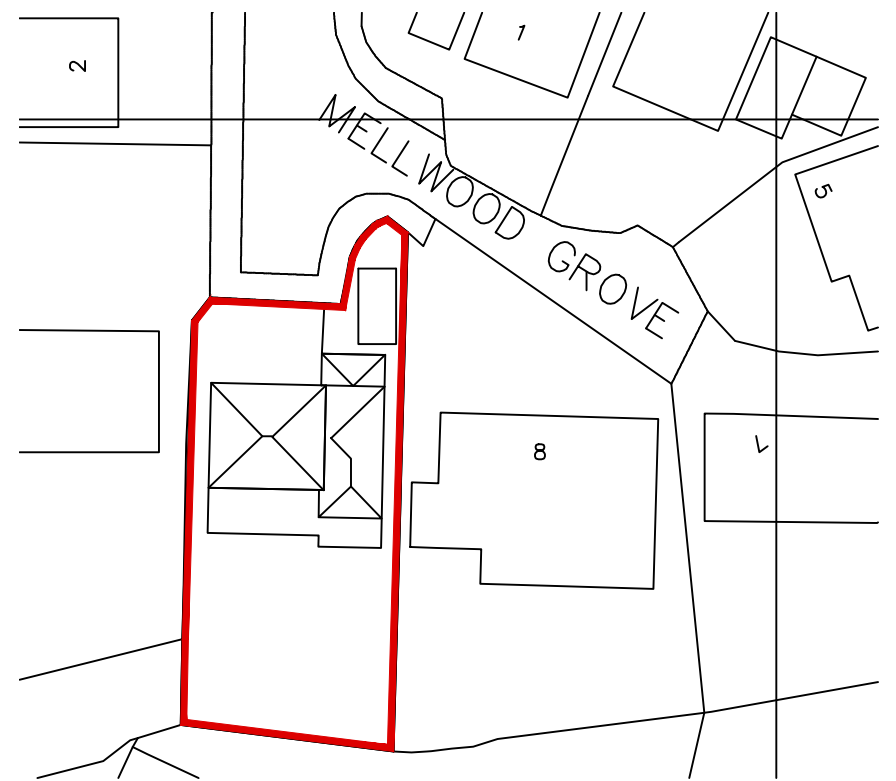

SITE PLAN
SCALE 1:500

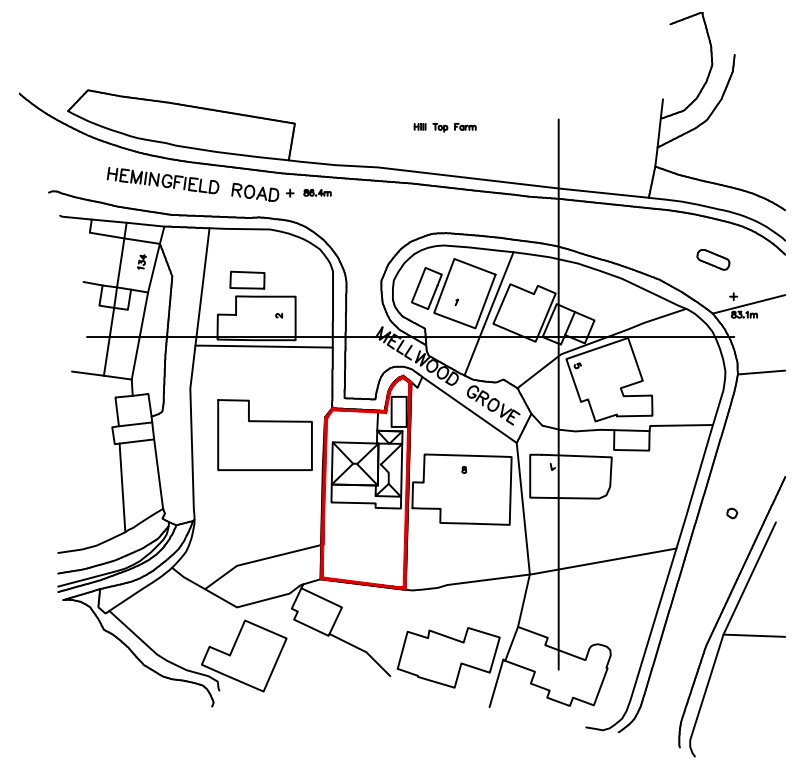

LOCATION PLAN
SCALE 1:1250

			OFFICE ONE, 34 VICTORIA ROAD, BARNSELEY, S70 2BU			Phone: 01226 208482		
ARCHITECTURAL SERVICES			Email: info@whiteaguspартnership.co.uk			Web: www.whiteaguspартnership.co.uk		
Project.			Client.					
PROPOSED EXRTENSION AT 6 MELWOOD GROVE, HEMMINGFIELD BARNSELEY S73 0PW			Ms S. DUNLEVEY					
Drawing Title.			Date.	Scale.				
PLANS AND ELEVATIONS AS PROPOSED			JUNE 2021	1:50 & 1:100 @ A1				
			Ref.	Dwg. No.	Rev.			
			20-286	02	C			
Date	Suffix	Description	Date	Suffix	Description			
04-06-21	A	REVISED TO CLIENTS REQUIREMENTS						
04-06-21	B	REVISED TO CLIENTS REQUIREMENTS						
15-07-21	C	SIDE ELEVATION CORRECTED						