


PROPOSED SECOND FLOOR PLAN
(SCALE 1:100)

B M B C
CORPORATE MAIL ROOM
27 JUL 2017
Received by:
ORIGINAL COPY

Client:	THE LETTING ROOMS Ltd.
Project:	PROPOSED CONVERSION OF THE FORMER HOYLAND TOWN HALL
Drawing:	PROPOSED SECOND FLOOR PLAN
Drawing size: A2 (SCALE 1:100)	

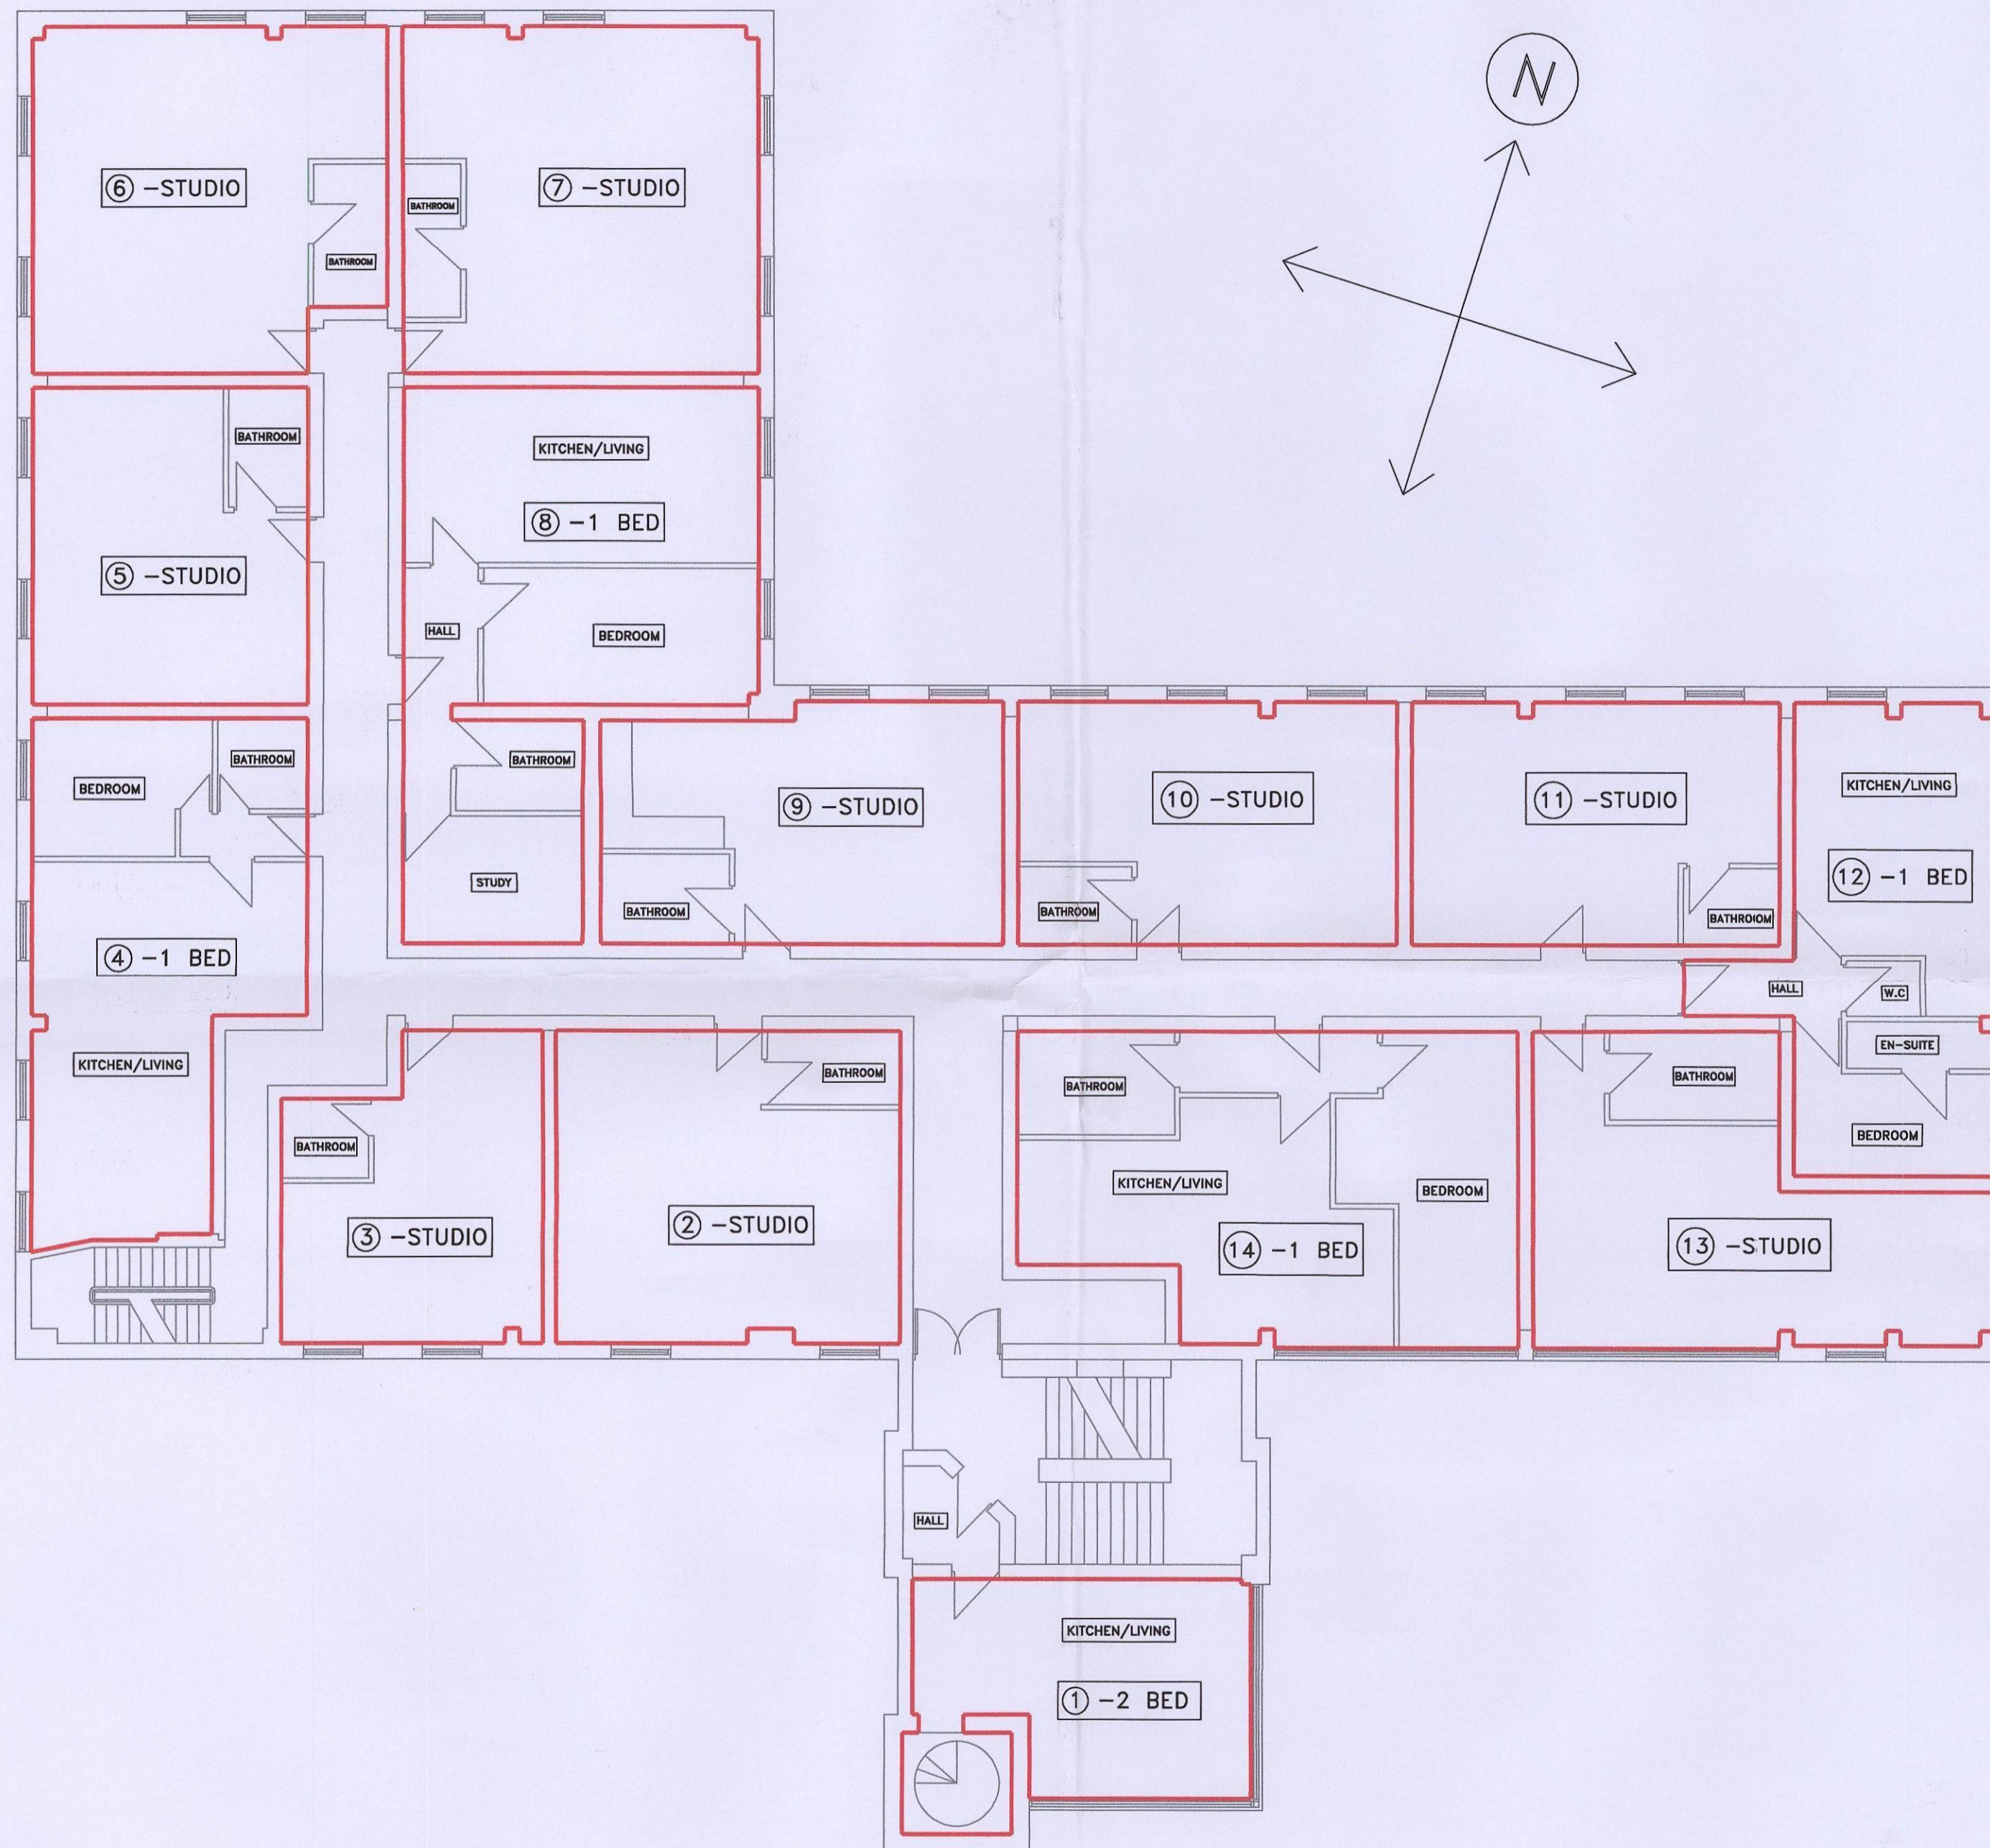

PROPOSED FIRST FLOOR PLAN
(SCALE 1:100)

B M B C
CORPORATE MAIL ROOM
27 JUL 2017
Received by:
ORIGINAL COPY

Client: THE LETTING ROOMS Ltd.
Project: PROPOSED CONVERSION OF THE FORMER HOYLAND TOWN HALL
Drawing: PROPOSED FIRST FLOOR PLAN
Drawing size: A2 (SCALE 1:100)