



FRONT ELEVATION

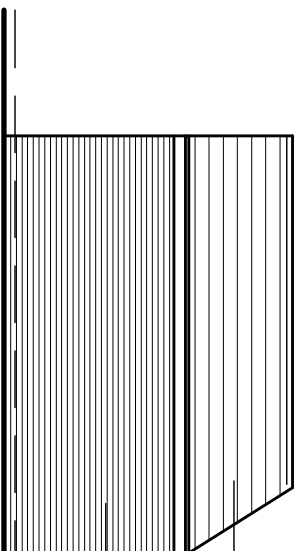


SIDE ELEVATION


INTERLOCKING CONCRETE  
TILES  
FACING BRICKWORK TO  
MATCH MAIN DWELLING.

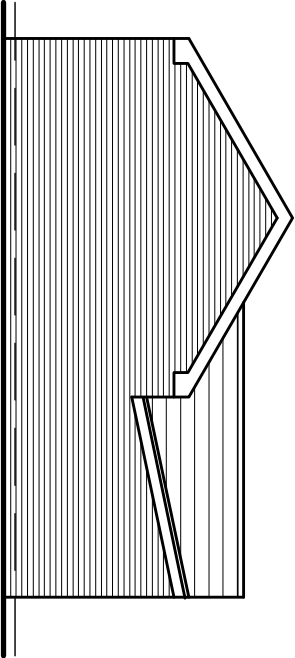

REAR ELEVATION


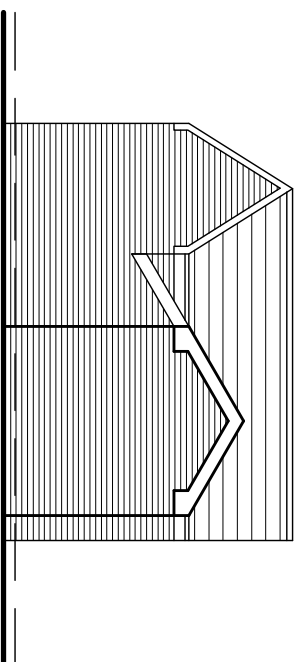


SIDE ELEVATION

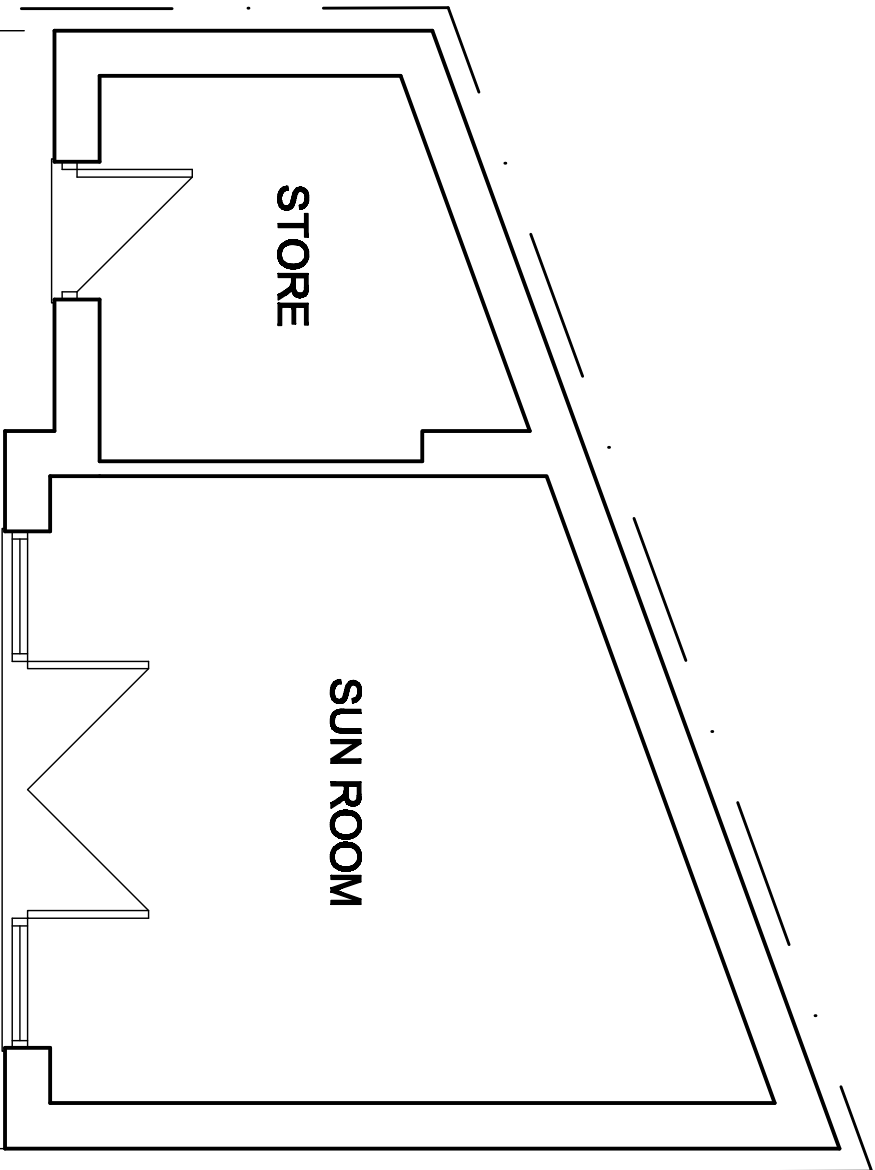

PLAN

7395 CHECK ON SITE

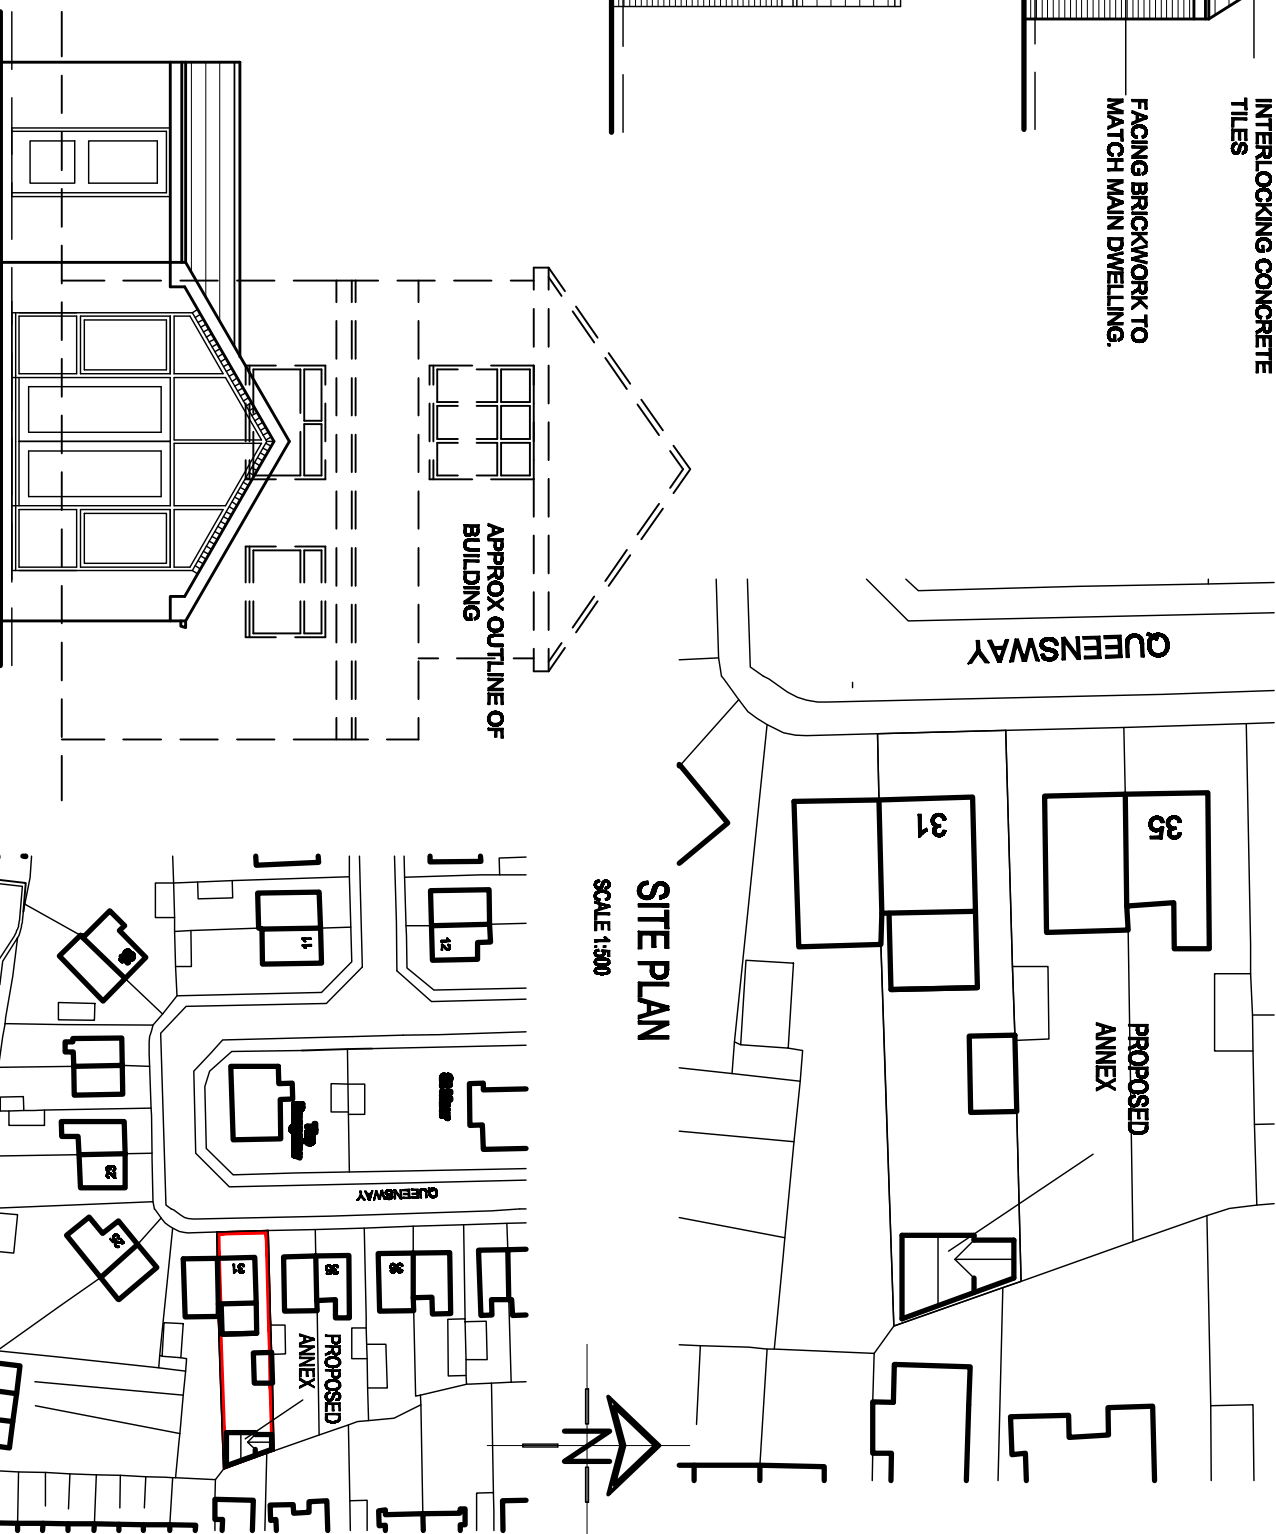 

SITE PLAN

SCALE 1:500

FRONT ELEVATION

PROPERTY TO REAR SHOWN  
WITH BROKEN LINE

LOCATION PLAN

SCALE 1:500

**White Agus**  
Partnership

128B, NEW ROAD,  
STANECROSS,  
BARNSELEY,  
S75 6PP

CHARTERED SURVEYORS AND BUILDING DESIGN CONSULTANTS

Project

PROPOSED ANNEX AT  
31 QUEENSWAY  
BARNSELEY, S75 2QF

Client

MIR M. LISTER

Drawing Title  
REV A 4-09-09-UPDATED FOR TOWN PLANNING APP.

PLANS & ELEVATIONS

|             |                  |
|-------------|------------------|
| Date.       | Scale.           |
| AUGUST 2009 | 1:50 & 1:100 @A3 |
| Ref. 07-024 | Dwg. No. 05      |
|             | Rev. A           |