




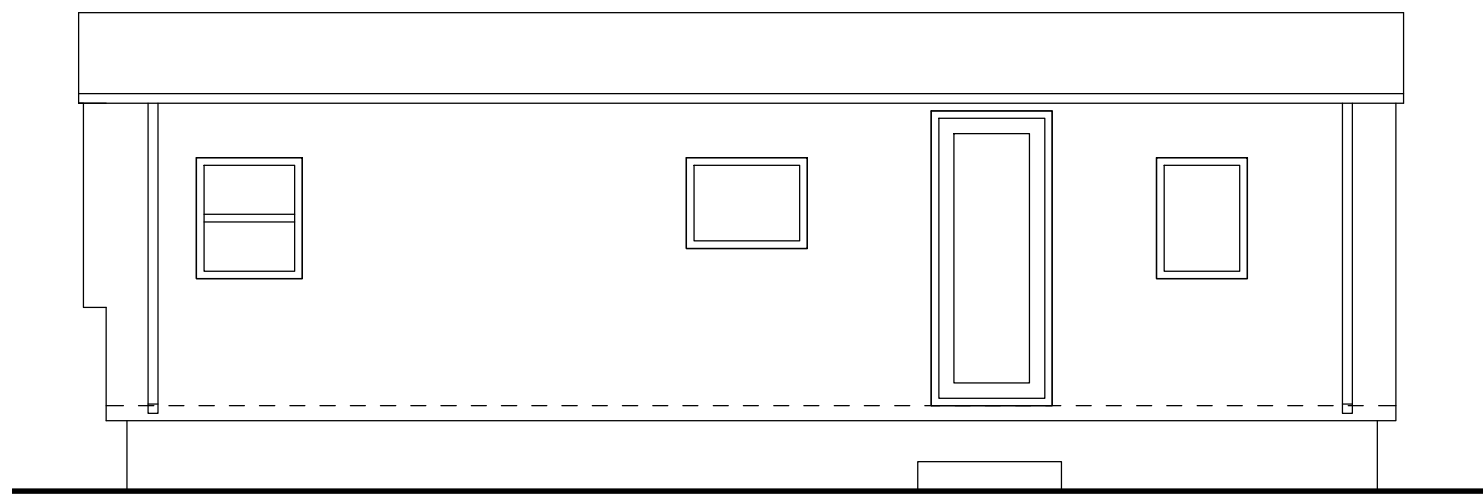


FRONT ELEVATION  
SCALE 1:50

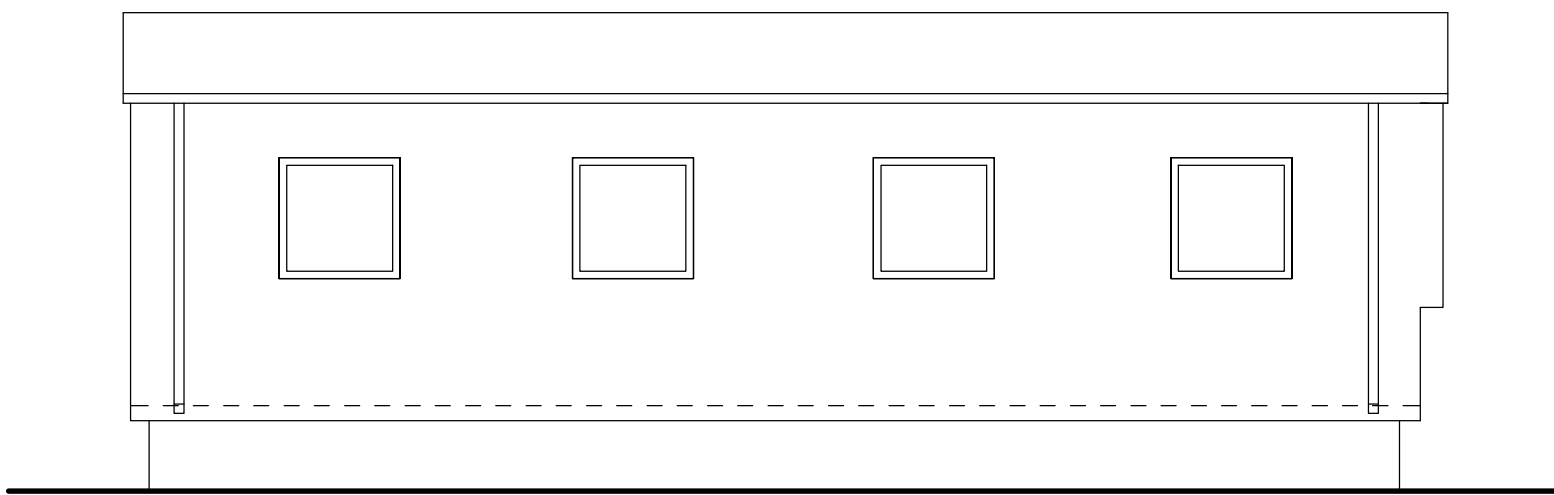


REAR ELEVATION  
SCALE 1:50

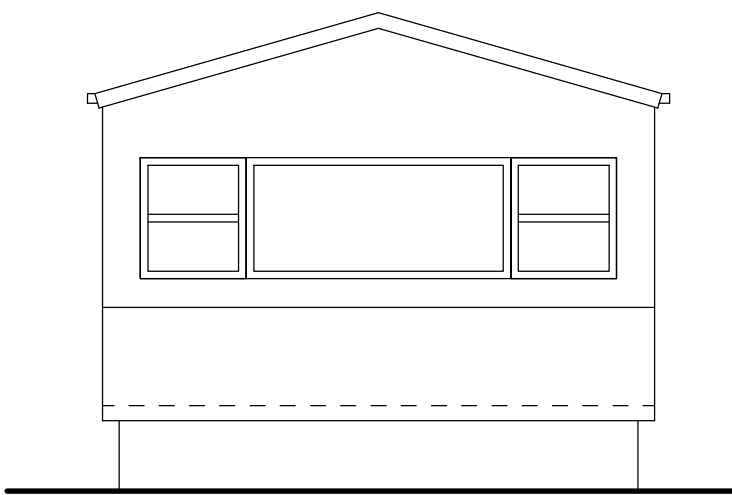


SIDE ELE 1  
SCALE 1:50

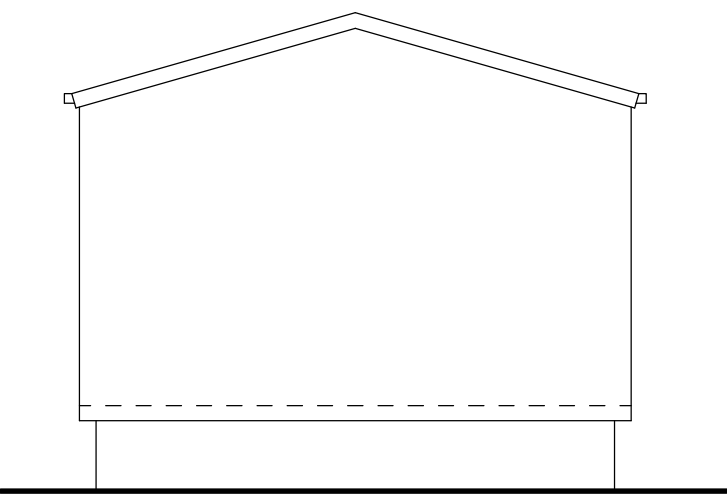


SIDE ELE 2  
SCALE 1:50

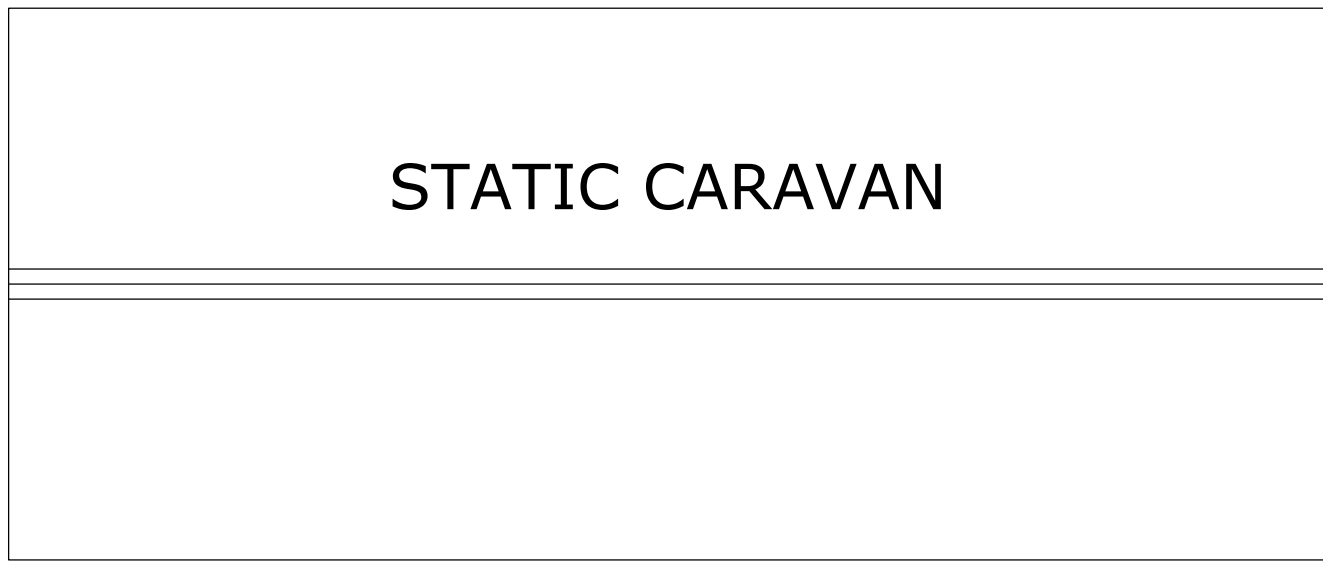


STATIC CARAVAN

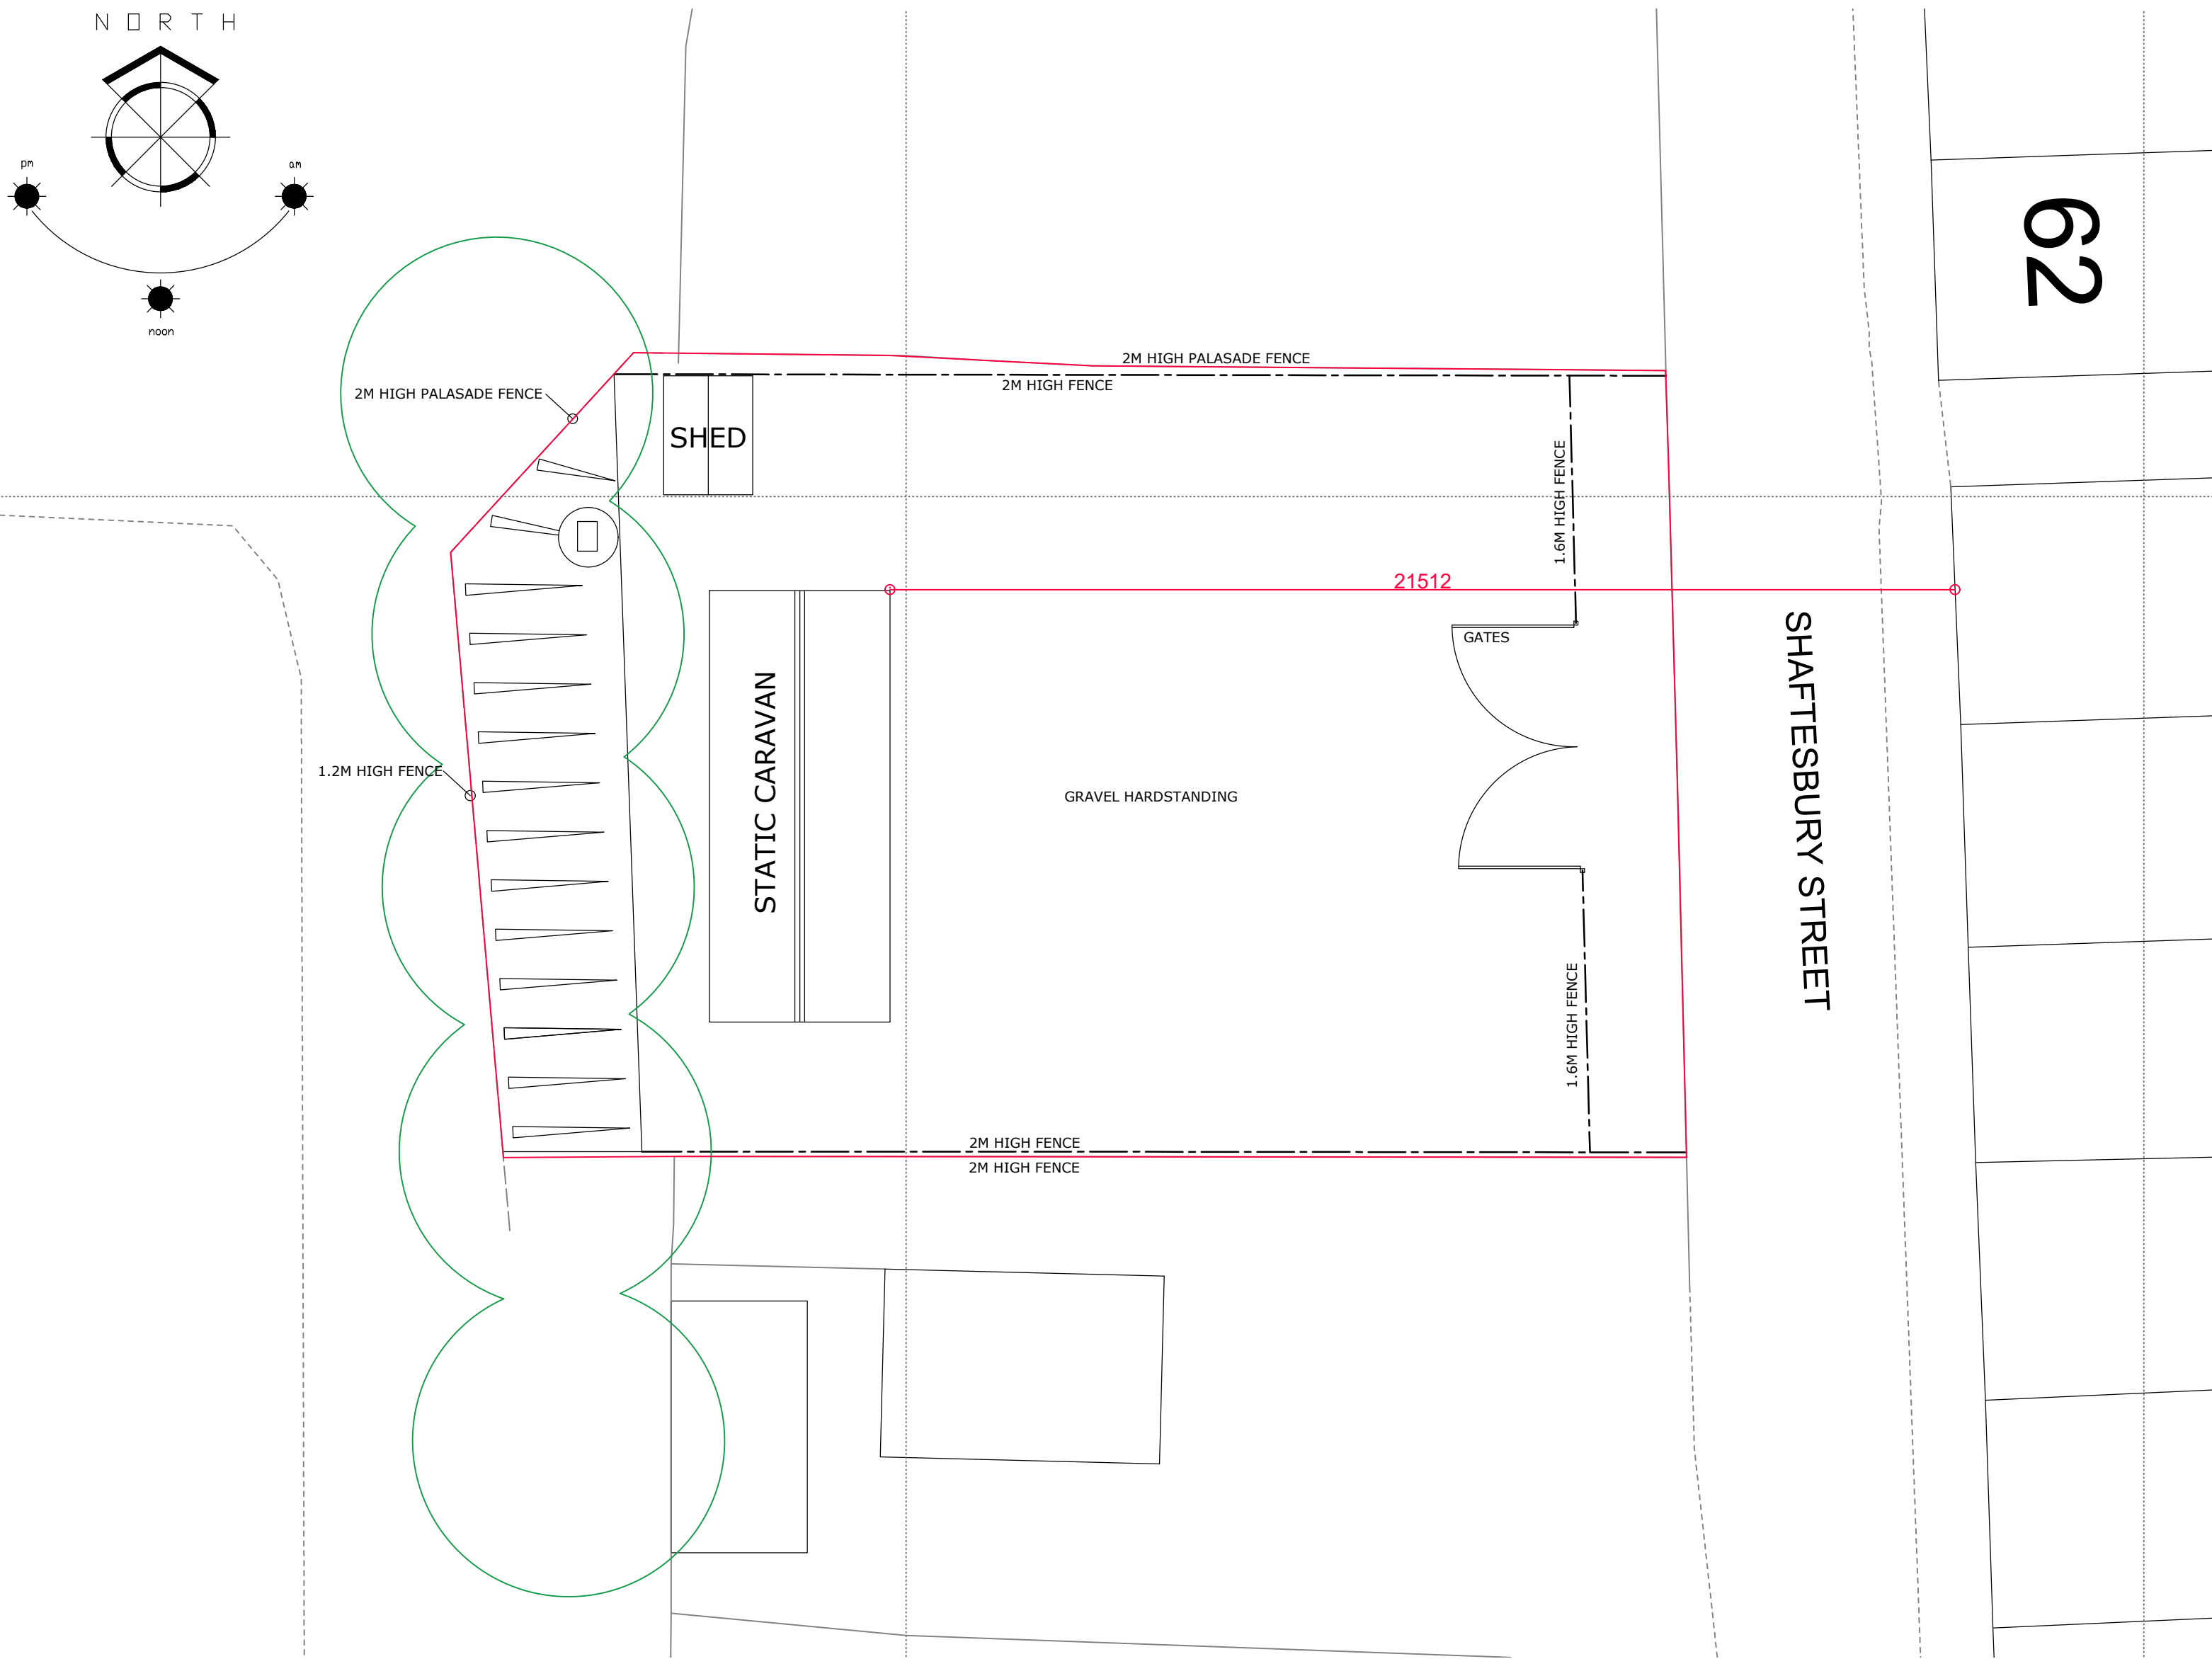

EXISTING SITE PLAN  
SCALE 1:100

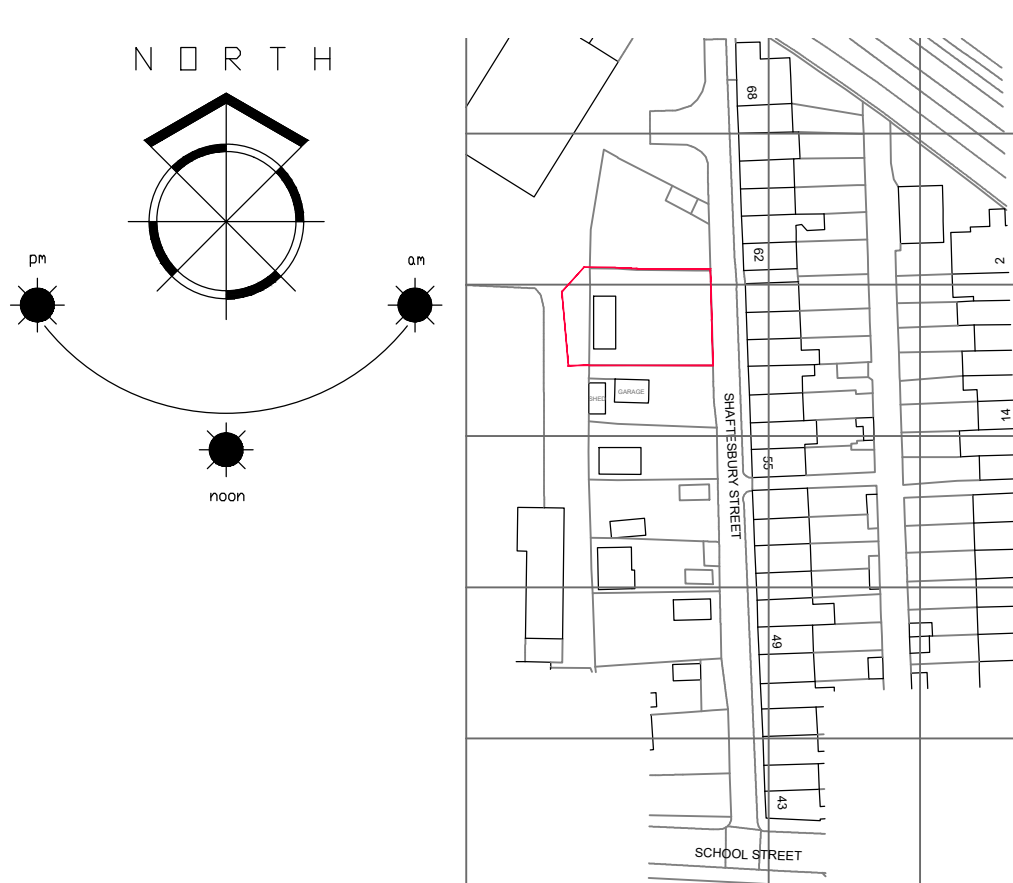

LOCATION PLAN  
SCALE 1:1250

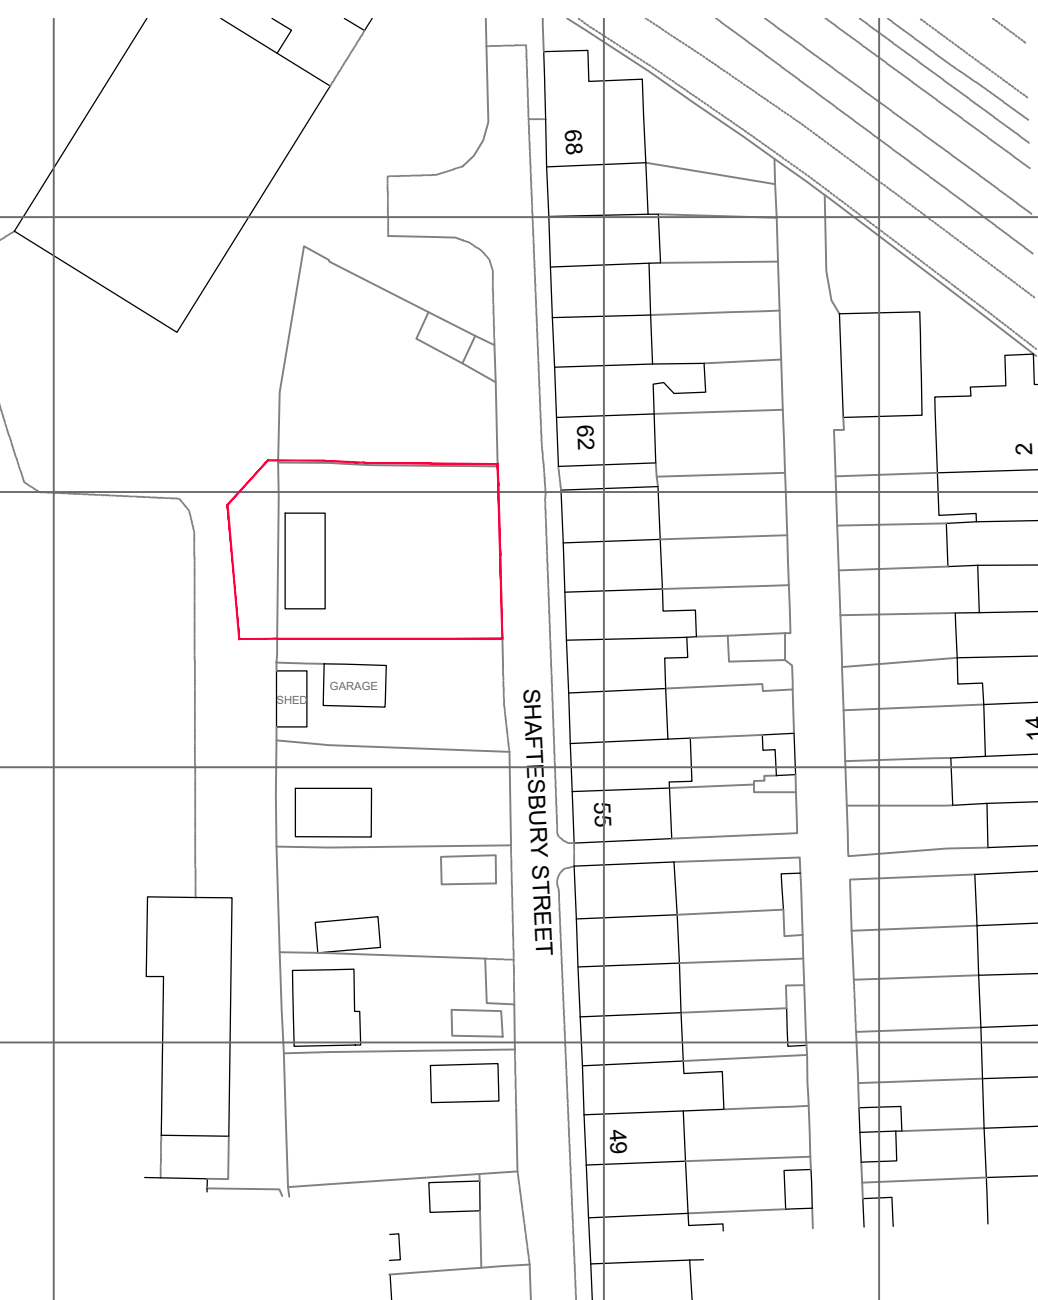

SITE PLAN  
SCALE 1:250

1. THIS DRAWING AND THE COPYRIGHTS AND PATENTS THEREIN ARE THE PROPERTY OF NYP ARCHITECTURAL LTD. REGISTERED IN ENGLAND AND WALES No. PENDING AND MAY BE USED OR REPRODUCED ONLY UNDER CONTRACT.
2. CONTRACTORS AND SUB-CONTRACTORS MUST CHECK AND AGREE ALL DIMENSIONS BEFORE PREPARING SHOP DRAWINGS OR COMMENCING WORK ON SITE.
3. CONTRACTORS ARE RESPONSIBLE FOR INFORMING THE DESIGNER OF ANY DISCREPANCY DISCOVERED ON THIS DRAWING OR BETWEEN THIS DRAWING AND ANY OTHER RELATED DOCUMENT ISSUED UNDER THE STANDARD FORM OF CONTRACT IN RESPECT OF THE WORK.
4. WRITTEN DIMENSIONS ONLY ARE TO BE USED FROM THIS DRAWING. IF IN ANY DOUBT ASK FOR CLARIFICATION.

| Revisions. |        |             |
|------------|--------|-------------|
| Date       | Suffix | Description |
|            |        |             |

Notes.

NYP  
ARCHITECTURAL  
LTD

BBIC, INNOVATION WAY, BARNSELEY, S75 1JL.  
Tel: 01226 200989. E: scott@nypas.co.uk

Project.  
**LAND AT  
SHAFTSBURY  
STREET  
BARNSELEY  
S70-3PU**

Drawing Title.  
**PLANS AS EXISTING**

Client.  
**D. WARD**

Date.  
**JUNE 2026**

Scale.  
**AS INDICATED**

|                |           |      |
|----------------|-----------|------|
| Ref.           | Dwg. No.  | Rev. |
| <b>2025/92</b> | <b>01</b> |      |