




ORIGINAL FRONT ELEVATION
SCALE 1:100

ORIGINAL SIDE ELEVATION
SCALE 1:100

ORIGINAL REAR ELEVATION
SCALE 1:100


ORIGINAL SIDE ELEVATION
SCALE 1:100

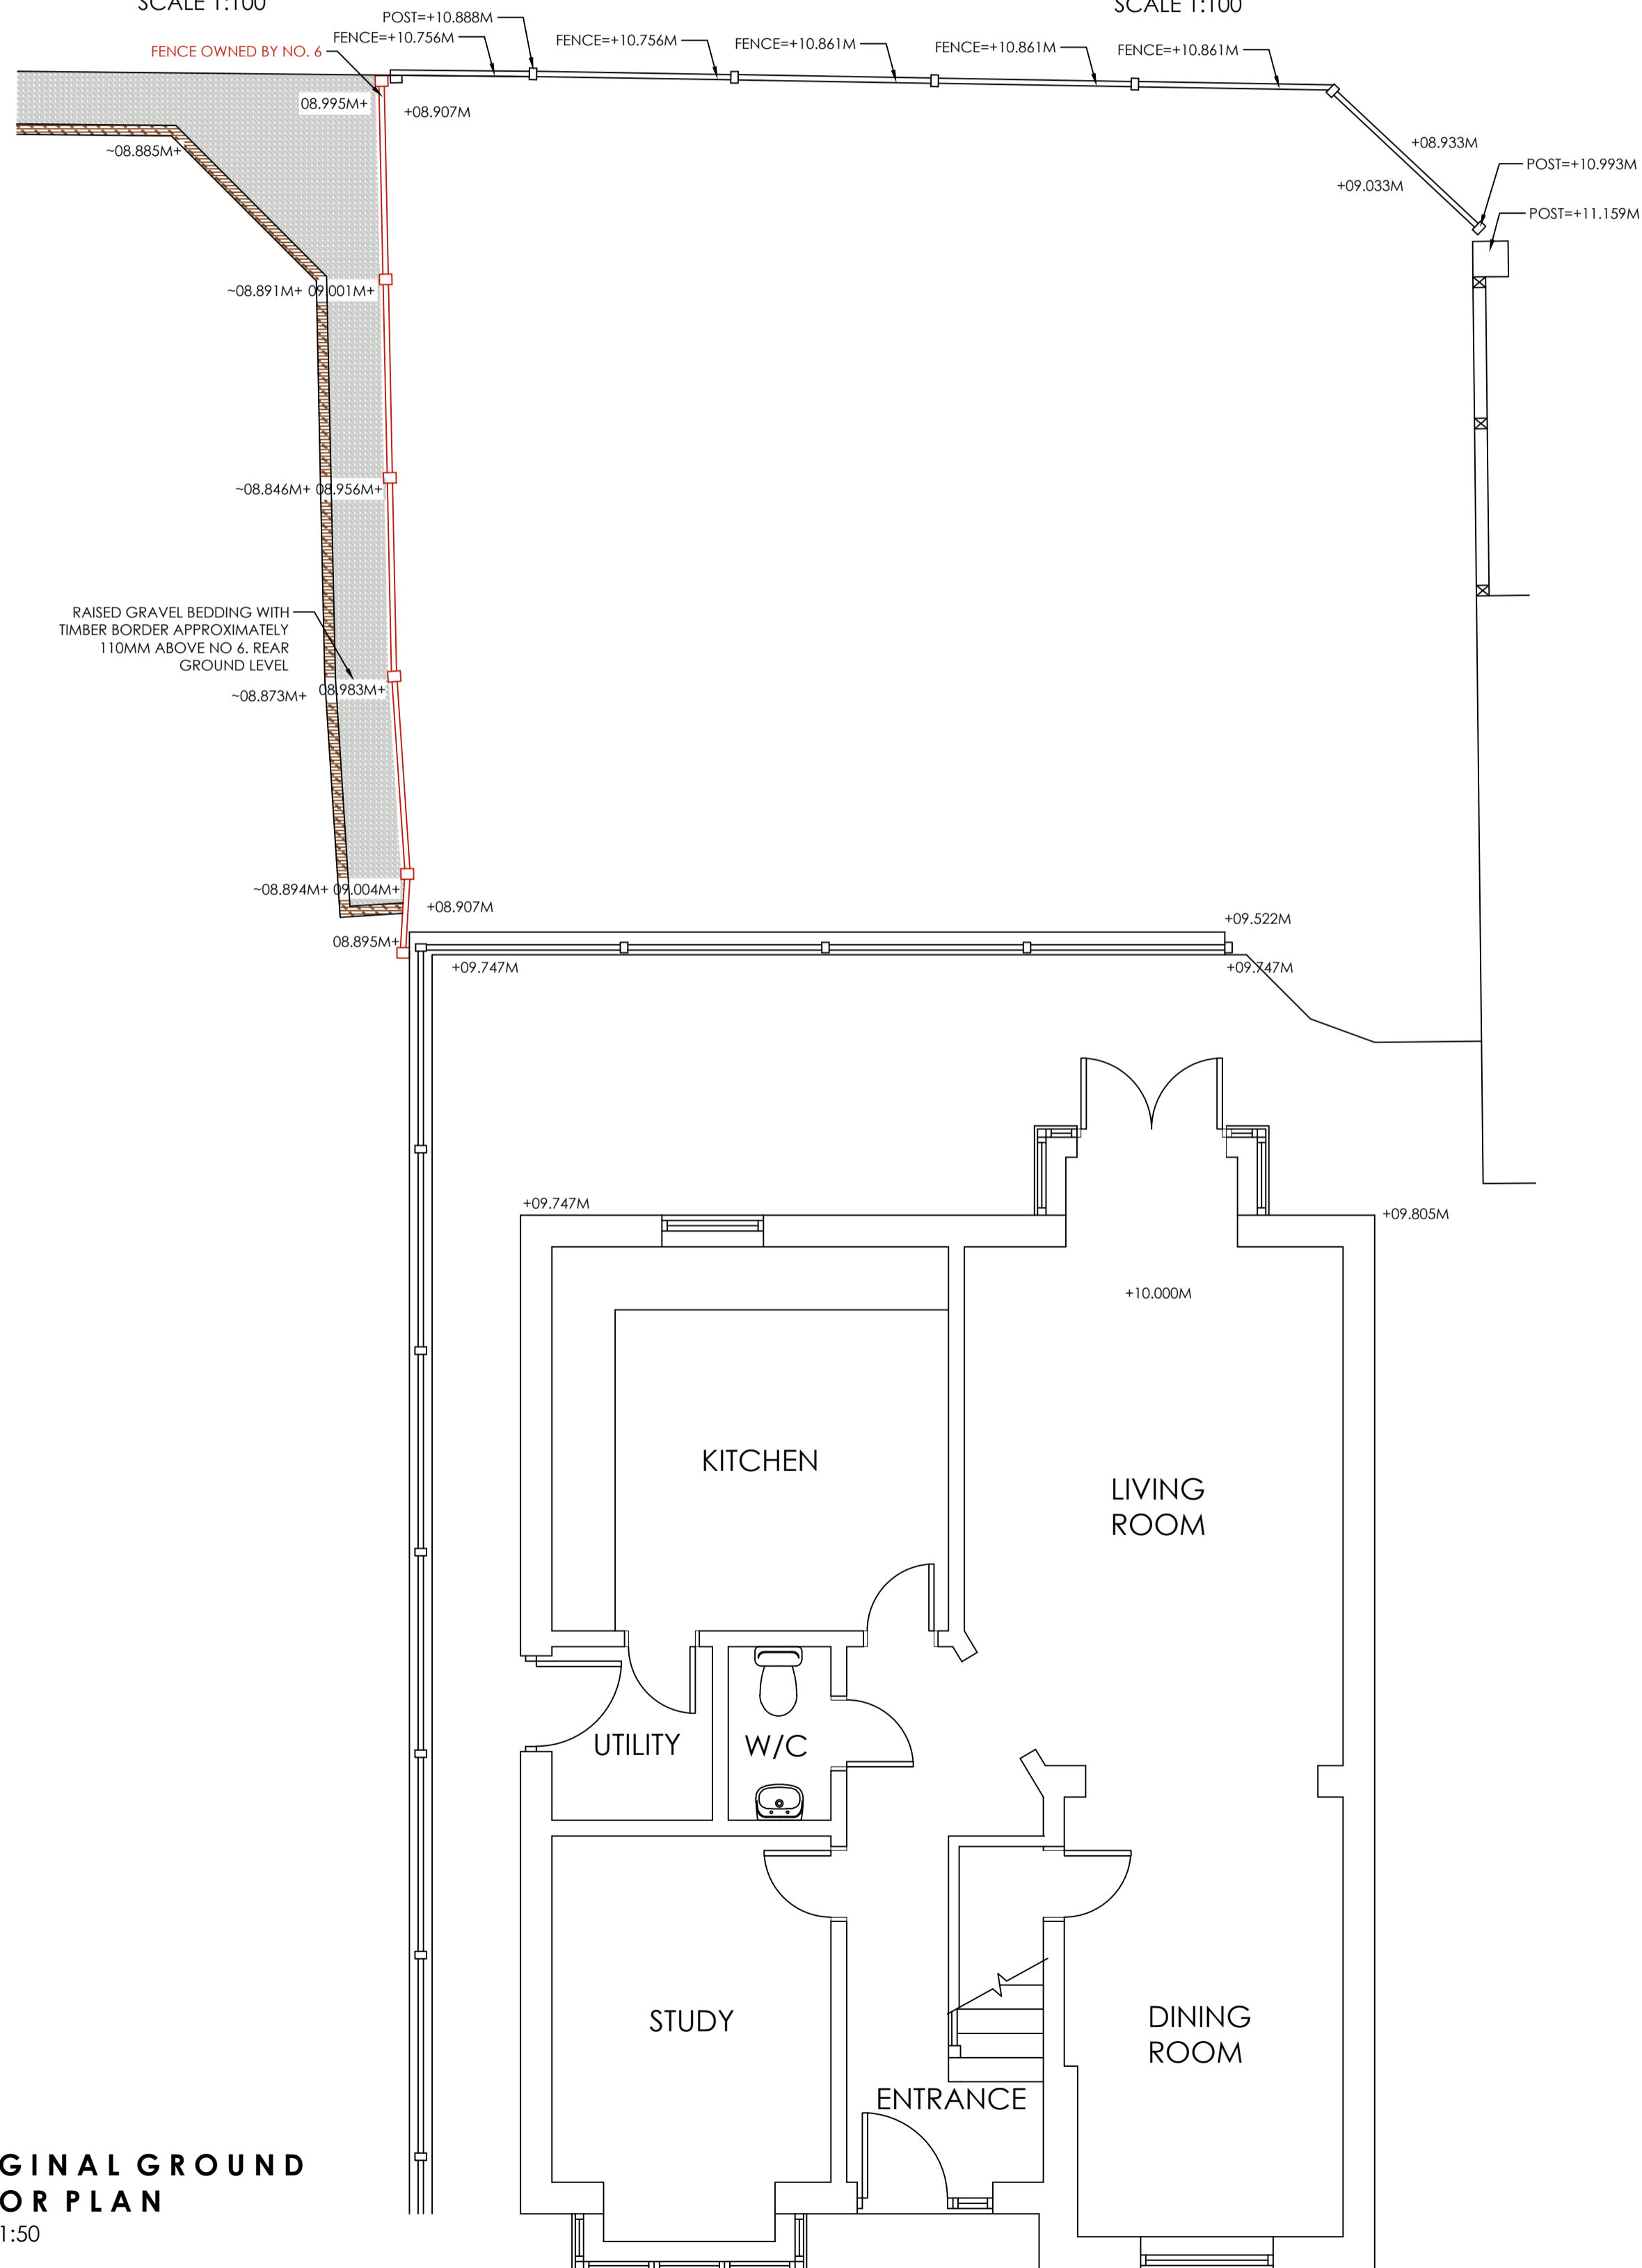

ORIGINAL GROUND FLOOR PLAN
SCALE 1:50



LOCATION PLAN
SCALE 1:1250

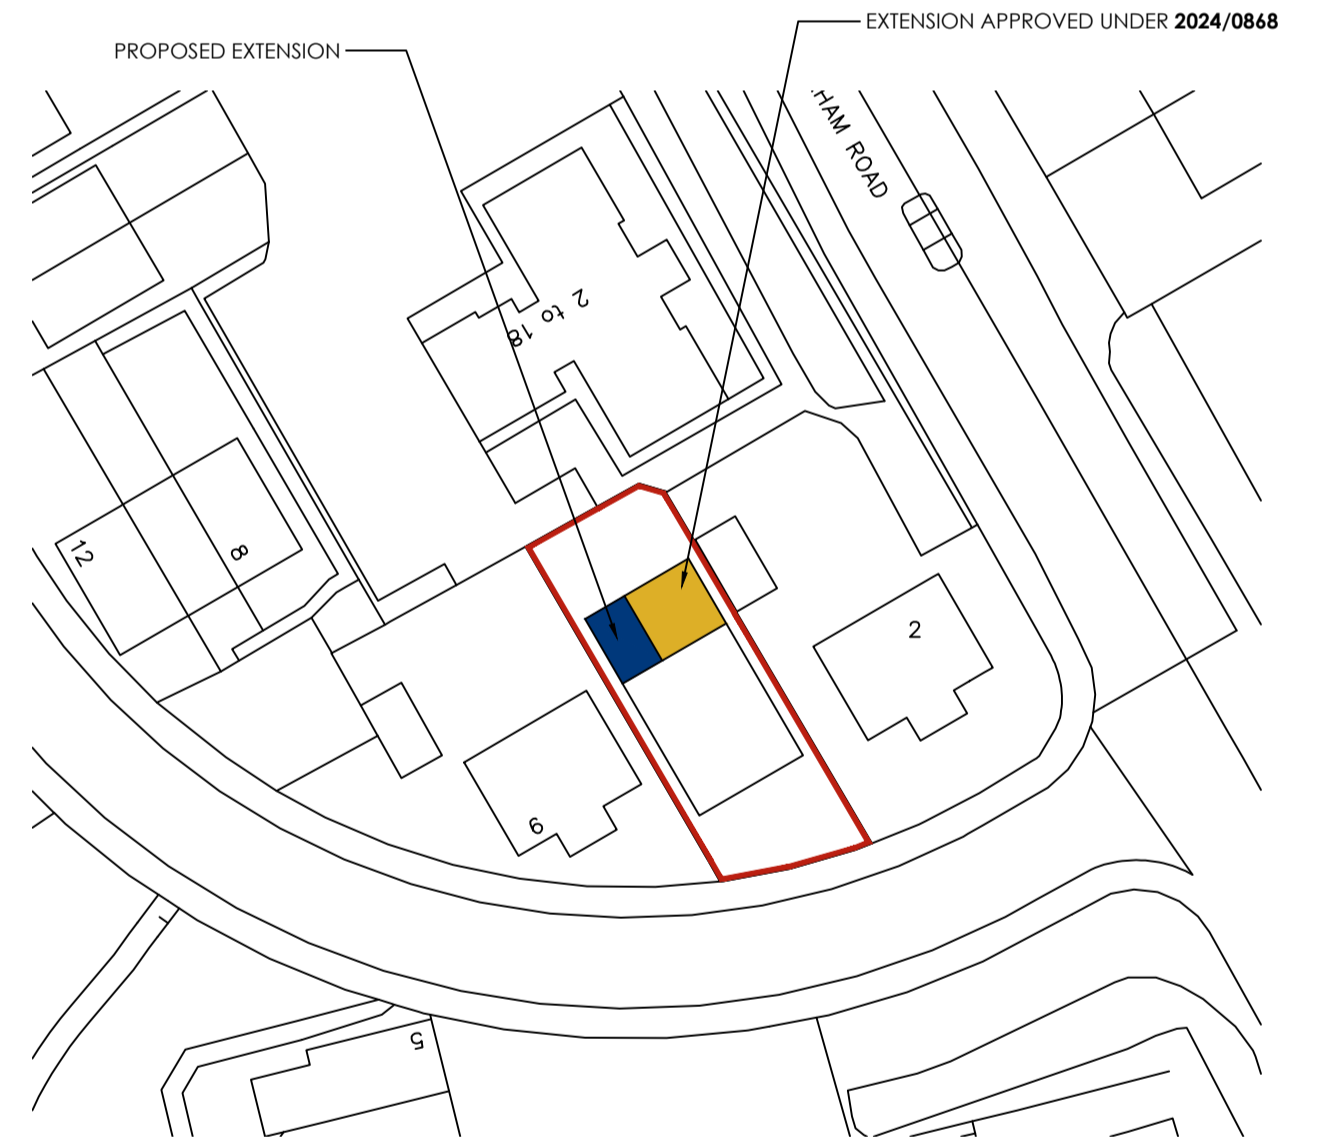

BLOCK PLAN
SCALE 1:500

			OFFICE ONE, DRILL HALL, 11 EASTGATE, BARNSLEY, S70 2EU			Phone: 01226 208482 Email: info@whiteagus.co.uk Web: www.whiteagus.co.uk		
Project: RETROSPECTIVE PLANNING APPLICATION AT 4 HAZELWOOD, SMITHIES BARNLSLEY, S71 2GE				Client: MR SINGH				
Drawing Title: ORIGINAL PLANS AND ELEVATIONS		Date: MARCH 2026		Scale: 1:50 & 1:100 @ A1				
Ref: 25-083		Dwg. No: 01		Rev: B				
Date	Suffix	Description	Date	Suffix	Description			
23/04/2026	A	REVISED TO SHOW GARDEN LEVELS						
28/04/2026	B	DETAILS CLARIFIED FOR PLANNING						