


Existing Ground Floor Plan

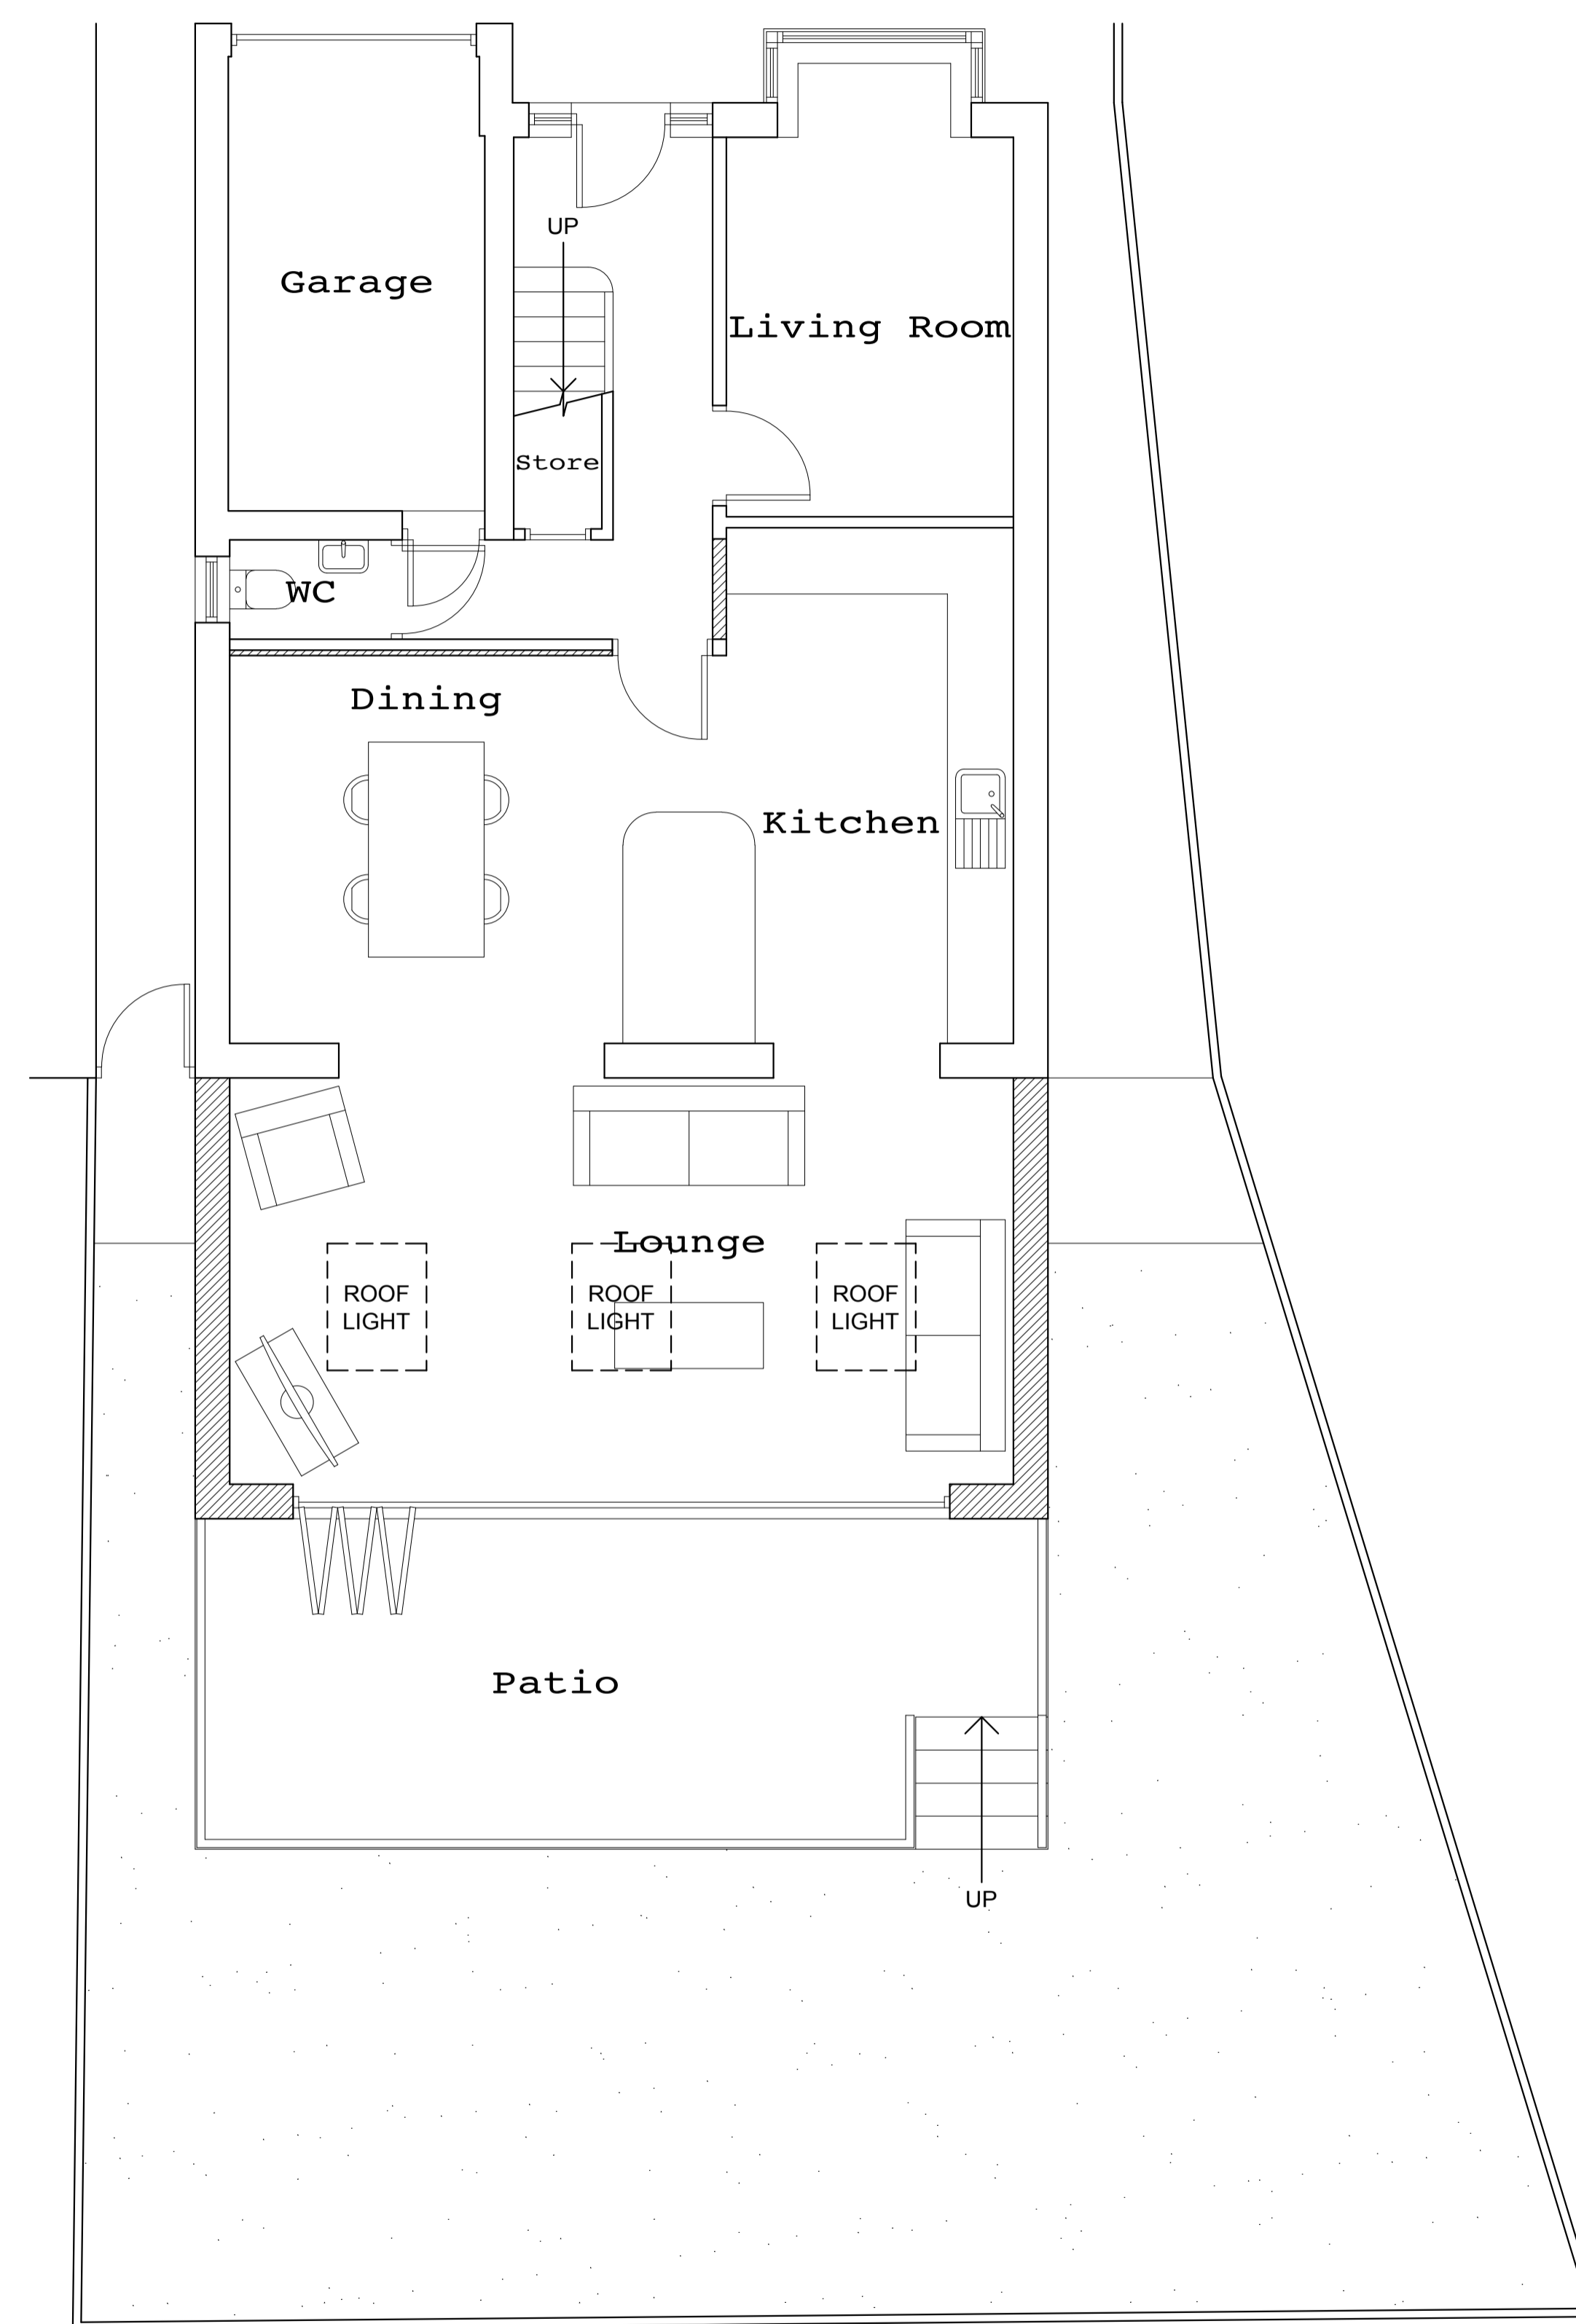

Proposed Ground Floor Plan

**Arcade
Architecture**

Barnsley, South Yorkshire

www.arcadearchitecture.co.uk
enquiries@arcadearchitecture.co.uk

Client
Laura Wood

Project
Proposed Extension
12 Longdale Croft
Barnsley S71 2QT

Drawing Title
Existing & Proposed Plans

| REV. | Notes | Date |
|------|-------|------|
| * | . | * |
| | | |
| | | |

Scale
1:50 @ A1

Date
25.06.19

| | | |
|------------------|-------------------|-----------|
| Job No. 19-02 | Drawing No. 01 | REV. * |
|------------------|-------------------|-----------|