



DO NOT SCALE: Contractor to check all dimensions and report any omissions or errors


NOTES

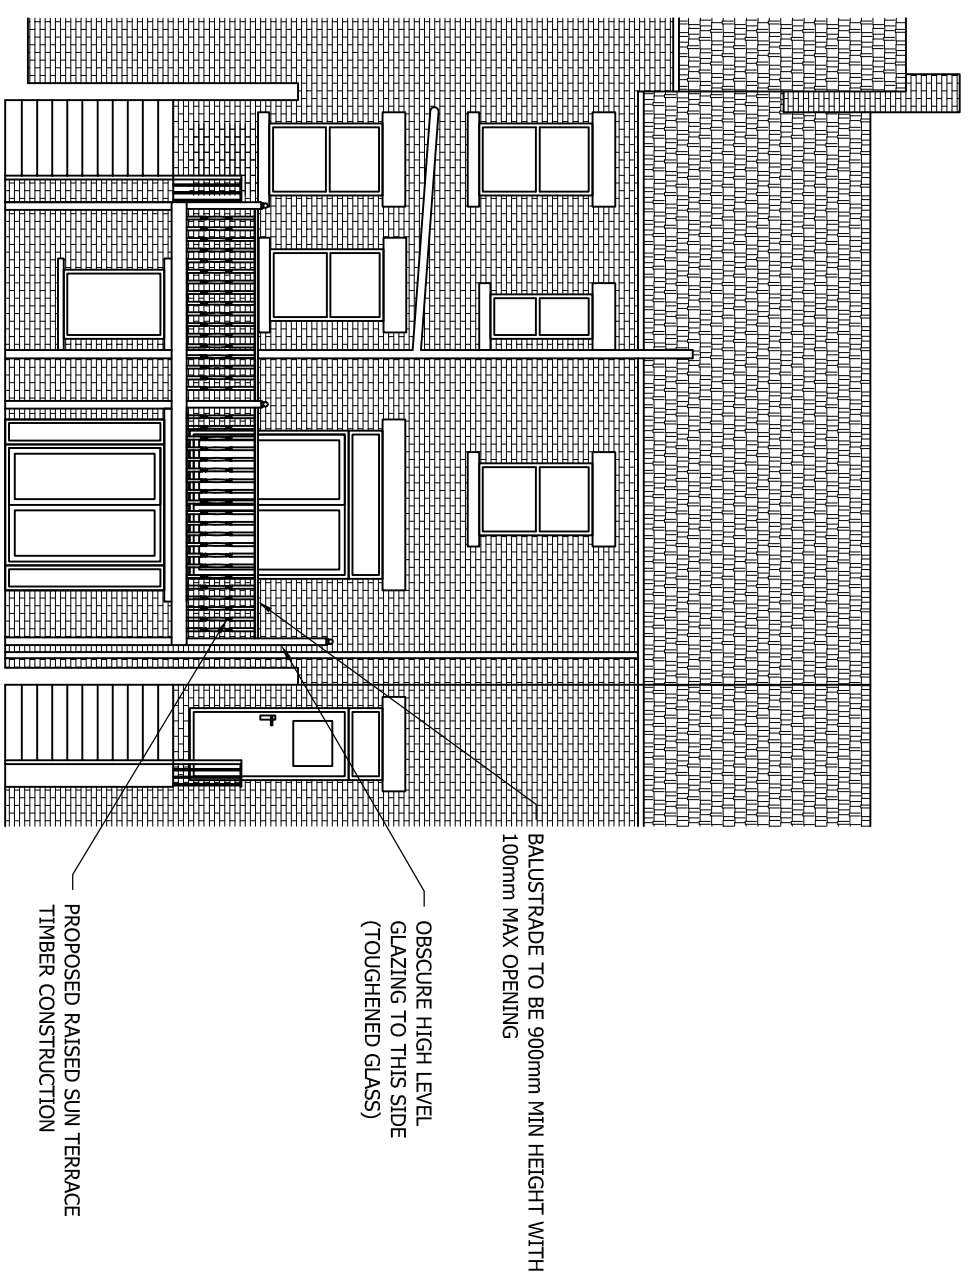

PROPOSED REAR ELEVATION
SCALE 1:100 AT A3

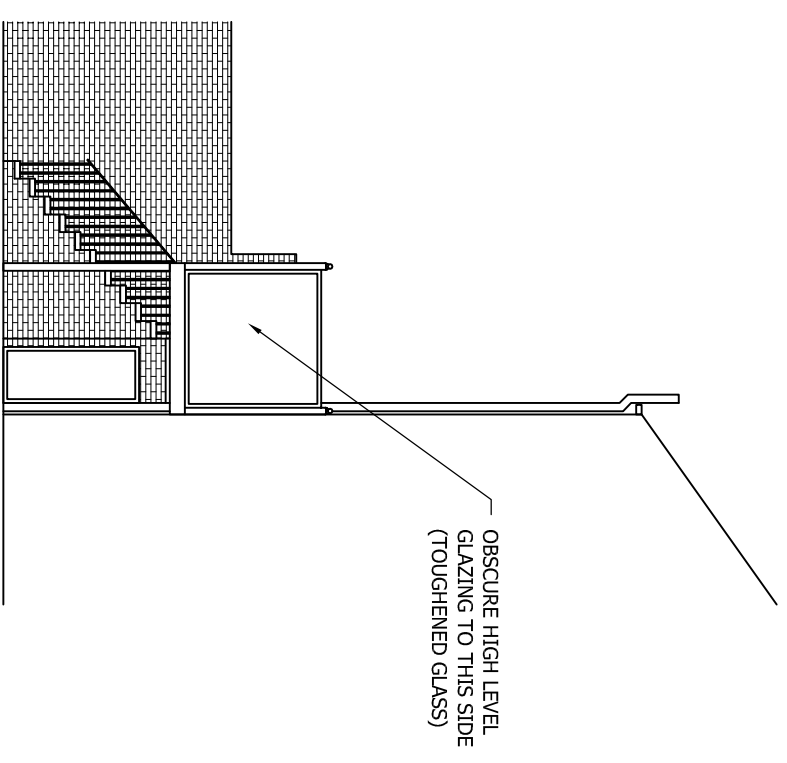

PROPOSED SIDE ELEVATION
SCALE 1:100 AT A3

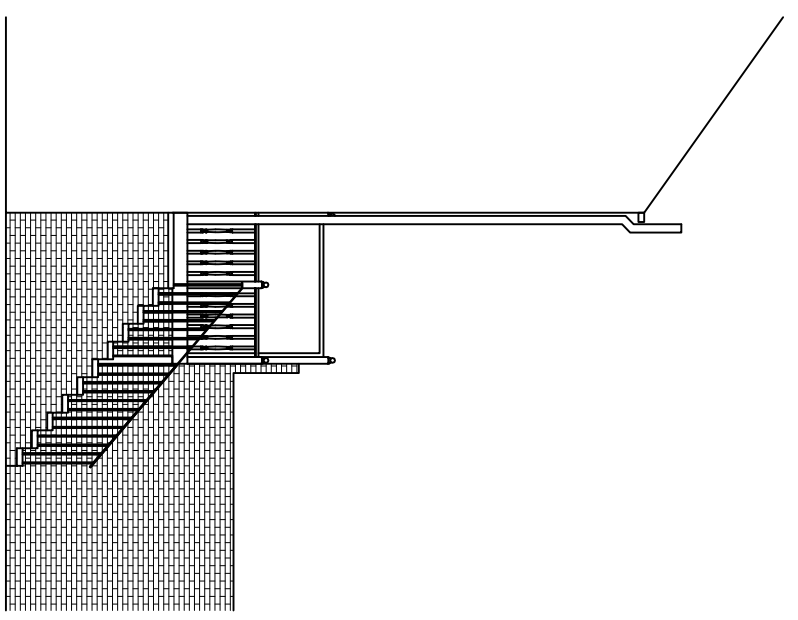

PROPOSED SIDE ELEVATION
SCALE 1:100 AT A3

Rev	Description	By	Chk	App	Date
A	Screening introduced to terrace	JRB	PR	PR	09/01/13

JRB DESIGNS LTD
1 Saville Road
Cudworth
Barnsley
S72 8LT
Tel: 01226 383542
Fax: 01226 380078
Mob: 07970 541192
Email: jrb@jrbdesigns.co.uk

This drawing is copyright. © Jrbdesigns Ltd.

Client
MR P ROSCOE

Drawing Title
PROPOSED ELEVATIONS

Address
**138 PARK GROVE
BARNLSLEY
S70 1QG**

Project Title:
**PROPOSED RAISED REAR
SUN TERRACE**

Purpose of Issue:
PLANNING

Drawing Status
FIRST ISSUE

Scale at A3	Drawn By	Date	Checked By	Approved By	Date	Revision
AS SHOWN	JRB	01/11/2012	PR	PR	01/11/2012	A

APPROVAL: INFORMATION TEMPER CONTRACT CONSTRUCTION