



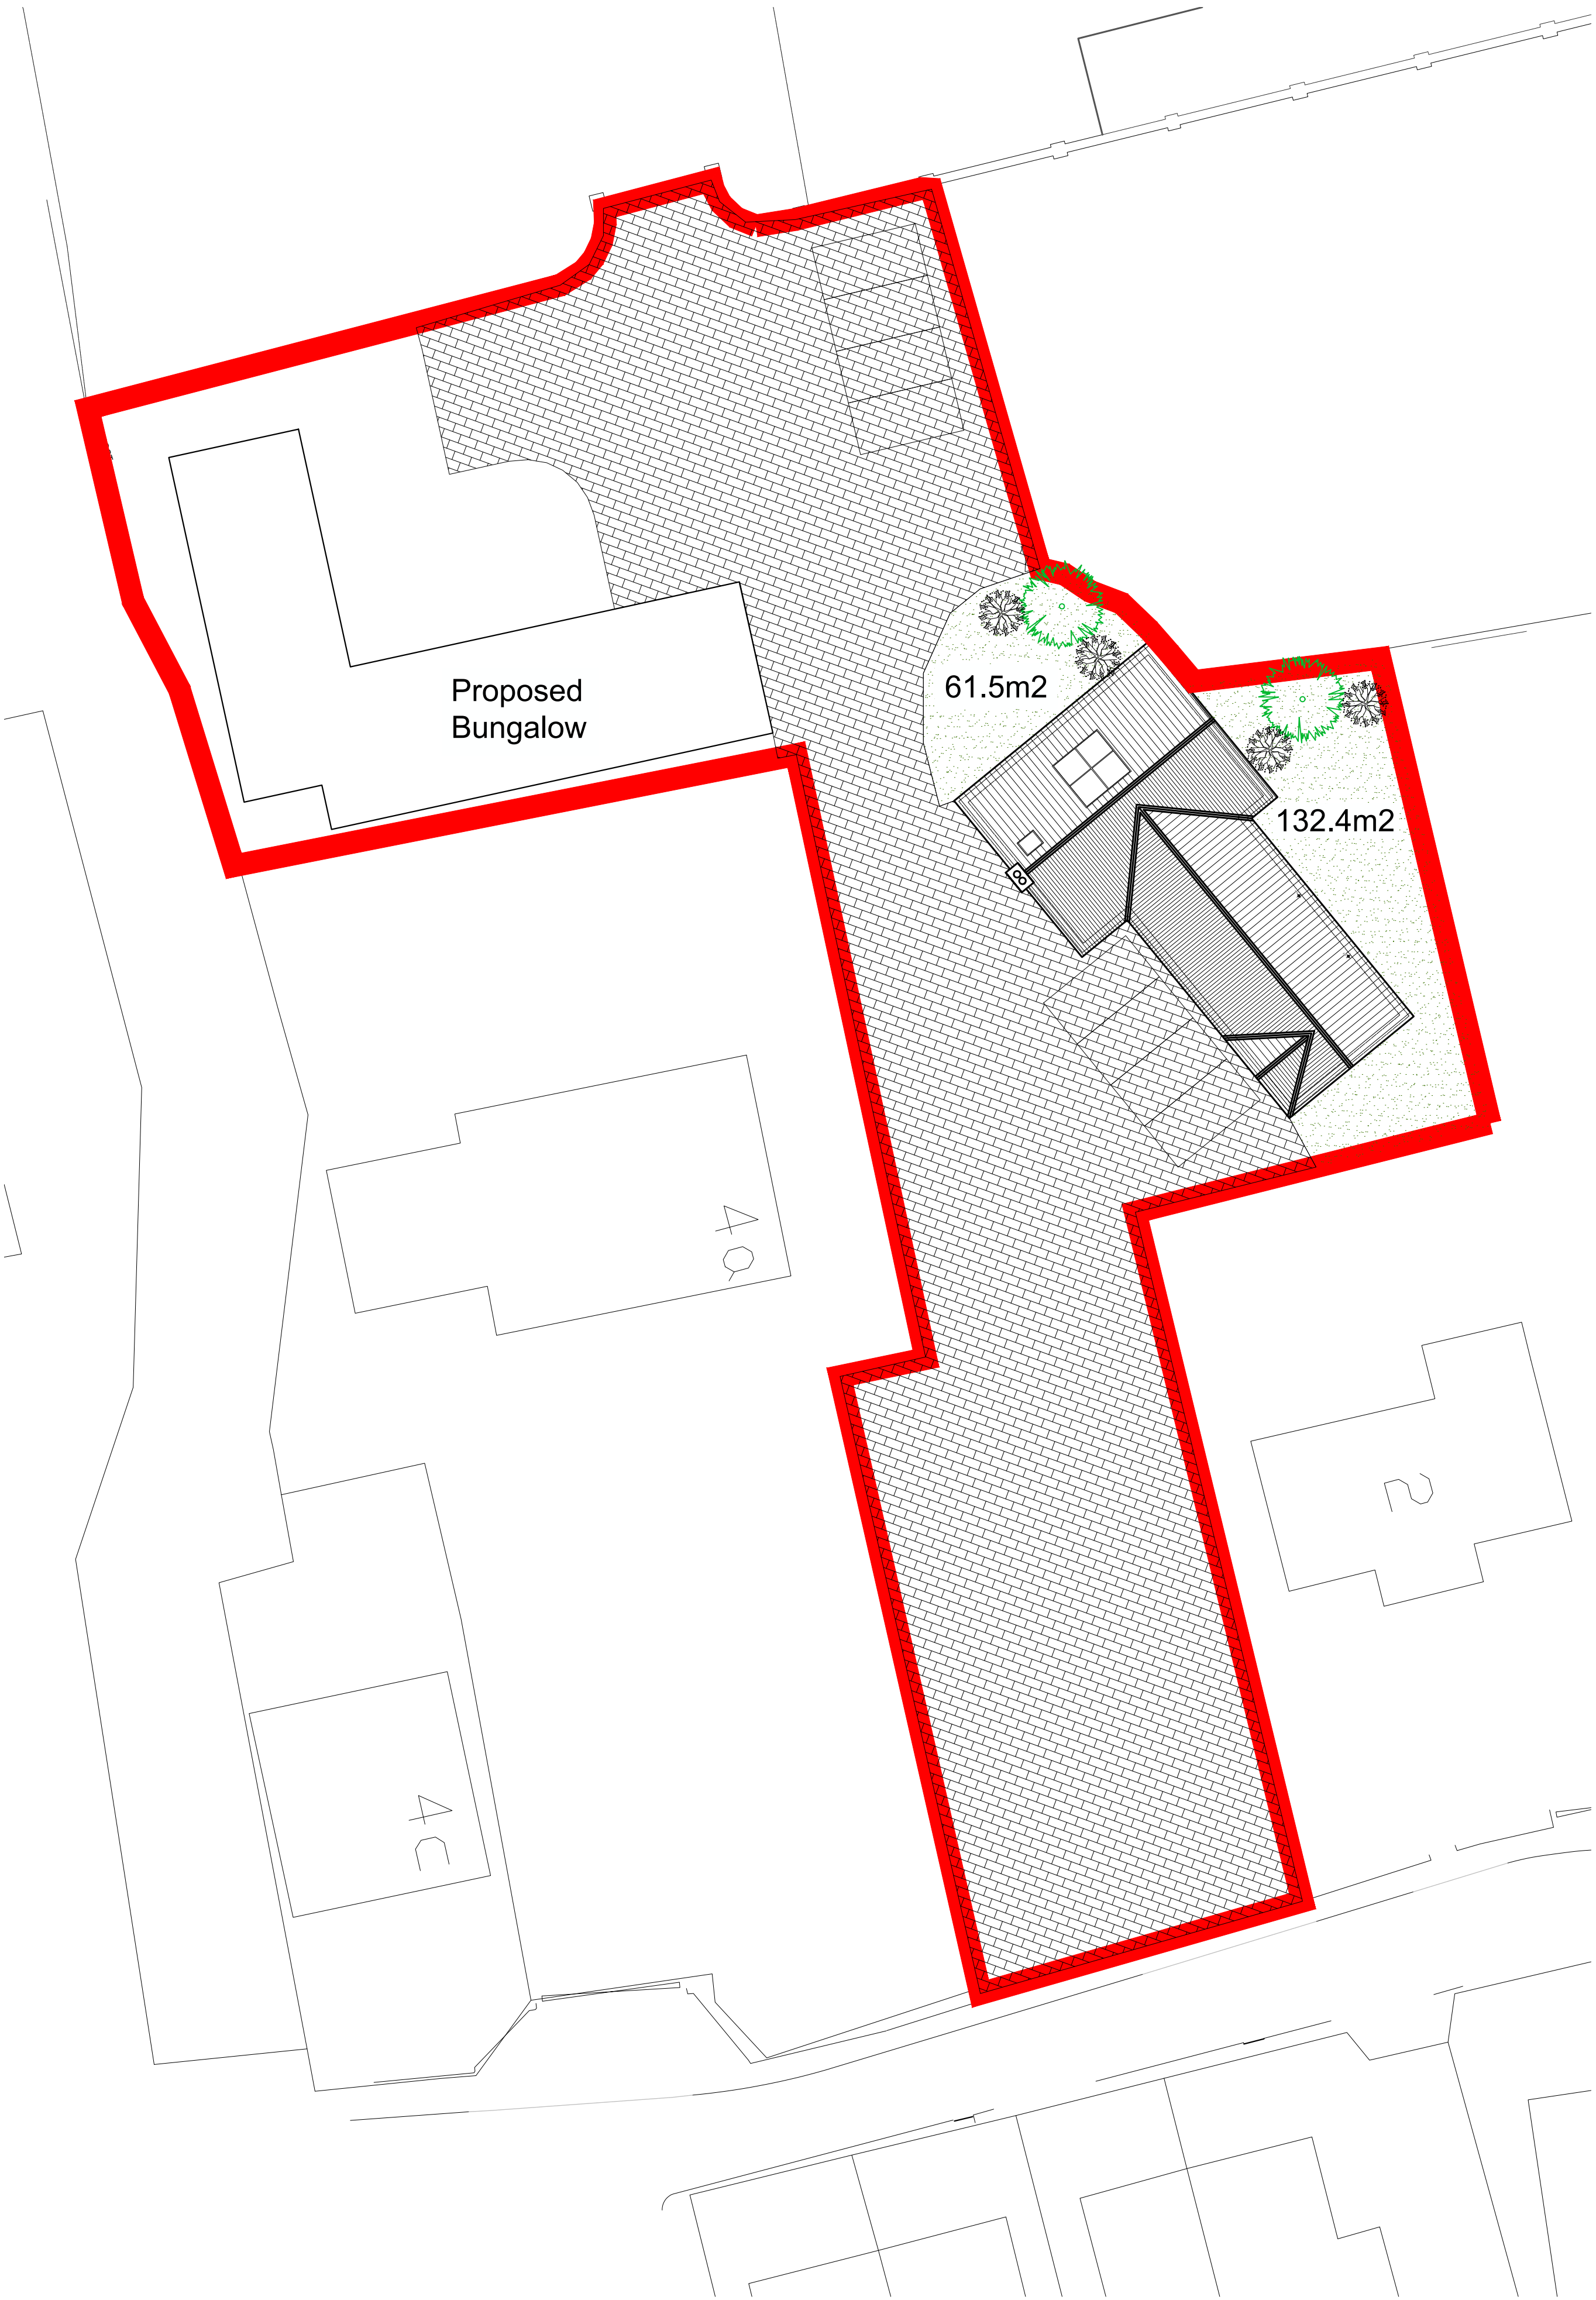

SITE PLAN
SCALE 1:200

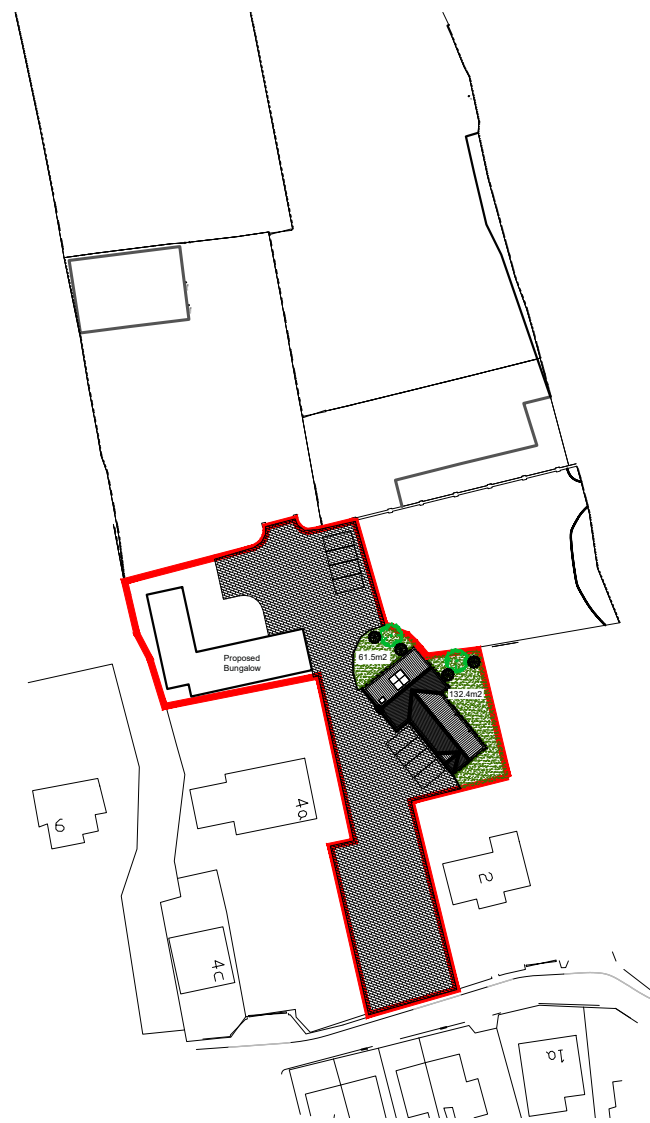

LOCATION PLAN
SCALE 1:1250

CODA
Bespoke

Sheffield - Manchester
www.codastudios.co.uk
0114 2794931
hello@codastudios.co.uk

Mr. D Connor	Client
Cliffe Lane, Barnsley	Job
Site Plan and Location Plan	Title
DRAWN RW	CHECKED .
DATE MAR 18	SCALE A3 ISSUE: A1 ISSUE: AS SHOWN
REVISION A	DRAWING STATUS PLANNING
DRAWING NUMBER BR-006	

© COPYRIGHT EXISTS ON THE DESIGNS AND INFORMATION SHOWN ON THIS DRAWING
The Contractor must verify all dimensions on site before making shop drawings
or commencing work of any kind. No dimensions to be scaled from this drawing.
Architect to be notified of any discrepancies in dimensions immediately.